



EXISTING

57.0 sf

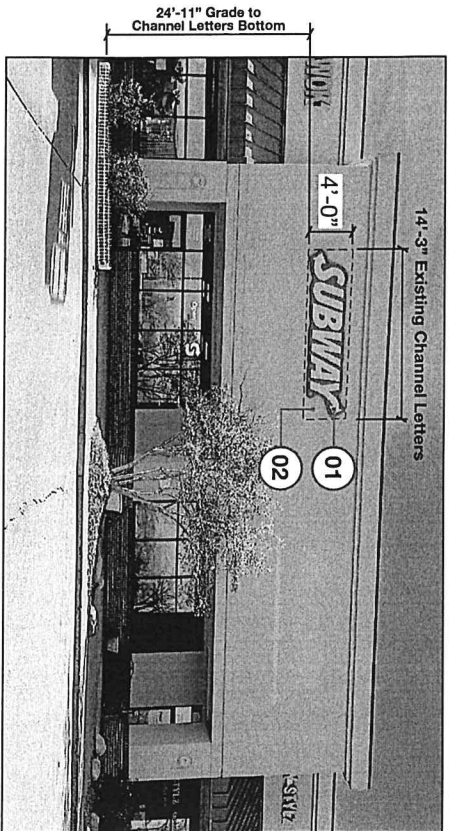

PROPOSED

80.25 sf

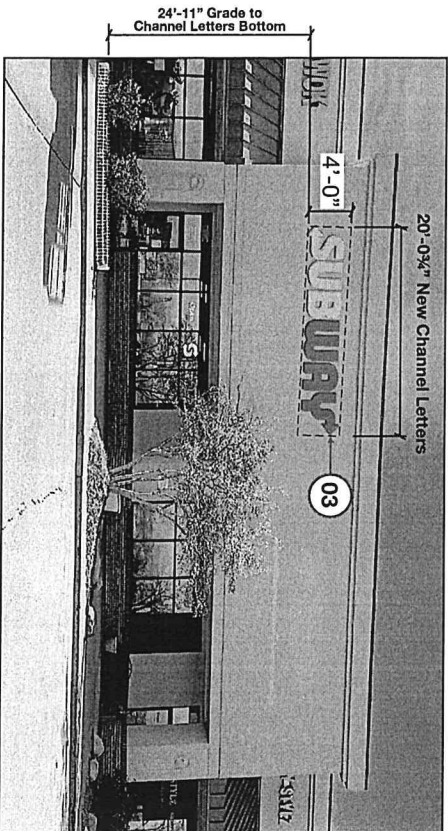

## BUILDING FRONT 4'-0"H X 20'-0 3/4"W ILLUMINATED CHANNEL LETTERS

01 -Existing 4'-0"h x 14'-3" w Illuminated Channel letters to be removed.

02 -Installer to patch & paint behind old sign after removal. Sherwin Williams Haystack.

03 -New 4'-0"h x 20'-0 3/4"w x 5"d Illuminated Channel letters to be installed flush mounted to building fascia (see page 2 for details).

Photo Re-Image  
Scale 1/NTS

EXISTING WALL IS 10'-3"H X 25'-1"W = 257.10 SF

**ProSign**  
Your Brand  
Realized™

281 Reed Road  
Dewitt, NY 13243  
610.518.5861  
info@prosign.net

48IN CHANNEL LETTERS | PHOTO RE-IMAGE

REVISIONS:

PM: JMA  
DESIGNER: FXH  
DATE: 2.22.2022

Copyright, Pro Sign Company, 2021  
All rights reserved. No part of this document may be reproduced or transmitted in any form or by any means electronic or mechanical, including photocopying and recording, or by any information storage or retrieval system, without permission in writing from Pro Sign Company.

Job File Location:  
DWG: 15540-1\_PRM-SUBWAY\_LEES SUMMIT.MXD  
15540-1\_PRM-SUBWAY\_LEES SUMMIT.MXD

Approved by: \_\_\_\_\_ Date: \_\_\_\_\_  
☐ APPROVED AS SHOWN ☐ APPROVED AS NOTED ☐ CORRECT & REDESIGN

**SUBWAY**

3533 SW Market Street  
Lee's Summit, MO 64082

ACCT #: 15540

DWG #1

PERMIT

Notes: The permit drawing is to be used for the permit application only. It is not to be used for construction. The permit drawing is not to be used for any other purpose. The permit drawing is not to be used for any other purpose.

Typography

Subway Six-Inch  
Regular 10 Kerning 10 Spacing  
ABCDEFGHIJKLMNPOQRSTUVWXYZ  
abcdefghijklmnopqrstuvwxyz  
012345678910

Color Palette | Pantone - Paint - Vinyl

Pantone Color: 7548C

Vinyl: 3M Marigold #3630-75

CANYK: C: 0% R: 255 M: 29% G: 194 Y: 100% B: 13 K: 0%

HEX: #F020D0


Pantone Color: 2425C

Vinyl: 3M Vivid Green #3630-156

CANYK: C: 87% R: 0 M: 13% G: 145 Y: 100% B: 50 K: 12%

HEX: #009132



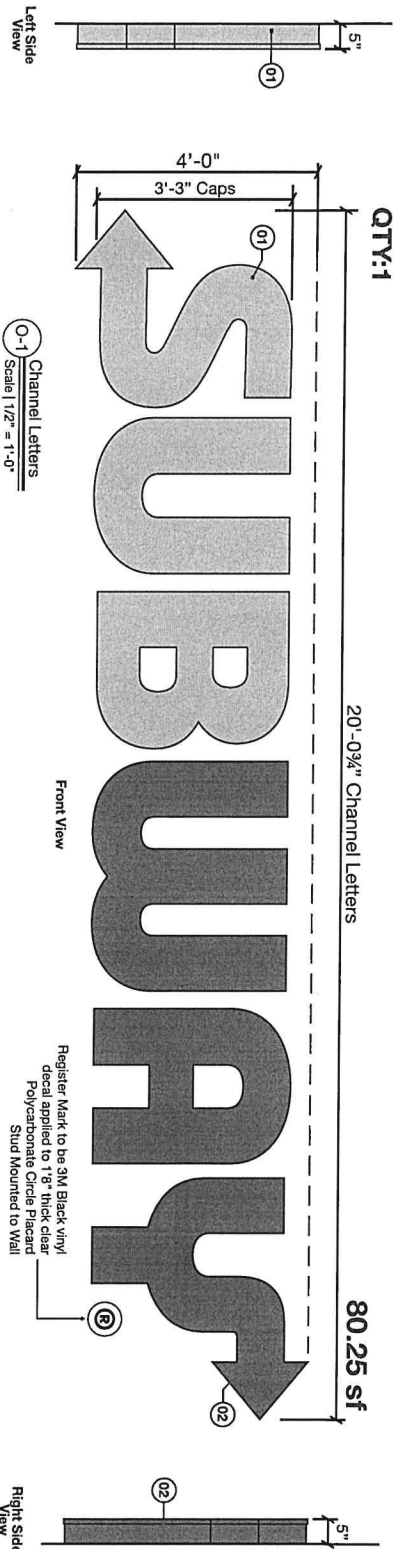

01 SUB:

Returns -5" Deep .040 White Aluminum Coil Side Returns painted to match Yellow PMS 7548C

Faces -White Acrylic 2447 with 3M™ Scotchcal™ Translucent Graphic Film 3630-75 Marigold Applied to 1st Surface of Cut out White Acrylic Faces

Backs -3/4" Trim Cap painted to match Yellow PMS 7548C

-1/8" White ACM

02 ILLUMINATION:

Returns -5" Deep .040 White Aluminum Coil Side Returns painted to match Green PMS 2426C

Faces -White Acrylic 2447 with 3M™ Scotchcal™ Translucent Graphic Film 3630-156 Vivid Green Applied to 1st Surface of Cut out White Acrylic Faces


Backs -3/4" Trim Cap painted to match Green PMS 2426C

-1/8" White ACM

ILLUMINATION -White Principal Cwilk Mod2 LED Modules / Principal 60W Power Supply

- ✓ All Mounting Hardware to be non-corrosive
- ✓ All Holes & Seams to be Caulked & Sealed
- ✓ All Letters to be UL Labeled

1.1 Amps @ 120V per set

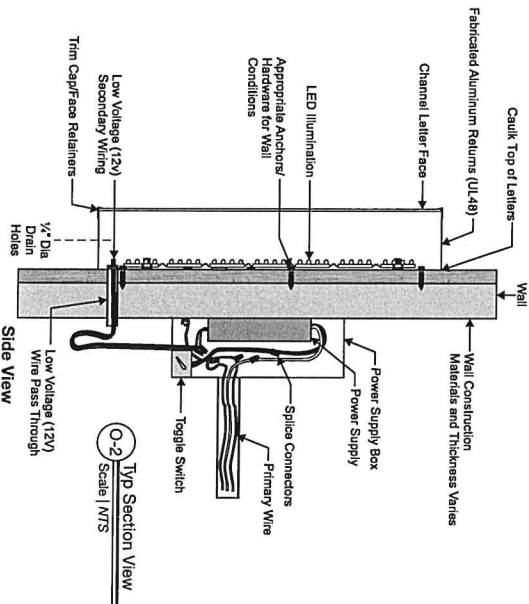

Your Brand Realized

251 Boot Road  
Downingtown, PA 19335  
610.518.5861  
info@prosign.net

48IN REMOTE CHANNEL LETTERS | SPECS

QTY: ONE (1) SET OF CHANNEL LETTERS

REVISIONS:

PK: JMA

DESIGNER: FXH

DATE: 2.22.2022

Copyright: Pro Sign Company, 2021

ALL RIGHTS RESERVED. NO PART OF THIS DOCUMENT MAY BE REPRODUCED OR TRANSMITTED IN ANY FORM OR BY ANY MEANS, ELECTRONIC OR MECHANICAL, INCLUDING PHOTOCOPYING, RECORDING, OR BY ANY INFORMATION STORAGE AND RETRIEVAL SYSTEM, WITHOUT PERMISSION IN WRITING FROM PRO SIGN COMPANY.

Job File Location:

DWG: 15540-1-PRM-SUBWAY\_LEES SUMMIT.MD.cdr



3533 SW Market Street  
Lee's Summit, MO 64082

ACCT #: 15540  
DWG #1

PERMIT

Note: This permit is required for the installation of the Subway Signage System. The permit holder is responsible for obtaining all necessary permits and approvals from the local authorities. The permit holder is also responsible for ensuring that the installation complies with all applicable codes and standards.

Typography

Subway Six-Inch  
Regular 10 Kerning 10 Spacing  
ABCDEFGHIJKLMNOQRSTUVWXYZ  
abcdefghijklmnopqrstuvwxyz  
0123456789#%

Color Palette | Pantone - Paint - Vinyl

Pantone Color: 7548C

Vinyl: 3M Marigold #3630-75

CANYK: C: 0% R: 255 M: 29% G: 194 Y: 100% B: 13 K: 0%

HEX: FFC20D

Pantone Color: 2426C

Vinyl: 3M Vivid Green #3630-156

CANYK: C: 87% R: 0 M: 13% G: 145 Y: 100% B: 50 K: 12%

HEX: 009132





## SIGN PERMIT AUTHORIZATION

Comes now Tutera-Investment properties management, who being  
(landlord or property owner)

duly sworn upon his/her oath, does state that he/she is the landlord or property owner that has  
given permission to the applicant to place signage at: 3533 SW Market Street Lww Summit Mo

\_\_\_\_\_  
(location address)

Dated this June day of 2nd, 2022

Property Manager *Rachel Barrett*

\_\_\_\_\_  
Signature of Landlord or Property Owner

Rachel Barrett

\_\_\_\_\_  
Printed Name

ACORD™

Client#: 79252

CDLELEC

# CERTIFICATE OF LIABILITY INSURANCE

DATE (MM/DD/YYYY)

6/17/2022

THIS CERTIFICATE IS ISSUED AS A MATTER OF INFORMATION ONLY AND CONFERS NO RIGHTS UPON THE CERTIFICATE HOLDER. THIS CERTIFICATE DOES NOT AFFIRMATIVELY OR NEGATIVELY AMEND, EXTEND OR ALTER THE COVERAGE AFFORDED BY THE POLICIES BELOW. THIS CERTIFICATE OF INSURANCE DOES NOT CONSTITUTE A CONTRACT BETWEEN THE ISSUING INSURER(S), AUTHORIZED REPRESENTATIVE OR PRODUCER, AND THE CERTIFICATE HOLDER.

IMPORTANT: If the certificate holder is an ADDITIONAL INSURED, the policy(ies) must have ADDITIONAL INSURED provisions or be endorsed. If SUBROGATION IS WAIVED, subject to the terms and conditions of the policy, certain policies may require an endorsement. A statement on this certificate does not confer any rights to the certificate holder in lieu of such endorsement(s).

## PRODUCER

CBIZ Insurance Services, Inc.  
700 West 47th Street, Suite 1100  
Kansas City, MO 64112  
816 945-5500

CONTACT NAME: Laura Weeks

PHONE (A/C, No, Ext): -

FAX (A/C, No):

E-MAIL ADDRESS: lweeks@cbiz.com

## INSURED

CDL Electric Company, Inc.  
1308 N. Walnut  
Pittsburg, KS 66762

## INSURER(S) AFFORDING COVERAGE

NAIC #

INSURER A: Aspen Specialty Insurance Co.

10717

INSURER B: Liberty Mutual Fire Insurance Co.

23035

INSURER C: Columbia Casualty

31127

INSURER D:

INSURER E:

INSURER F:

## COVERAGES

CERTIFICATE NUMBER:

REVISION NUMBER:

THIS IS TO CERTIFY THAT THE POLICIES OF INSURANCE LISTED BELOW HAVE BEEN ISSUED TO THE INSURED NAMED ABOVE FOR THE POLICY PERIOD INDICATED. NOTWITHSTANDING ANY REQUIREMENT, TERM OR CONDITION OF ANY CONTRACT OR OTHER DOCUMENT WITH RESPECT TO WHICH THIS CERTIFICATE MAY BE ISSUED OR MAY PERTAIN, THE INSURANCE AFFORDED BY THE POLICIES DESCRIBED HEREIN IS SUBJECT TO ALL THE TERMS, EXCLUSIONS AND CONDITIONS OF SUCH POLICIES. LIMITS SHOWN MAY HAVE BEEN REDUCED BY PAID CLAIMS.

INSR LTR	TYPE OF INSURANCE	ADDL SUBR INSR WVD	POLICY NUMBER	POLICY EFF (MM/DD/YYYY)	POLICY EXP (MM/DD/YYYY)	LIMITS
A	<input checked="" type="checkbox"/> COMMERCIAL GENERAL LIABILITY <input type="checkbox"/> CLAIMS-MADE <input checked="" type="checkbox"/> OCCUR <input checked="" type="checkbox"/> BI/PD Ded:10000 GEN'L AGGREGATE LIMIT APPLIES PER: <input type="checkbox"/> POLICY <input checked="" type="checkbox"/> PROJECT <input type="checkbox"/> LOC OTHER:		RG004JP21	08/01/2021	08/01/2022	EACH OCCURRENCE \$1,000,000 DAMAGE TO RENTED PREMISES (Ea occurrence) \$300,000 MED EXP (Any one person) \$5,000 PERSONAL & ADV INJURY \$1,000,000 GENERAL AGGREGATE \$2,000,000 PRODUCTS - COMP/OP AGG \$2,000,000 \$
B	AUTOMOBILE LIABILITY <input checked="" type="checkbox"/> ANY AUTO <input type="checkbox"/> OWNED AUTOS ONLY <input checked="" type="checkbox"/> HIRED AUTOS ONLY <input type="checkbox"/> SCHEDULED AUTOS <input checked="" type="checkbox"/> NON-OWNED AUTOS ONLY		AS2Z91473294011	08/01/2021	08/01/2022	COMBINED SINGLE LIMIT (Ea accident) \$1,000,000 BODILY INJURY (Per person) \$ BODILY INJURY (Per accident) \$ PROPERTY DAMAGE (Per accident) \$ \$
A	<input type="checkbox"/> UMBRELLA LIAB <input checked="" type="checkbox"/> OCCUR <input checked="" type="checkbox"/> EXCESS LIAB <input type="checkbox"/> CLAIMS-MADE DED RETENTION \$		CX004KA20	08/01/2021	08/01/2022	EACH OCCURRENCE \$10,000,000 AGGREGATE \$10,000,000 \$
B	WORKERS COMPENSATION AND EMPLOYERS' LIABILITY ANY PROPRIETOR/PARTNER/EXECUTIVE OFFICER/MEMBER EXCLUDED? (Mandatory in NH) If yes, describe under DESCRIPTION OF OPERATIONS below	Y/N N N/A	WC2Z91473294021	08/01/2021	08/01/2022	<input checked="" type="checkbox"/> PER STATUTE <input type="checkbox"/> OTHER E.L. EACH ACCIDENT \$1,000,000 E.L. DISEASE - EA EMPLOYEE \$1,000,000 E.L. DISEASE - POLICY LIMIT \$1,000,000
C	E&O/Pollution		6043288731	08/01/2021	08/01/2022	\$1,000,000/\$2,000,000

DESCRIPTION OF OPERATIONS / LOCATIONS / VEHICLES (ACORD 101, Additional Remarks Schedule, may be attached if more space is required)

Named Insured continued: VDL Transportation Inc.; Wilhite Signs, a division of CDL Electric Company, Inc.;  
CDL Heating & Cooling, a division of CDL Electric Company, Inc.; Railroad Construction L.L.C.; CDL  
Electric and Signals, Inc.; S&S Electric Power and Utilities, LLC., The Sign Brothers.

## CERTIFICATE HOLDER

## CANCELLATION

City of Lee Summit, MO  
616 NE Douglas St.  
Lee's Summit, MO 64063

SHOULD ANY OF THE ABOVE DESCRIBED POLICIES BE CANCELLED BEFORE THE EXPIRATION DATE THEREOF, NOTICE WILL BE DELIVERED IN ACCORDANCE WITH THE POLICY PROVISIONS.

AUTHORIZED REPRESENTATIVE

CBIZ Insurance Services, Inc.