


sprinkler
heads

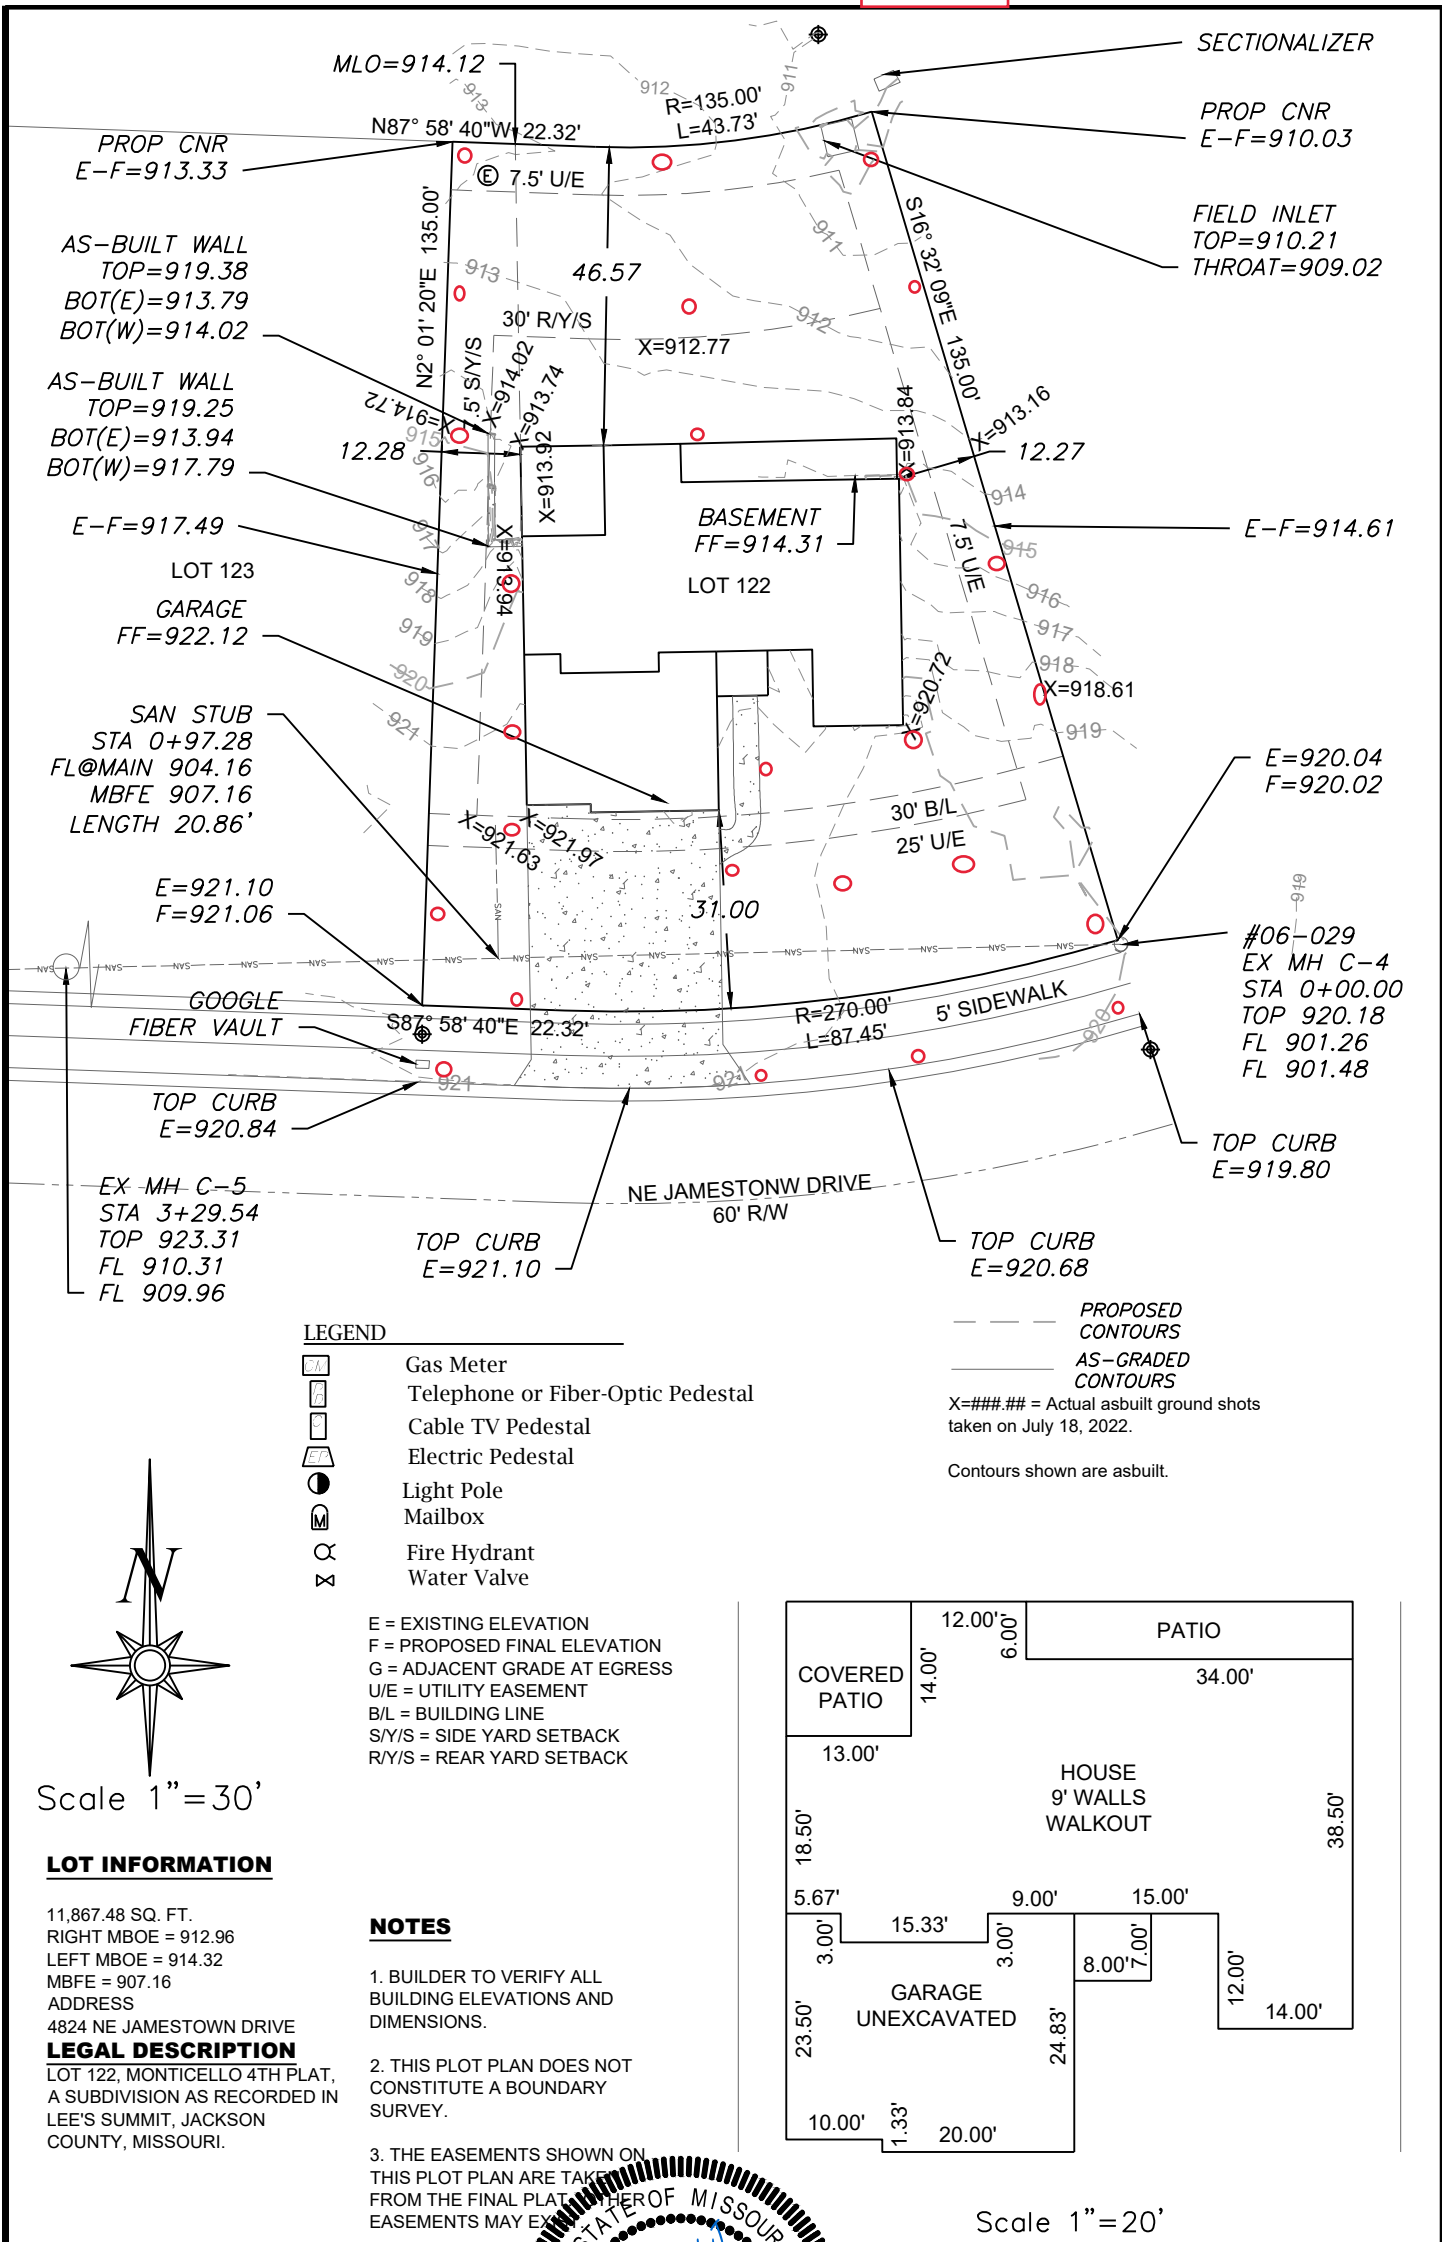

ENGINEERING SOLUTIONS
ENGINEERING & SURVEYING
50 SE 30TH STREET
LEE'S SUMMIT, MO 64082
P:(816) 623-9888 F:(816)623-9849
WWW.ENGINEERINGSOLUTIONSKC.COM

MATTHEW J. SCHLICK
REGISTERED PROFESSIONAL ENGINEER
NUMBER
PE-2006019708
7/12/2022

AS-GRADED PLOT PLAN - LOT 122

MONTICELLO - 4TH PLAT
LEE'S SUMMIT, JACKSON COUNTY, MISSOURI

BE HOME LLC
805 SW US 40 HIGHWAY SUITE 308
BLUE SPRINGS, MO 64014

PROJECT NO. 1
FILE NAME LOT 122, MONTICELLO
DATE 7/12/22
SHEET 1
OF 1

THIS DRAWING IS NOT VALID UNLESS THE SIGNATURE, DATE AND SEAL OF THE ENGINEER WHO SUPERVISED THE PREPARATION OF THIS DRAWING HAS BEEN AFFIXED HERETO.