


VICINITY MAP

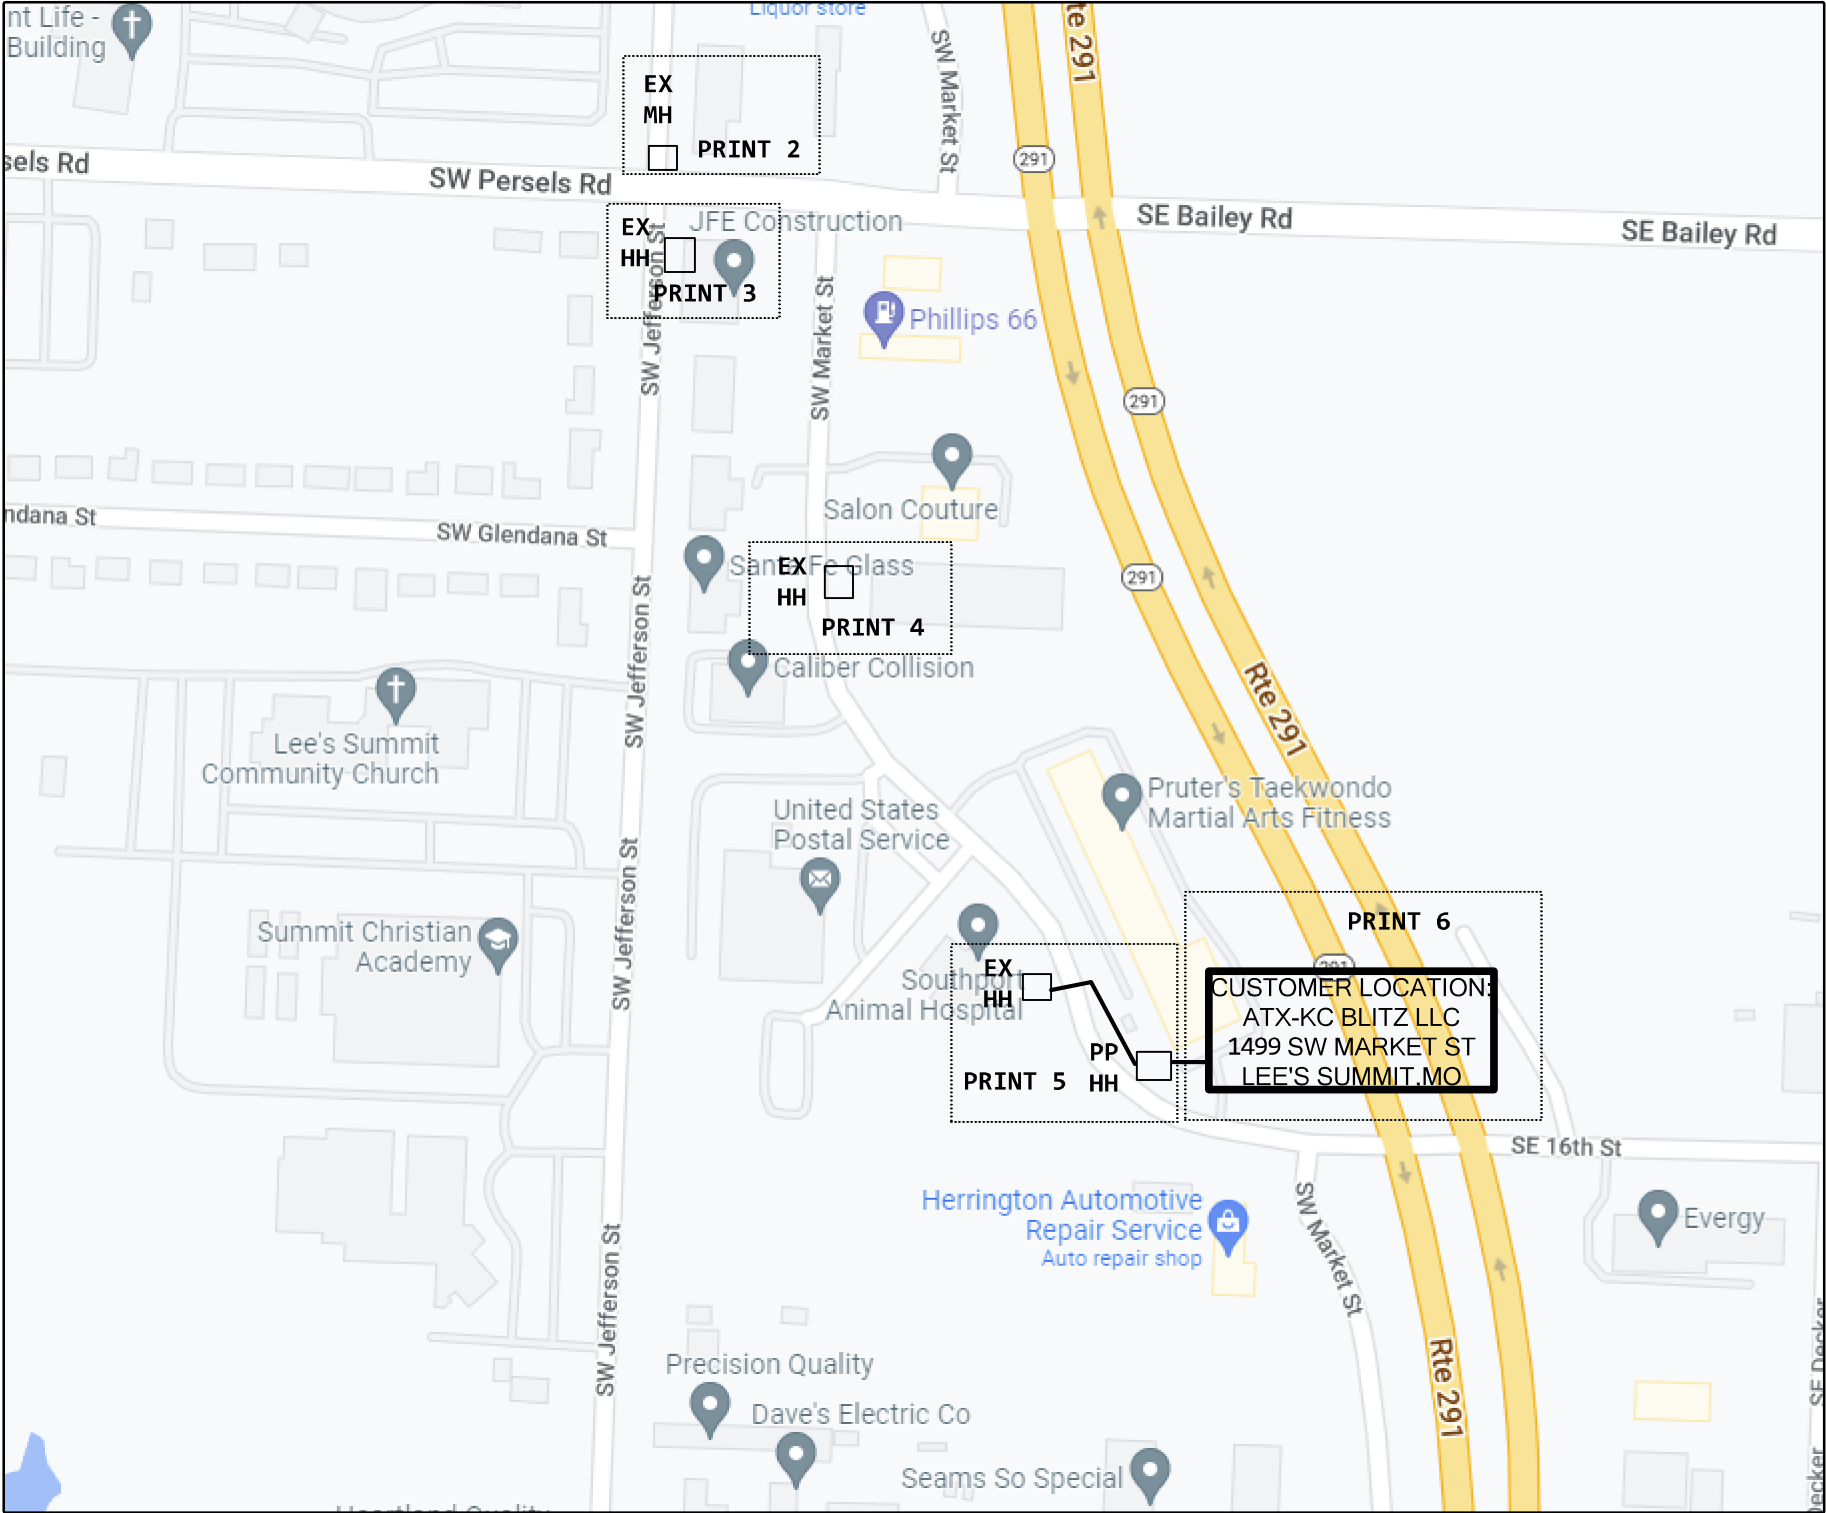

SITE DETAILS
SITE ID: 1399734
COMMON ID: NSN200753540

CUSTOMER: ATX-KC BLITZ LLC
ADDRESS: 1499 SW MARKET ST
CITY: LEE'S SUMMIT
STATE: MO
ZIP: 64081
LATA: 524
NPANNX: 816524
CUSTOMER CLLI: LESMMOYF
SWC CLLI: KSCYMO41

845C
2
1 ENTRANCE FACILITY CUSTOMER

845C
1
ECD: 10/17/2022
1 READY FOR SERVICE TRIGGER

**BEFORE YOU
DIG !
2 Days Prior
Call 811**

BURY/BORE ALL CABLES AT 36" DEPTH
UNLESS SPECIFIED

WC: LEE'S SUMMIT
NPANNX: 816524

ASE ORDER: NSN200753540
CLLI: LESMMOYF
SITE ID: 1399734

LCON: CHRIS MEYER
LCON CONTACT: 479-925-8160,
LCON EMAIL: CHRIS.MEYER@MACADOODLESKC.COM

SLCON: JAKOB
SLCON CONTACT: 479-366-8010
SLCON EMAIL: JAKOB.NILSSON@MACADOODLESKC.COM

PLEASE CONTACT 48 HRS
IN ADVANCE.

PLEASE CONTACT DARRIN WELCH AT 805-290-3087
OR DARRIN.WELCH@PEARCE-SERVICES.COM FOR ANY
QUESTIONS OR ISSUE REGARDING THIS PROJECT

PROJECT # A02ETZ0		DATE SVC REQ'D 10/17/2022	
NPANNX 816524	GEO LOC EE4160	CLLI KSCYMO41	
PRIMARY ENGR.: ERK, JOHN J			
ENGR. ID: JE0265		PERMIT REQ'D.	N
PHONE #: 8162895023		PRINT 1 OF 7	

8 (2013) 85C 150'
5BQ2MT-144

A,1-6	NC
(A,7-8)	<A02ETZ0> L2009,415-416
A,9-22	NC
L2009,409-414	NC
C,425-428	NC
C,9-24	NC
D,1-10	NC
L2009,419-420	NC
D,13-72	NC
E,121-144	NC

7	(2013) 85C 280'	
	5BQ2MT-144	
B, 1-6	NC	
(B, 7-8)	<A02ETZ0>	L2009, 415-416
B, 9-18	NC	
FE03, 21-24	NC	
L2009, 409-414	NC	
L2009, 425-428	NC	
C, 9-24	NC	
D, 1-10	NC	
L2009, 419-420	NC	
D, 13-72	NC	
E, 121-144	NC	

THINK SAFETY
TEST AND PURGE MH BEFORE ENTERING.
BOND SPLICES TO MH GND STRAP.

SW JEFFERSON ST

SW PERSELS RD

SW MARKET ST

North Arrow



ASE ORDER: NSN200753540
CLLI: LESMMOYF
SITE ID: 1399734

PROJECT # A02ETZ0		DATE SVC REQ'D 10/17/2022	
NPANNX 816524	GEO LOC EE4160	CLLI KSCYMO41	
PRIMARY ENGR.: ERK, JOHN J			
ENGR. ID: JE0265		PERMIT REQ'D.	N
PHONE #: 8162895023		PRINT 2 OF 7	

- 1


(2013) 85C
5BQ2MT-144
B,1-6 NC
(B,7-8) <A02ETZ0> L2009,415-416
B,9-18 NC
FE03,21-24 NC
L2009,409-414 NC
L2009,425-428 NC
C,9-24 NC
D,1-10 NC
L2009,419-420 NC
D,13-72 NC
E,121-144 NC
- 2

(2013) 85C 440'
5BQ2MT-024
C,1-4
L2009,425-428
C,9-24
- 3

(2013) 85C 100'
5BQ2MT-024
B,1-6 NC NC
(B,7-8) (<A02ETZ0> L2009,415-416) <A02ETZ0> F,7-8
B,9-20 NC NC
FE03,21-24 NC NC
- 4

(2013) 845C 120'
5BQ2MT-072
D,1-4 NC
L2009,419-420 NC
D,13-18 NC
(D,19-20) <A02ETZ0> L2009,415-416
D,21-72 NC
L2009,409-414 NC
- 5

(2013) 85C
5BQ2MT-072
D,1-4 NC
L2009,409-414 NC
L2009,419-420 NC
D,13-18 NC
(D,19-20) <A02ETZ0> L2009,415-416
D,21-72 NC

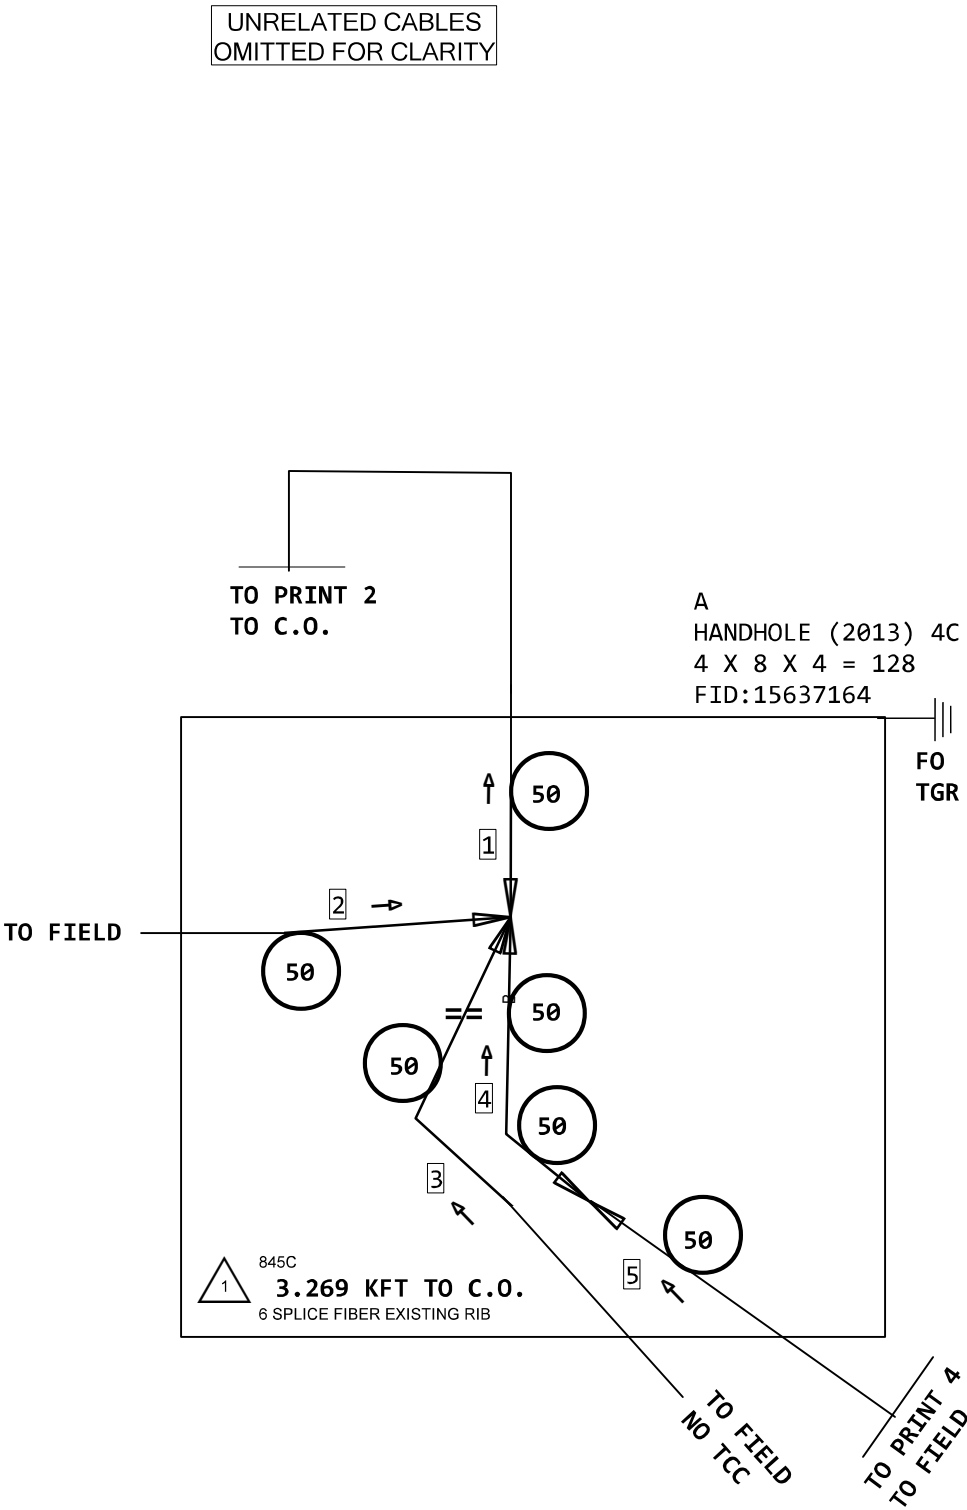

LOCATION MAP

	SW PERSELS RD	
SW JEFFERSON ST	EX HH	SW MARKET ST

ASE ORDER: NSN200753540
CLLI: LESMMOYF
SITE ID: 1399734

PROJECT # A02ETZ0		DATE SVC REQ'D 10/17/2022	
NPANNX 816524	GEO LOC EE4160	CLLI KSCYMO41	
PRIMARY ENGR.: ERK, JOHN J			
ENGR. ID: JE0265		PERMIT REQ'D.	N
PHONE #: 8162895023		PRINT 3 OF 7	

1 (2013) 845C 0'
5BQ2MT-072
D,1-4 NC
L2009,409-414 NC
L2009,419-420 NC
D,13-18 NC
(D,19-20) <A02ETZ0> L2009,415-416
D,21-72 NC


2 (2013) 845C 320'
5BQ2MT-024
A,1-10
L2009,419-420
A,13-24

3 (2015) 845C 1206'
5BQ2MT-048
B,1-6 NC
(B,7-8) <A02ETZ0> L2009,415-416
L2009,409-414 NC
B,15-48 NC

UNRELATED CABLES
OMITTED FOR CLARITY

LOCATION MAP

	SW PERSELS RD	
SW JEFFERSON ST	SW MARKET ST	EX HH

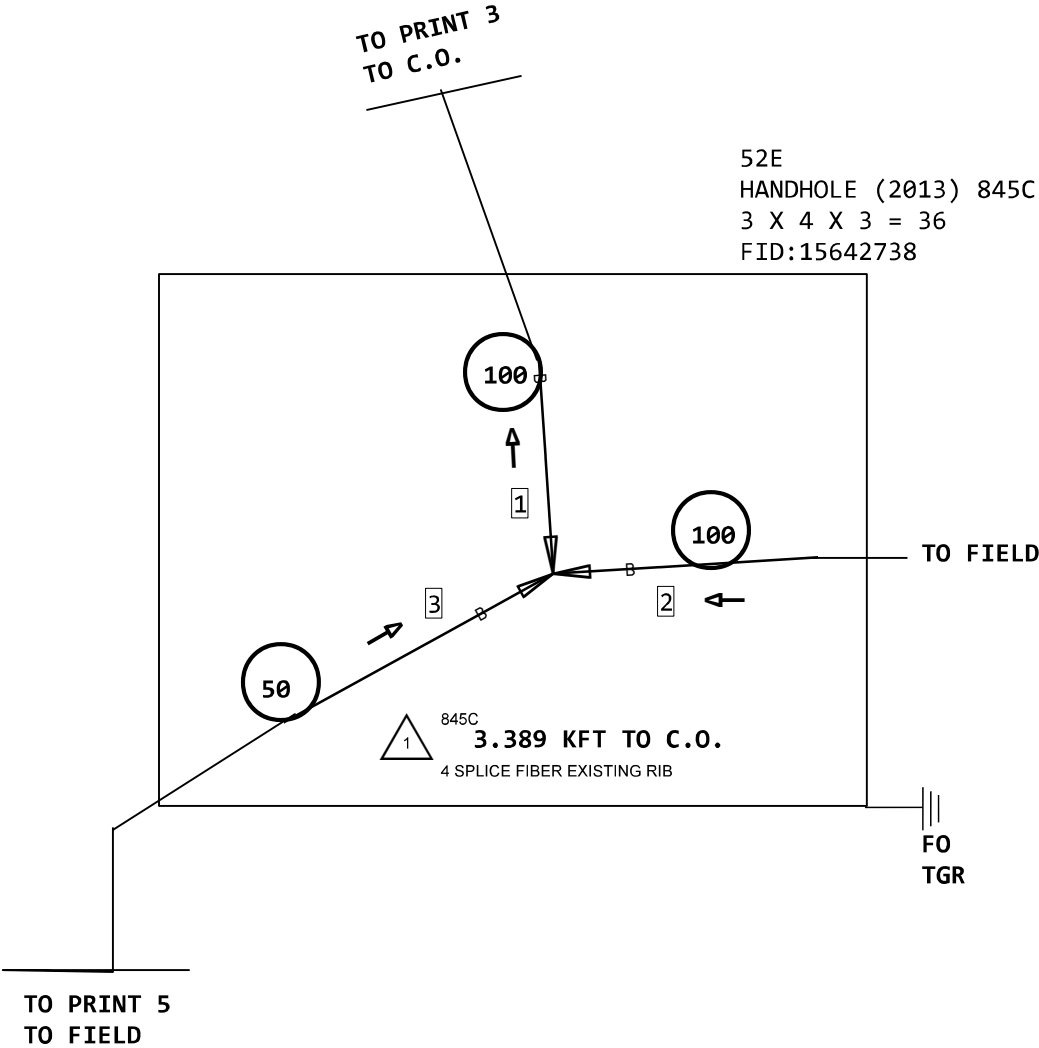

ASE ORDER: NSN200753540
CLLI: LESMMOYF
SITE ID: 1399734

PROJECT # A02ETZ0		DATE SVC REQ'D 10/17/2022	
NPANNX 816524	GEO LOC EE4160	CLLI KSCYMO41	
PRIMARY ENGR.: ERK, JOHN J			
ENGR. ID: JE0265		PERMIT REQ'D.	N
PHONE #: 8162895023		PRINT 4 OF 7	

- 1

845C

5B92MT-024
440 MATERIAL ONLY
440 SVA ONLY - BORE ? INCLUDE
- 10

845C

CONT-PL-CABLE
115 EXEMPT MATERIAL ONLY
115 SVA ONLY - PLACE ITEM IN

- 1

(PPA) 845C 440'

FTW 5B92MT-024

C,1-6

L2009,415-416

C,9-24
- 2

(2015) 845C 829'

5BQ2MT-048

B,1-6

(B,7-8)

L2009,409-414

B,15-48

NC

(<A02ETZ0> L2009,415-416)

<A02ETZ0> A,7-8

NC

NC

NC

- 3

(2015) 845C 1206'

5BQ2MT-048

B,1-6

(B,7-8)

L2009,409-414

B,15-48

NC

<A02ETZ0> L2009,415-416

NC

NC

- 4

(1998) 45C 120'

ANTW-300

1312SWM,401-700

- 2

845C

90 SVA ONLY - RODDING - OCCU
- 3

845C

5 SVA ONLY - LOCATE EXPOSE

- 5

90' 4" EXISTING SOC
- 9

845C

GROUND FOR TRACERWIRE

1 SINGLE DISPATCH ONLY MISC

- 7

845C

TRACERWIRE



195 EXEMPT MATERIAL ONLY

195 SVA ONLY - ADDER: PLACING

- 6

195' TRACERWIRE

Tracer Wire for DIELECTRIC CABLE PART NAME: 5B92MT-024
RT 1800W 500' OIN: ATT.100090359
DESCRIPTION: WIRE TRACER ORANGE TRACE SAFE 1000' REEL, RT 1800W 500'
NARRATIVE: TRACE SAFE TRACER WIRE.
WATER BLOCKING REINFORCED TRACER WIRE USED FOR DIRECT
BURIED LOCATING PURPOSES.
19 AWG 500' REEL. NEPTCO. VPN 44087
BOND AT BOTH END.

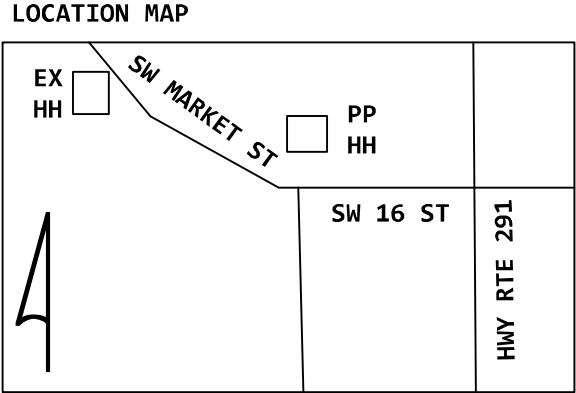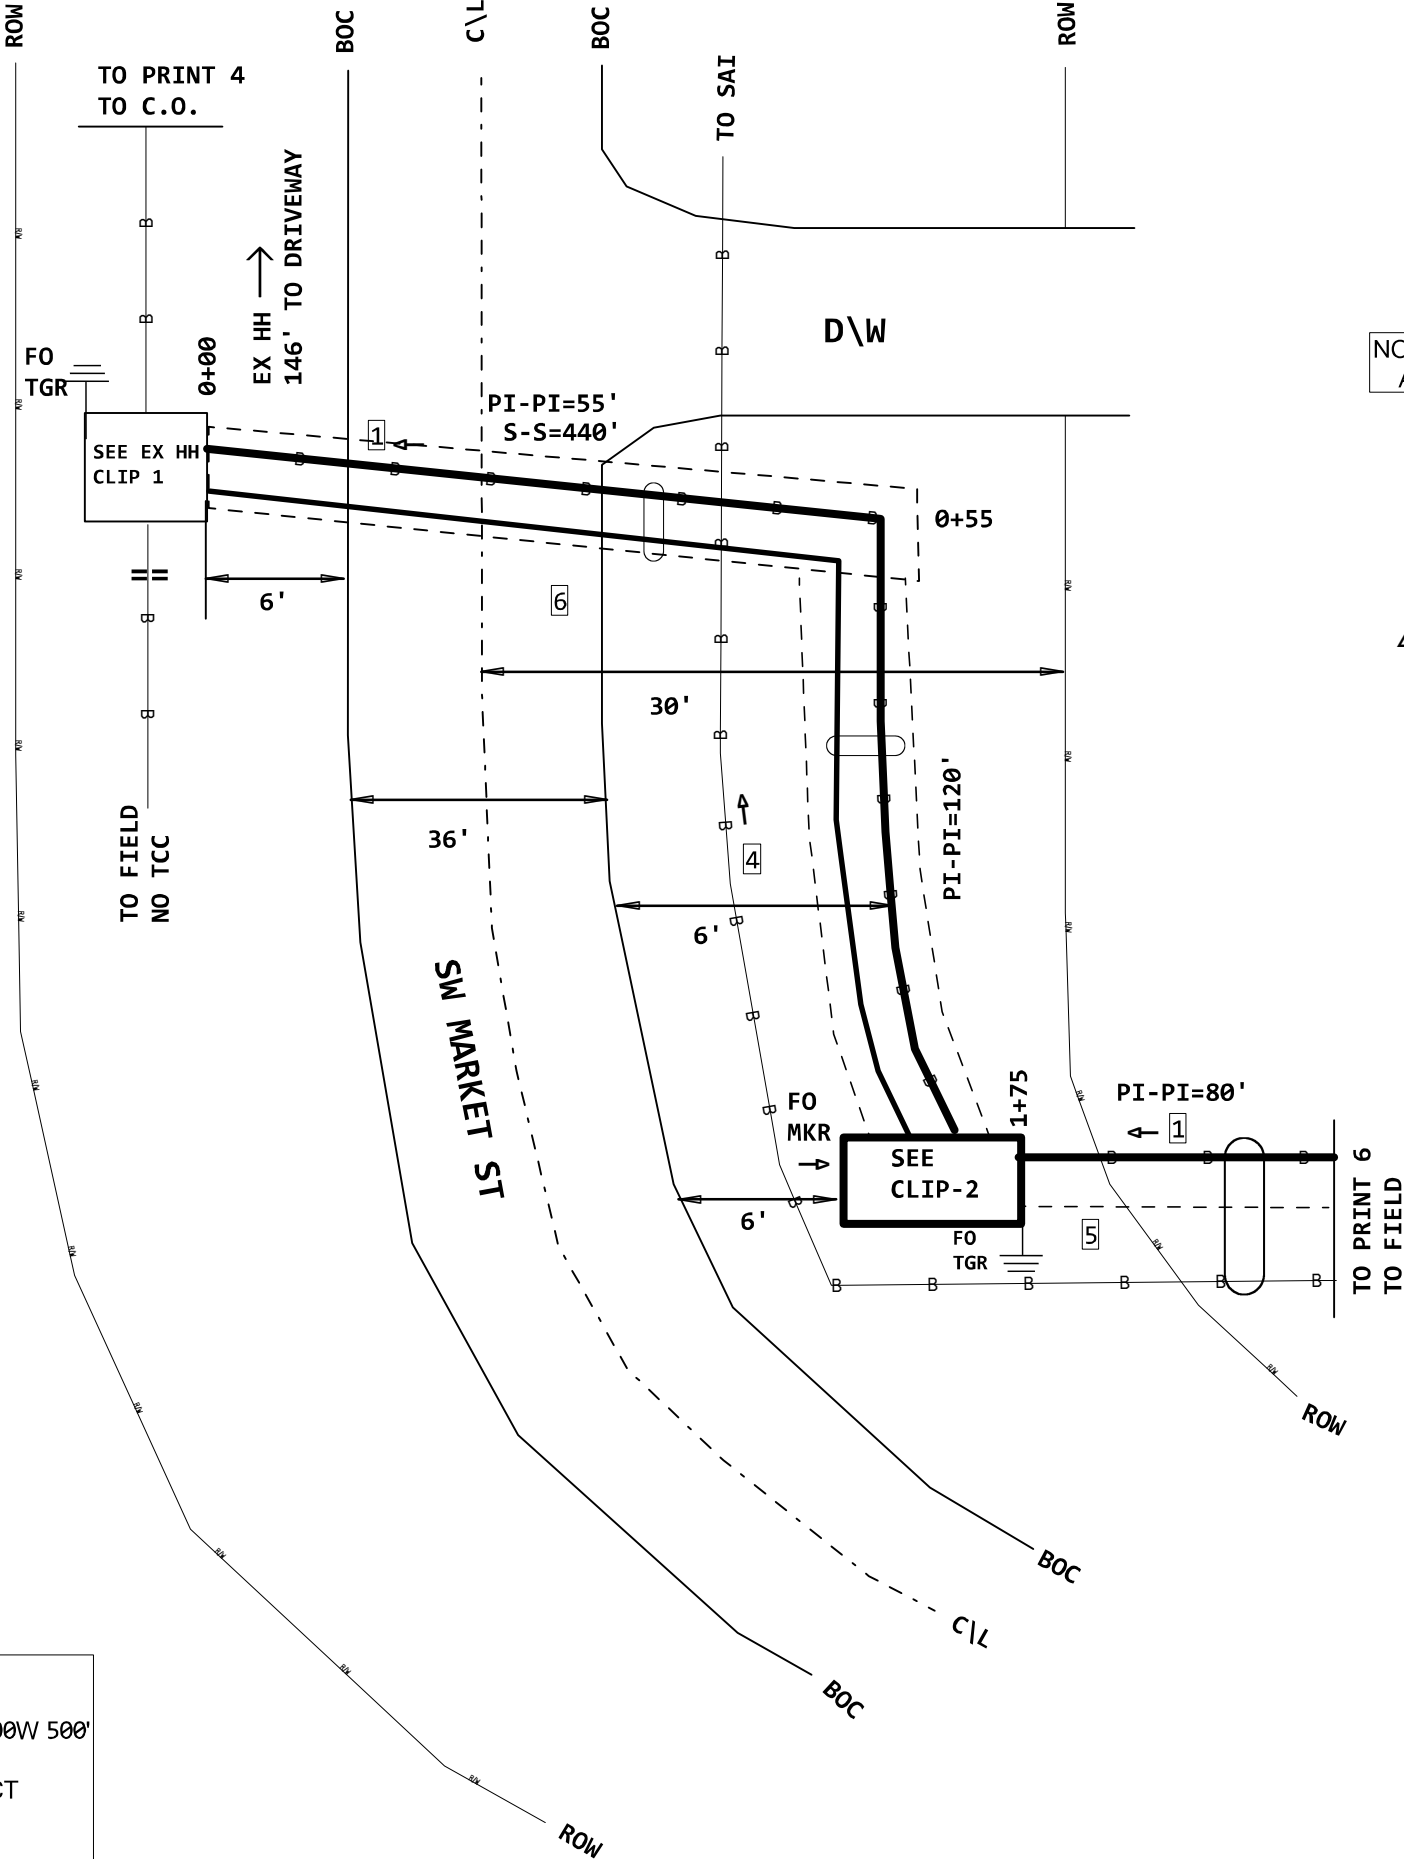

NOTE: HH DIMENSIONS NOT AVAILABLE IN RECORDS

- 8

845C

4.595 KFT TO C.O.

6 SPLICE FIBER NEW RIBBON Z

- TIER-15

LESMMOYF



HH

HH-3X2X3 (PPA) 845C

3 X 2 X 3 = 18

FID:101150632

ROUND HANDHOLE (2015) 845C
FID:15640892

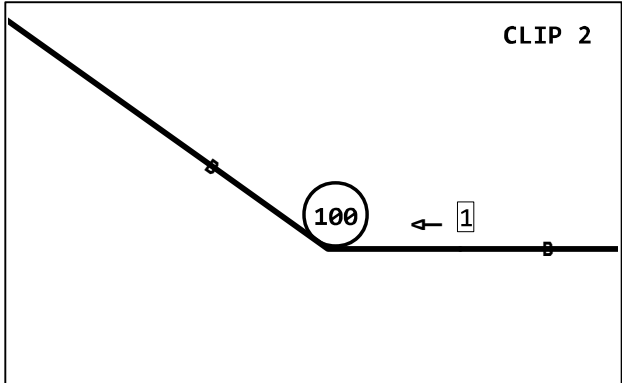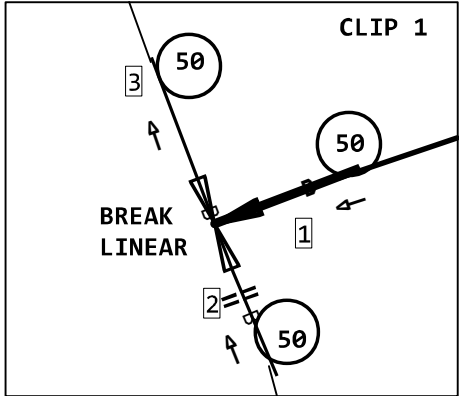

- 4

845C

HH-3X2X3

1 EXEMPT MATERIAL ONLY

1 SVA ONLY - PLACE/REPLACE
- 5

845C

MARKER-POST

1 EXEMPT MATERIAL ONLY

1 SVA ONLY - PLACE CABLE MA
- 6

845C

GRD-ROD

2 EXEMPT MATERIAL ONLY

2 SVA ONLY - FURNISH AND PL

ASE ORDER: NSN200753540
CLLI: LESMMOYF
SITE ID: 1399734

PROJECT # A02ETZ0		DATE SVC REQ'D 10/17/2022	
NPANNX 816524	GEO LOC EE4160	CLLI KSCYMO41	
PRIMARY ENGR.: ERK, JOHN J			
ENGR. ID: JE0265		PERMIT REQ'D.	Y
PHONE #: 8162895023		PRINT 5 OF 7	

845C
IFWNN-24
1 PLC COPPER/FIBER TERM ALL

01.WWAL. 01
LESMMOYF
I 1499-1-2 SW MARKET ST
IFWNN-24 (PPA) 845C
A,1-6
L2009,415-416
A,9-24

PRINT 5

(PPA) 845C
FTW 5B92MT-024
C,1-6
L2009,415-416
C,9-24


I 1499 SW MARKET
TERMINAL (1998) 22C

(1998) 45C 120'
ANTW-300
1312SWM,401-700


PRINT 5
PRINT 5

4" EXISTING SOC

UNRELATED CABLES
OMITTED FOR CLARITY

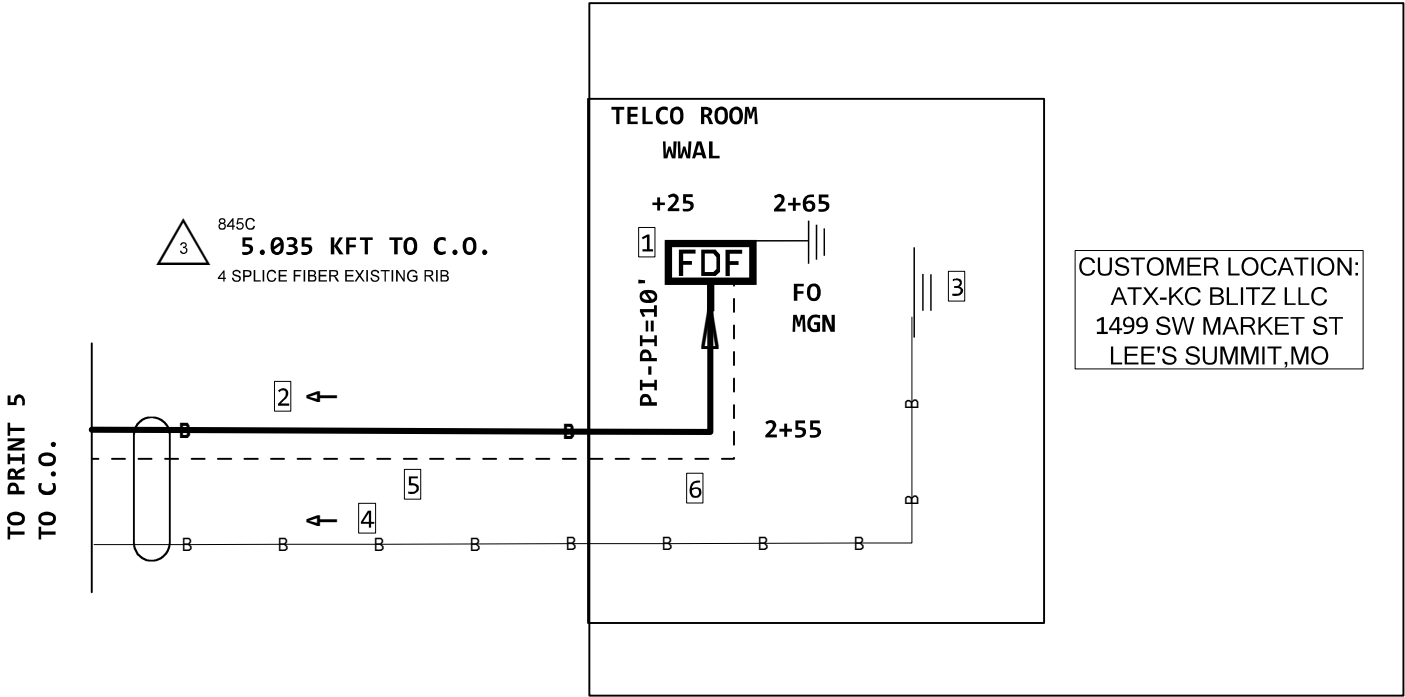

LOCATION MAP

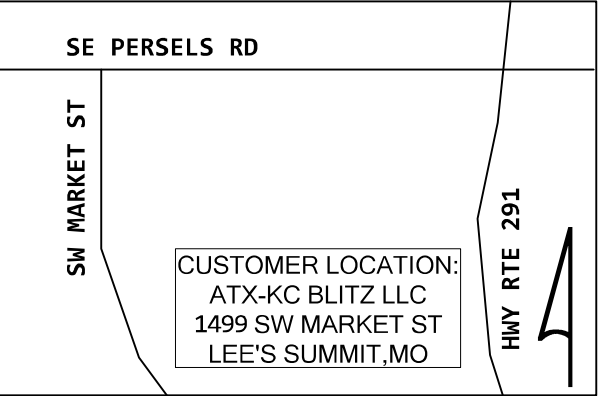

845C
5.035 KFT TO C.O.
2 TESTING FIBER FACILITIES

@C.O.
202 SE 3RD ST
RR:010122.15
PANEL:09
PINS:55-56

845C
@FDF
2 TESTING FIBER FACILITIES

@FDF
CLLI:LESMMOYF
PINS:7-8

ASE ORDER: NSN200753540
CLLI: LESMMOYF
SITE ID: 1399734

Fiber Loss Calculator				
# Feet	# Splices	# Terminations	Total Loss @ 1310 nm	Total Loss @ 1550 nm
5035	7	2	3.014	2.860



LCON: CHRIS MEYER
LCON CONTACT: 479-925-8160,
LCON EMAIL: CHRIS.MEYER@MACADOODLESKC.COM

SLCON: JAKOB
SLCON CONTACT: 479-366-8010
SLCON EMAIL: JAKOB.NILSSON@MACADOODLESKC.COM

PLEASE CONTACT 48 HRS
IN ADVANCE.

PROJECT # A02ETZ0		DATE SVC REQ'D 10/17/2022	
NPANNX 816524	GEO LOC EE4160	CLLI KSCYMO41	
PRIMARY ENGR.: ERK, JOHN J			
ENGR. ID: JE0265		PERMIT REQ'D.	Y
PHONE #: 8162895023		PRINT 6 OF 7	

WEST WALL

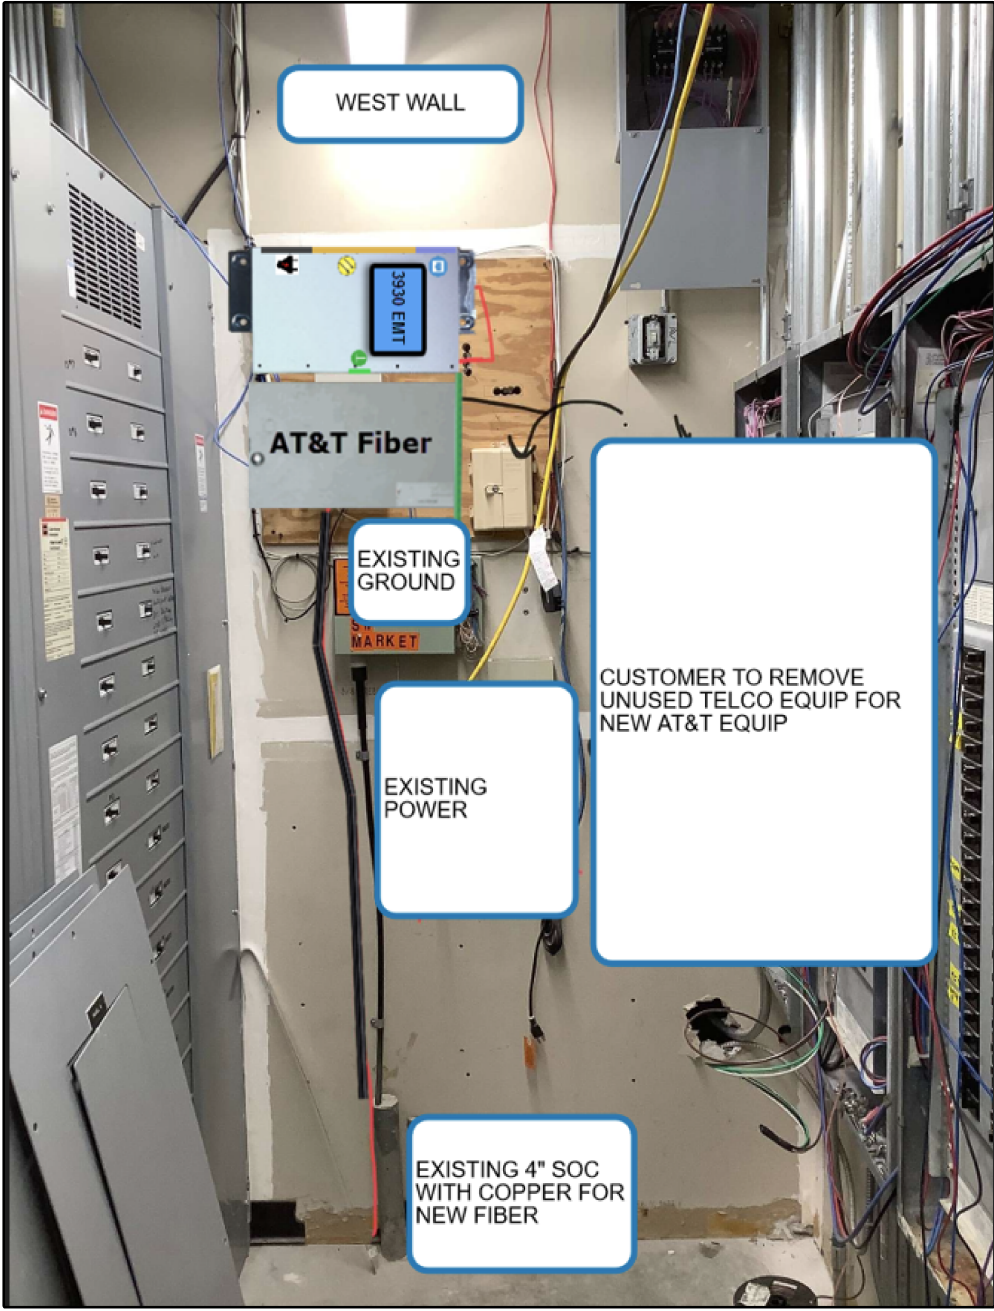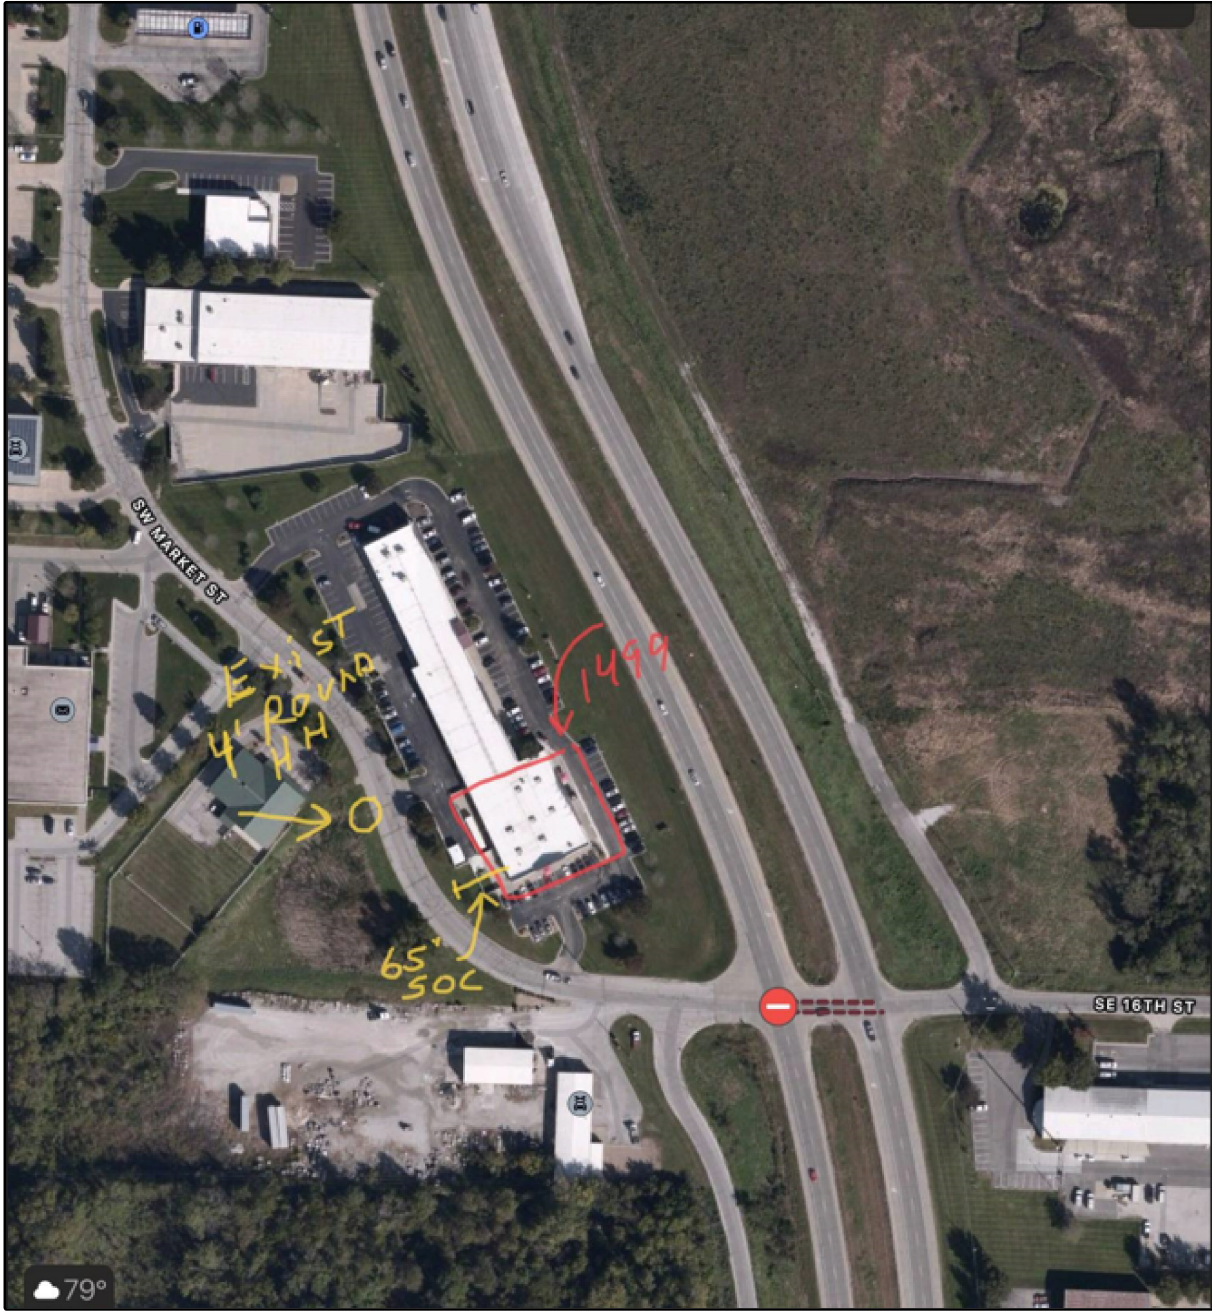

SITE DETAILS
SITE ID: 1399734
COMMON ID: NSN200753540

CUSTOMER: ATX-KC BLITZ LLC
ADDRESS: 1499 SW MARKET ST
CITY: LEE'S SUMMIT
STATE: MO
ZIP: 64081
LATA: 524
NPANNX: 816524
CUSTOMER CLLI: LESMMOYF
SWC CLLI: KSCYMO41

EF=YES

AT&T WILL COMPLETE SITE REQUIREMENTS
WHEN SIGNED PERMISSION FORM BY
BUILDING OWNER IS RECEIVED BY AT&T.
PERMISSION FORM LEFT WITH CUSTOMER
DURING SITE SURVEY

LCON: CHRIS MEYER
LCON CONTACT: 479-925-8160,
LCON EMAIL: CHRIS.MEYER@MACADOODLESKC.COM

SLCON: JAKOB
SLCON CONTACT: 479-366-8010
SLCON EMAIL: JAKOB.NILSSON@MACADOODLESKC.COM

PLEASE CONTACT 48 HRS
IN ADVANCE.

PROJECT # A02ETZ0		DATE SVC REQ'D 10/17/2022	
NPANNX 816524	GEO LOC EE4160	CLLI KSCYMO41	
PRIMARY ENGR.: ERK, JOHN J			
ENGR. ID: JE0265		PERMIT REQ'D.	N
PHONE #: 8162895023		PRINT 7 OF 7	