



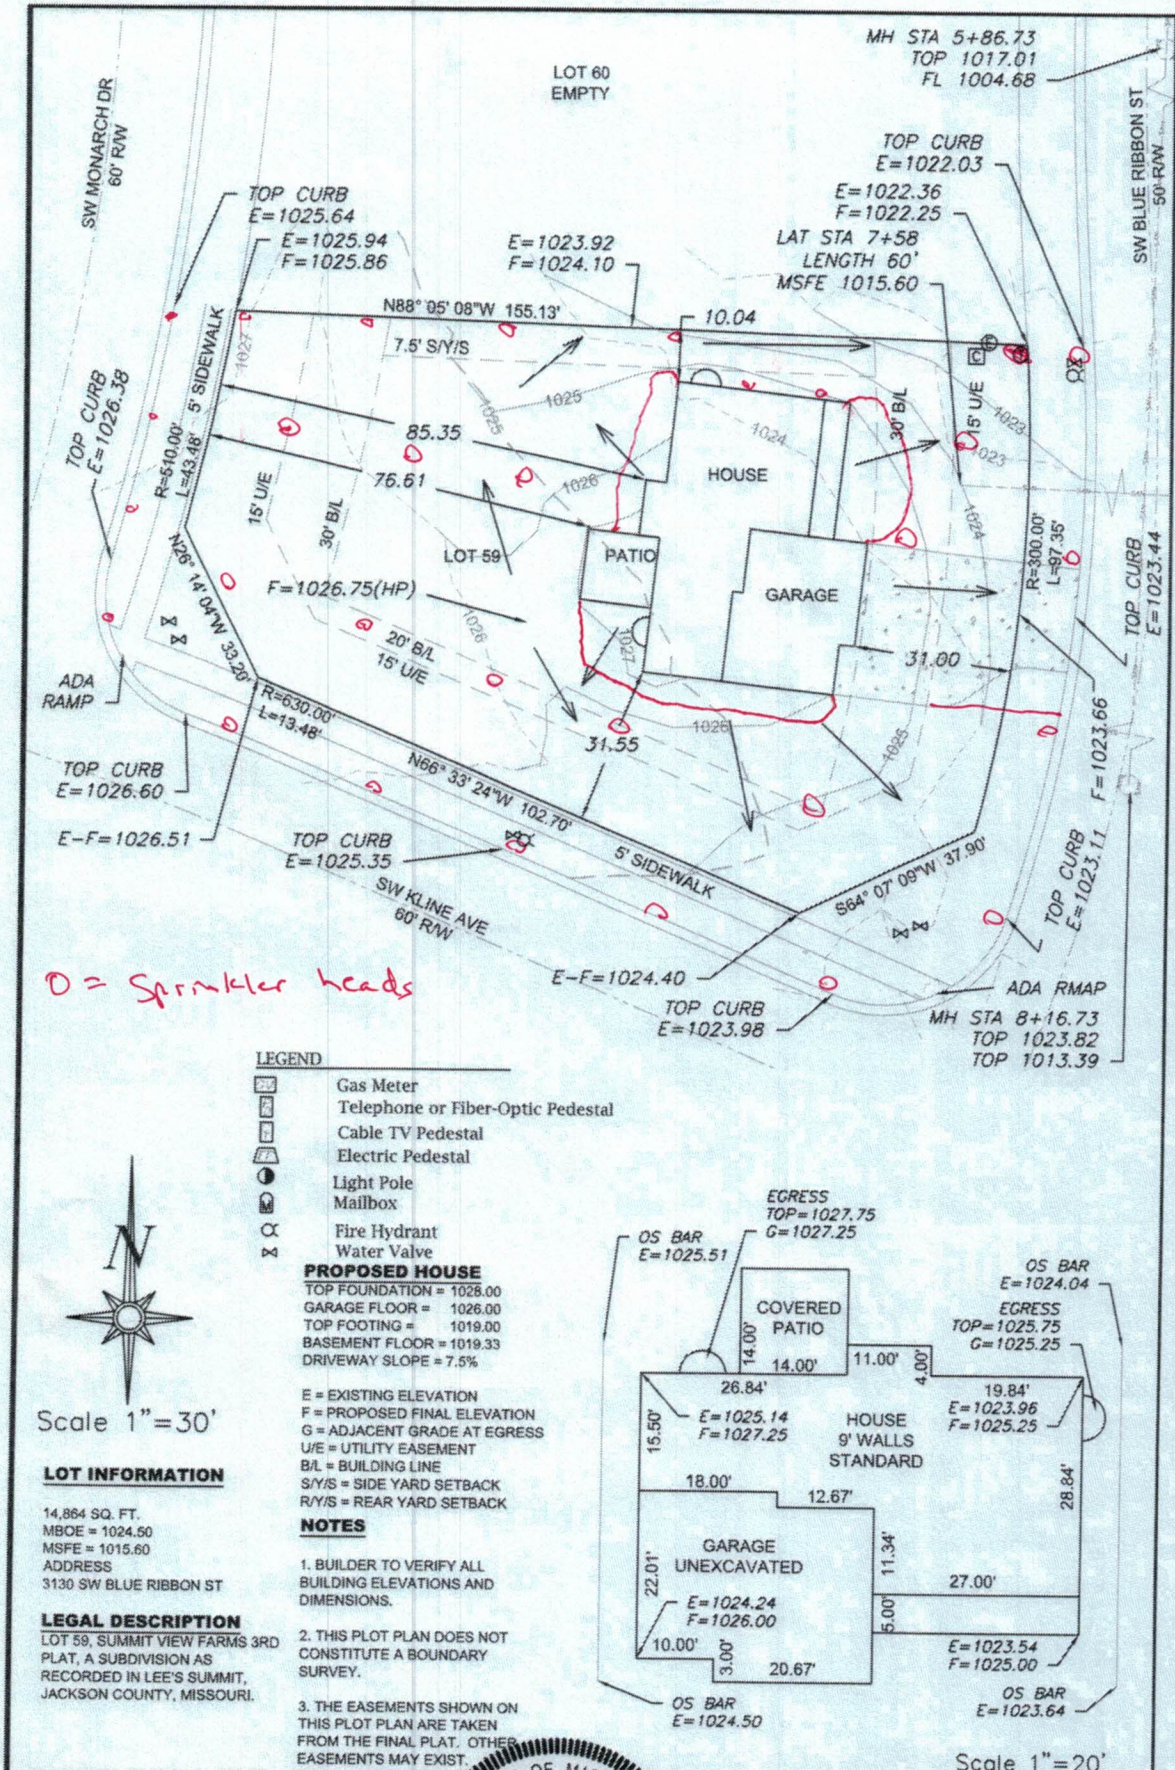

O = Sprinkler heads

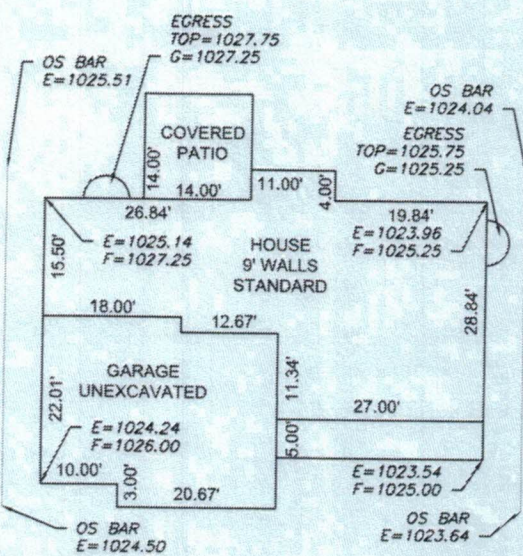

ENGINEERING SOLUTIONS ENGINEERING & SURVEYING 30 SE 30TH STREET LEE'S SUMMIT, MO 64082 P(816) 623-9888 F(816) 623-9849 WWW.ENGINEERING-SOLUTIONS-KC.COM		PLOT PLAN - LOT 59			
		SUMMIT VIEW FARMS 3RD PLAT			
		LEE'S SUMMIT, JACKSON COUNTY, MISSOURI			
		BILL KENNEY HOMES PO BOX 282 LEE'S SUMMIT, MO 64063			
THIS DRAWING IS NOT VALID UNLESS THE SIGNATURE, DATE AND SEAL OF THE ENGINEER WHO SUPERVISED THE PREPARATION OF THIS DRAWING HAS BEEN AFFIXED HERETO.		PROJECT NO. LOT 59, SUMMIT VIEW FARMS	DATE 2/25/21	SHEET 1	OF 1