


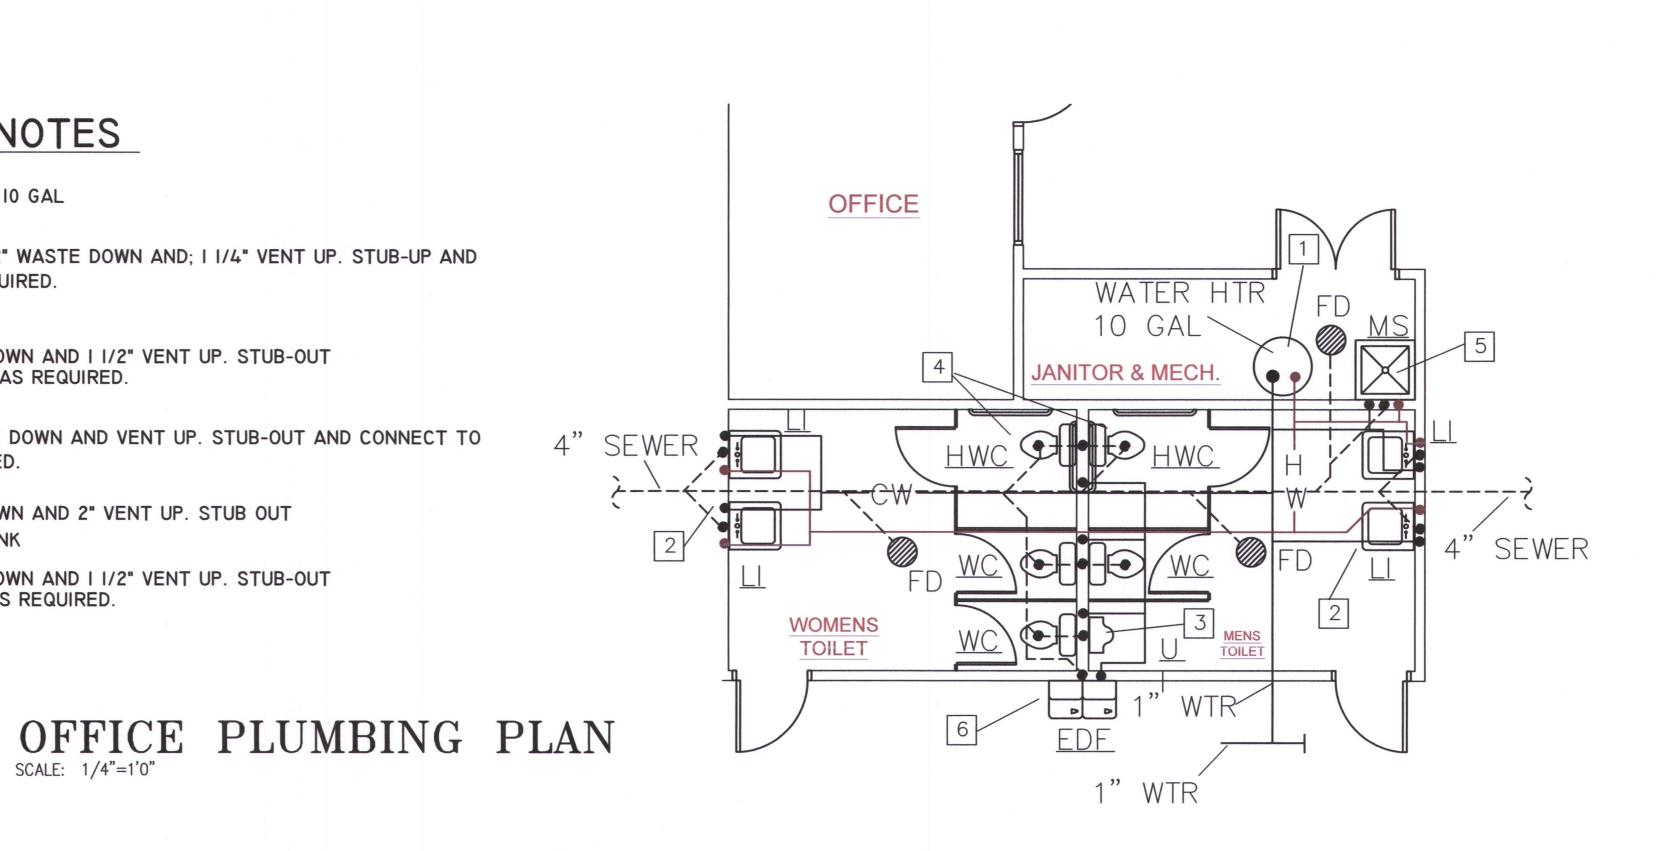

- ELECTRIC WATER HEATER 10 GAL
- 2 I/2" COLD, HOT WATER AND 2" WASTE DOWN AND; I I/4" VENT UP. STUB-UP AND CONNECT LAVATORY AS REQUIRED CONNECT LAVATORY AS REQUIRED.
- 3 I/2" COLD, AND 2" WASTE DOWN AND I I/2" VENT UP. STUB-OUT AND CONNECT TO URNAL AS REQUIRED.
- 1/2" COLD WATER, 4" WASTE DOWN AND VENT UP. STUB-OUT AND CONNECT TO WATER CLOSET AS REQUIRED.
- 5 1/2" COLD AND 2" WASTE DOWN AND 2" VENT UP. STUB OUT AND CONNECT TO MOP SINK
- 6 I/2" COLD, AND 2" WASTE DOWN AND I I/2" VENT UP. STUB-OUT AND CONNECT TO EDF AS REQUIRED.



TENANT INFILL FOR

LOT 10 I - 470BUSINESS & **TECHNOLOGY CENTER**

MCBAINE DRIVE LEE'S SUMMIT MISSOURI

DATE: 3/9/2022

REVISIONS: REV WTR HTR
7-11-22
REV TENANT SPACE
9/16/22



ARCHITECTURAL SERVICES Robert J. Shirk Jr. - Principal / Project Mgr.

3009 ELMIRA CT. INDEPENDENCE, MISSOURI 64057 (816) 797-7115



SHEET NO.