




1 Buildings 1, 2, 3
scale: 1/8" = 1'-0"

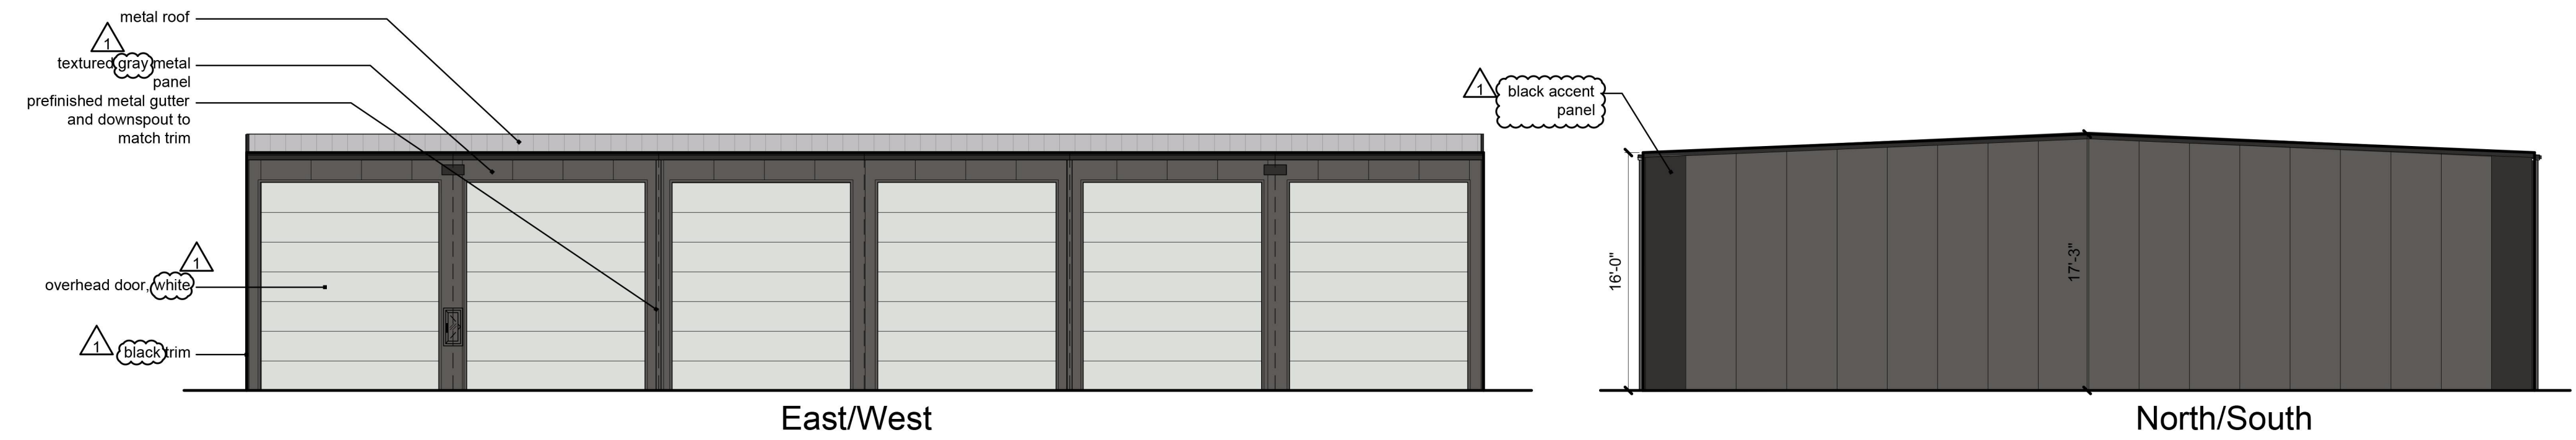


2 Buildings 8, 13, 14, 15
scale: 1/8" = 1'-0"

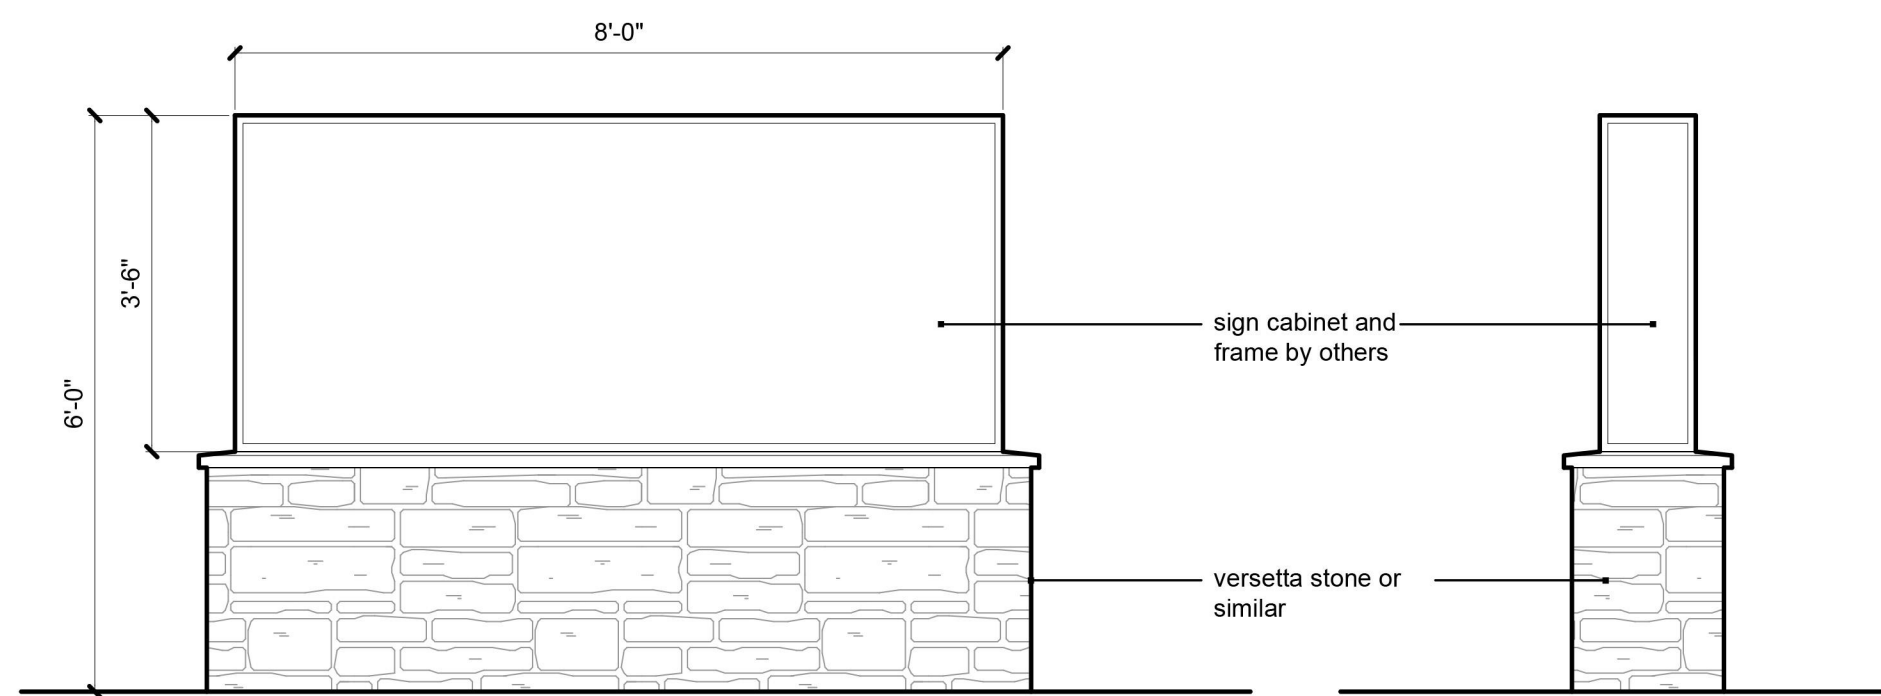


6 Monument Sign Elevations
scale: 1/2" = 1'-0"

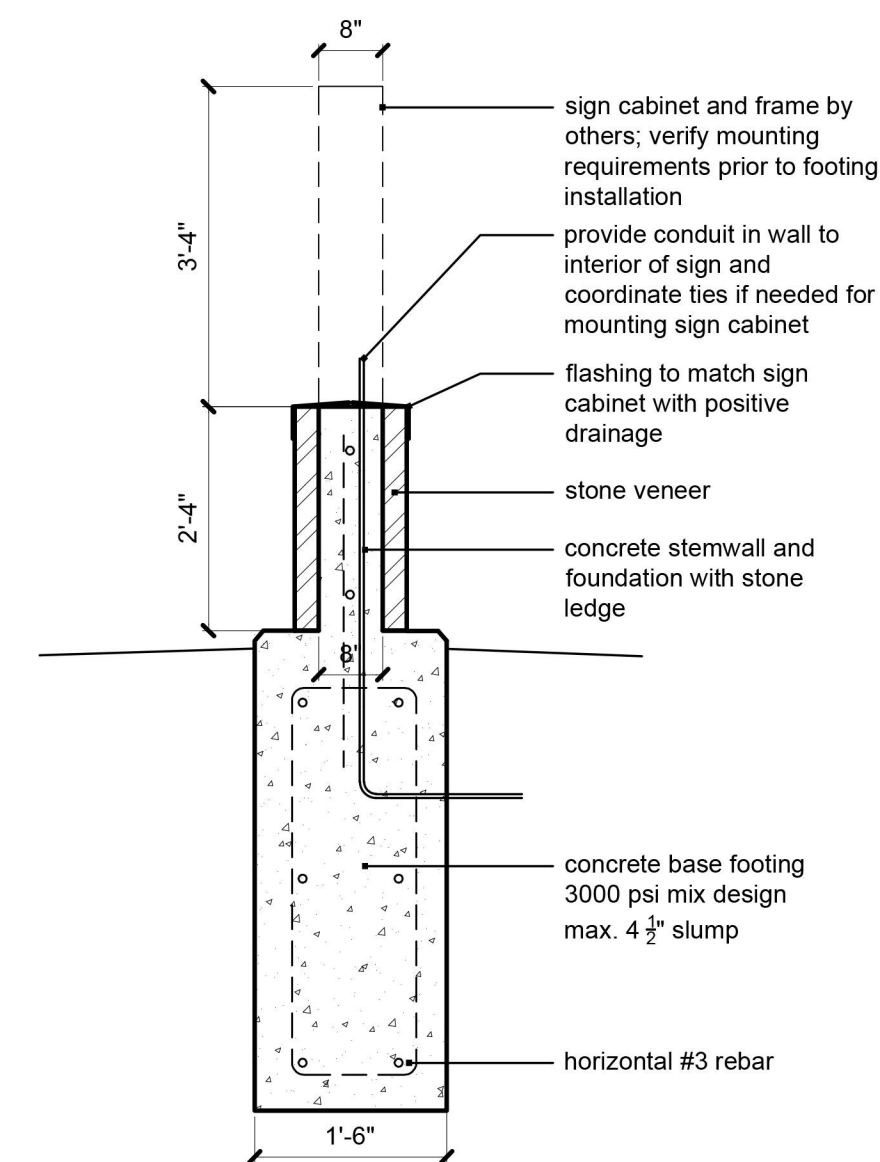

5 Sign Detail
scale: 1/2" = 1'-0"

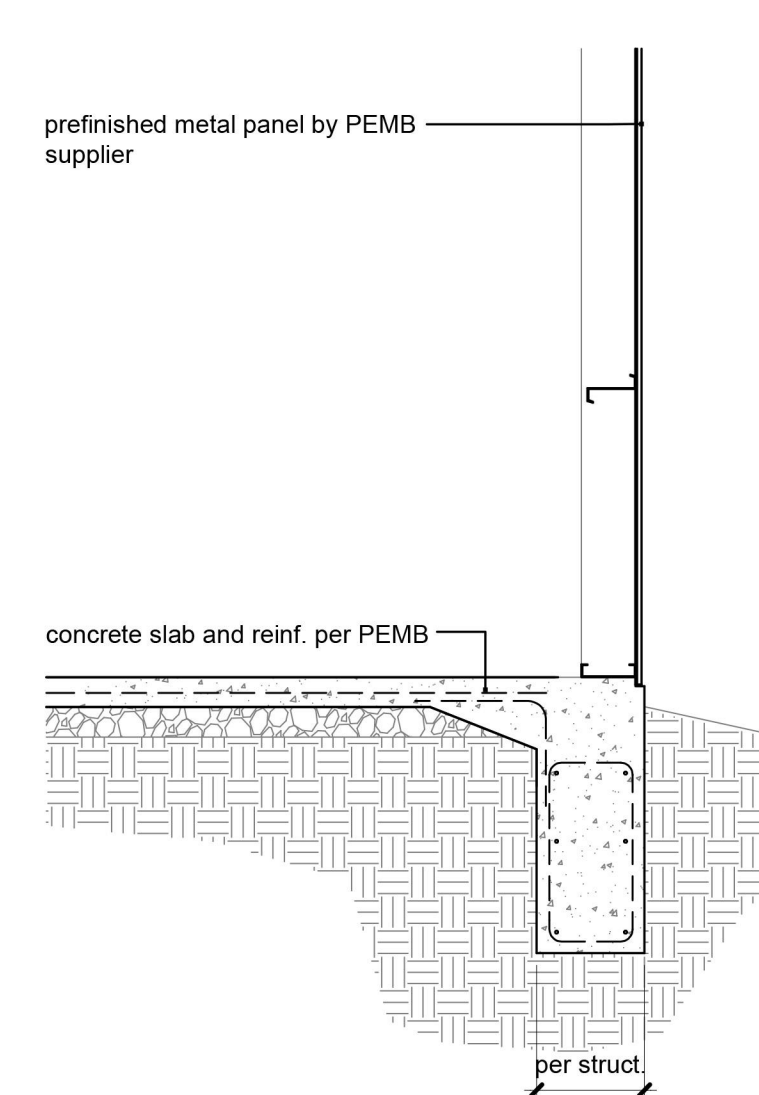

4 Typ. Metal Panel Dtl
scale: 3/8" = 1'-0"

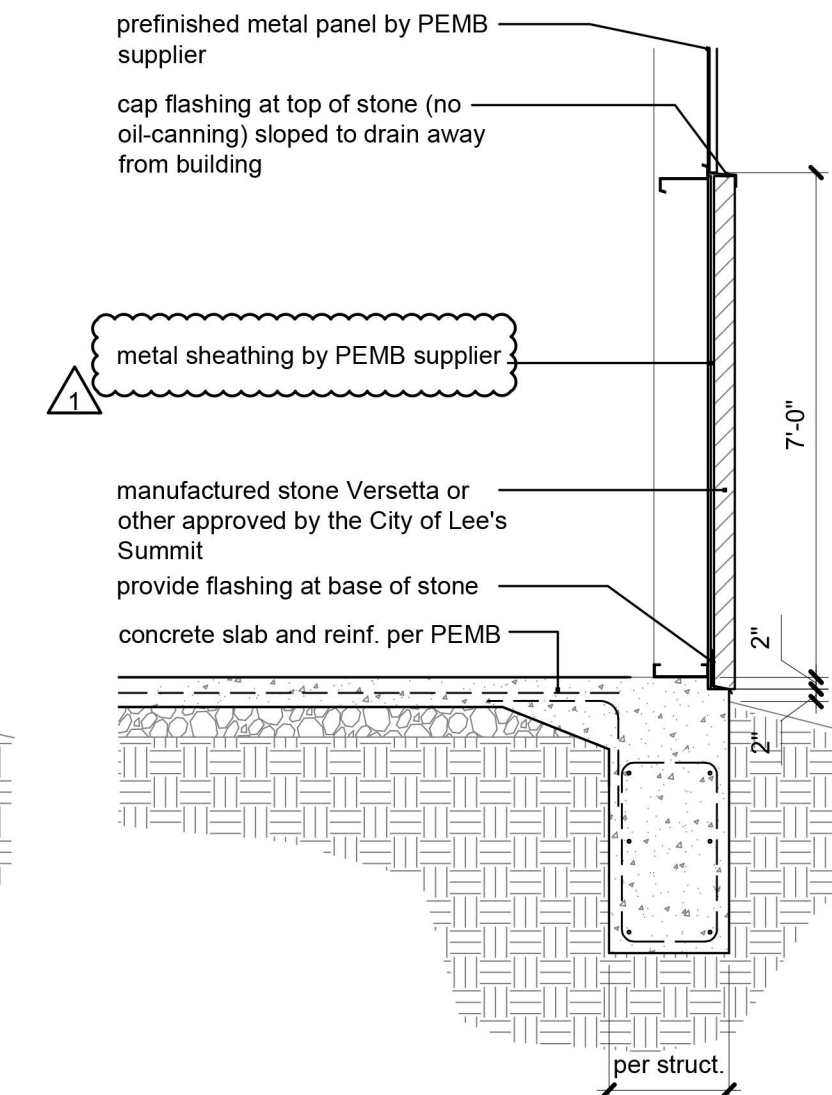

3 Typ. Stone Dtl
scale: 3/8" = 1'-0"

General Notes:

- All construction shall conform to the standards and specifications of the city of Shawnee, Kansas.
- All exterior utility service equipment shall be painted to match the primary building color.
- All existing conditions per survey provided by owner.
- Refer to site dimension plan for all dimensions.
- Reference landscaping plan for required plantings.
- The contractor shall be responsible for obtaining all required permits, paying all fees, and otherwise complying with all applicable regulations governing the project.
- Provide a temporary gravel access drive to prevent mud from being deposited onto the adjacent road.
- Reference PEMB drawings for framing, roofing and door jamb details.

Material List:

- △ Metal 1: Embossed Gray metal panel (per PEMB supplier)
- △ Metal 2: Embossed Black metal panel (per PEMB supplier)
- △ Gutter: Black (per PEMB supplier)
- △ Downspout: Gray (per PEMB supplier)
- Flashing: Gray color to match panels
- △ Trim: Black color to match panels
- Caulk: Color to match adjacent material
- Roofing: Metal Roof, color Galvalume (silver)
- Manufactured Stone: Versetta Stone color (Mission Point) or city approved substitute
- Overhead Doors: White (per PEMB supplier)
- Man Doors: White to match metal panel (per PEMB supplier)