


Building 9&10
| scale: 1/8" = 1'-0"

black trim -

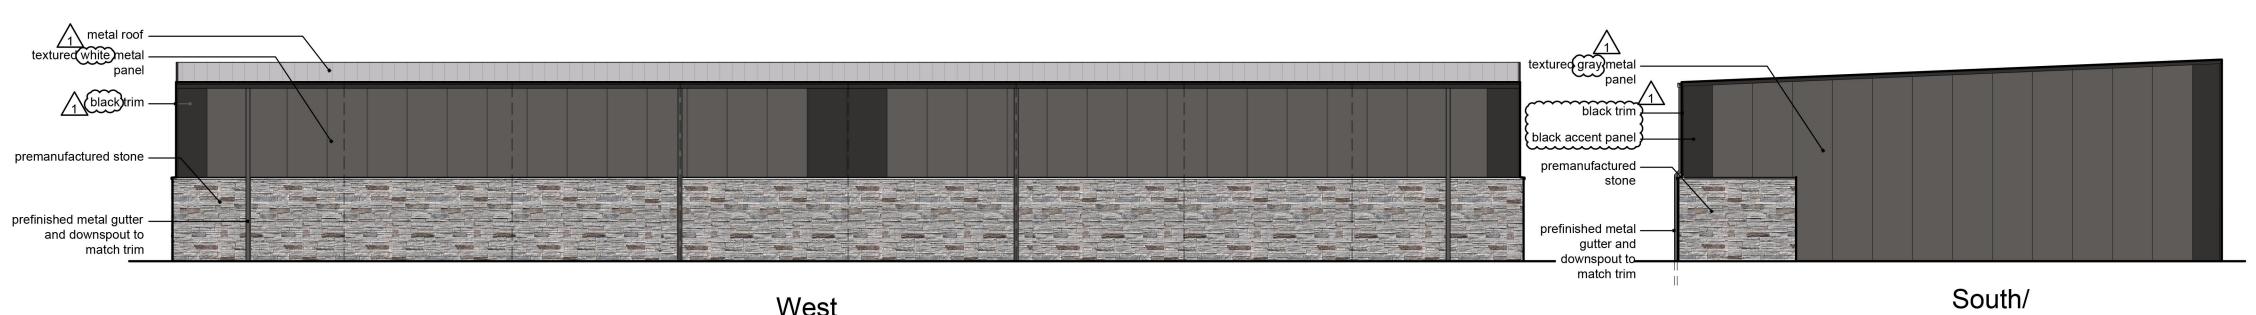

West

2 | Building 4 & 5 | scale: 1/8" = 1'-0"

## General Notes:

- All construction shall conform to the standards and specifications of the city of Shawnee, Kansas.
- All exterior utility service equipment shall be painted to match the primary building color.

North Mirr.

- All existing conditions per survey provided by owner. Refer to site dimension plan for all dimensions.
- Reference landscaping plan for required plantings.
- The contractor shall be responsible for obtaining all required permits, paying all fees, and otherwise complying with all applicable regulations governing the
- Provide a temporary gravel access drive to prevent mud from being deposited onto the adjacent road.
- Reference PEMB drawings for framing, roofing and door jamb details.

## Material List:

Metal:

Metal:

Metal 1: Embossed Gray metal panel (per PEMB supplier)

Metal 2: Embossed Black metal panel (per PEMB supplier) Gutter: Black (per PEMB supplier Downspout: Gray (per PEMB supplier) Flashing Gray color to match panels Trim: Black color to match panels

Caulk: Color to match adjacent material

Roofing: Metal Roof, color Galvalume (silver) Manufactured Stone: Versetta Stone color (Mission Point) or city approved substitute

Overhead Doors White (per PEMB supplier)

Man Doors: White to match metal panel (per PEMB supplier)

4301 Indian Creek Parkway Overland Park, KS 66207 phone: 913.451.9390 fax: 913.451.9391



date 02.11.2022

drawn by DAE checked by DAE

revisions 06-13-2022

sheet number

drawing type FDP & permit project number 20231