




WORK LOCATION MAP



Wire Center Name: I2
NPANNX: 816524
Tax District: XX999
Tapper Code: XXXXXX


CONTRACT ENGINEER:
RALPH "MAC" McLAUGHLIN
BYERS ENGINEERING
(816)806-7160

PROJECT # A01XE9D		DATE SVC REQ'D 10/07/2022
DA 1311	GEO LOC EE4160	CLI KSCYMO41
PRIMARY ENGR.: GIPFERT, RONALD G		
ENGR. ID: RG7910	PERMIT REQ'D.	N
PHONE #: 8167720318	PRINT 1	OF 19

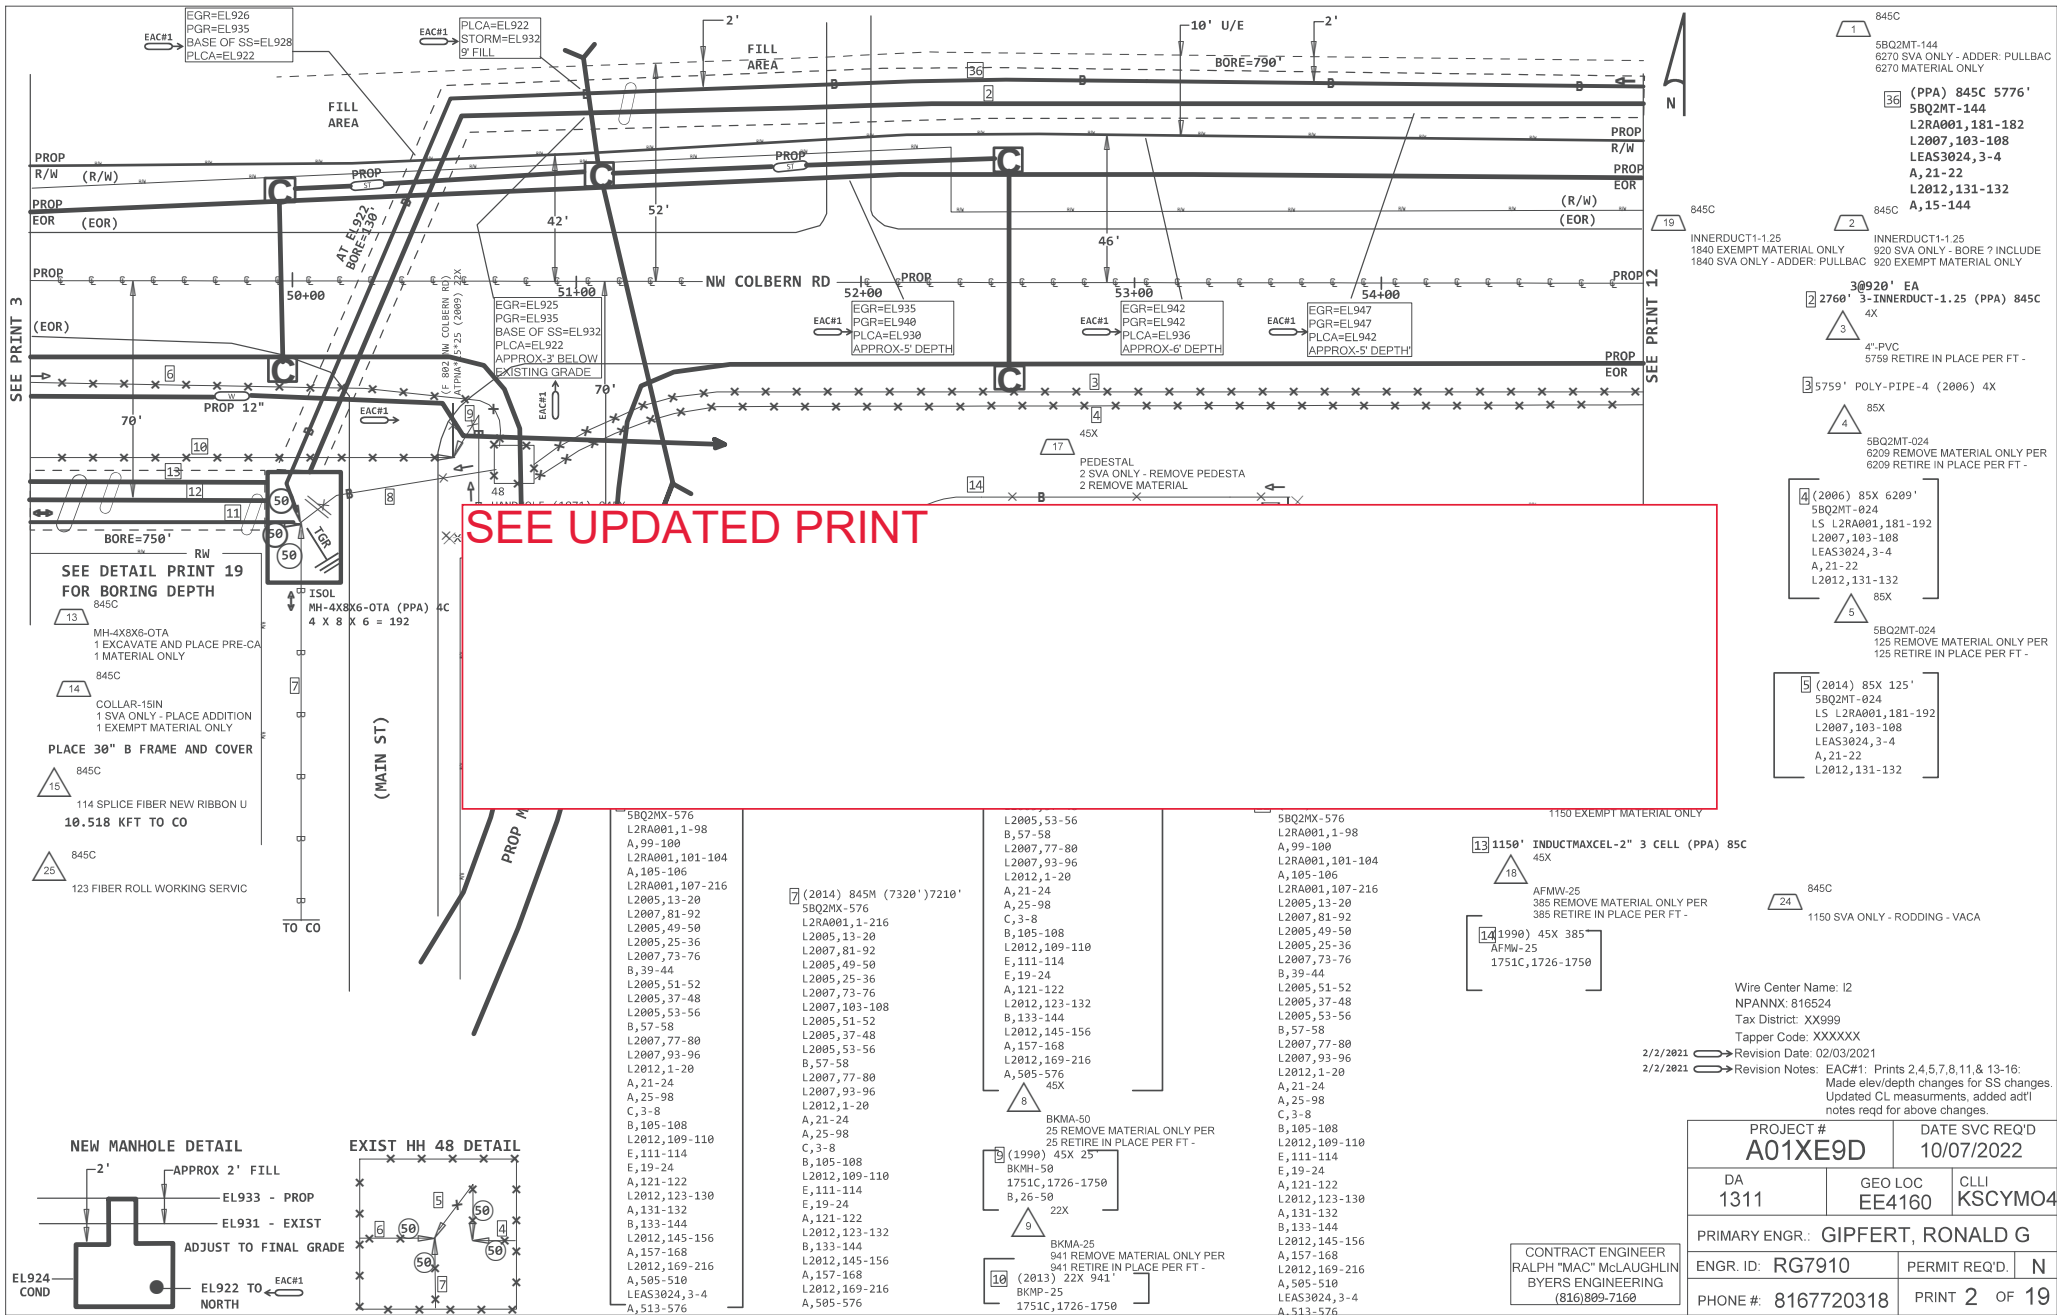

SEE UPDATED PRINT

DEPTH CHART						
STA	EXIST GRADE	PROP GRADE	EXISTING COND	PROP COND/CABLE	APPROX DEPTH	ACTUAL DEPTH
46+00	899	907	—	890	9'	
45+50	894	914	—	896	7'	
45+00	903	914	—	898	5'	

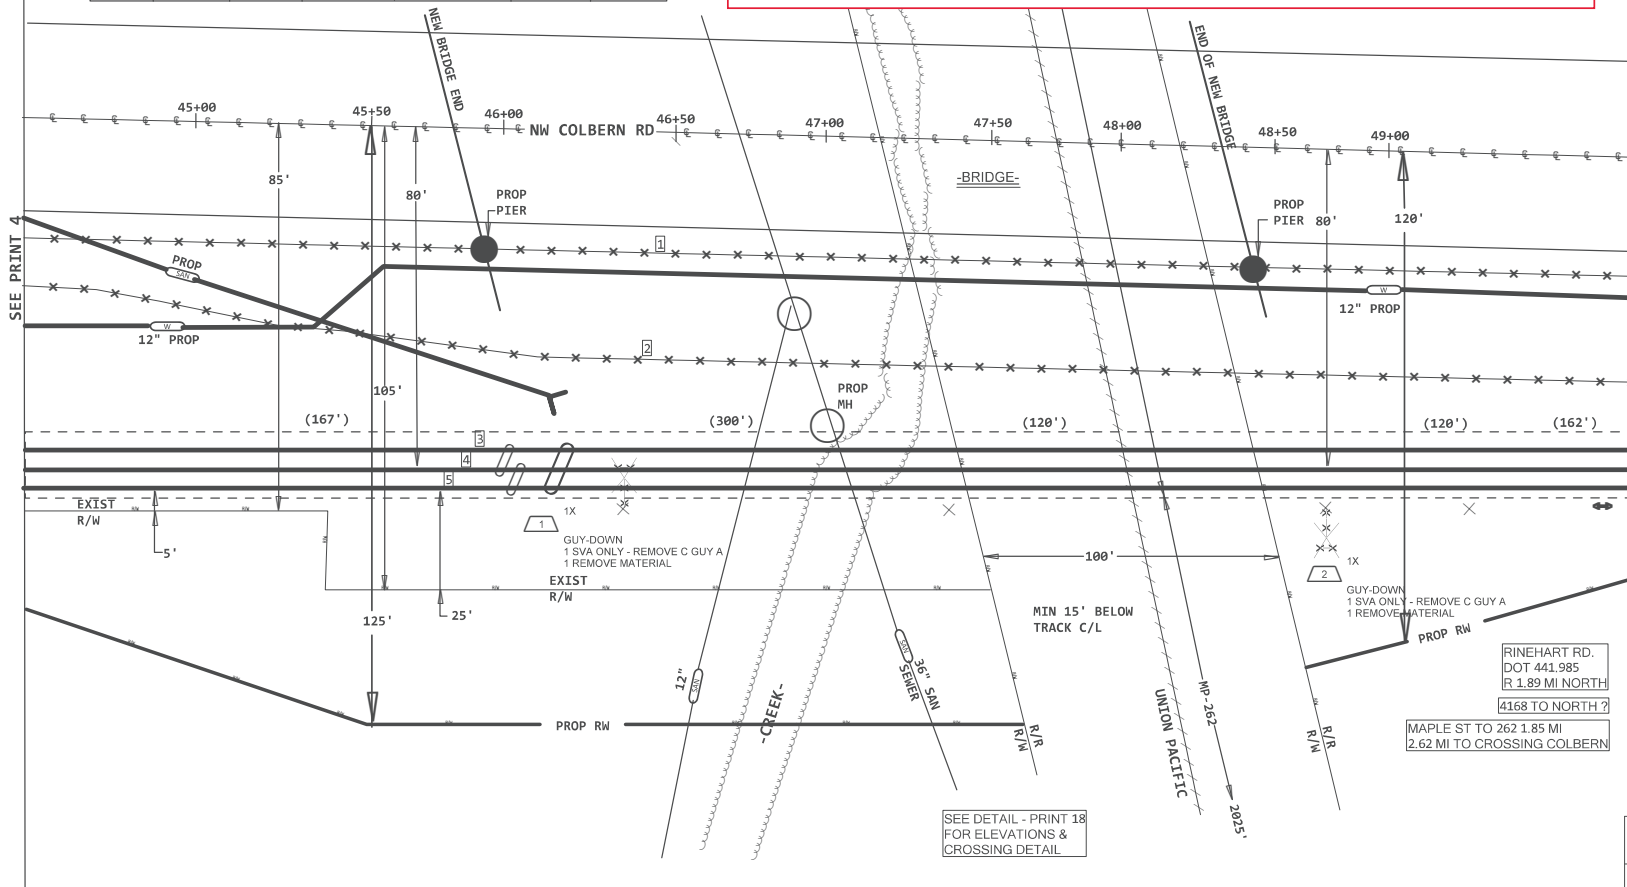



- PRINT 2
- (2013) 85X 0'
 - SBQ2MX-576
 - L2RA001,1-98
 - A,99-100
 - L2RA001,101-104
 - A,105-106
 - L2RA001,107-216
 - L2005,13-20
 - L2007,81-92
 - L2005,49-50
 - L2005,25-36
 - L2007,73-76
 - B,39-44
 - L2005,51-52
 - L2005,37-48
 - L2005,53-56
 - B,57-58
 - L2007,77-80
 - L2007,93-96
 - L2012,1-20
 - A,21-24
 - A,25-98
 - C,3-8
 - B,105-108
 - L2012,109-110
 - E,111-114
 - E,19-24
 - A,121-122
 - L2012,123-130
 - A,131-132
 - B,133-144
 - L2012,145-156
 - A,157-168
 - L2012,169-216
 - A,505-510
 - LEAS3024,3-4
 - A,513-576
- PRINT 2
- (PPA) 85C 0'
 - SBQ2MX-576
 - L2RA001,1-98
 - A,99-100
 - L2RA001,101-104
 - A,105-106
 - L2RA001,107-216
 - L2005,13-20
 - L2007,81-92
 - L2005,49-50
 - L2005,25-36
 - L2007,73-76
 - B,39-44
 - L2005,51-52
 - L2005,37-48
 - L2005,53-56
 - B,57-58
 - L2007,77-80
 - L2007,93-96
 - L2012,1-20
 - A,21-24
 - A,25-98
 - C,3-8
 - B,105-108
 - L2012,109-110
 - E,111-114
 - E,19-24
 - A,121-122
 - L2012,123-130
 - A,131-132
 - B,133-144
 - L2012,145-156
 - A,157-168
 - L2012,169-216
 - A,505-510
 - LEAS3024,3-4
 - A,513-576
- PRINT 2
- (2013) 22X 0'
 - BKMP-25
 - 1751C,1726-1750
- PRINT 2
- 2-HDPE-4" (PPA) 4C
- PRINT 2
- 4' INDUCTMAXCEL-2" 3 CELL (PPA) 85C

Wire Center Name: I2
 NPANNX: 816524
 Tax District: XX999
 Tapper Code: XXXXXX

PROJECT # A01XE9D		DATE SVC REQ'D 10/07/2022	
DA 1311	GEO LOC EE4160	CLI KSCYMO41	
PRIMARY ENGR.: GIPFERT, RONALD G			
ENGR. ID: RG7910		PERMIT REQ'D.	N
PHONE #: 8167720318		PRINT 3 OF 19	

CONTRACT ENGINEER
 RALPH "MAC" McLAUGHLIN
 BYERS ENGINEERING
 (816)899-7160

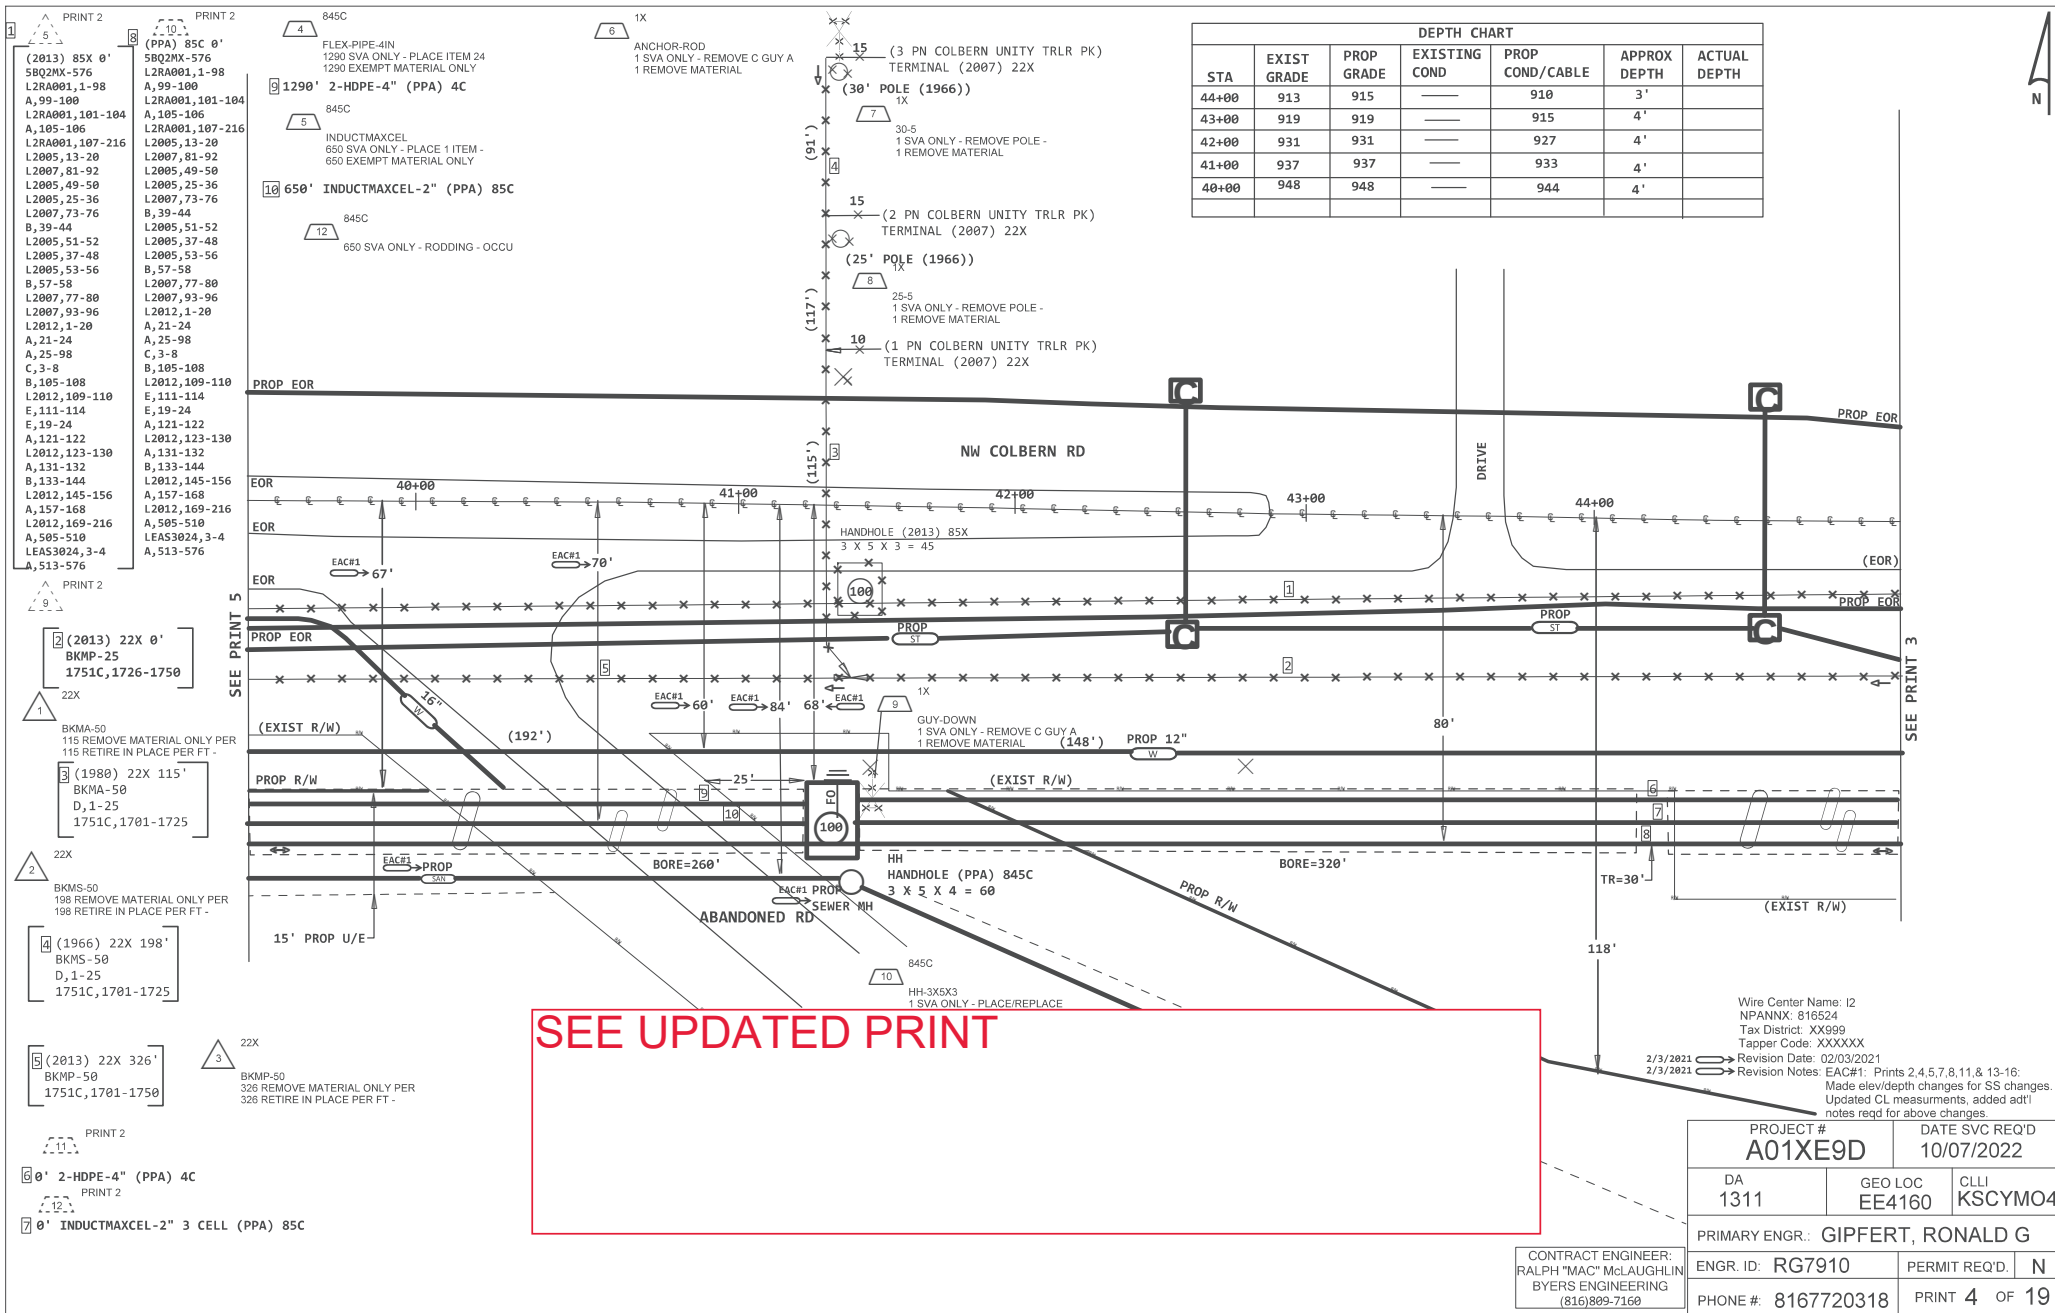

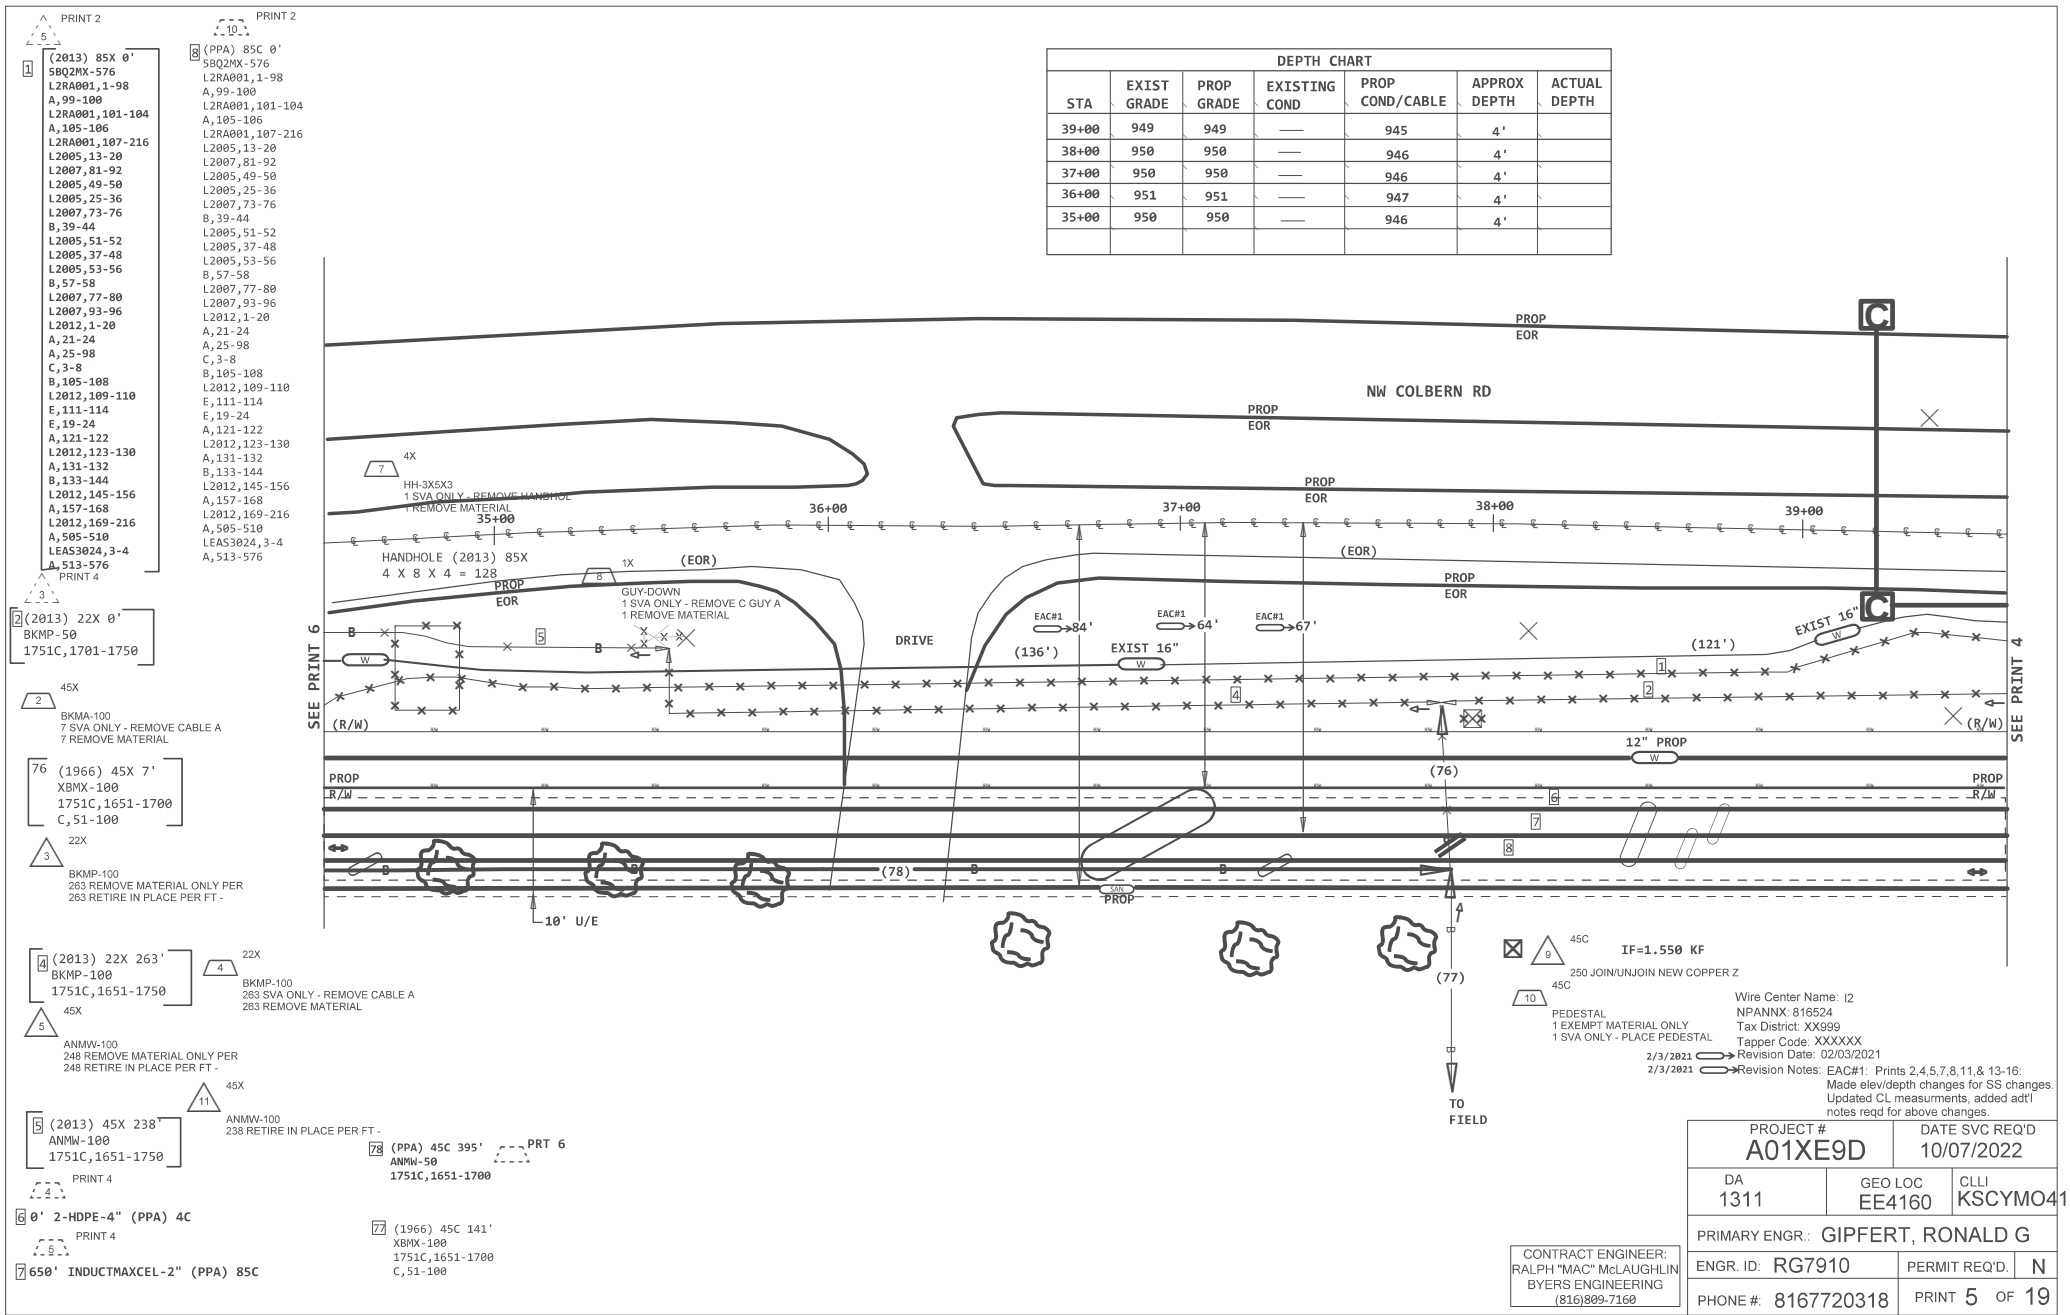

- 1 (2013) 45M 0'
ANMM-300
B,1-11
1751C,1512-1523
B,24-68
1751C,1569-1600
B,101-125
1751C,1626-1750
A,851-900
- 2 (2013) 85M 0'
5BQ2MT-072
L250001,25-32
C,9-12
RA L250001,193-204
L2005,25-36
RA L2RA001,169-180
L2 L250001,49-52
RA L2RA001,107-108
RA L2RA001,101-104
L2005,39-42
RA L2RA001,99-100
L2005,37-38
L2005,43-44
RA L2RA001,105-106
L2005,45-46
- 3 (2013) 85M 0'
5BQ2MR-432
RA006A,1-132
A,133-136
RA006A,137-216
A,217-432
- 4 (2017) 85M 0'
5BQ2MT-144
<A0178V2> A,1-24 NC
1751FBR,25-120 NC
(1751FBR,121-124) <A01XE7G> B,121-124
1751FBR,125-144 NC


5 0' 2-PVC-C-4" (2013) 4M


- 6 (2013) 85M 0'
5BQ2MR-576
L2 L2RA001,1-98
A,99-100
L2RA001,101-104
A,105-106
L2RA001,107-216
L2005,13-20
L2007,81-92
L2005,49-50
L2005,25-36
L2007,73-76
B,39-44
L2005,51-52
L2005,37-48
L2005,53-56
C,57-58
L2007,77-80
L2007,93-96
L2012,1-20
A,21-24
A,25-98
C,3-8
B,105-108
L2012,109-110
E,111-114
F,19-24
A,121-122
L2012,123-130
A,131-132
B,133-144
L2012,145-156
A,157-168
L2012,169-192
B,481-504
A,505-510
LEAS3024,3-4
A,513-576


8 10' PVC-C-4" (2013) 4M


9 (2014) 85M 100'
5BQ2MT-024
L2012,1-20
A,21-24


10 (2013) 85M 100'
5BQ2MT-024
L2012,1-20
A,21-24

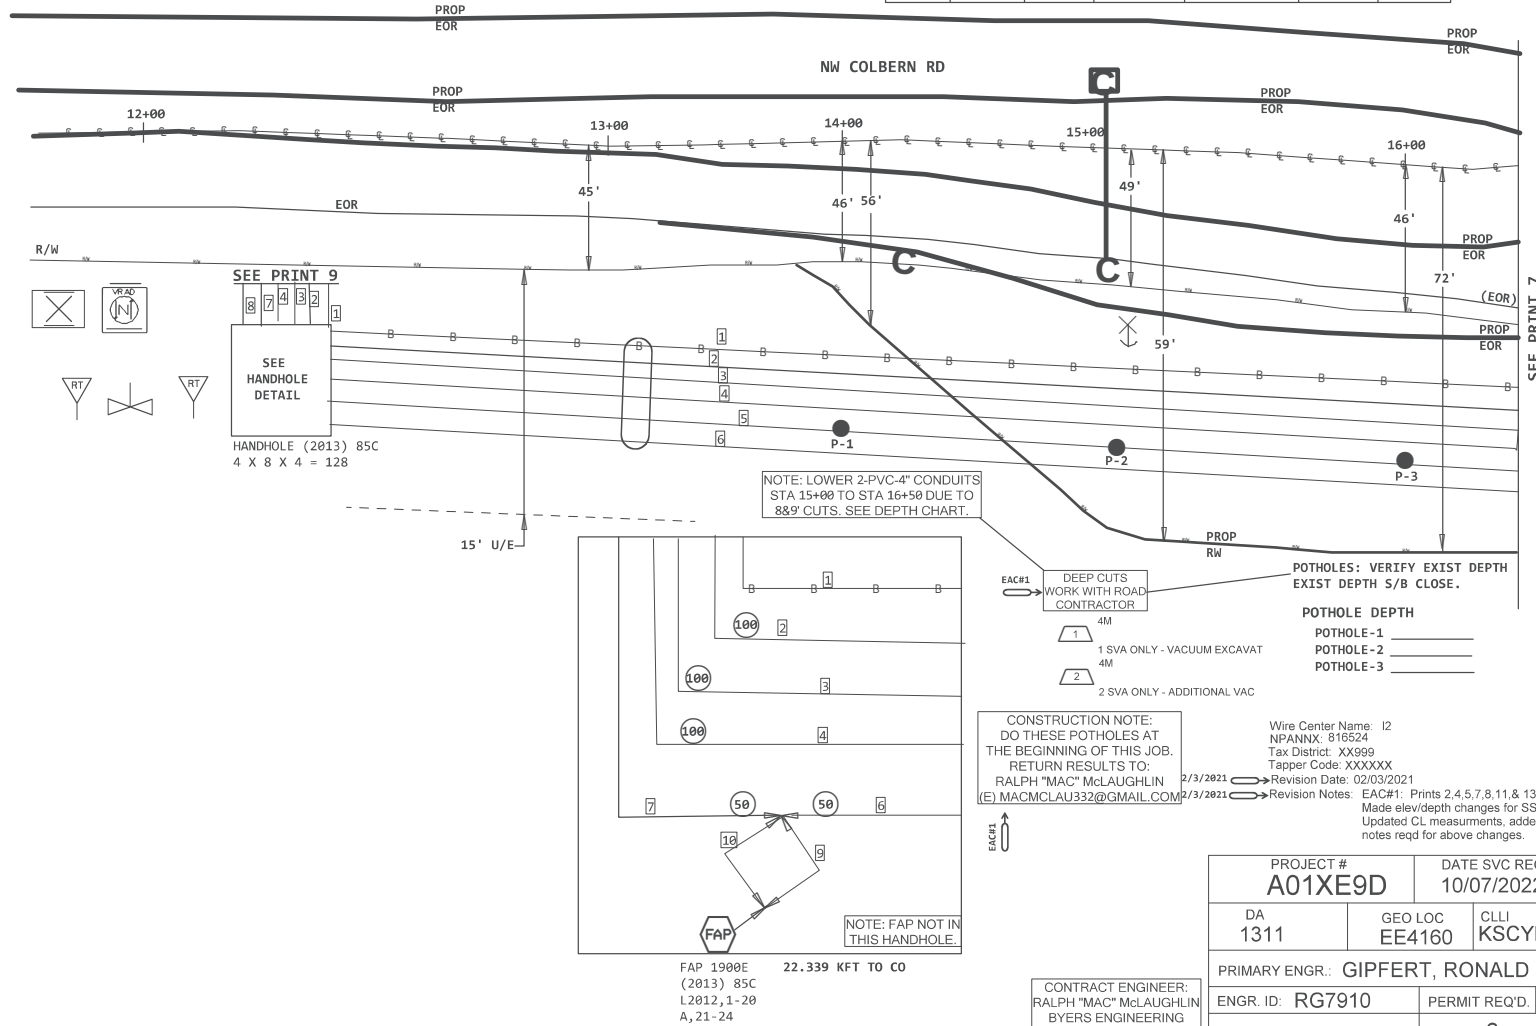


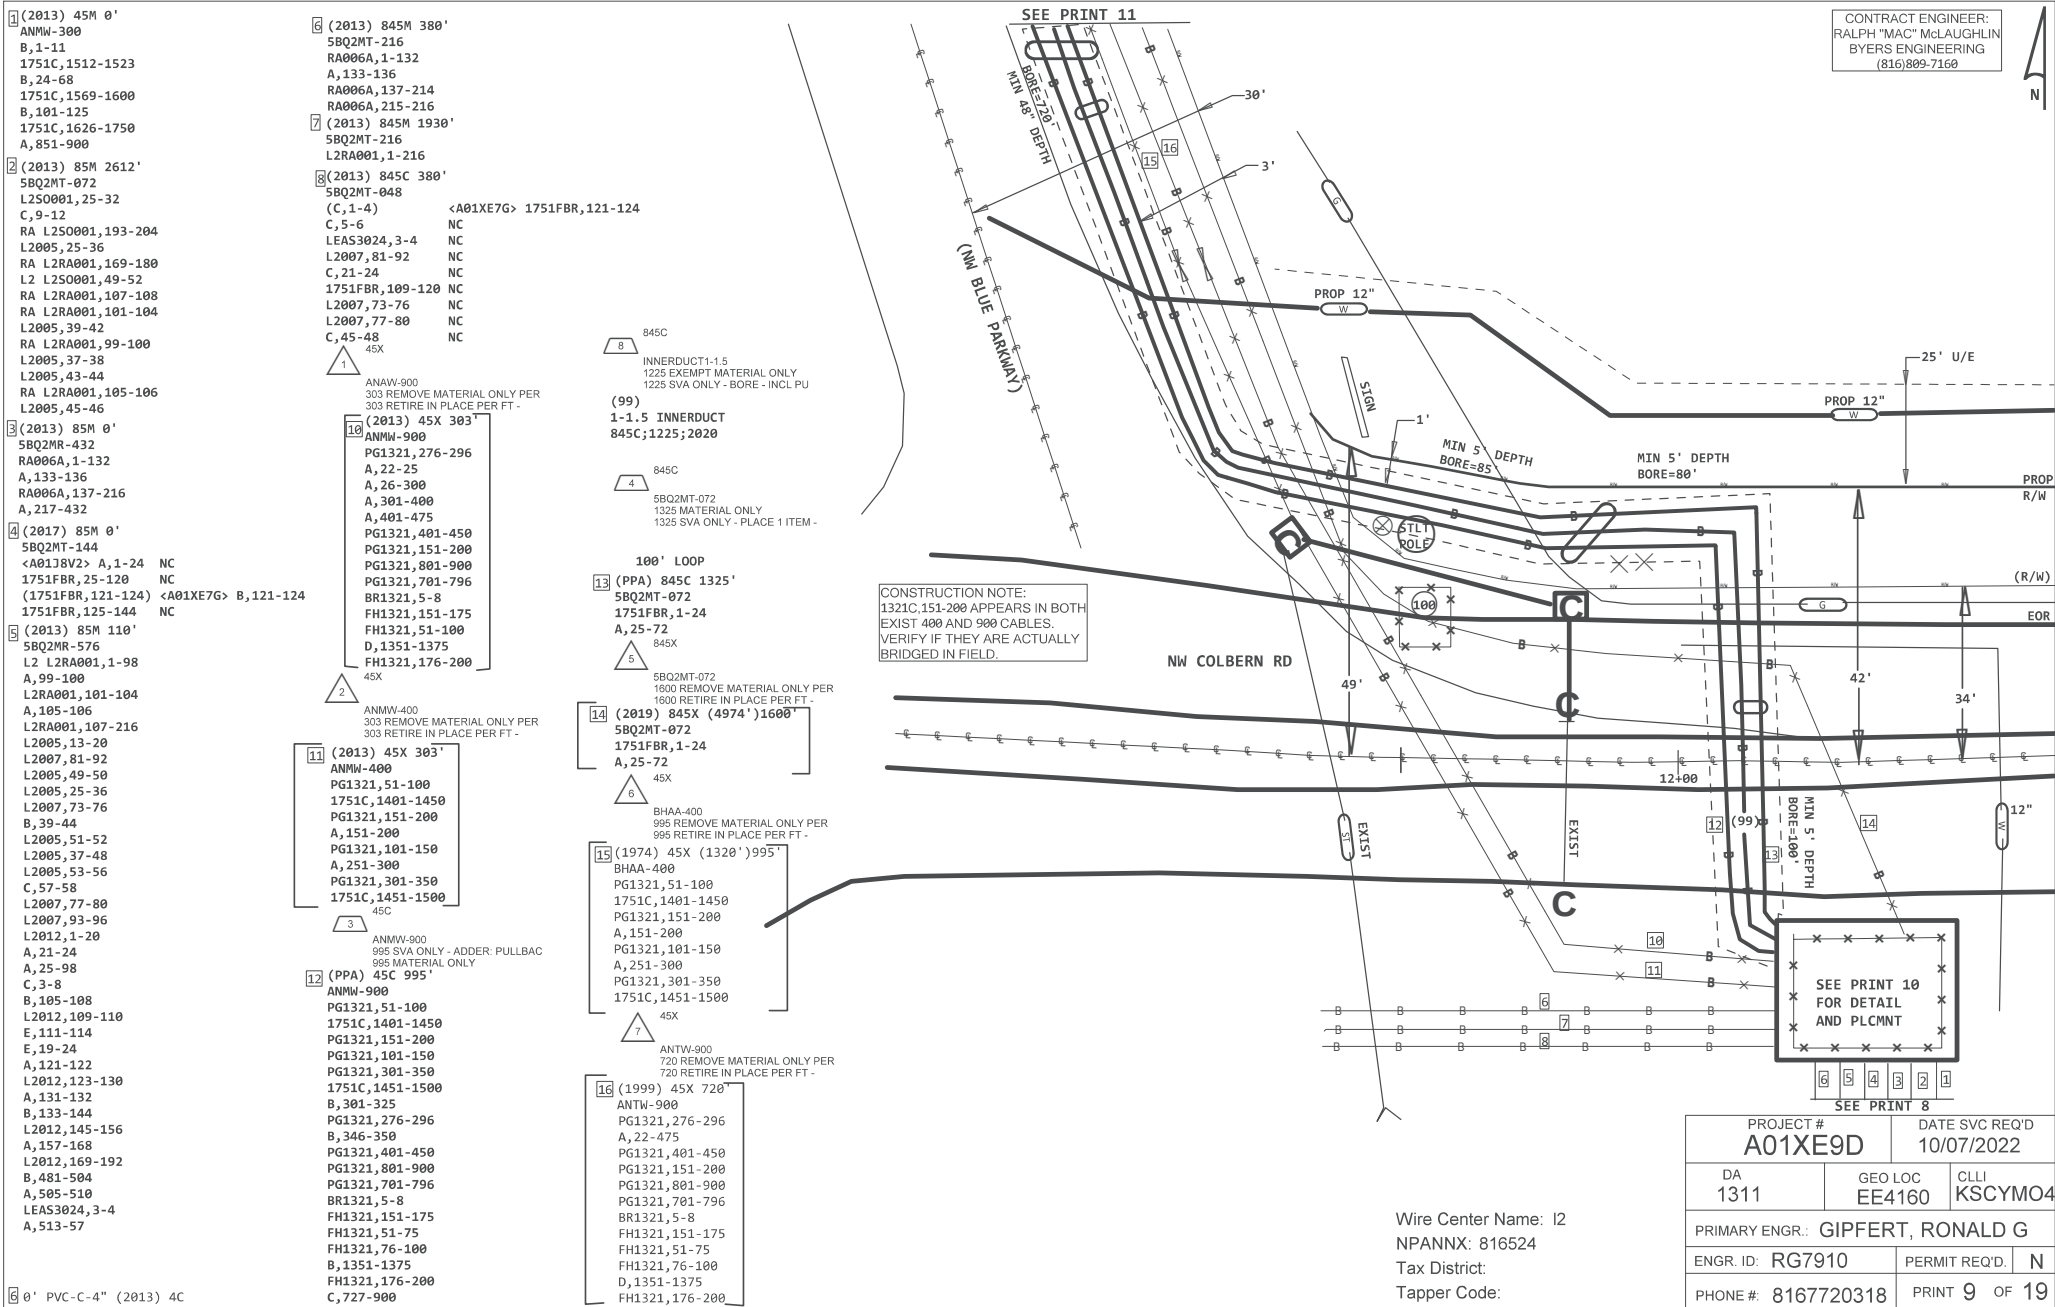

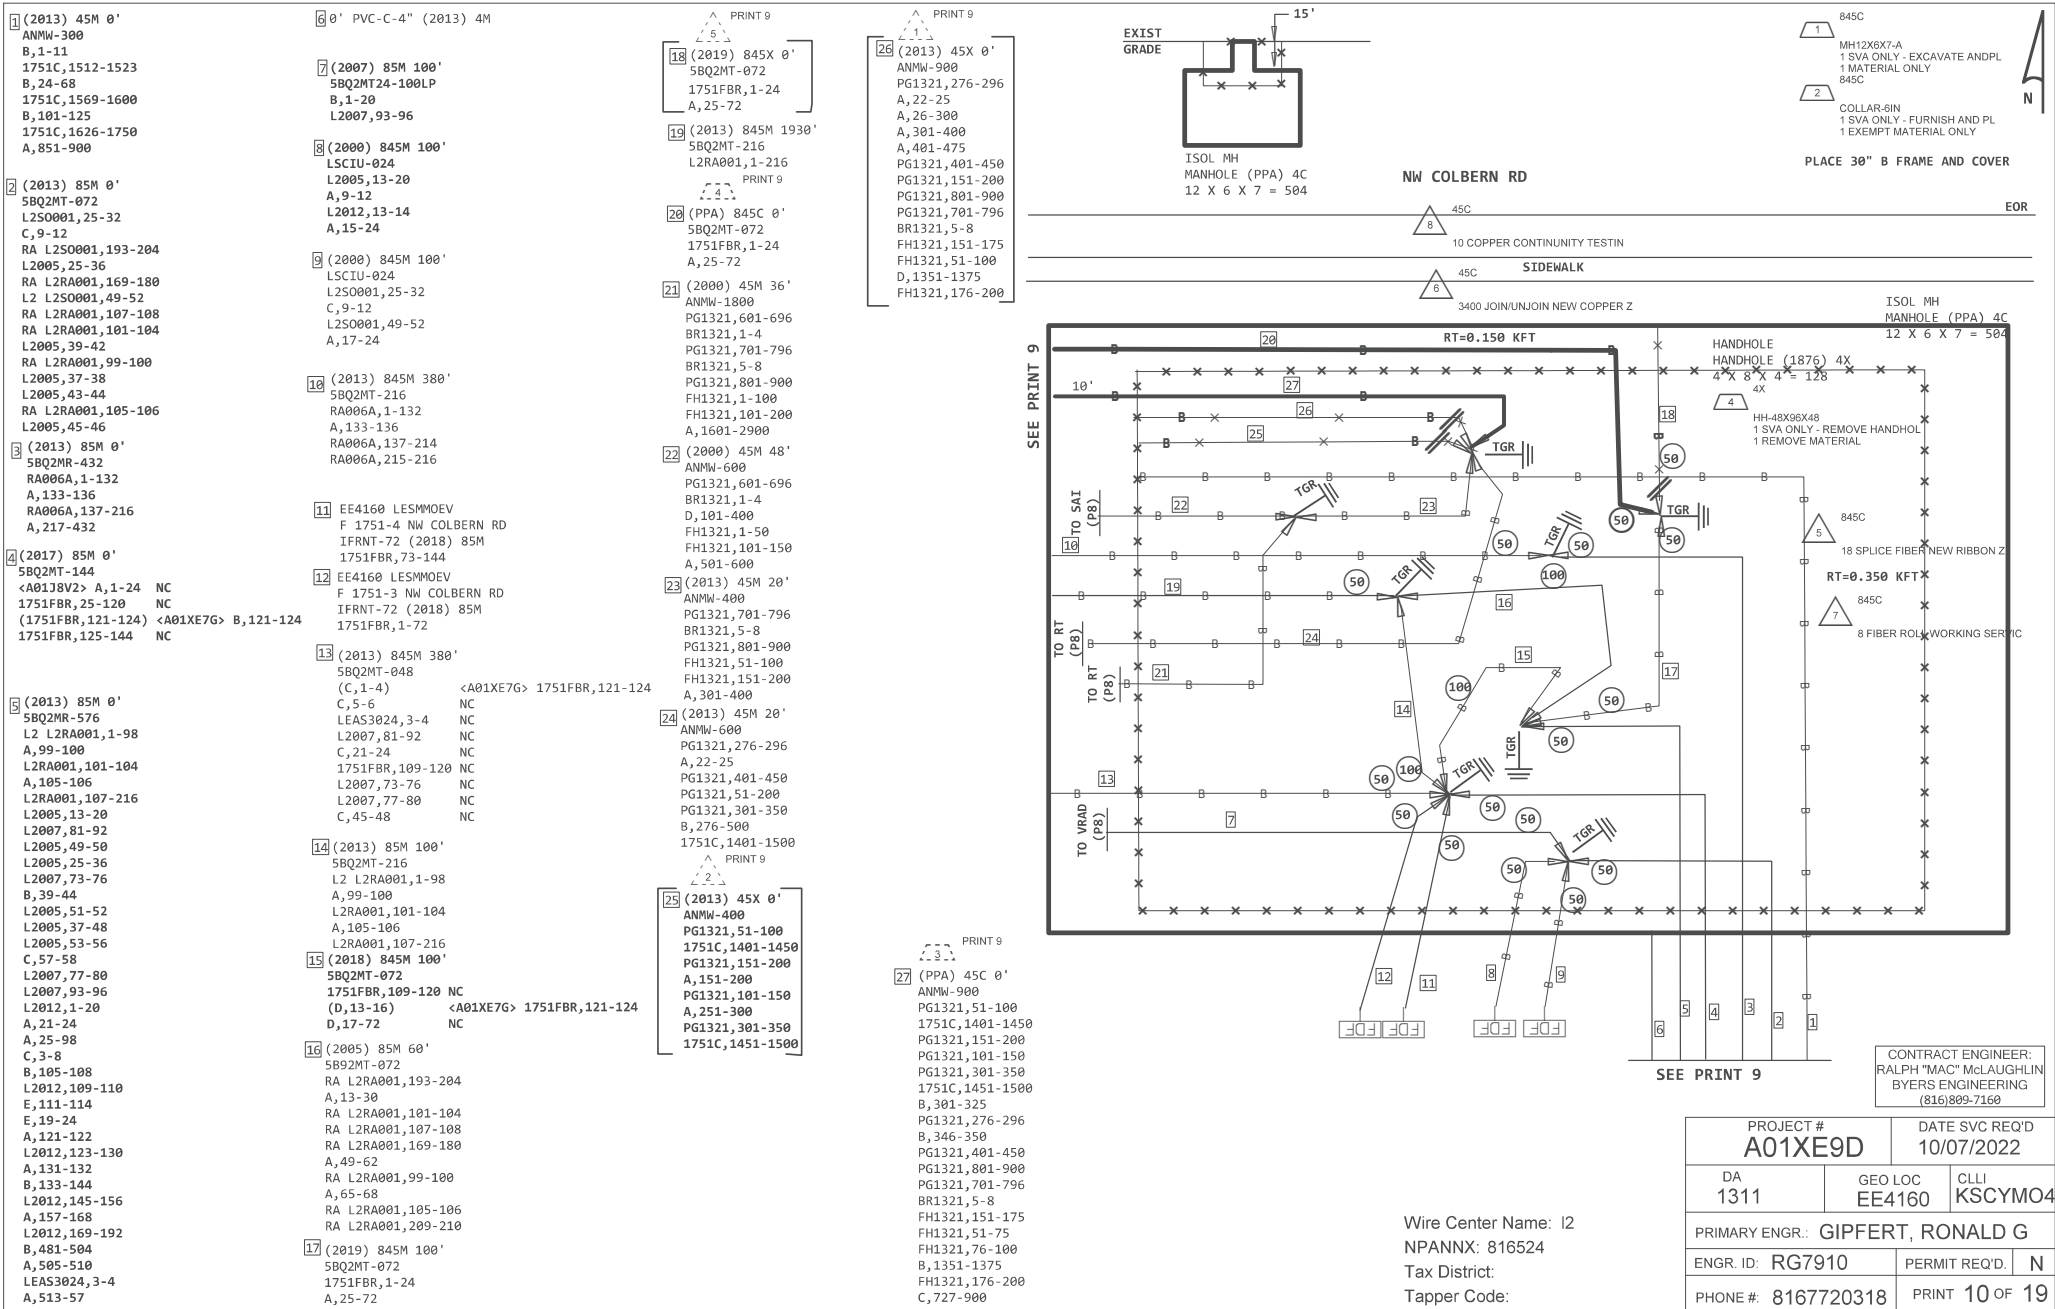


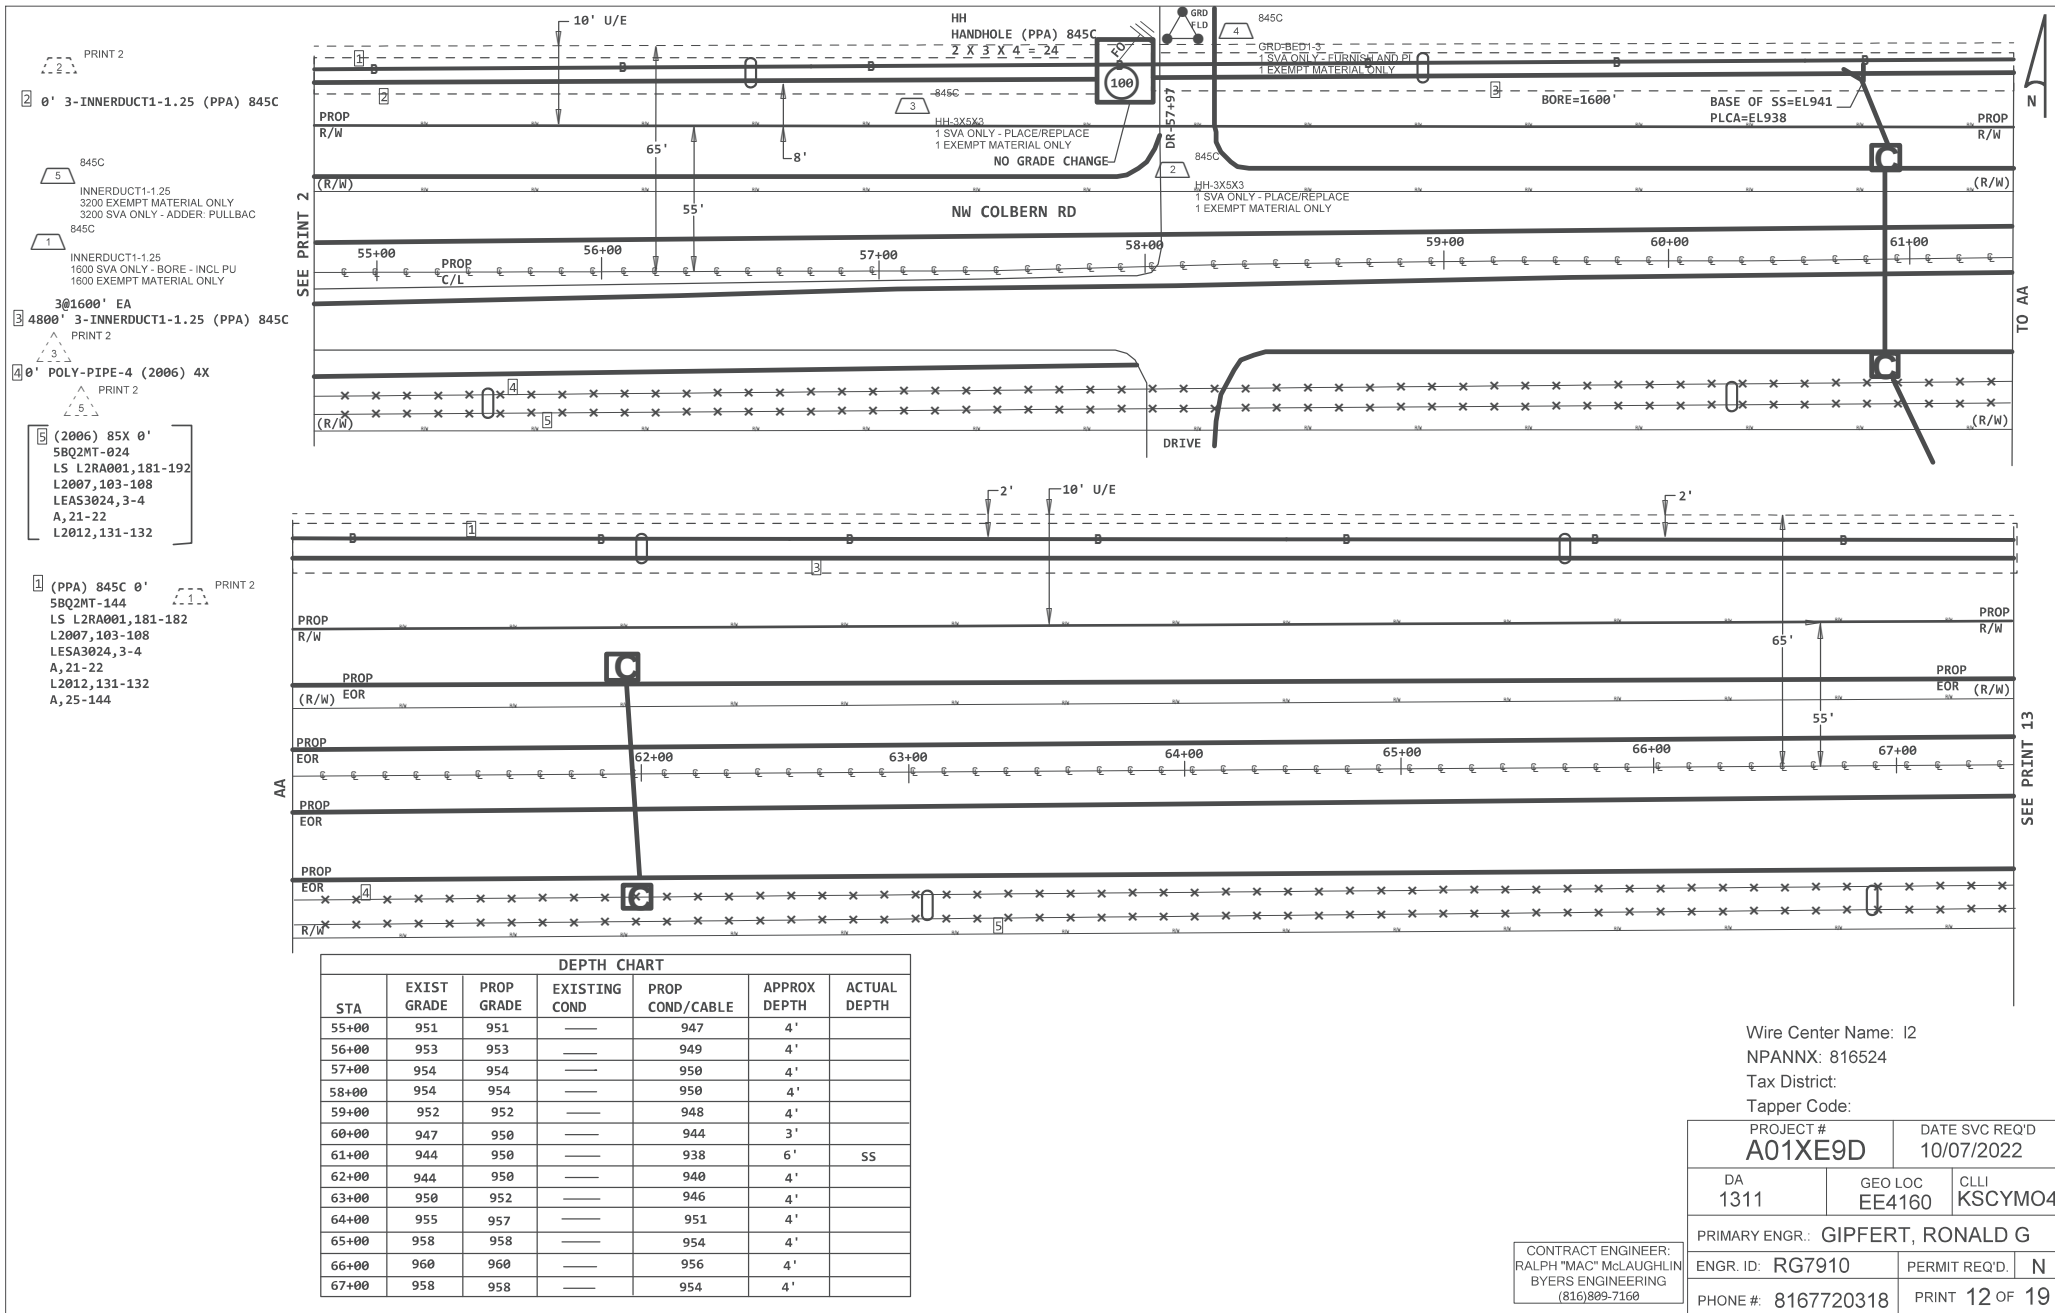

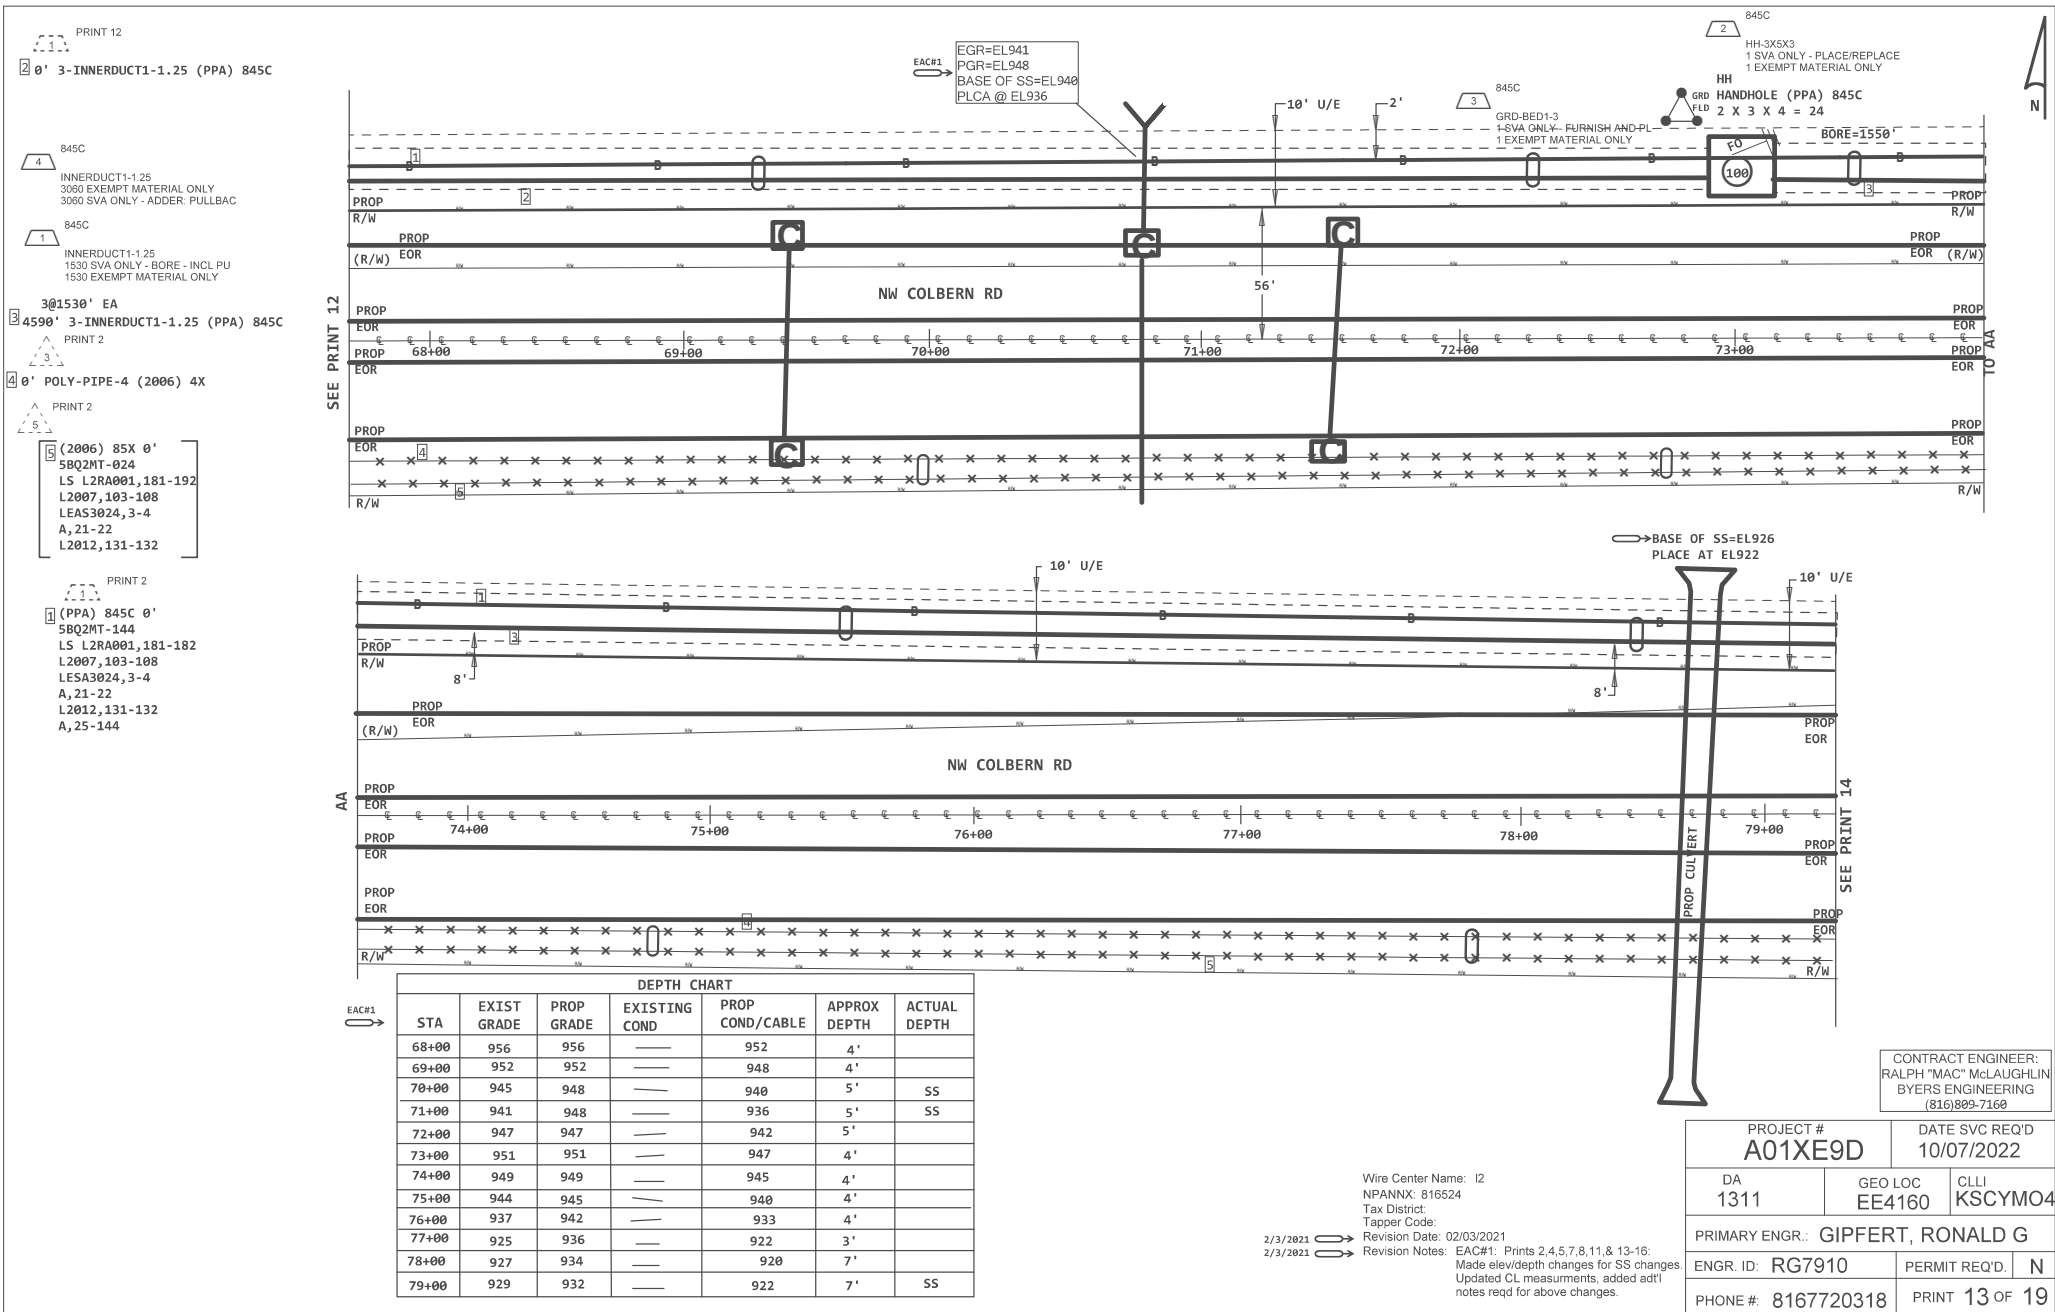


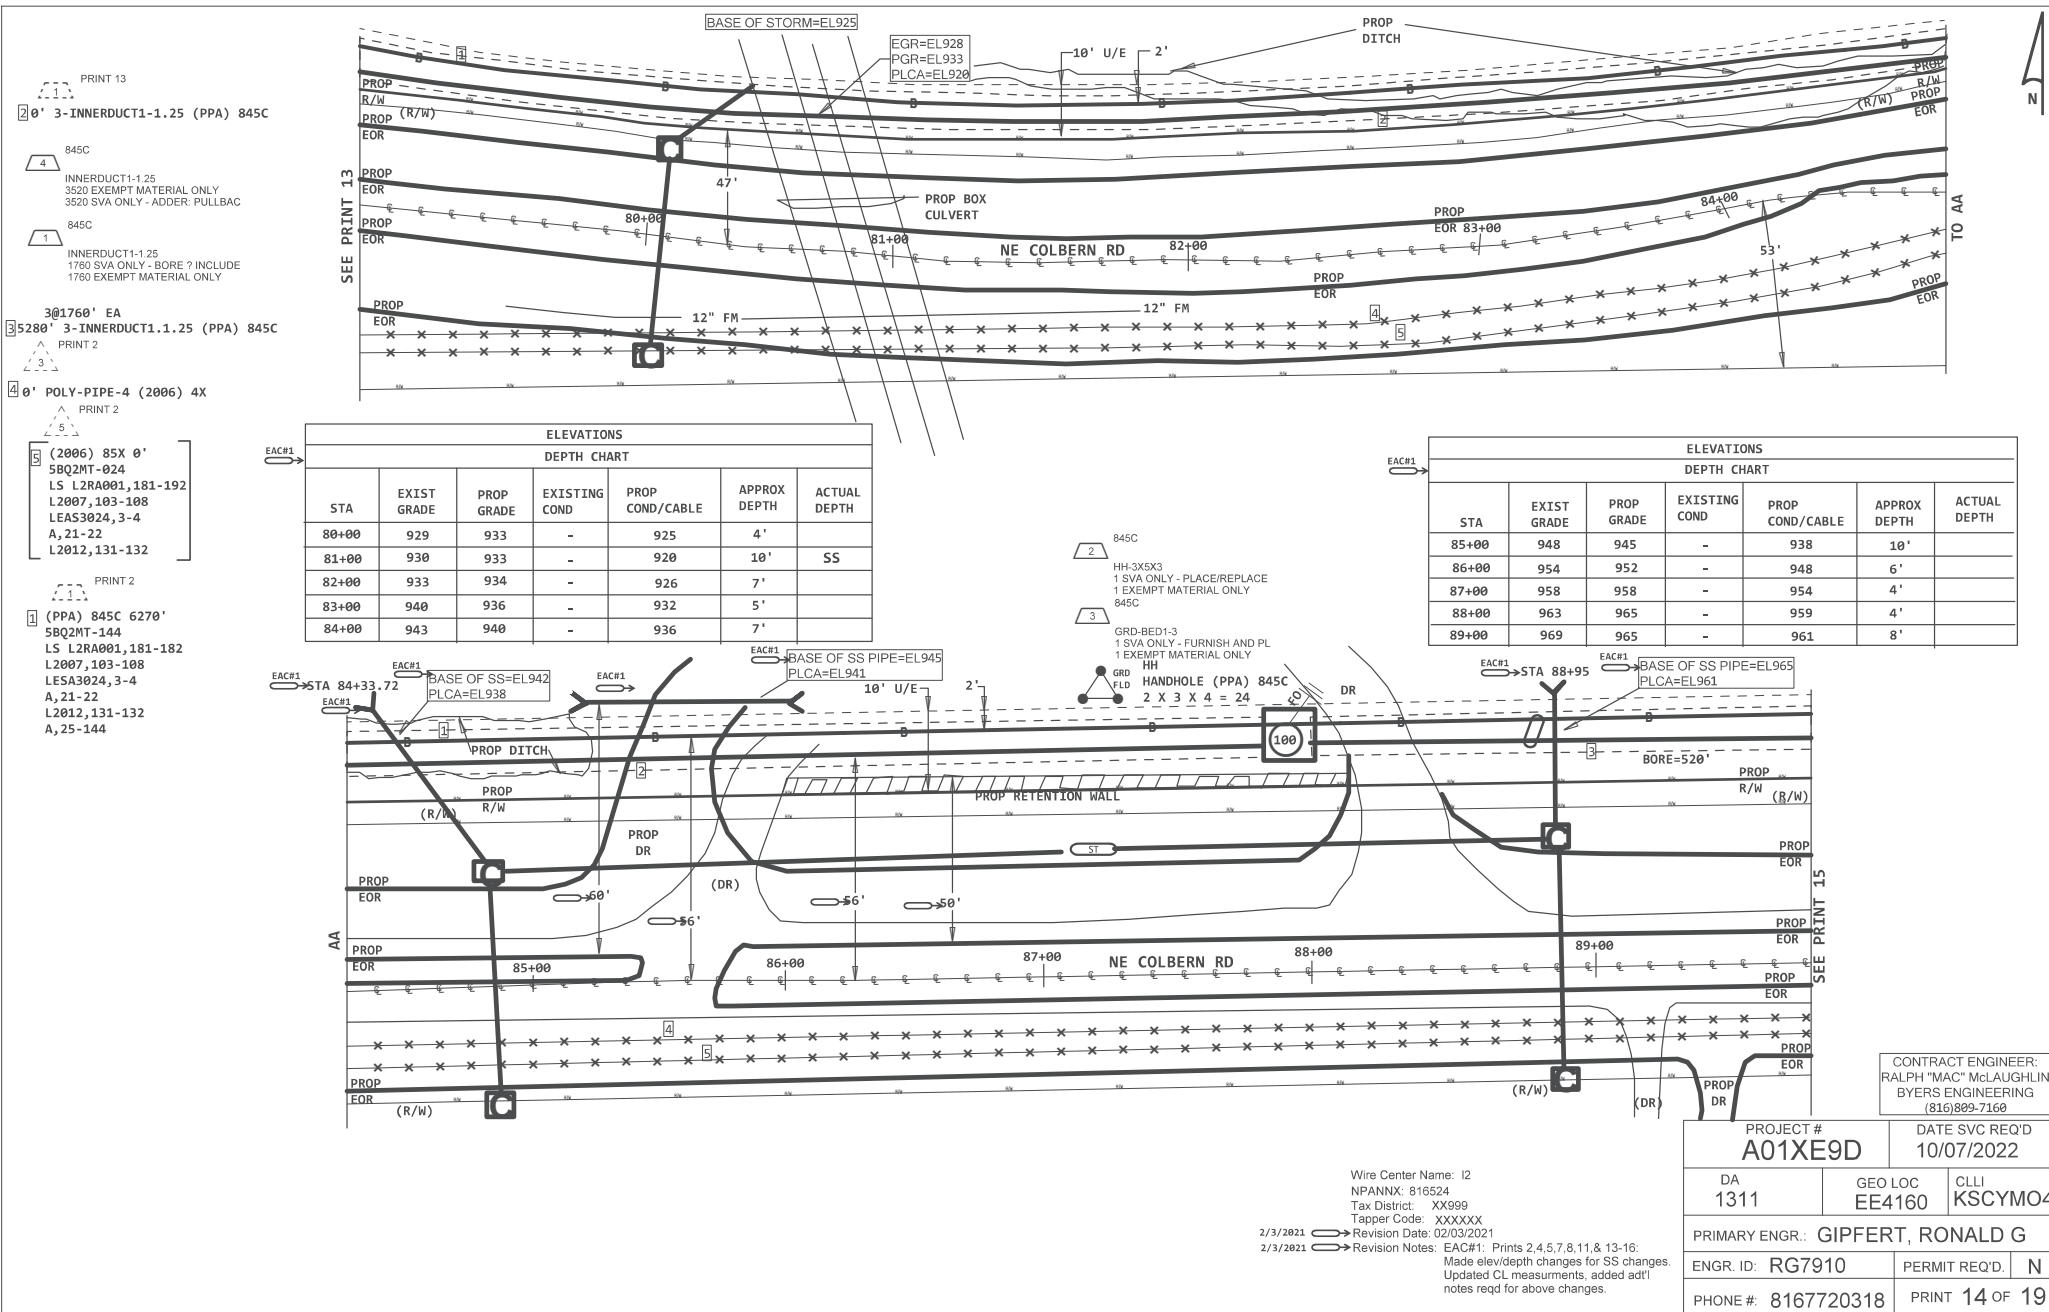

CONTRACT ENGINEER:
RALPH "MAC" McLAUGHLIN
BYERS ENGINEERING
(816)899-7160

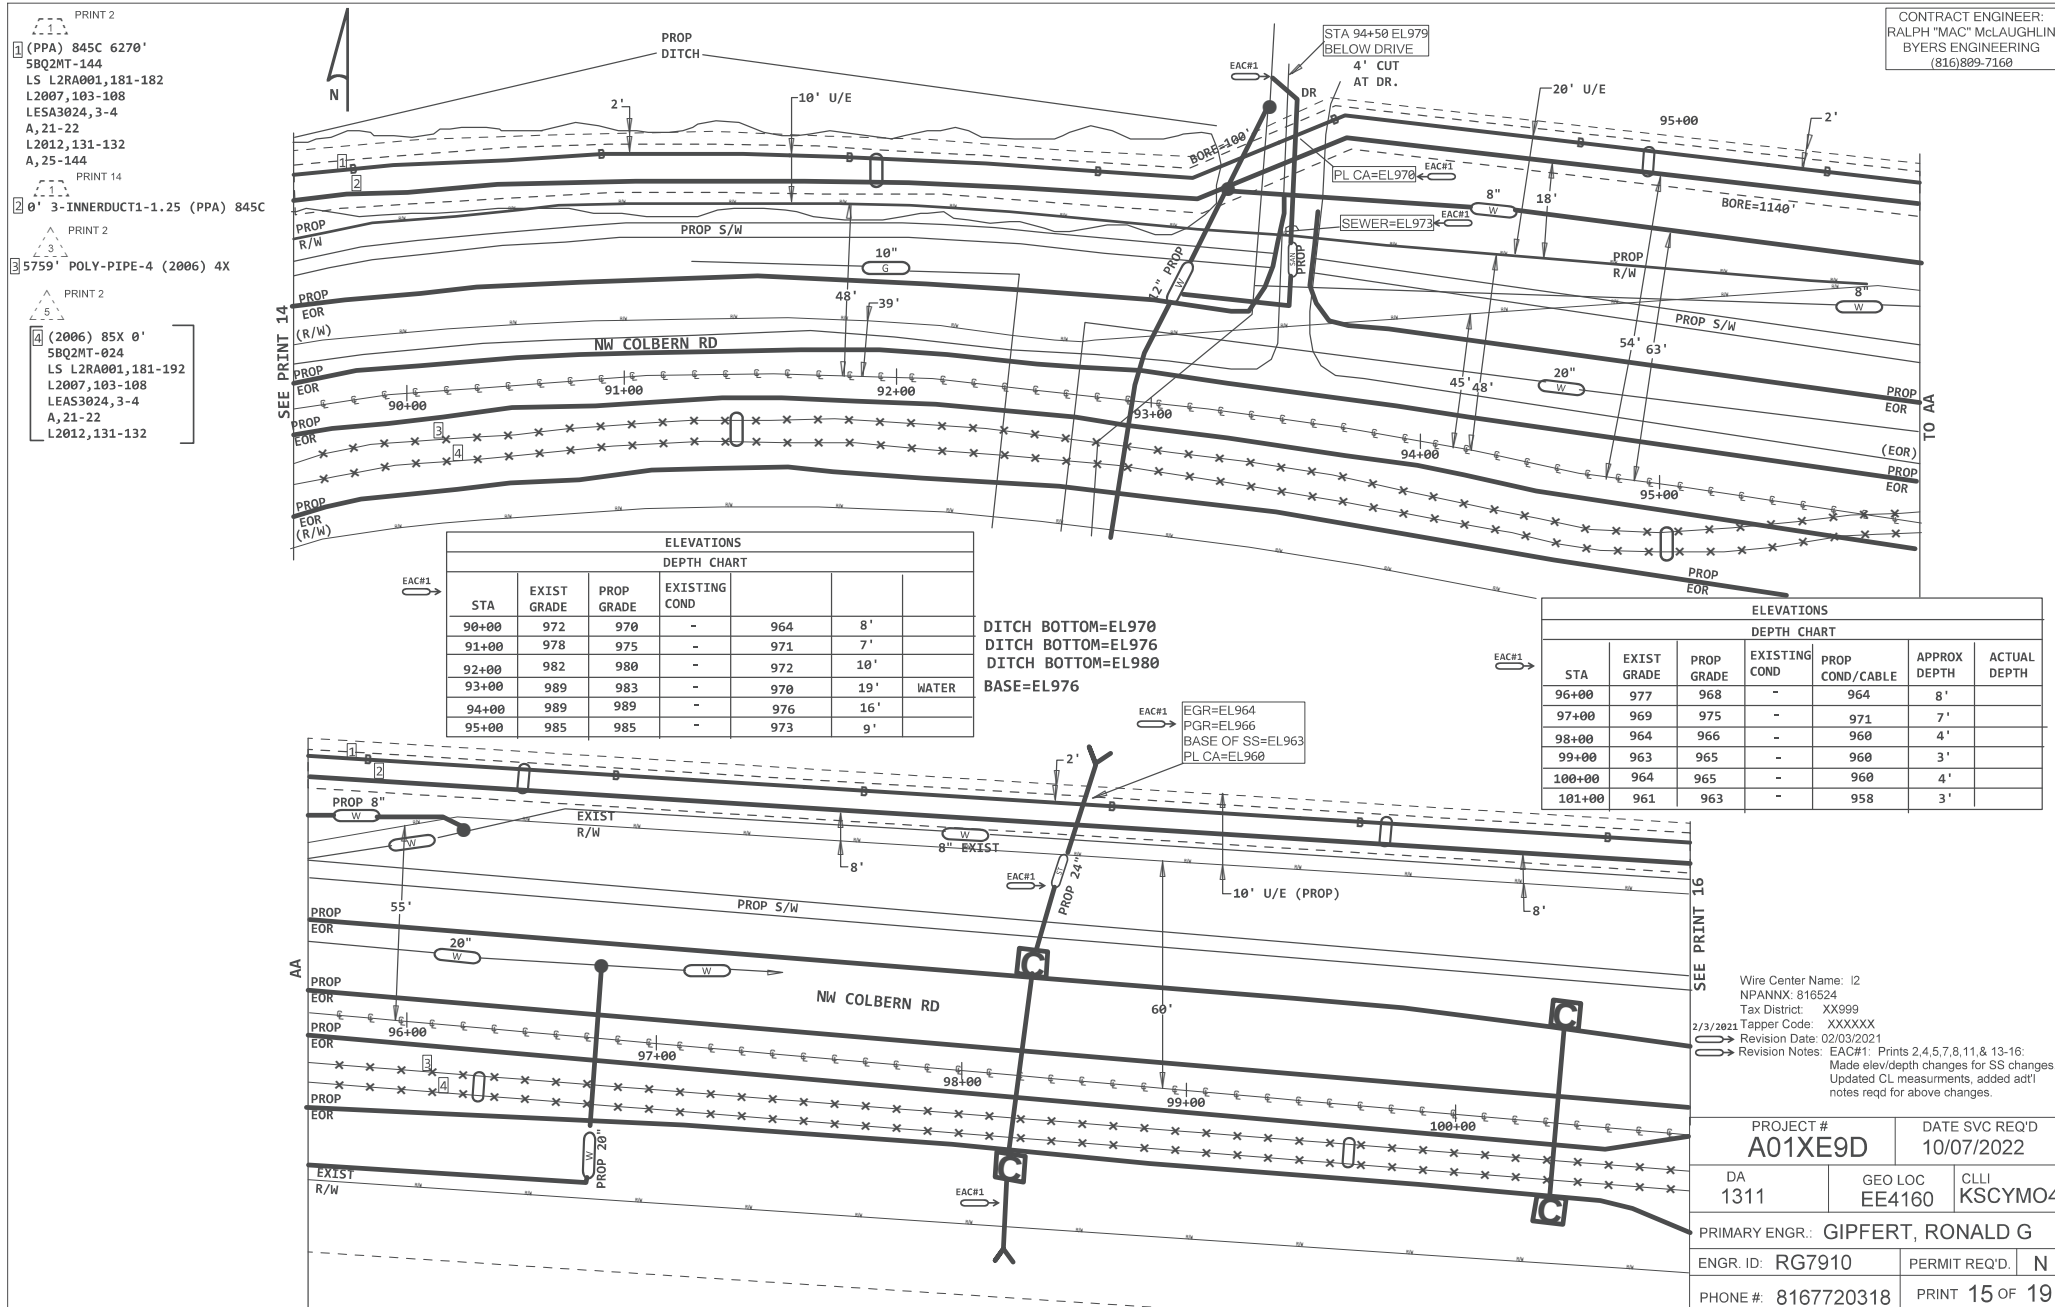

- PRINT 16
- 1 (PPA) 845C 0'
5BQ2MT-048
D, 1-2
LEAS3024, 3-4
D, 5-48
- (99) PRT 16
1-1.5 INNERDUCT
845C;0;2020
- 2 (2004) 45M 0'
ANMW-900
A, 1-200
PG1127, 801-900
A, 301-800
FH1127, 51-75
A, 826-850
FH1127, 151-175
A, 876-900
- PRINT 16
- 3 (2018) 845X 0'
5BQ2MT-048
D, 1-2
LEAS3024, 3-4
D, 5-48
- 4 (2004) 45M 1275'
ANMW-900
A, 1-200
PG1127, 801-900
A, 301-800
FH1127, 51-75
A, 826-850
FH1127, 151-175
A, 876-900

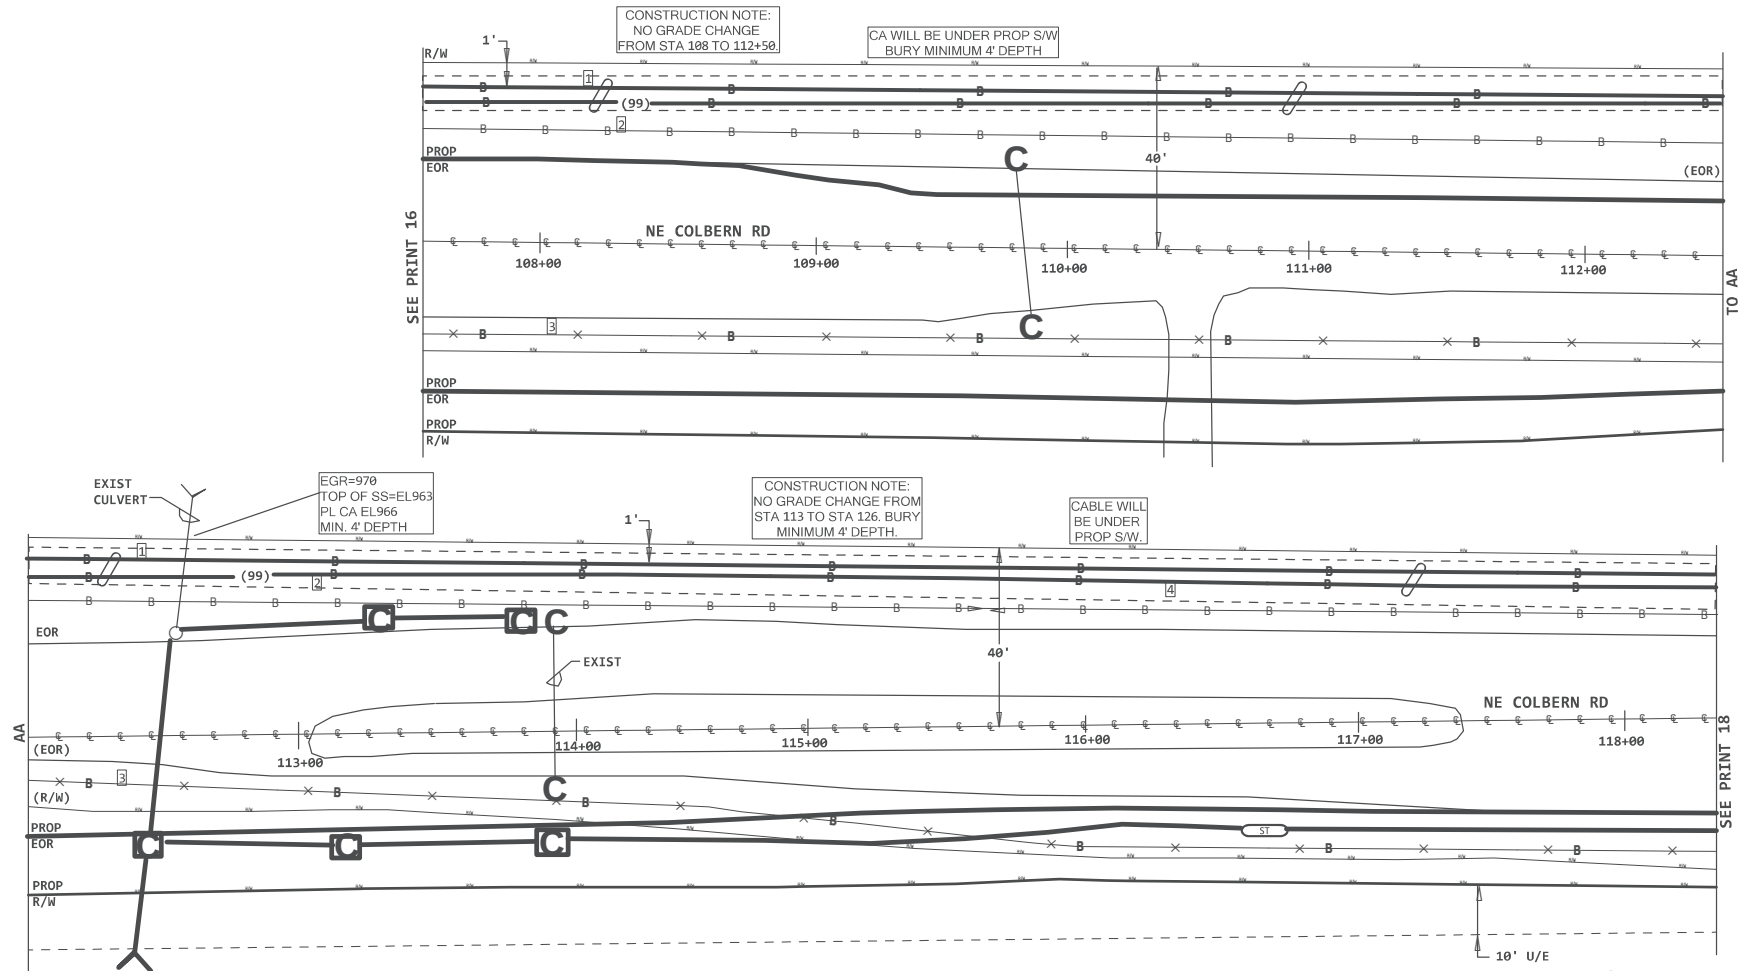


Wire Center Name: I2
NPANNX: 816524
Tax District:
Tapper Code:

PROJECT # A01XE9D		DATE SVC REQ'D 10/07/2022
DA 1311	GEO LOC EE4160	CLI KSCYMO41
PRIMARY ENGR.: GIPFERT, RONALD G		
ENGR. ID: RG7910	PERMIT REQ'D: N	
PHONE #: 8167720318	PRINT 17 OF 19	

CONTRACT ENGINEER:
RALPH "MAC" McLAUGHLIN
BYERS ENGINEERING
(816)809-7160

DETAIL FOR PRINT 2

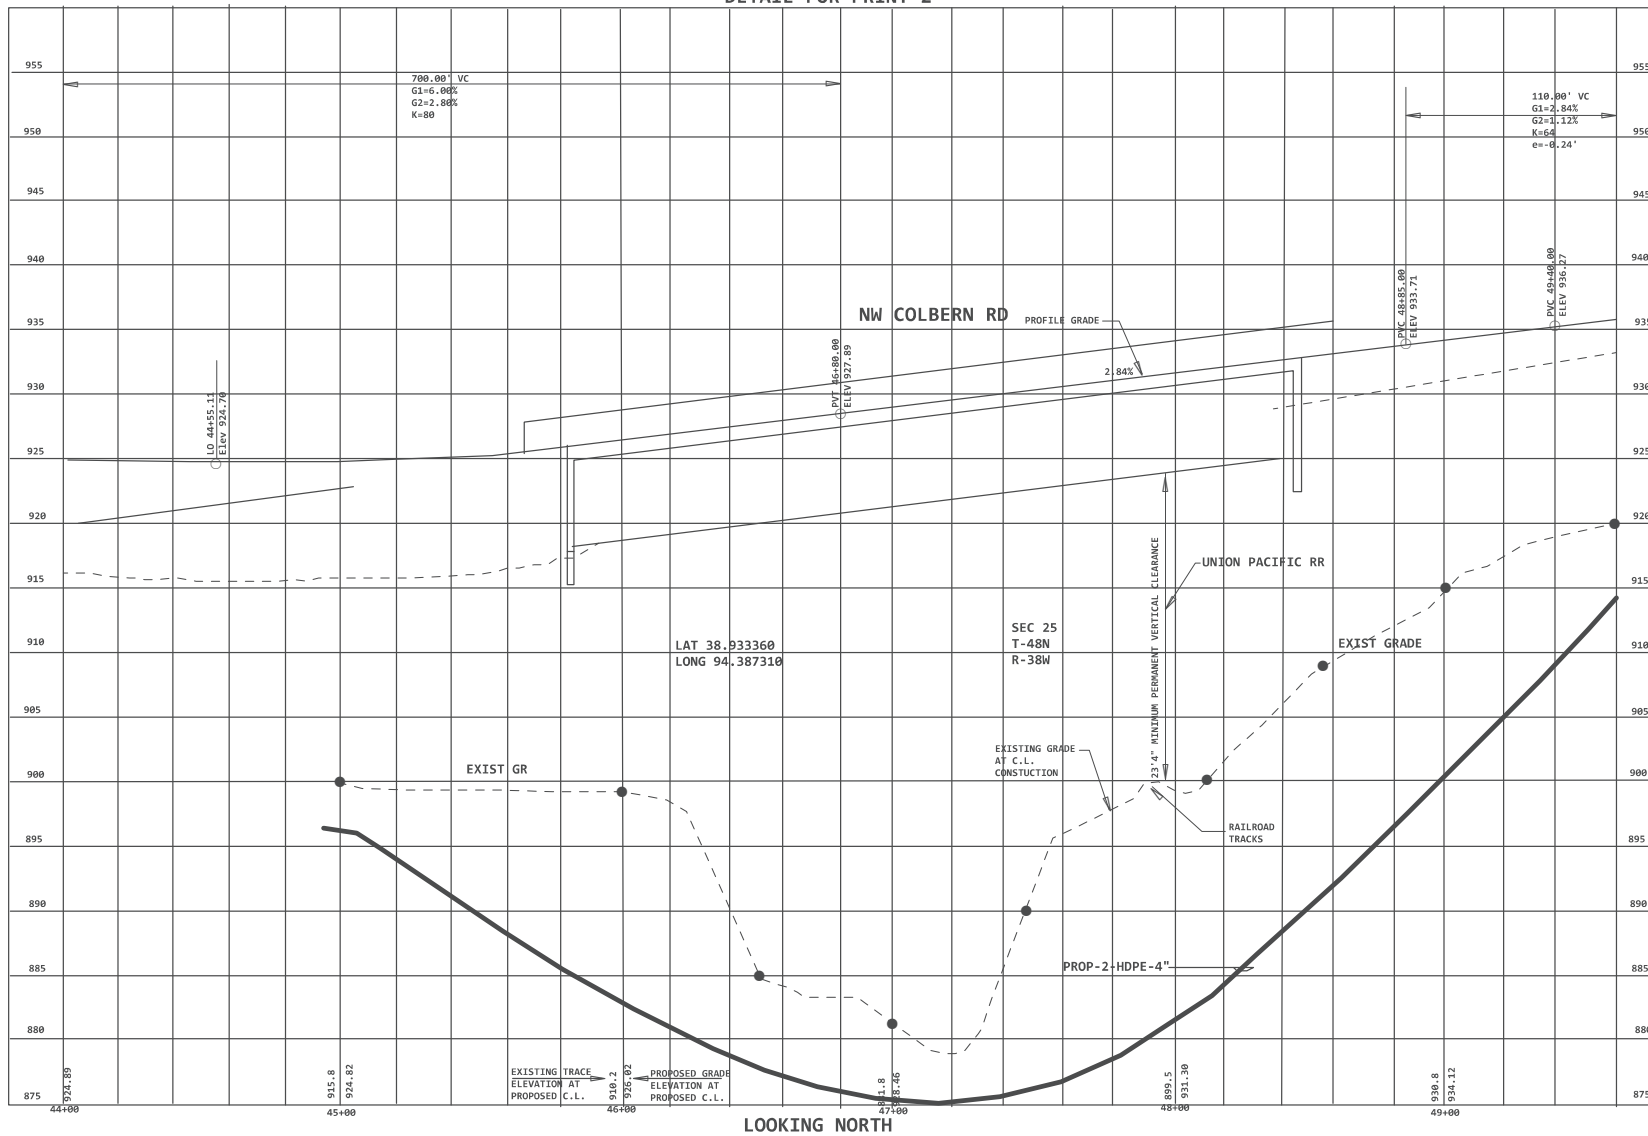

Wire Center Name: 12
NPANNX: 816524
Tax District:
Tapper Code:

PROJECT # A01XE9D		DATE SVC REQ'D 10/07/2022	
DA 1311	GEO LOC EE4160	CLI KSCYMO41	
PRIMARY ENGR.: GIPFERT, RONALD G			
ENGR. ID: RG7910		PERMIT REQ'D.	N
PHONE # 8167720318		PRINT 19 OF 19	

CONTRACT ENGINEER:
RALPH "MAC" McLAUGHLIN
BYERS ENGINEERING
(816)809-7160