


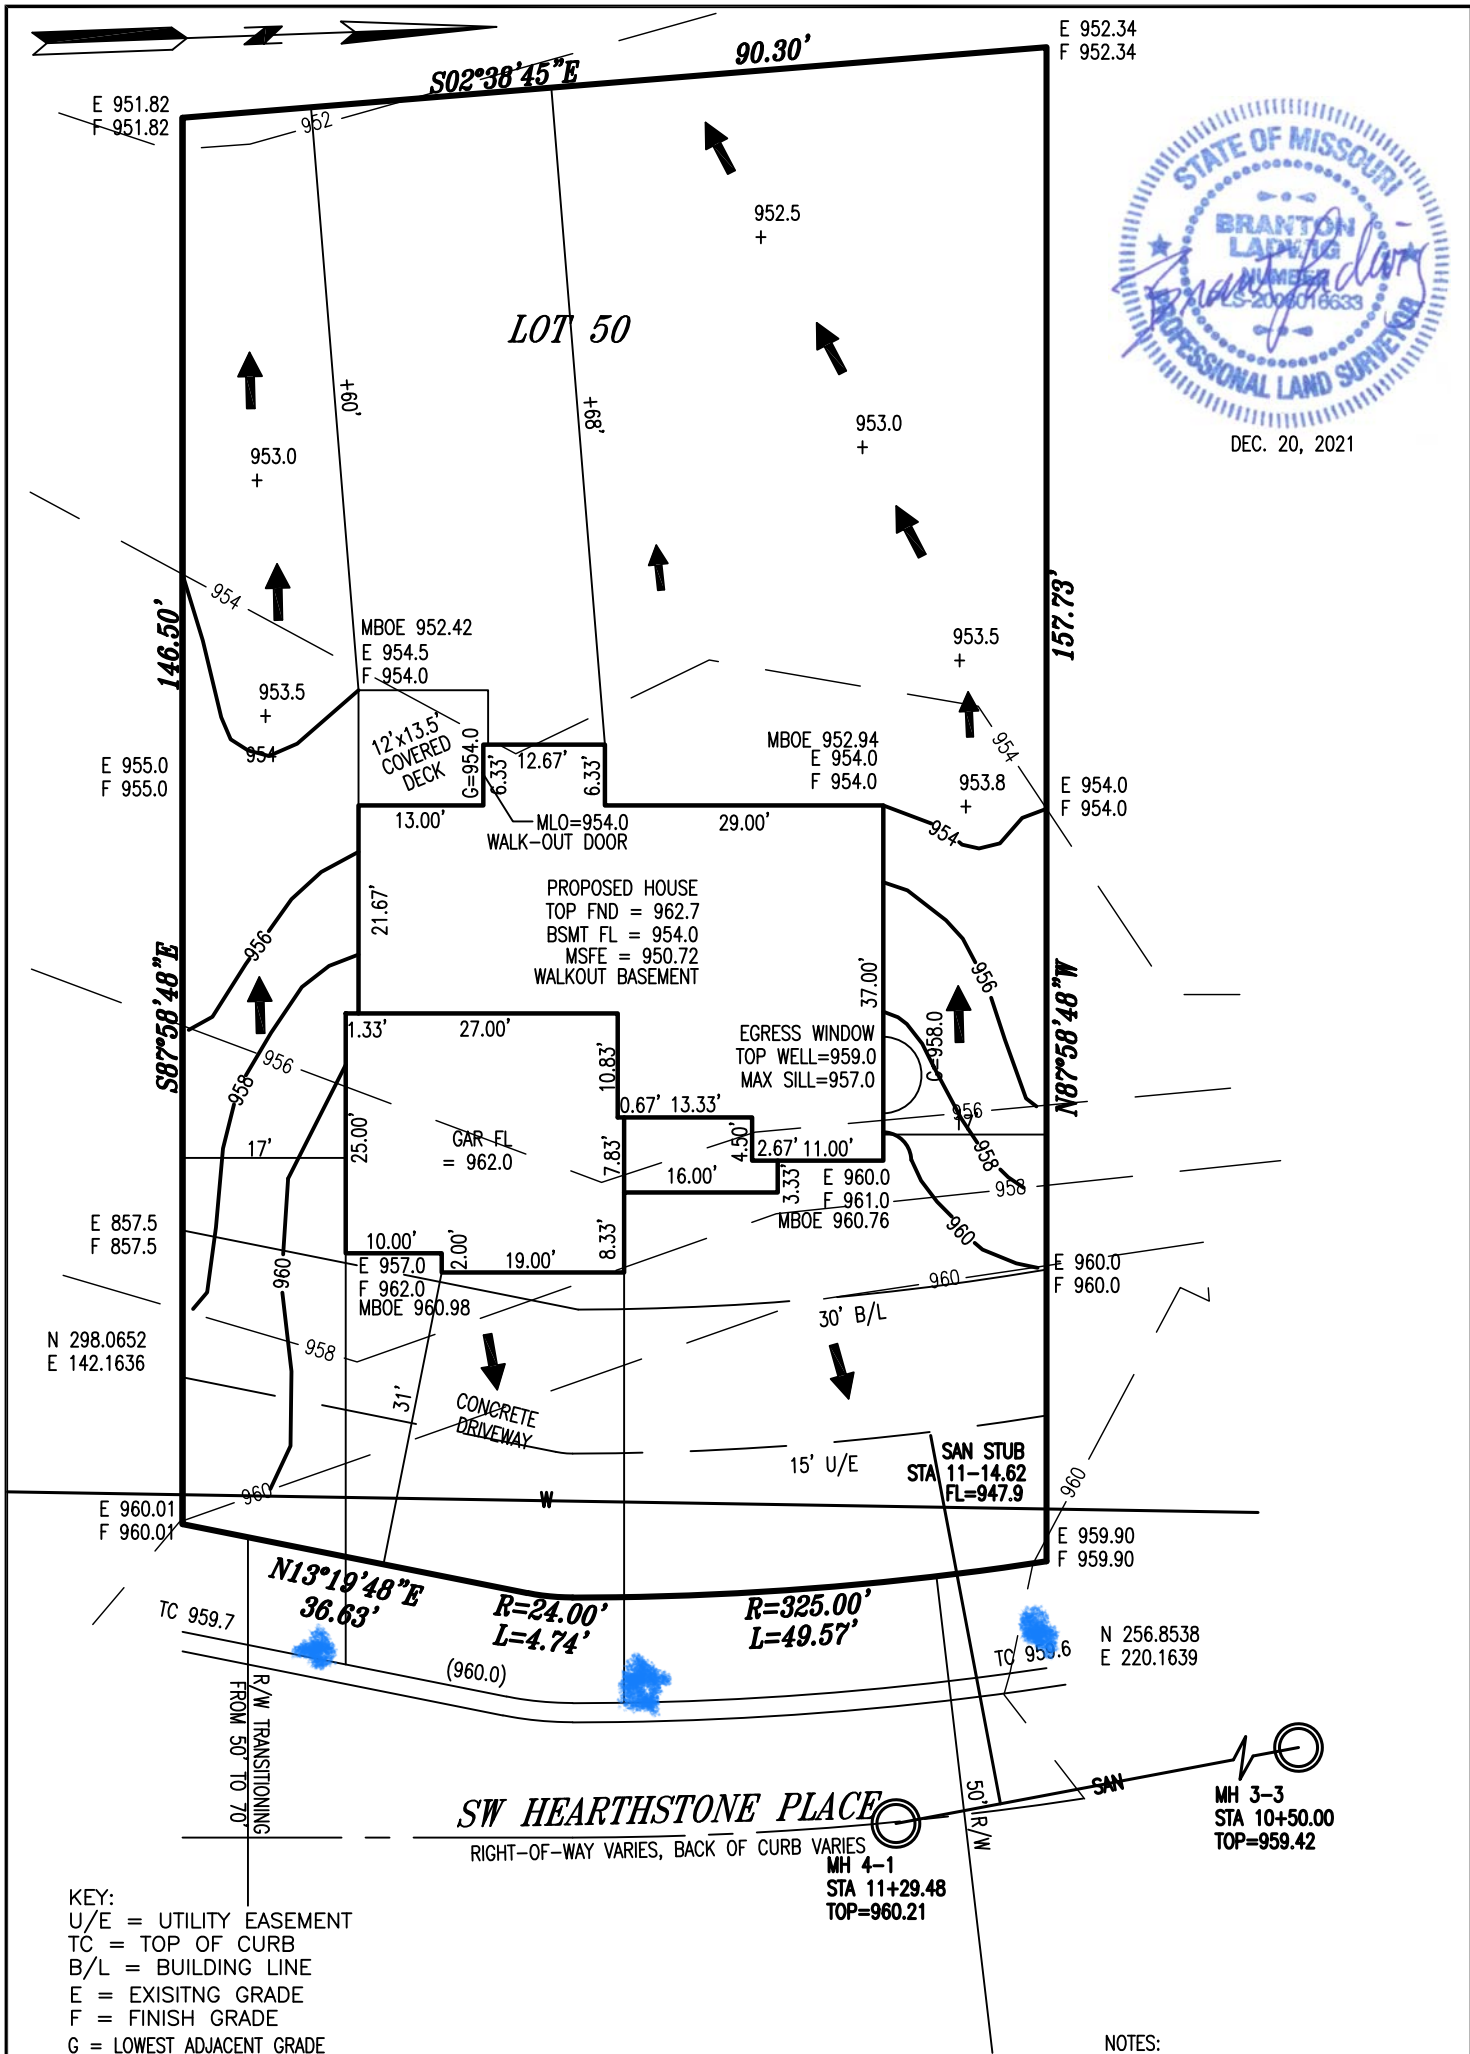

DEC. 20, 2021



JFE CONSTRUCTION

| PLOT PLAN | |
|-------------------------------|----------------------|
| LOT 50 | |
| THE RETREAT AT HOOK FARMS | |
| LEE'S SUMMIT MISSOURI | |
| LADWIG and ASSOCIATES, L.L.C. | |
| LAND SURVEYORS | |
| 816-309-6621 | |
| DRAWN BY: JDH | SCALE: 1" = 20' |
| DATE: 12/10/21 | DRAWING NO. HF-50 |