



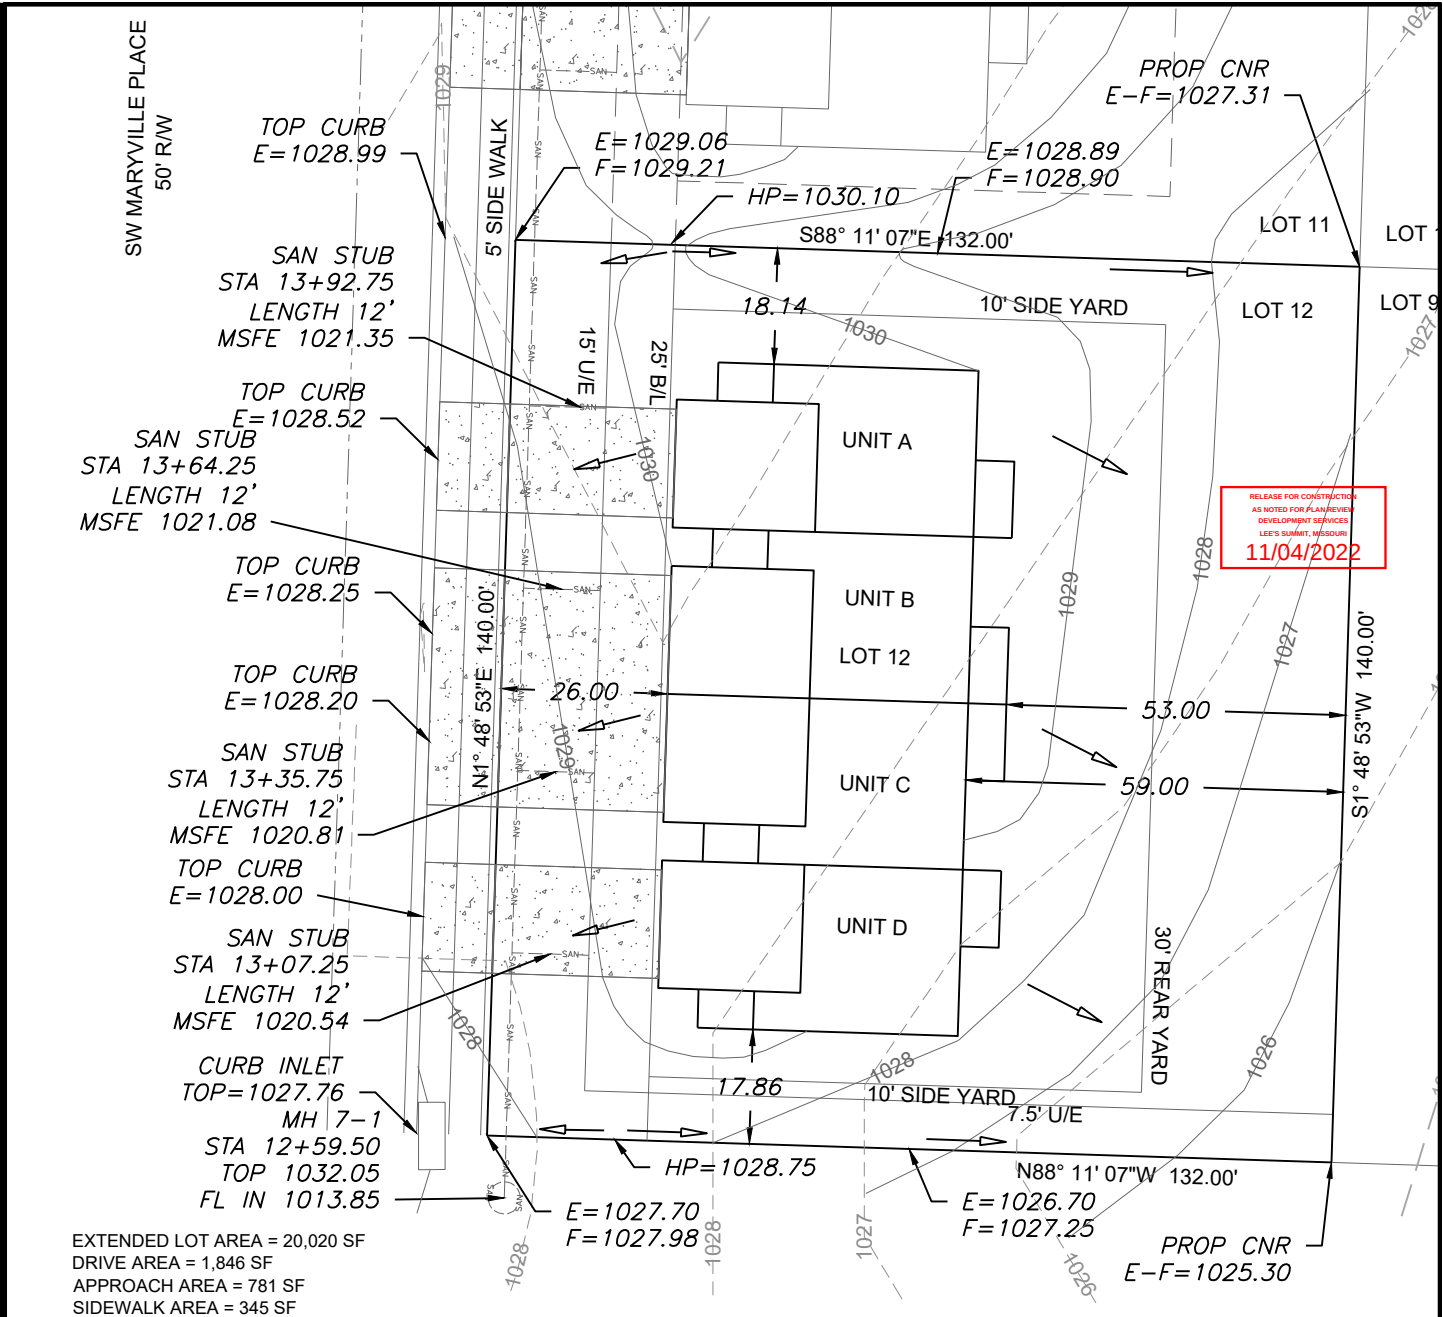

LEGEND Gas Meter Telephone or Fiber-Optic Pedestal Cable TV Pedestal Electric Pedestal Light Pole Mailbox Fire Hydrant Water Valve	PROPOSED BUILDING A TOP FOUNDATION = 1030.67 GARAGE FLOOR = 1030.60 TOP FOOTING = 1027.25 BASEMENT FLOOR= 1027.58 DRIVE SLOPE (A)=7.2%	PROPOSED BUILDING B TOP FOUNDATION = 1030.67 GARAGE FLOOR = 1030.00 TOP FOOTING = 1027.25 BASEMENT FLOOR= 1027.58 DRIVE SLOPE (B)=6.7%
	PROPOSED BUILDING C TOP FOUNDATION = 1030.67 GARAGE FLOOR = 1030.00 TOP FOOTING = 1027.25 BASEMENT FLOOR= 1027.58 DRIVE SLOPE (C)=6.1%	PROPOSED BUILDING D TOP FOUNDATION = 1030.67 GARAGE FLOOR = 1029.60 TOP FOOTING = 1027.25 BASEMENT FLOOR= 1027.58 DRIVE SLOPE (D)=5.3%

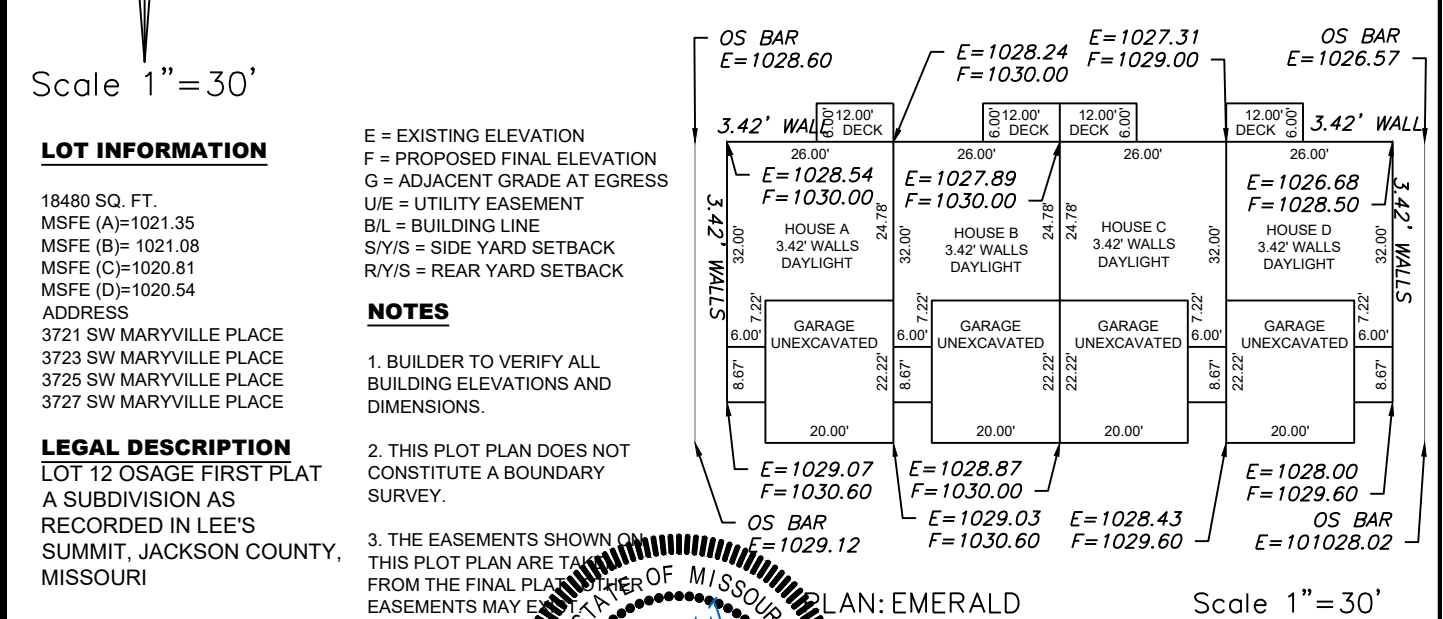

ENGINEERING SOLUTIONS
ENGINEERING & SURVEYING
50 SE 30TH STREET
LEE'S SUMMIT, MO 64082
P:(816) 623-9888 F:(816)623-9849
WWW.ENGINEERINGSOLUTIONKCC.COM

PROFESSIONAL ENGINEER
MATTHEW J. SCHLICH
NUMBER
PE-2006019708
8/11/2021

PLOT PLAN - LOT 12
OSAGE FIRST PLAT
LEE'S SUMMIT, JACKSON COUNTY, MISSOURI
CLOVER & HIVE
120 SE 30TH STREET
LEE'S SUMMIT, MO 64082
PROJECT NO. 1
FILE NAME LOT 12, OSAGE FIRST PLAT
DATE 8/11/2021
SHEET 1
OF 1

THIS DRAWING IS NOT VALID UNLESS THE SIGNATURE, DATE AND SEAL OF THE ENGINEER WHO SUPERVISED THE PREPARATION OF THIS DRAWING HAS BEEN AFFIXED HERETO.