




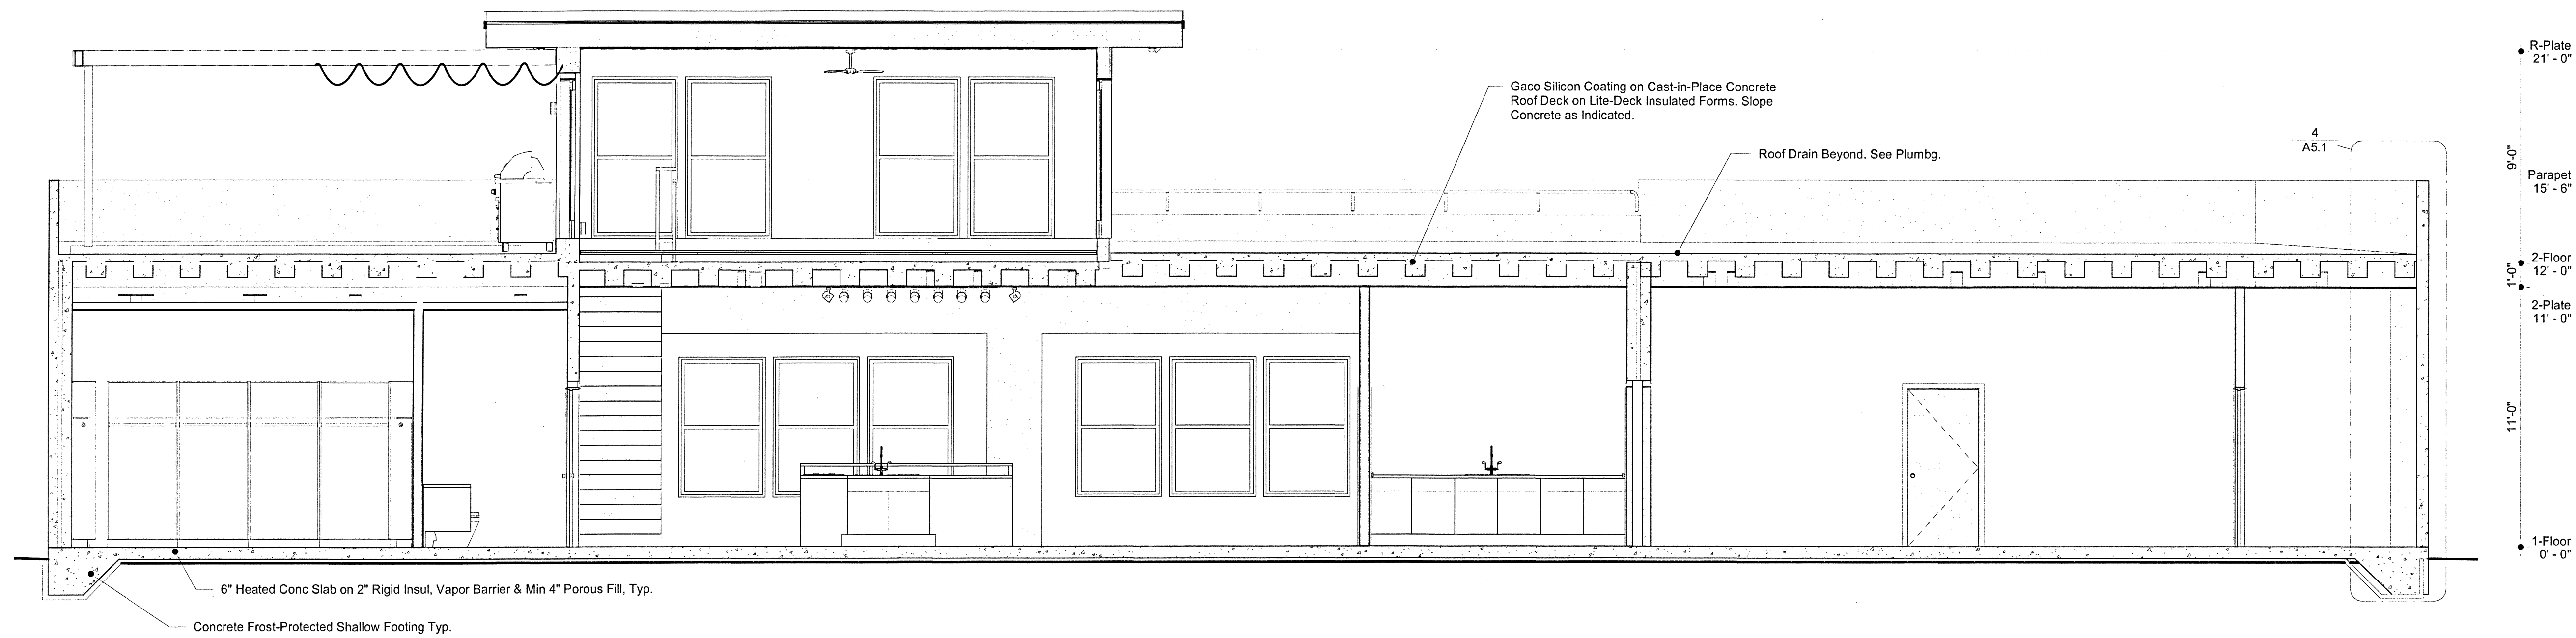


1 Long Section
1/4" = 1'-0"

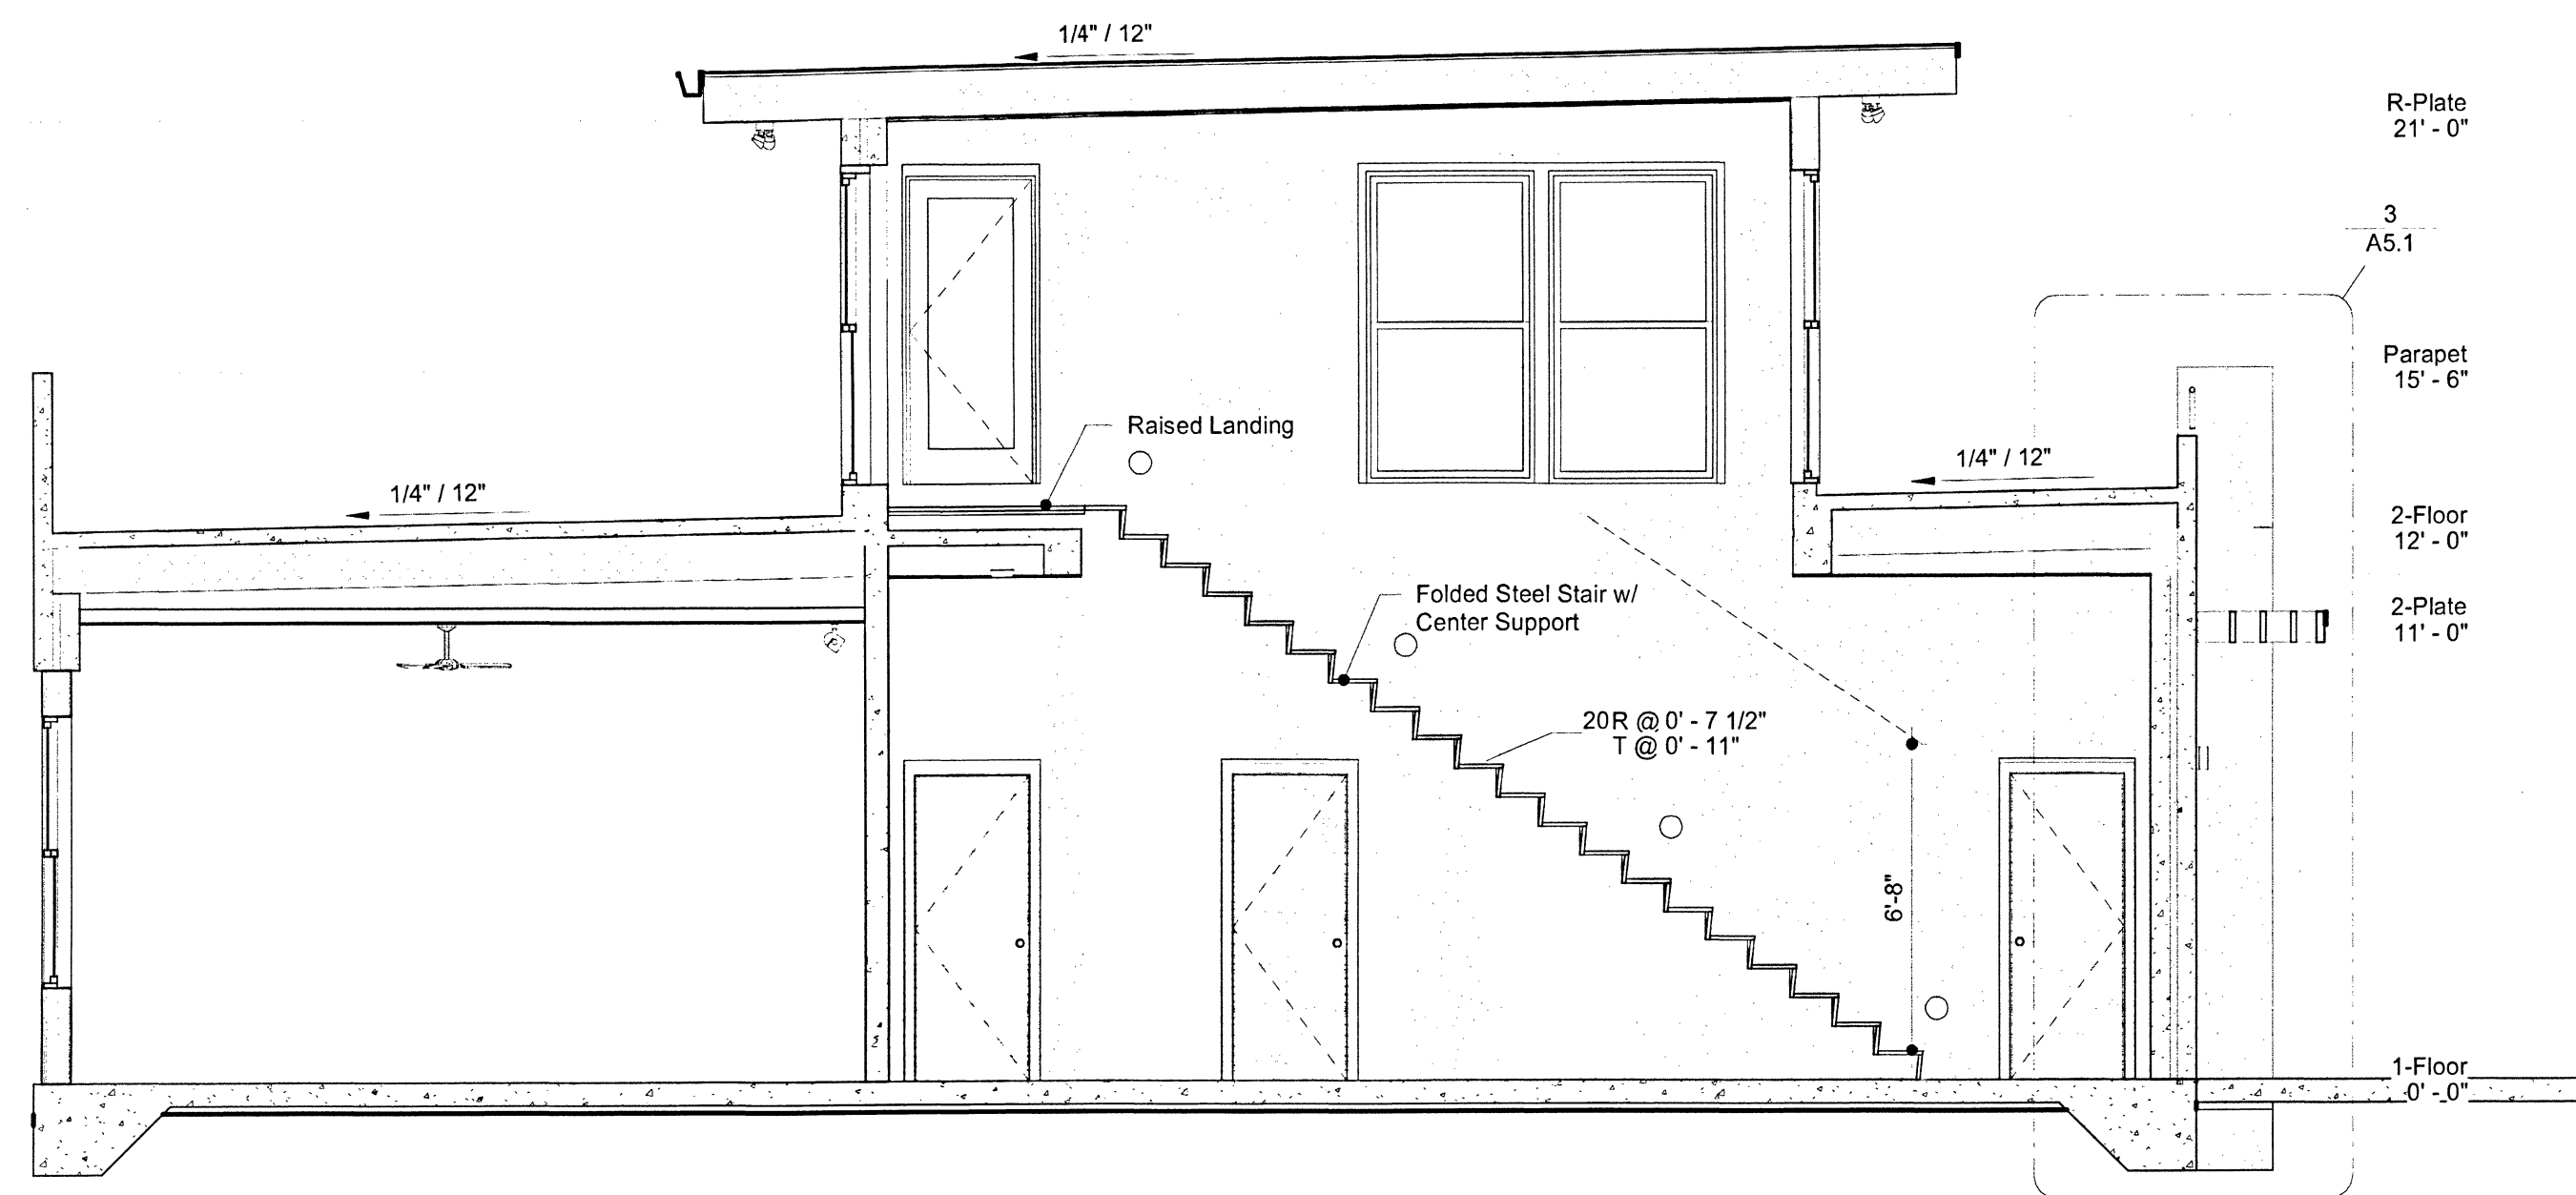

2 Cross Section
1/4" = 1'-0"

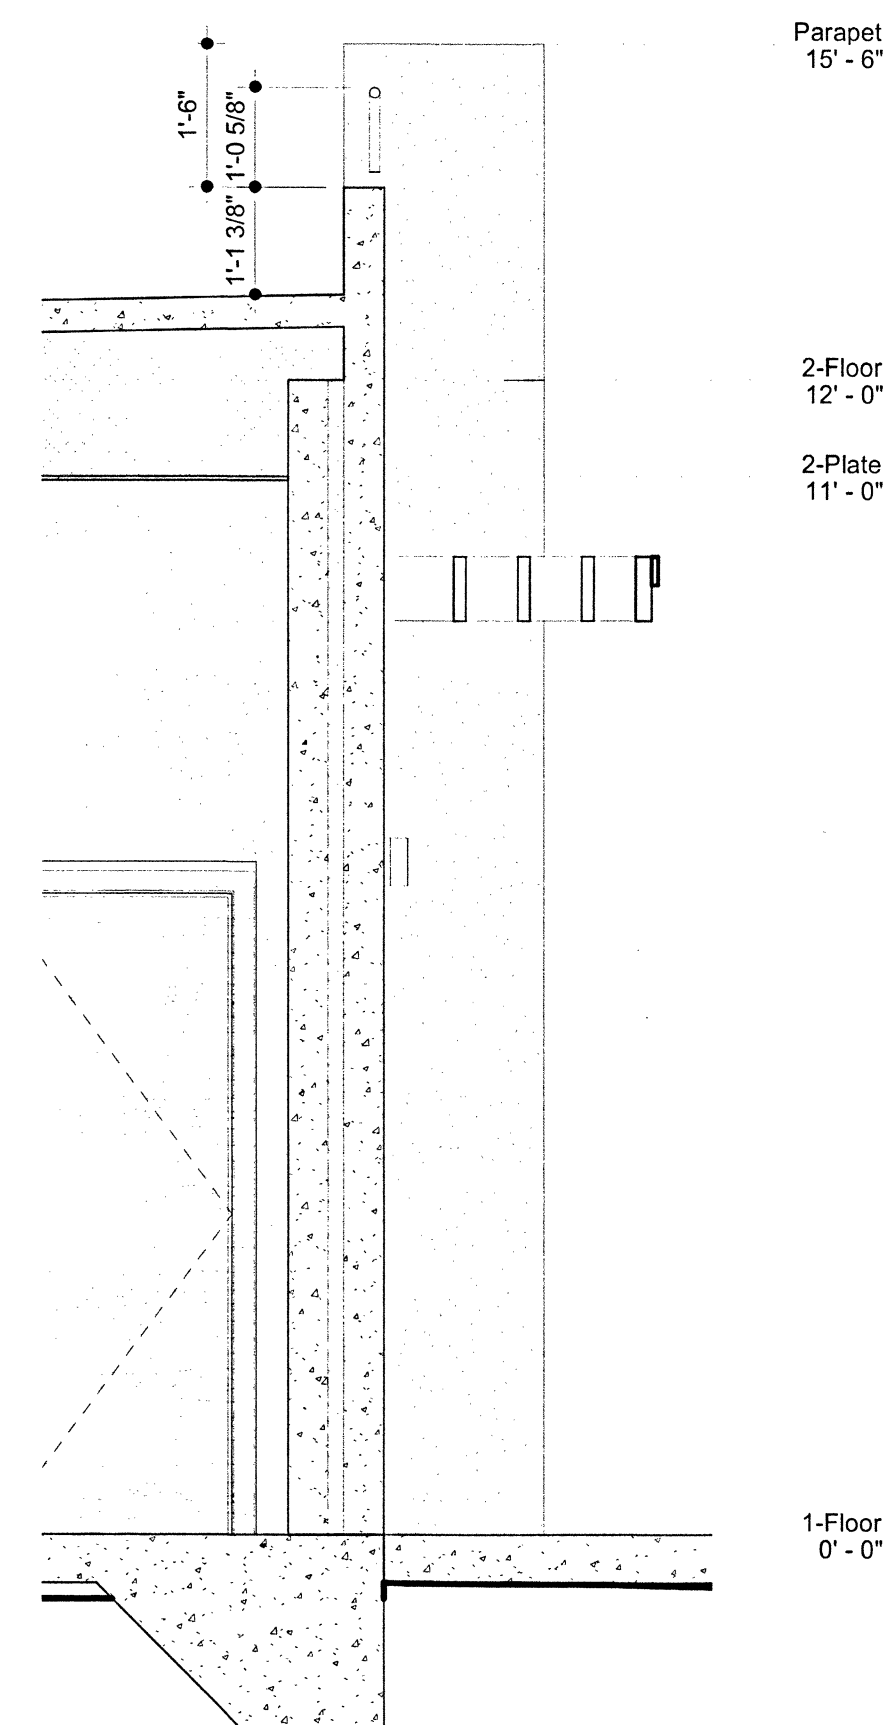

3 Front Wall
1/2" = 1'-0"

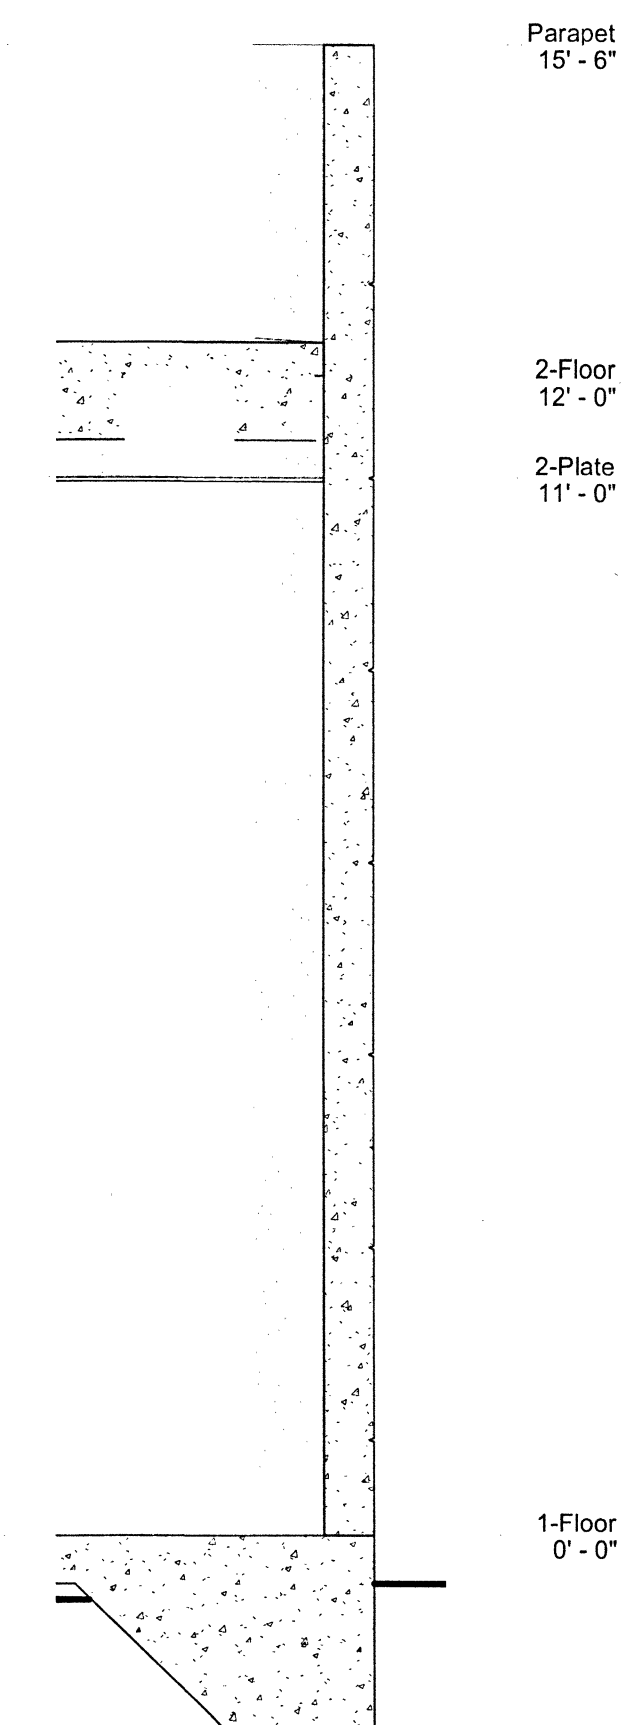

4 End Wall
1/2" = 1'-0"

STRUCTURA
TECHNOLOGIES
6300 Equitable KCMO 64120 • 816.241.0483

BILL FOWLER
ARCHITECT



MEMBER AMERICAN INSTITUTE OF ARCHITECTS
BFW@FOWLERBME.COM • BILL@FOWLERARCHITECT.COM
3601 W. 122ND TERRACE, LEAWOOD, KS 66209 • 913.908.5363

PROJECT NAME
Caementicium
CASE STUDY

PROJECT ADDRESS
206 SW Lakeview Blvd
Lee's Summit, MO
CLIENT CONTACT
Meredith & Shane Veritas
616.353.0100
s.r@veritas.com

ISSUED FOR
Permit Set

SHEET NAME
Building Sections

RELEASE FOR CONSTRUCTION
AS NOTED ON PLANS REVIEW
CODES ADMINISTRATION
LEE'S SUMMIT, MISSOURI
BY
DATE

PROJECT NO.
1915
ISSUE DATE
12/19/2019

SHEET NO.
A5.1
COPYRIGHT BILL FOWLER ARCHITECT
DATE

REVISION DESCRIPTION DATE