

1 Her Bath South
1/4" = 1'-0"


2 Her Bath West
1/4" = 1'-0"

3 Her Closet North
1/4" = 1'-0"

4 His Bath North
1/4" = 1'-0"

5 His Bath West
1/4" = 1'-0"

6 His Closet South
1/4" = 1'-0"

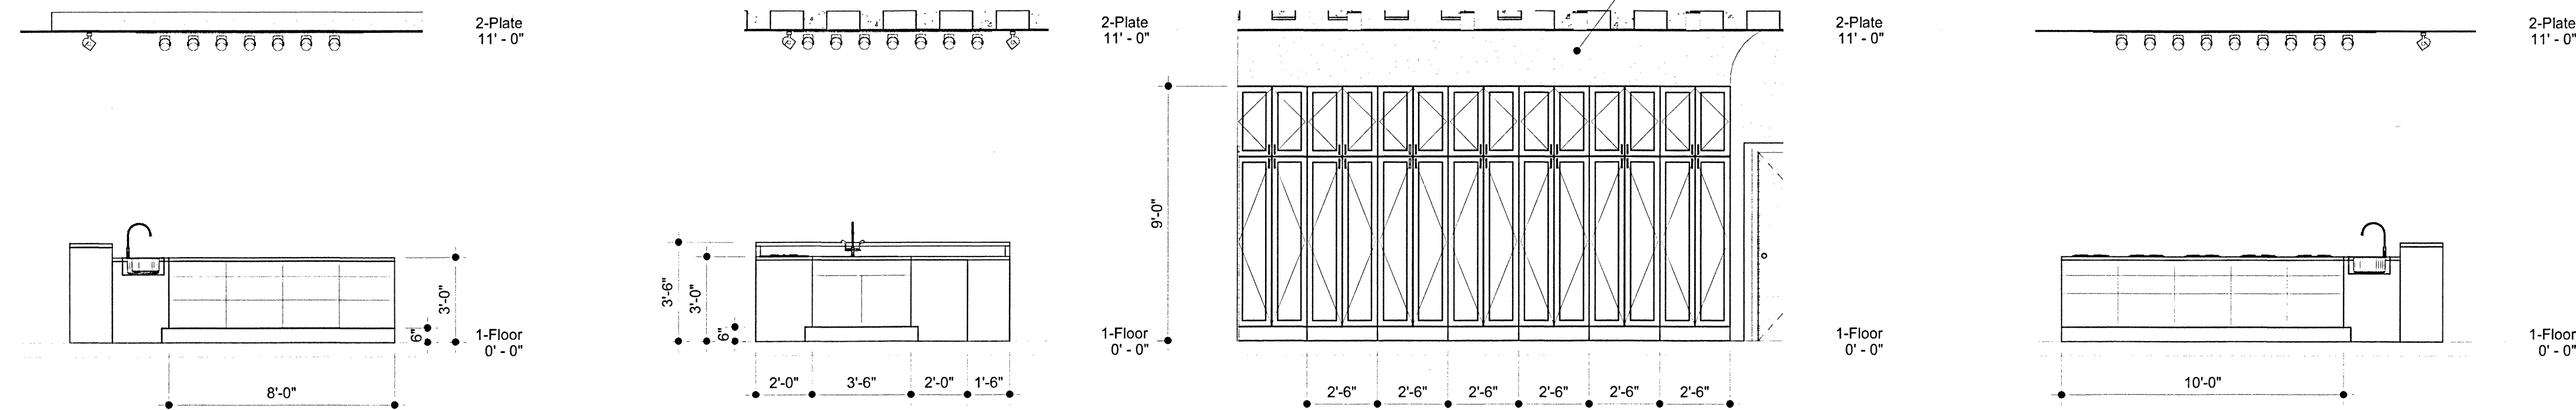


7 Kitchen East
1/4" = 1'-0"

8 Kitchen North
1/4" = 1'-0"

9 Kitchen South
1/4" = 1'-0"

10 Kitchen West
1/4" = 1'-0"

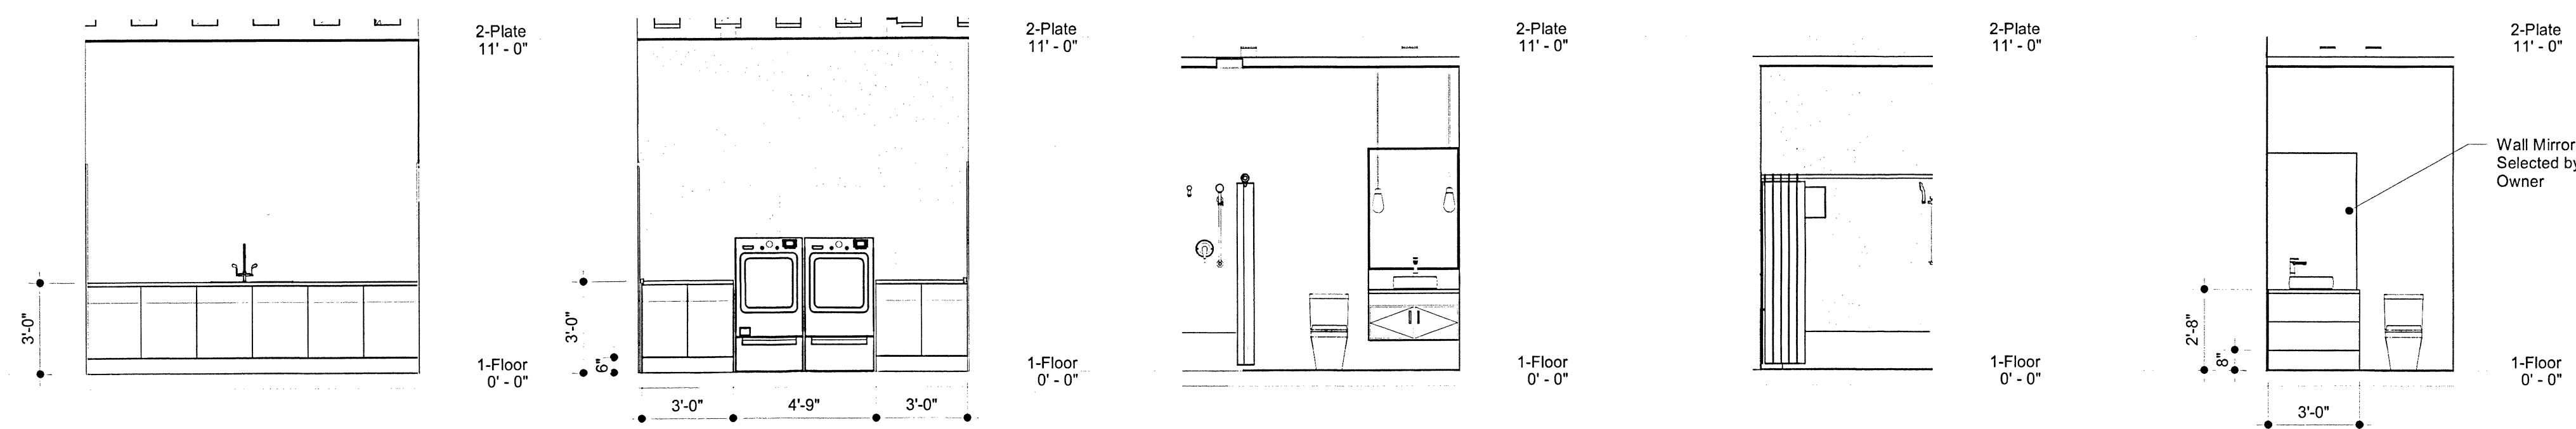


11 Laundry North
1/4" = 1'-0"

12 Laundry South
1/4" = 1'-0"

13 MV Bath North
1/4" = 1'-0"

14 MV Bath West
1/4" = 1'-0"

15 Powder
1/4" = 1'-0"

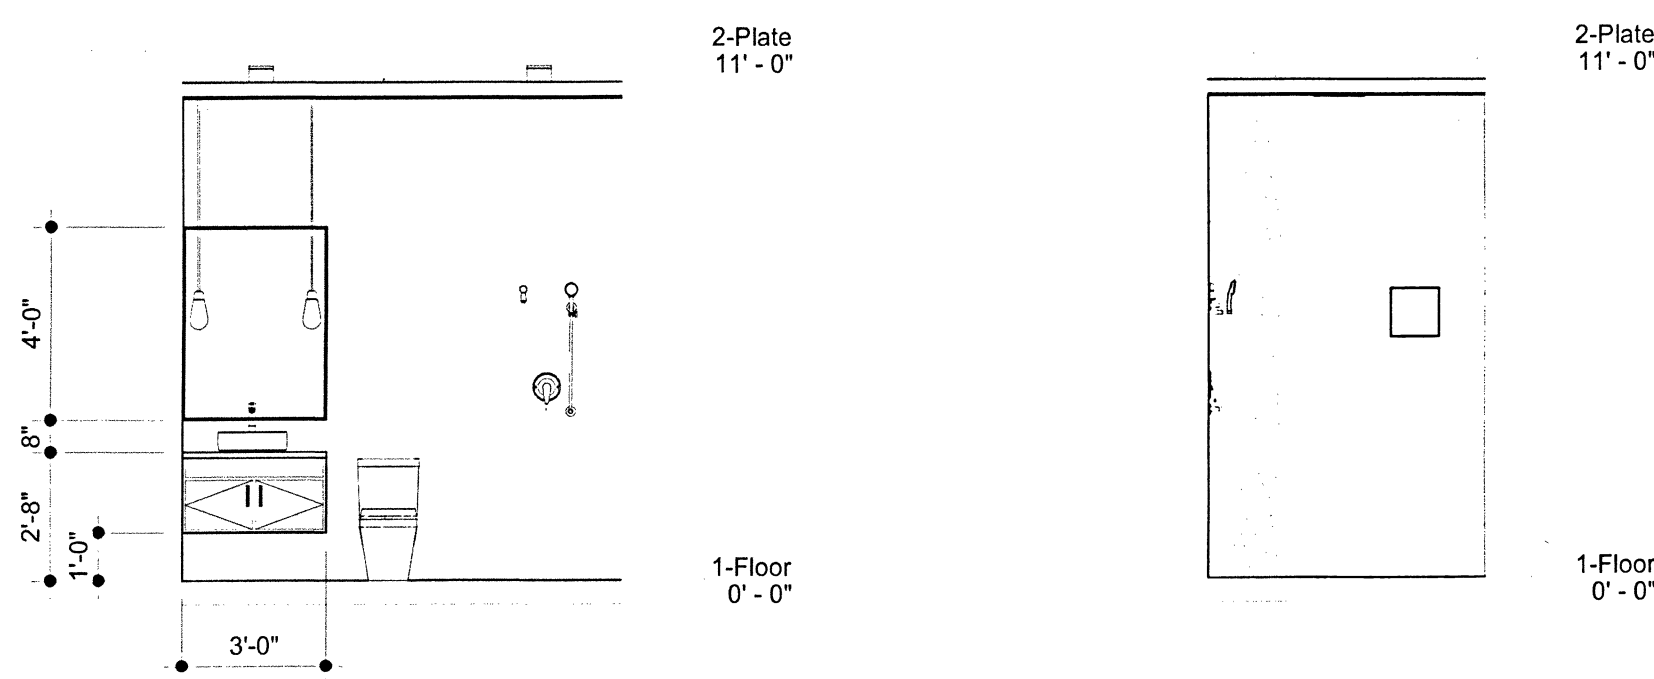

16 SV Bath South
1/4" = 1'-0"

17 SV Bath West
1/4" = 1'-0"

STRUCTURA[®]
TECHNOLOGIES
6300 Equitable KCMO 64120 • 816.231.0483

BILL FOWLER
ARCHITECT



MEMBER AMERICAN INSTITUTE OF ARCHITECTS
BFW@FWLBR.COM • BILLFOWLERARCHITECT.COM
3001 W. 122ND TERRACE, LEAWOOD, KS 66209 • 913.908.5363

PROJECT NAME

Caementicium
CASE STUDY

PROJECT ADDRESS
206 SW Lakeview Blvd
Lee's Summit, MO

CLIENT CONTACT
Meredith & Shane Veritasi
616.383.0100
s.r.veritasi.com

ISSUED FOR
Permit Set

SHEET NAME

Interior Elevations

PROJECT NO.
1915
ISSUE DATE
12/19/2019

SHEET NO.
A7.1
COPYRIGHT BILL FOWLER ARCHITECT

RELEASE FOR CONSTRUCTION
AS NOTED ON PLANS REVIEW
COPIES ADMINISTRATION
LEE'S SUMMIT, MISSOURI
BY
DATE

REVISION DESCRIPTION DATE