


VICINITY MAP

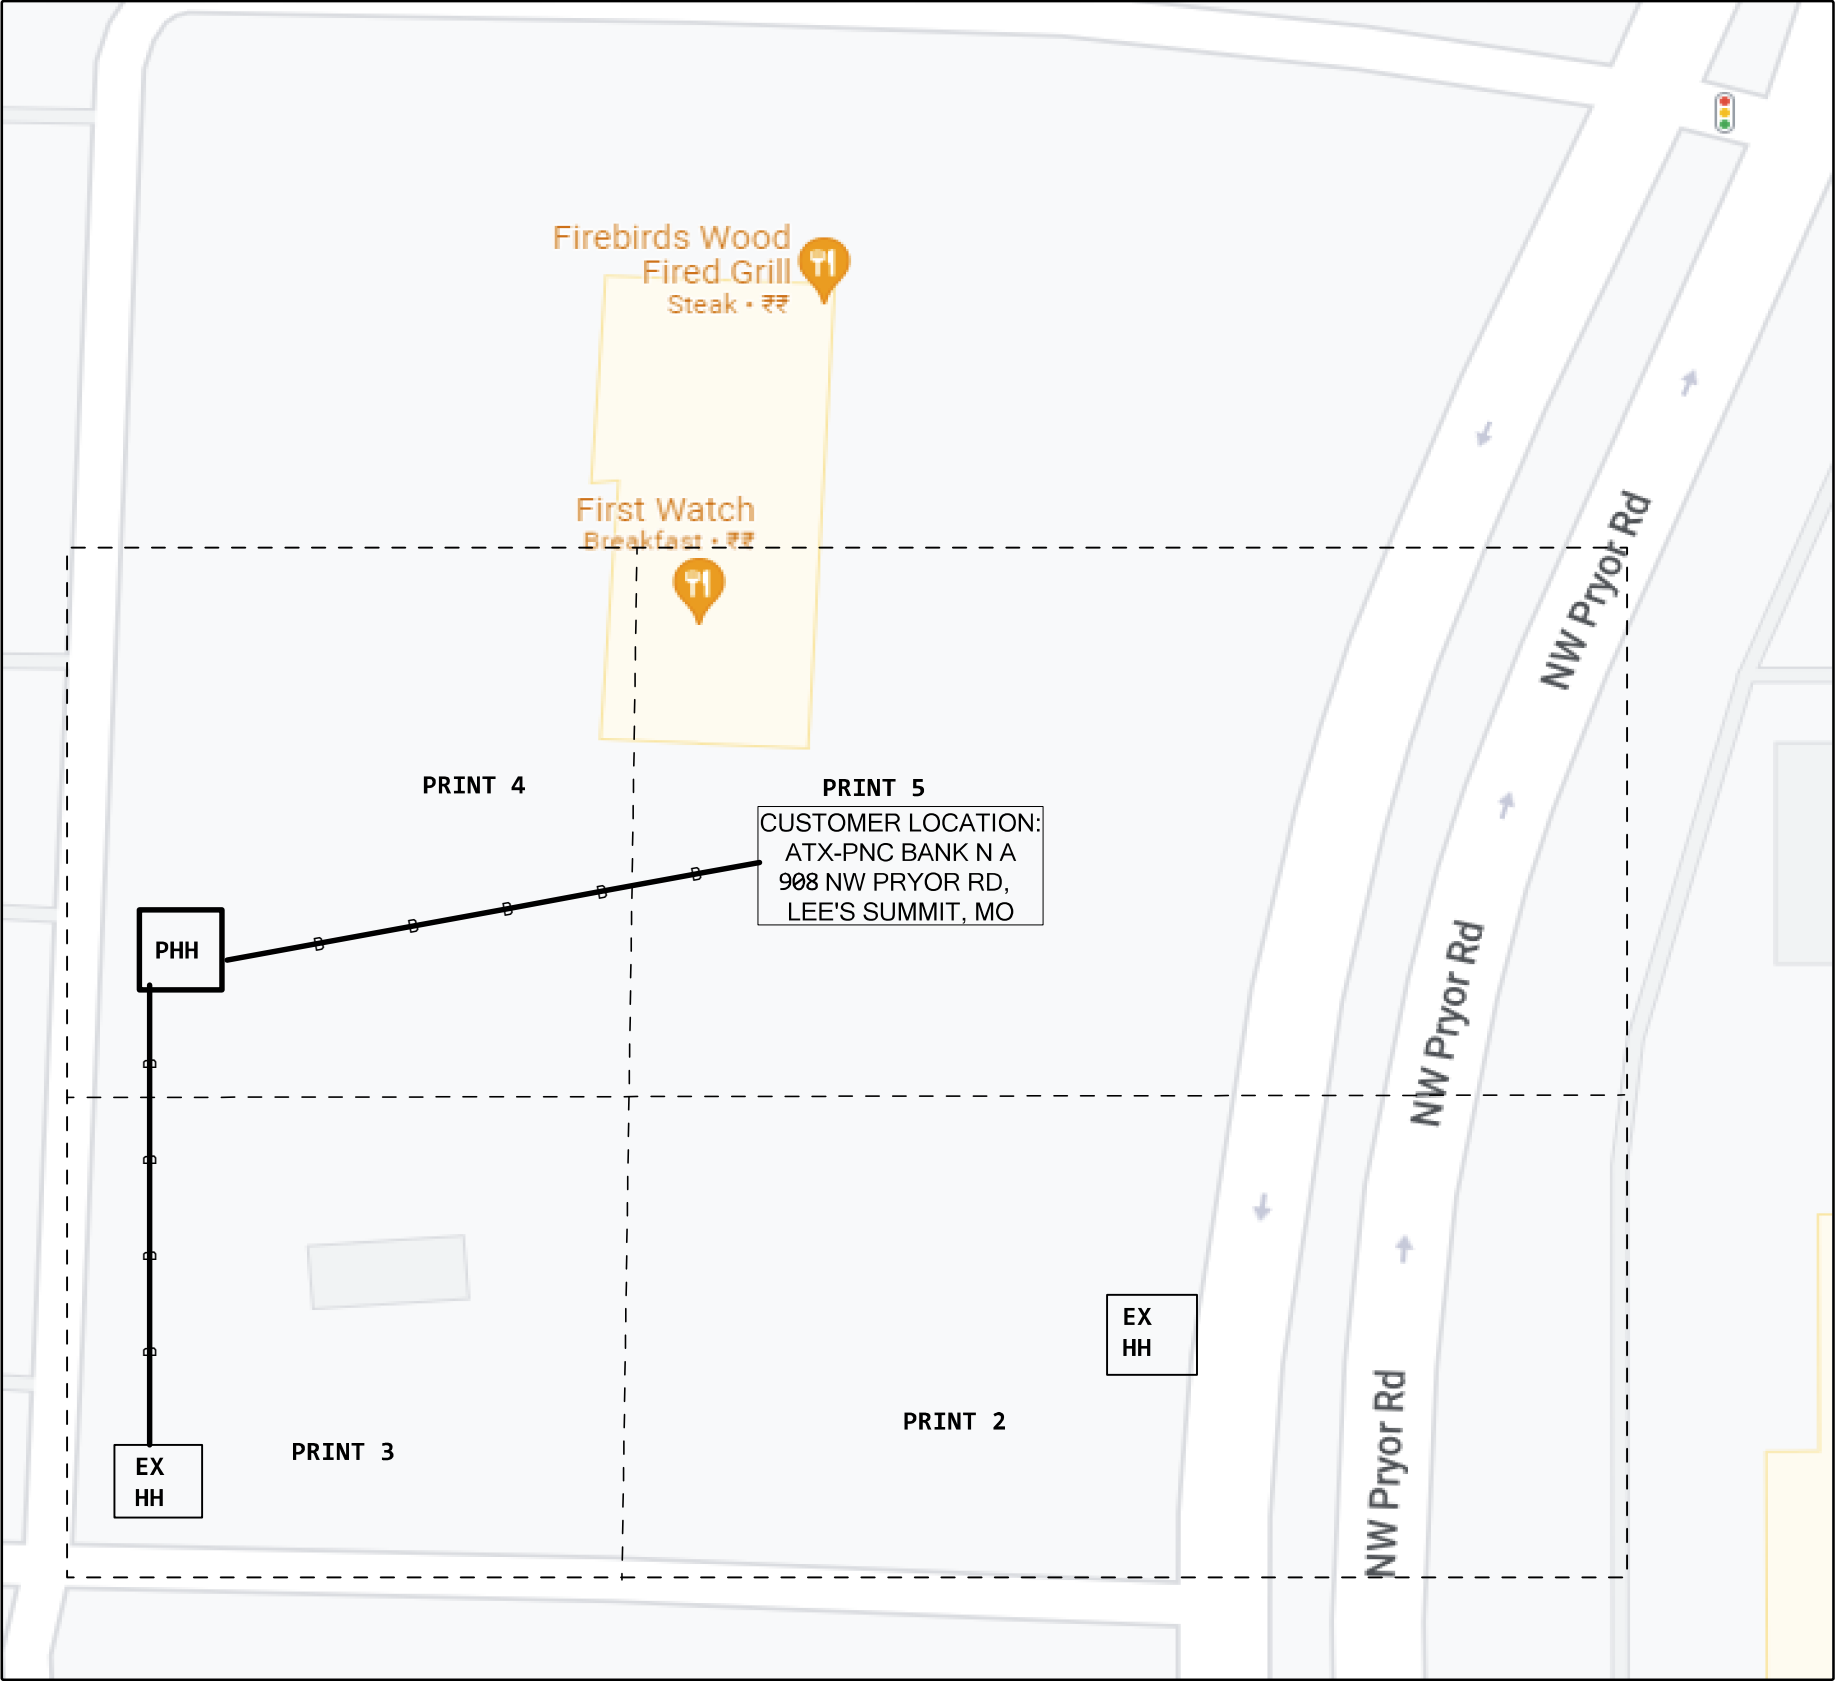

845C
1 READY FOR SERVICE TRIGGER

ECD:01/31/2023

SITE DETAILS
SITE ID: 1449074
COMMON ID: NSN200782076

CUSTOMER: ATX-PNC BANK N A
ADDRESS: 908 NW PRYOR RD
SUB ADDRESS: BLDG MAIN:FLR 1:RM TELCO
CITY: LEE'S SUMMIT
STATE: MO
ZIP: 64081
LATA: 524
CUSTOMER CLLI: LESNMOKW
SWC CLLI: KSCYMO41

WC: LEE'S SUMMIT
NPANNX: 816524
CABLE TYPE: ACCESS

ASE ORDER: NSN200782076
CLLI: LESNMOKW
SITE ID: 1449074

LCON: SAM DIGAETANO
LCON CONTACT: 412-514-9441
LCON EMAIL: SDIGAETANO@RYCONINC.COM
SLCON: PATTI MORAN
SLCON CONTACT: 913-253-9009
SLCON EMAIL: PMORAN@PNC.COM

PLEASE CONTACT 48HRS
IN ADVANCE

PROJECT # A02GZX0		DATE SVC REQ'D 01/31/2023	
NPANNX 816524	GEO LOC EE4160	CLLI KSCYMO41	
PRIMARY ENGR.: ERK, JOHN J			
ENGR. ID: JE0265		PERMIT REQ'D.	N
PHONE #: 8162895023		PRINT 1 OF 6	

BEFORE YOU
DIG !
2 Days Prior
Call 811

PLEASE CONTACT DARRIN WELCH AT 805-290-3087
OR DARRIN.WELCH@PEARCE-SERVICES.COM FOR ANY
QUESTIONS OR ISSUE REGARDING THIS PROJECT


BURY/BORE ALL CABLES AT 36" DEPTH
UNLESS SPECIFIED

1 (2020) 845C 1900'
5BQ2MT-072
612FBR,157-180 NC
L2013,169-174 NC
J,31-40 NC
(J,41-48) <A02FK9Z> 612FBR,185-192
J,49-72 NC


PLACED ON JOB: A02FK9Z
2 (PPA) 845C 445'
SR-549JRR-048
612FBR,185-188 NC
B,5-8 NC
(B,9-12) <A02GZX0> 612FBR,189-192
B,13-48 NC

3 (2020) 845C
5BQ2MT-072
612FBR,157-180 NC
L2013,169-174 NC
J,31-40 NC
(J,41-48) (<A02FK9Z> 612FBR,185-192) <A02FK9Z> A,41-48
J,49-72 NC

FH-1830
HH-30X48X36 (2020) 845C
2.5 X 4 X 3 = 30
FID:96139265

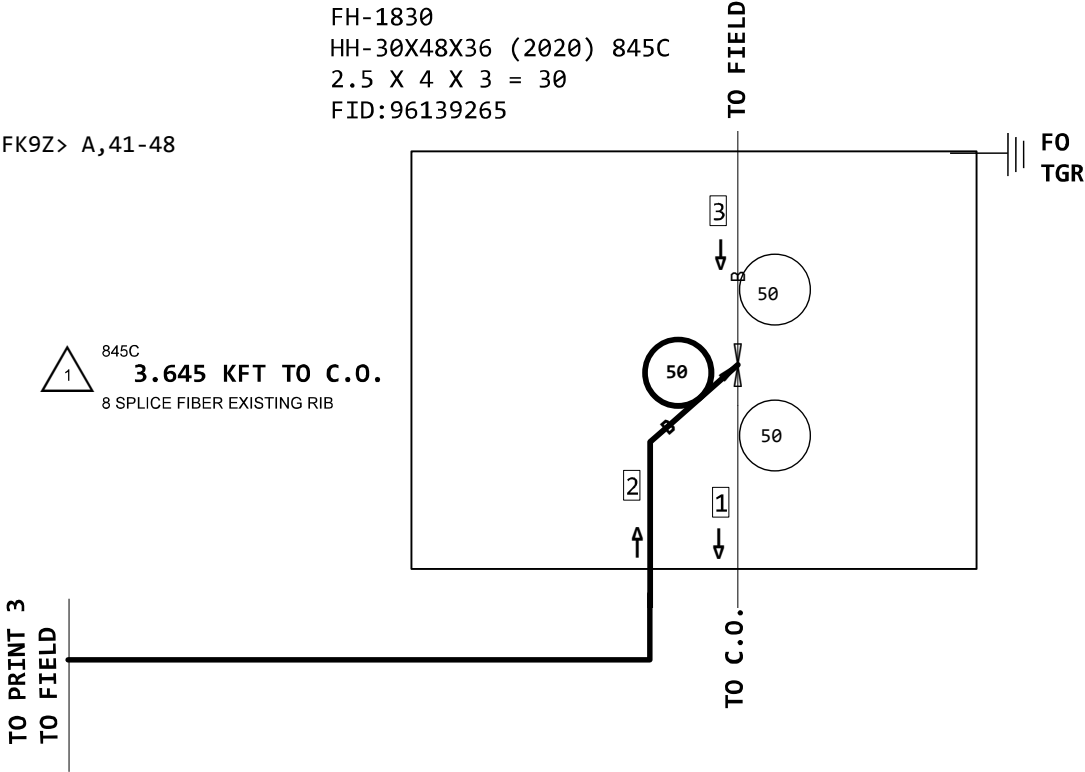

UNRELATED CABLES
OMITTED FOR PRINT CLARITY

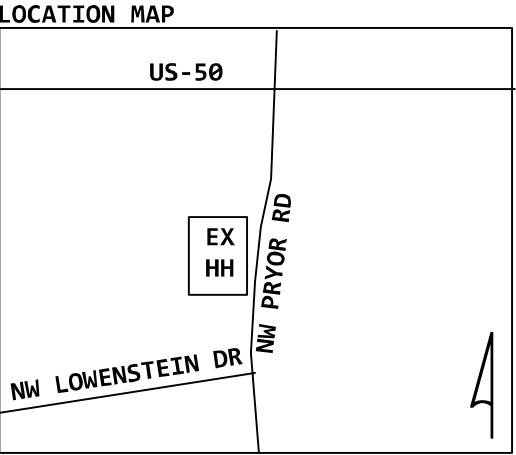

SEND @C.O.
@C.O.
612 NW PRYOR RD
RR:01CAB3.01
PANEL:02
PINS:141-144
RECEIVE @HH

ASE ORDER: NSN200782076
CLLI: LESNMOKW
SITE ID: 1449074

4

PROJECT # A02GZX0		DATE SVC REQ'D 01/31/2023	
NPANNX 816524	GEO LOC EE4160	CLLI KSCYMO41	
PRIMARY ENGR.: ERK, JOHN J			
ENGR. ID: JE0265		PERMIT REQ'D.	Y
PHONE #: 8162895023		PRINT 2 OF 7	

PLACED ON JOB: A02FK9Z
2 (PPA) 845C 445'
SR-549JRR-048
612FBR,185-188 NC
B,5-8 NC
(B,9-12) <A02GZX0> 612FBR,189-192
B,13-48 NC

845C
2
CONT-PL-CABLE
275 EXEMPT MATERIAL ONLY
275 SVA ONLY - PLACE ITEM IN


845C
1
SR-549JRR-048
635 MATERIAL ONLY
635 SVA ONLY - BORE - INCL PU

4 (PPA) 845C 635'
SR-549JRR-048
A,1-8
612FBR,189-192
A,13-48

PLACED ON JOB: A02FK9Z


5 (PPA) 845C
SR-549JRR-048
612FBR,185-188 NC
B,5-8 NC
(B,9-12) (<A02GZX0> 612FBR,189-192) <A02GZX0> C,9-12
B,13-48 NC NC

LOCATION MAP

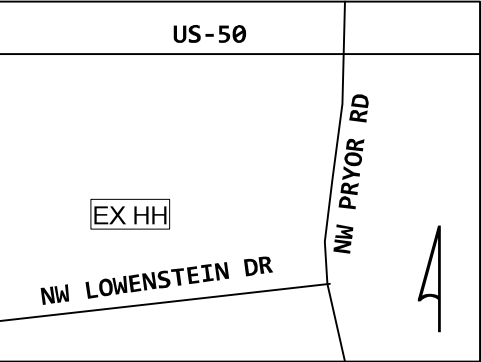





PLACED ON JOB: A02FK9Z

R 900 NPR EMS
HH-3X2X3 (PPA) 845C
3 X 2 X 3 = 18
FID:101330430

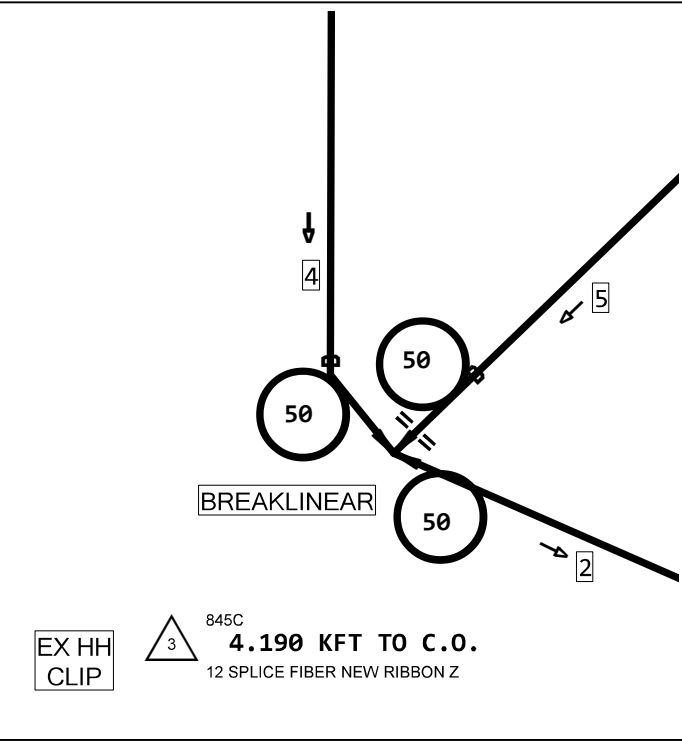


ASE ORDER: NSN200782076
CLLI: LESNMOKW
SITE ID: 1449074

PROJECT # A02GZX0		DATE SVC REQ'D 01/31/2023	
NPANNX 816524	GEO LOC EE4160	CLLI KSCYMO41	
PRIMARY ENGR.: ERK, JOHN J			
ENGR. ID: JE0265		PERMIT REQ'D.	Y
PHONE #: 8162895023		PRINT 3 OF 7	

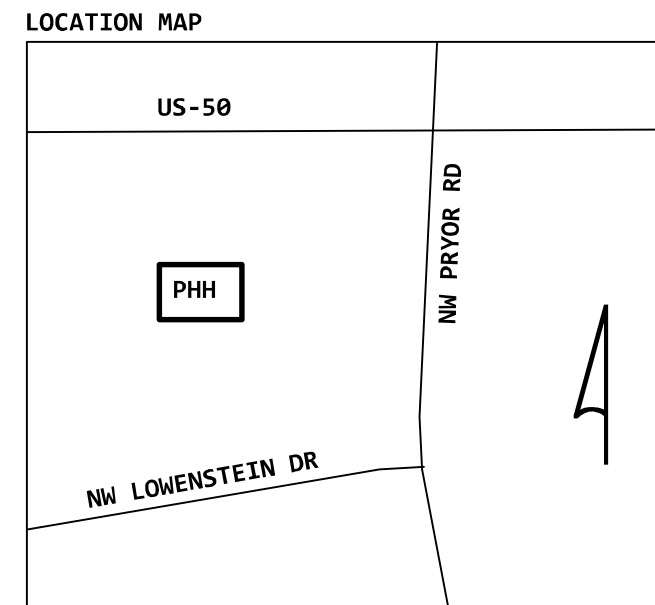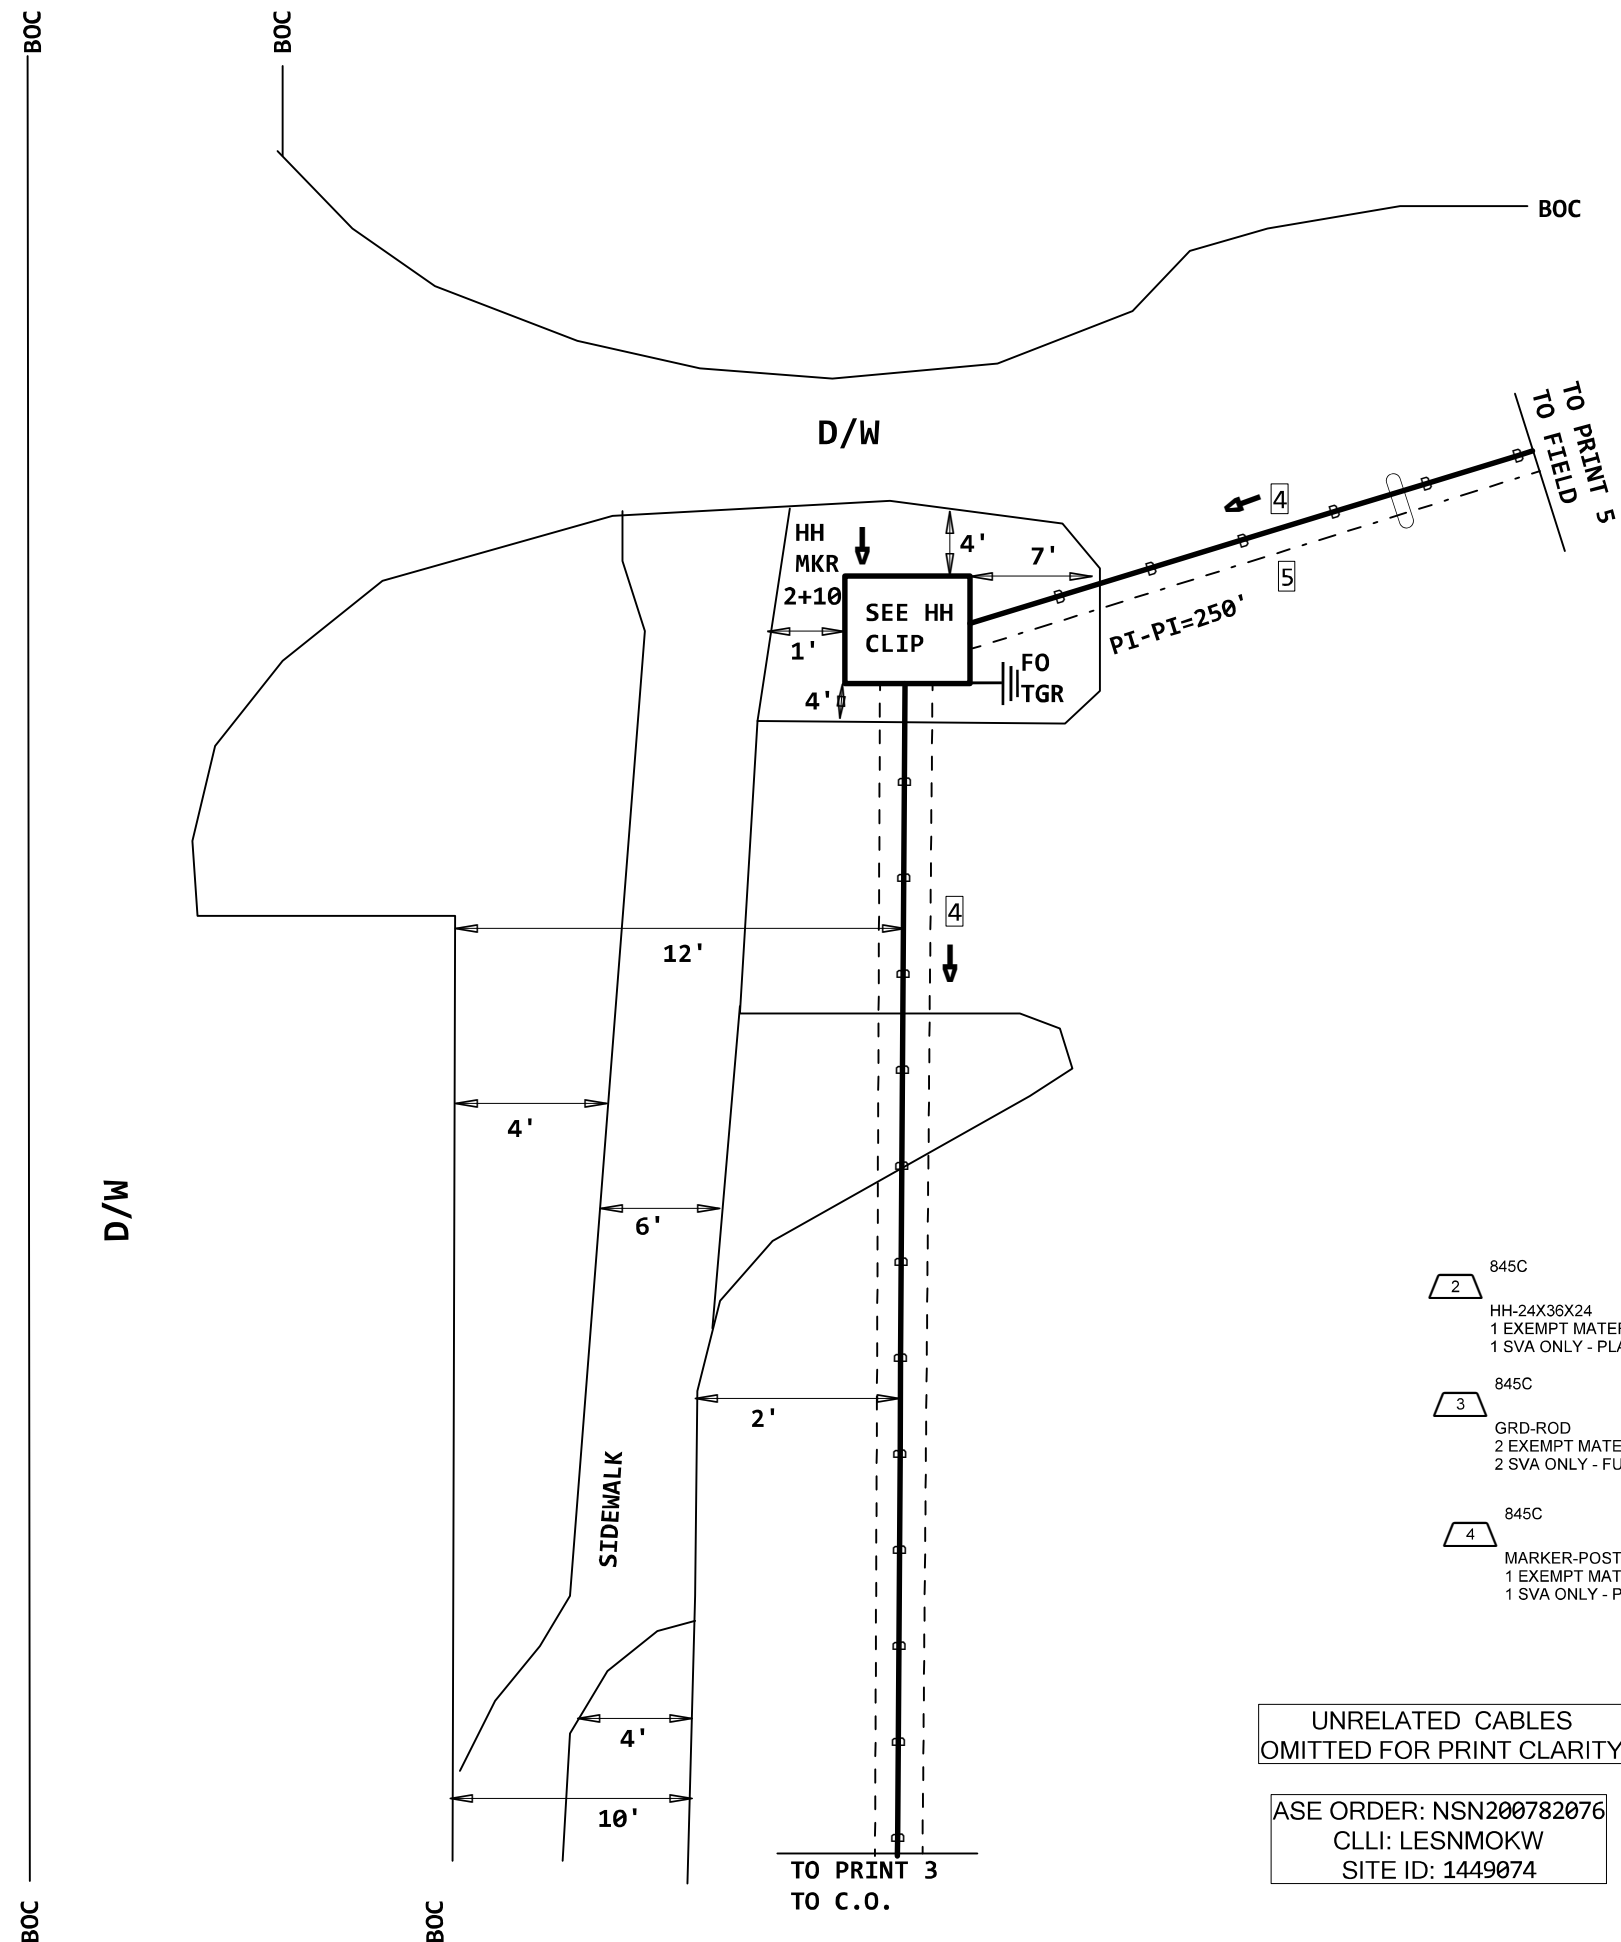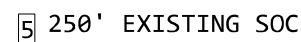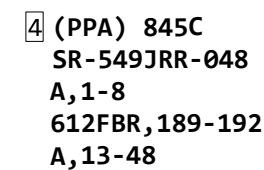

R-908-NWPR-FHH
HH-24X36X24 (PPA) 845C
2 X 3 X 2 = 12
FID:101622542
TIER-15

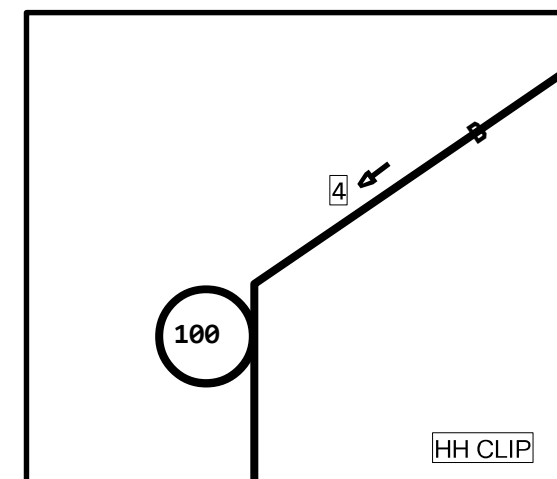

PROJECT # A02GZX0		DATE SVC REQ'D 01/31/2023	
NPANNX 816524	GEO LOC EE4160	CLLI KSCYMO41	
PRIMARY ENGR.: ERK, JOHN J			
ENGR. ID: JE0265		PERMIT REQ'D.	Y
PHONE #: 8162895023		PRINT 4	OF 7

PRINT 3

PRINT 3



4 (PPA) 845C
SR-549JRR-048
A,1-8
612FBR,189-192
A,13-48

PRINT 4

5 EXISTING SOC

6 Ø1.WWAL. Ø1
LESNMOKW
I 908-1-1 N PRYOR RD
IFWNN-24 (PPA) 845C
B,1-8
612FBR,189-192
B,13-24

845C
IFWNN-24
1 PLC COPPER/FIBER TERM ALL

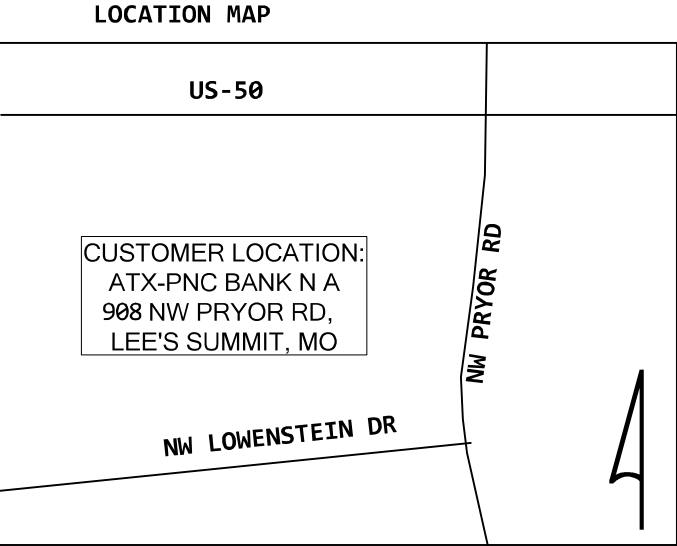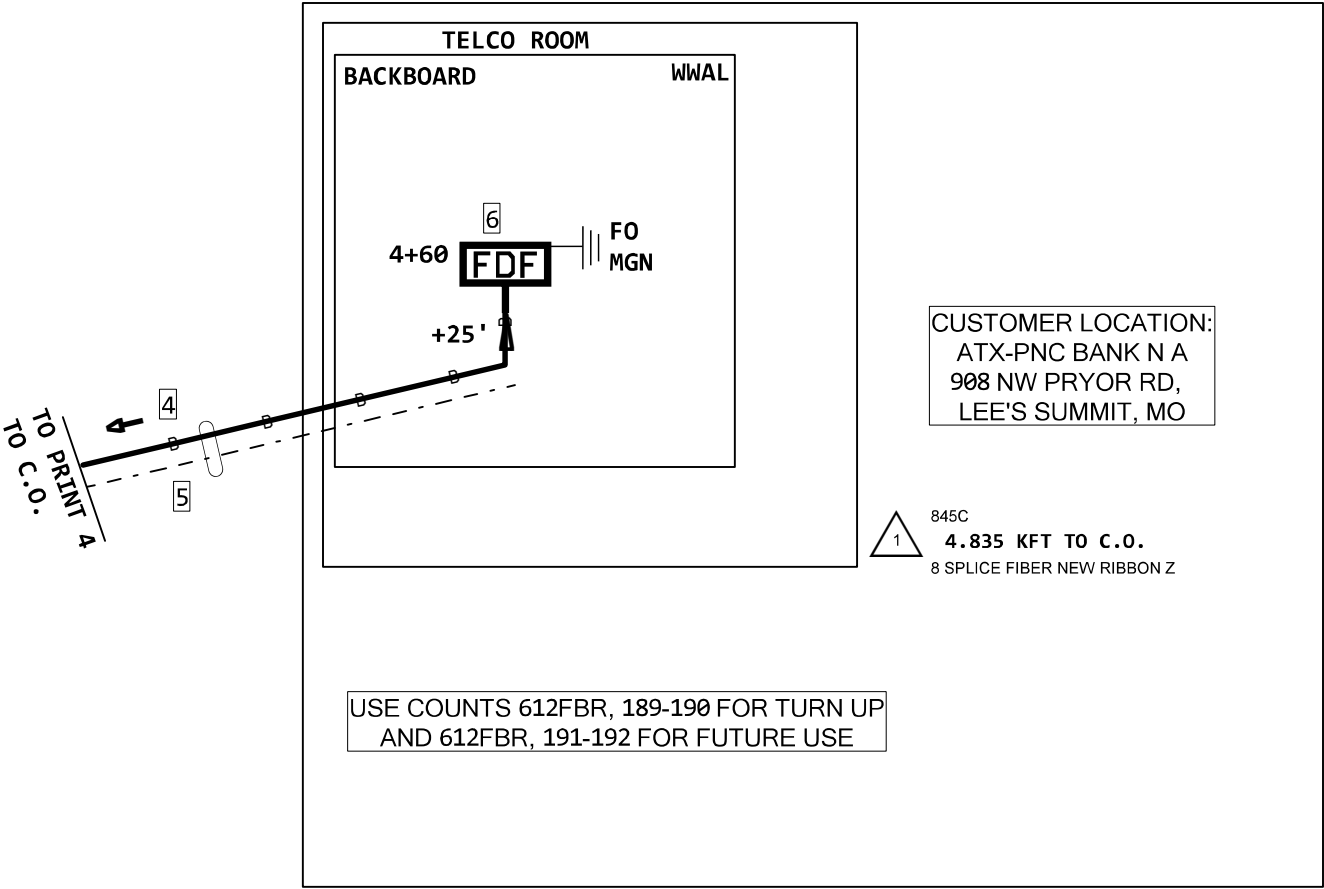

845C
4.825 KFT TO C.O.
4 TESTING FIBER FACILITIES

@C.O.
612 NW PRYOR RD
RR:Ø1CAB3.Ø1
PANEL:Ø2
PINS:141-144

845C
@FDF
4 TESTING FIBER FACILITIES

@FDF
LESNMOKW
PINS:9-12

ASE ORDER: NSN200782076
CLLI: LESNMOKW
SITE ID: 1449074

Fiber Loss Calculator				
# Feet	# Splices	# Terminations	Total Loss @ 1310 nm	Total Loss @ 1550 nm
4825	6	2	2.788	2.641

LCON: SAM DIGAETANO
LCON CONTACT: 412-514-9441
LCON EMAIL: SDIGAETANO@RYCONINC.COM
SLCON: PATTI MORAN
SLCON CONTACT: 913-253-9009
SLCON EMAIL: PMORAN@PNC.COM

PLEASE CONTACT 48HRS
IN ADVANCE

PROJECT # A02GZX0		DATE SVC REQ'D 01/31/2023	
NPANNX 816524	GEO LOC EE4160	CLLI KSCYMO41	
PRIMARY ENGR.: ERK, JOHN J			
ENGR. ID: JE0265		PERMIT REQ'D.	Y
PHONE #: 8162895023		PRINT 5 OF 7	

WEST WALL




SITE DETAILS
SITE ID: 1449074
COMMON ID: NSN200782076

CUSTOMER: ATX-PNC BANK N A
ADDRESS: 908 NW PRYOR RD
CITY: LEE'S SUMMIT
STATE: MO
ZIP: 64081
LATA: 524
NPANNX: 816524
CUSTOMER CLLI: LESNMOKW
SWC CLLI: KSCYMO41

EF=NO

THIS IS NEW CONSTRUCTION. CUSTOMER WAS ADVISED ALL SITE REQUIREMENTS ARE THEIR RESPONSIBILITY. SIGNED PERMISSION FORM RECEIVED FROM CUSTOMER 11/22/22

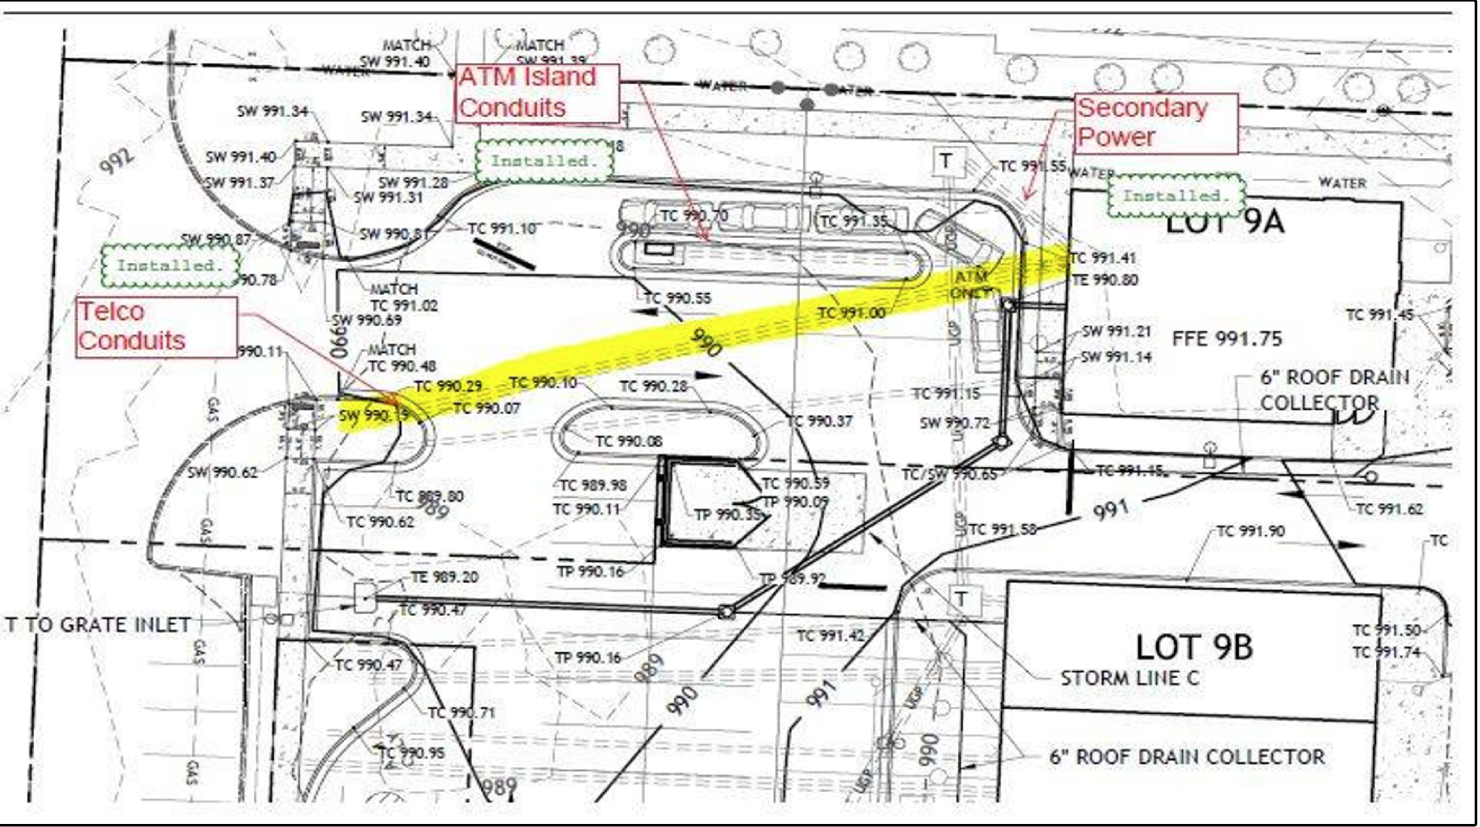

LCON: SAM DIGAETANO
LCON CONTACT: 412-514-9441
LCON EMAIL: SDIGAETANO@RYCONINC.COM

SLCON: PATTI MORAN
SLCON CONTACT: 913-253-9009
SLCON EMAIL: PMORAN@PNC.COM

PLEASE CONTACT 48 HRS
IN ADVANCE.

PROJECT # A02GZX0		DATE SVC REQ'D 01/31/2023	
NPANNX 816524	GEO LOC EE4160	CLLI KSCYMO41	
PRIMARY ENGR.: ERK, JOHN J			
ENGR. ID: JE0265		PERMIT REQ'D.	N
PHONE #: 8162895023		PRINT 6 OF 6	