

Outdoor Signage - Mo' Bettahs Pan Channel Letters

Standard Features:


- Exterior Cabinets: aluminum
- 1" Black ,Red & Yellow trim cap
- White plex faces with Yellow & Red Trans 3M Vinly
- Illumination: White LED

Installation:

- Mounted to Fascia
- 3/16" STS Screw (4) per letter

Electrical:

- Carries UL listings

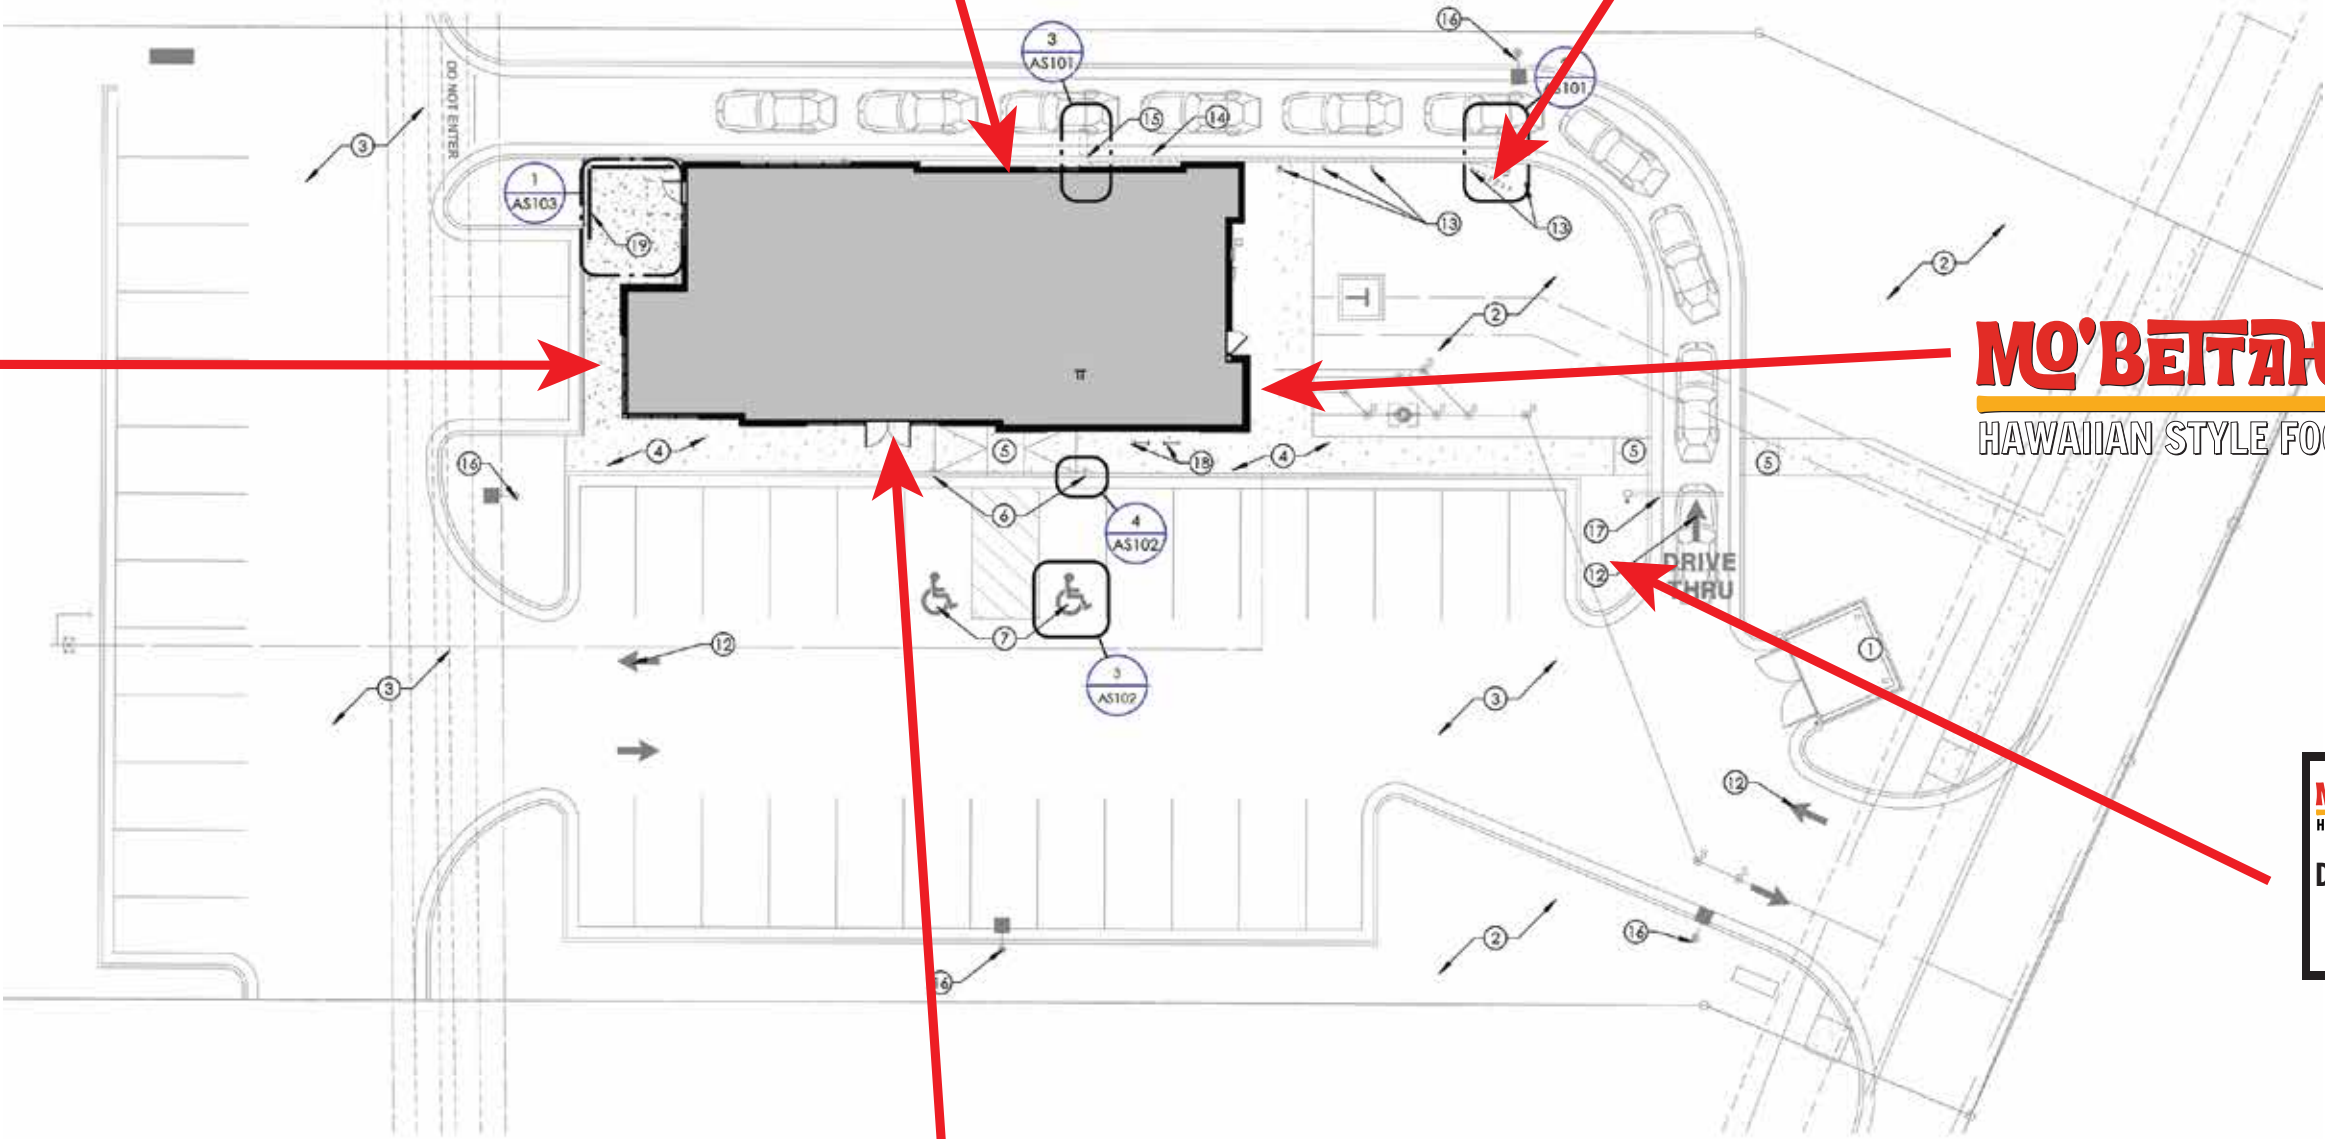

1 | SITE PLAN
1/16" = 1'-0"




Outdoor Signage - Mo' Bettahs Pan Channel Letters



- Standard Features:
- Exterior Cabinets: aluminum
 - 1" Black ,Red & Yellow trim cap
 - White plex faces with Yellow & Red Trans 3M Vinly
 - Illumination: White LED

- Installation:
- Mounted to Fascia
 - 3/16" STS Screw (4) per letter

- Electrical:
- Carries UL listings

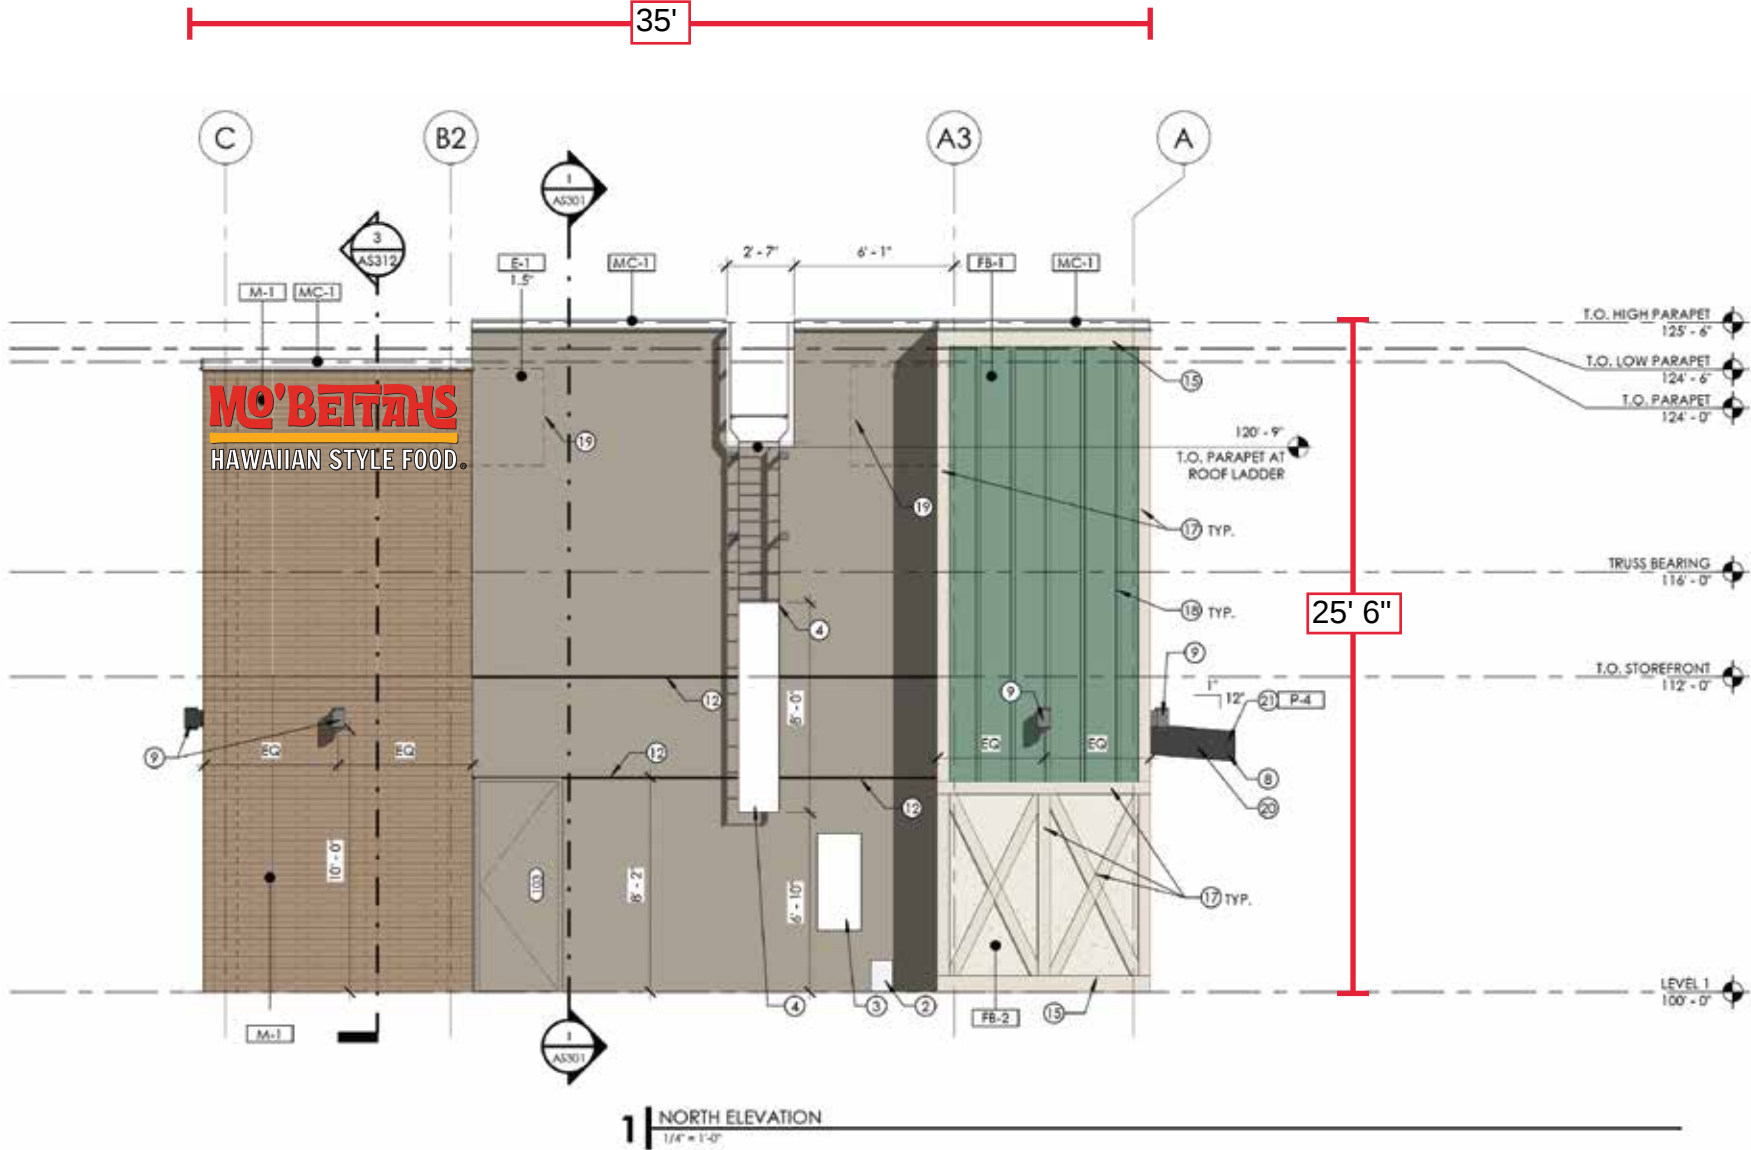

Wall Area - North Elevation:
25' 6" x 35' = 892.5 sq ft


Outdoor Signage - Mo' Bettahs Pan Channel Letters



- Standard Features:
- Exterior Cabinets: aluminum
 - 1" Black ,Red & Yellow trim cap
 - White plex faces with Yellow & Red Trans 3M Vinly
 - Illumination: White LED

- Installation:
- Mounted to Fascia
 - 3/16" STS Screw (4) per letter

- Electrical:
- Carries UL listings

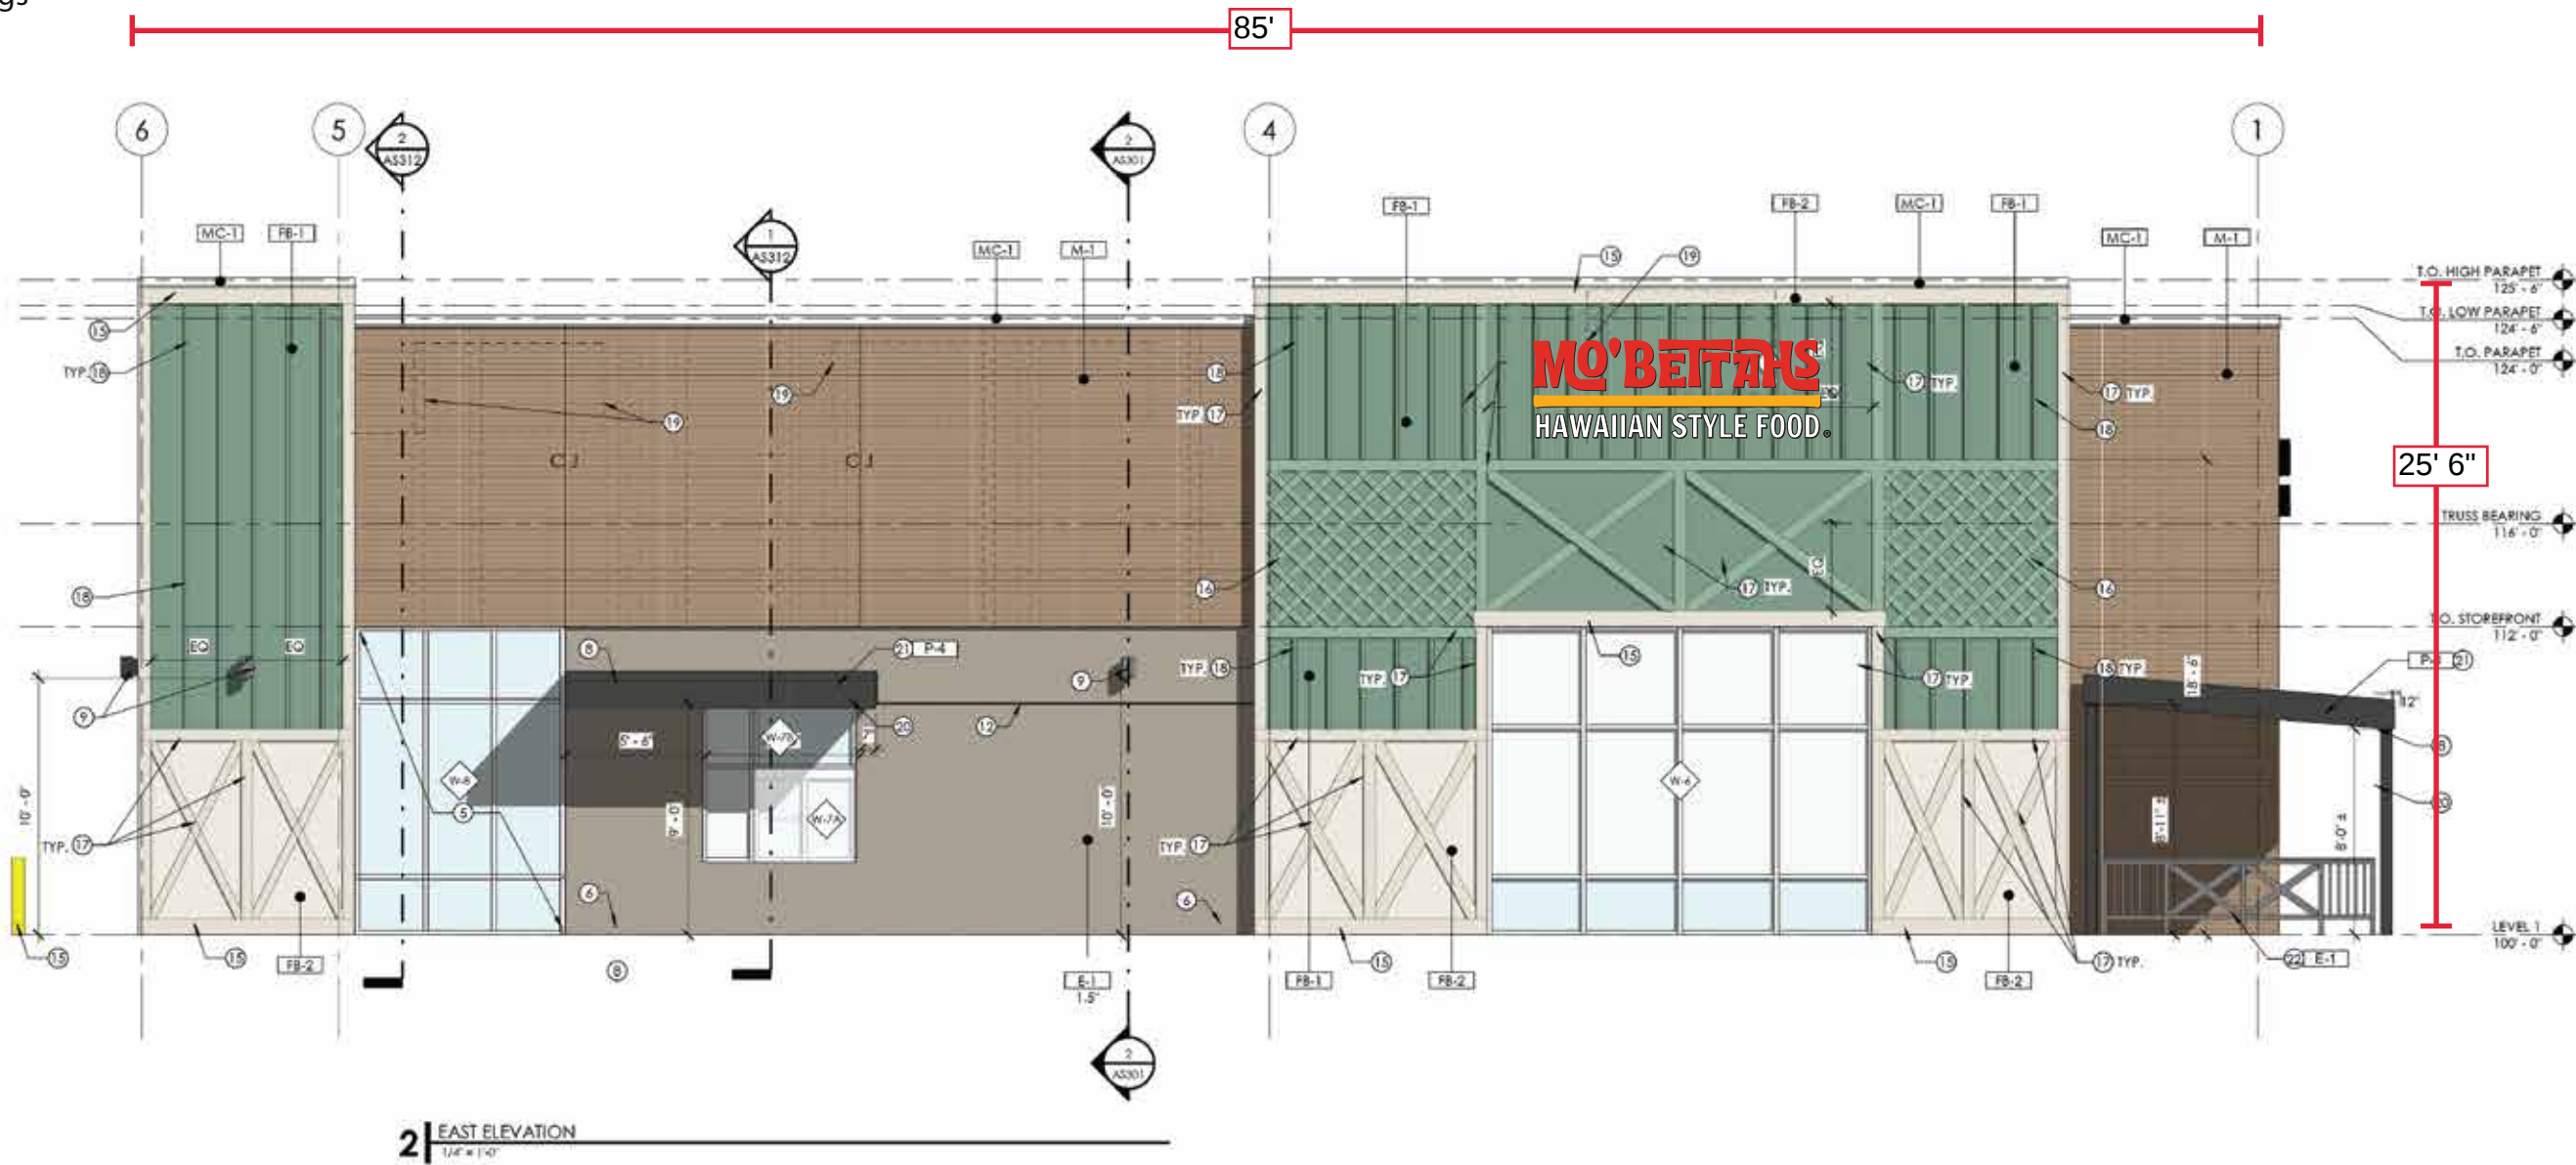

Wall Area - East Elevation:
25' 6" x 85' = 2,167.5 sq ft


Outdoor Signage - Mo' Bettahs Pan Channel Letters



- Standard Features:
- Exterior Cabinets: aluminum
 - 1" Black ,Red & Yellow trim cap
 - White plex faces with Yellow & Red Trans 3M Vinly
 - Illumination: White LED

- Installation:
- Mounted to Fascia
 - 3/16" STS Screw (4) per letter

- Electrical:
- Carries UL listings

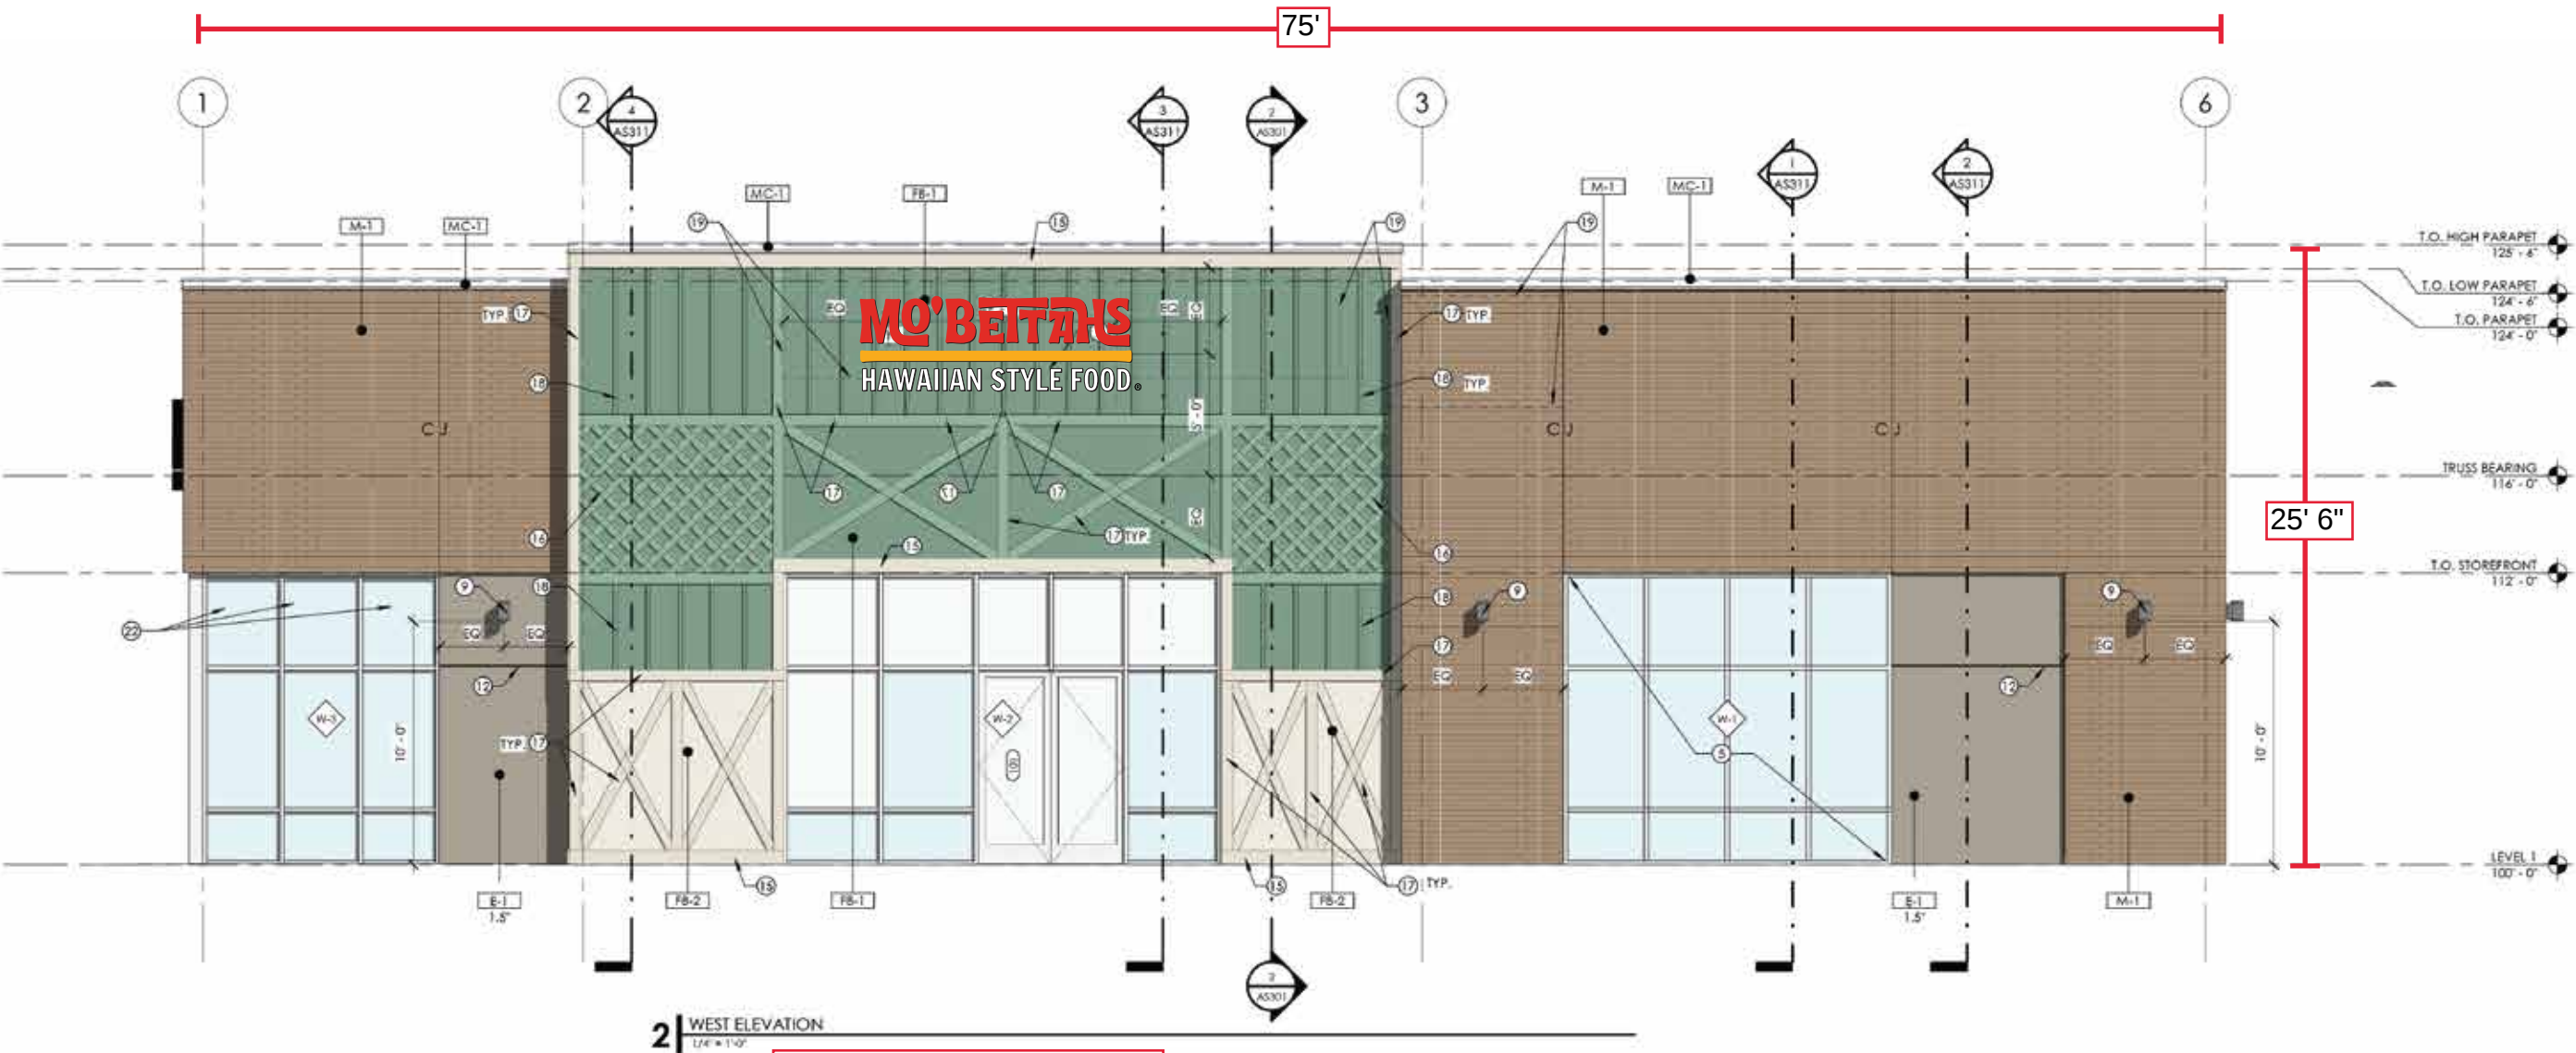

Wall Area - West Elevation:
25' 6" x 75' = 1,912.5 sq ft

Outdoor Signage - Mo' Bettahs Pan Channel Letters

Standard Features:

- Exterior Cabinets: aluminum
- 1" Black ,Red & Yellow trim cap
- White plex faces with Yellow & Red Trans 3M Vinly
- Illumination: White LED

Installation:

- Mounted to Fascia
- 3/16" STS Screw (4) per letter

Electrical:

- Carries UL listings




Wall Area - South Elevation:
25' 6" x 35' = 892.5 sq ft

Outdoor Signage - Mo' Bettahs Pan Channel Letters

- Standard Features:
- Exterior Cabinets: aluminum
 - 1" Black ,Red & Yellow trim cap
 - White plex faces with Yellow & Red Trans 3M Vinly
 - Illumination: White LED

- Installation:
- Mounted to Fascia
 - 3/16" STS Screw (4) per letter

- Electrical:
- Carries UL listings

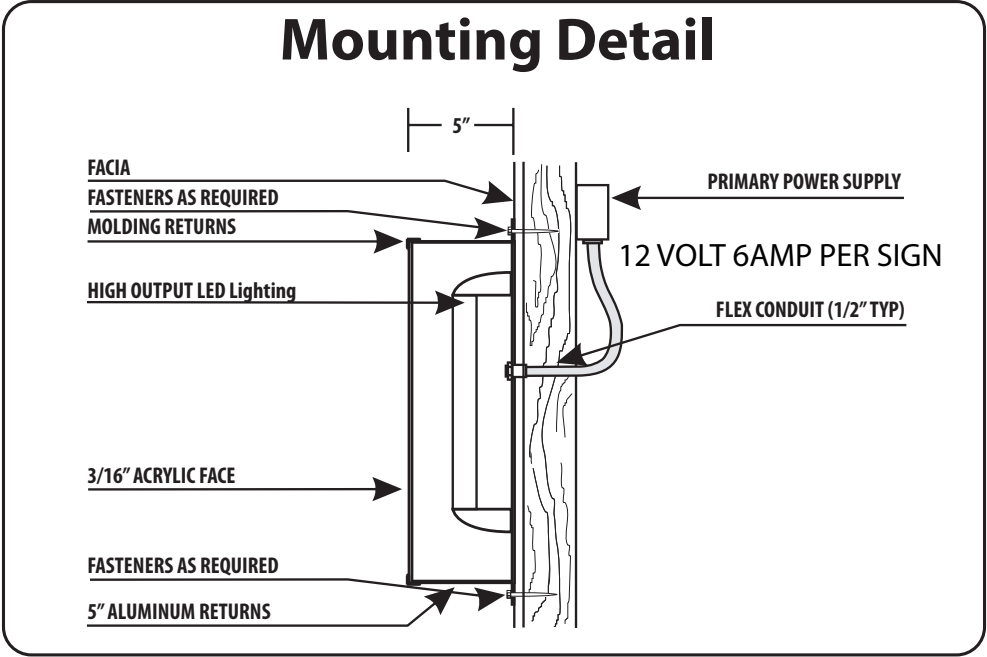

Sign Area: 4' x 12' = 48 sq ft



Sign Area: 3' 4" x 10' = 33.3 sq ft



North Elevation Only

Outdoor Signage - Mo' Bettahs

Outdoor Pole Sign - Drive Thru Menu Board

Steel & Aluminum Construction
LED Lighting

ELECTRICAL:
12 thhn copper branch circuit to feed the menu board from
exisiting lighting system
120 Volts 3.6 Amps 60 HZ
(1) 20 AMP Circuit


Sign Area: 2' 6" x 2' = 5 sq ft



FOOTING:
18" x 36"
Cylinder
Sonitube

18"

(4)
5/8"x 6" BOLTS

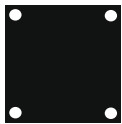

300 NW 23rd Street, Oklahoma City, OK, 73103 (Final) OKC


Sign Area: 25.3 sq ft



FOOTING:
18" x 36"
Cylinder
Sonitube

18"

(4)
5/8"x 6" BOLTS

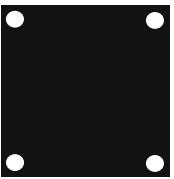

All Signs Shall Be Installed In Accordance With N.E.C. Article 600
Engineering Specifications
All Signs Fabricated as per
A.S.A. Specifications & 2018 I.B.C.
Electrical Specifications
All Signs Fabricated as per
2018 N.E.C. Specifications