


FIRE & SMOKE RESISTIVE LEGEND DEFINITIONS

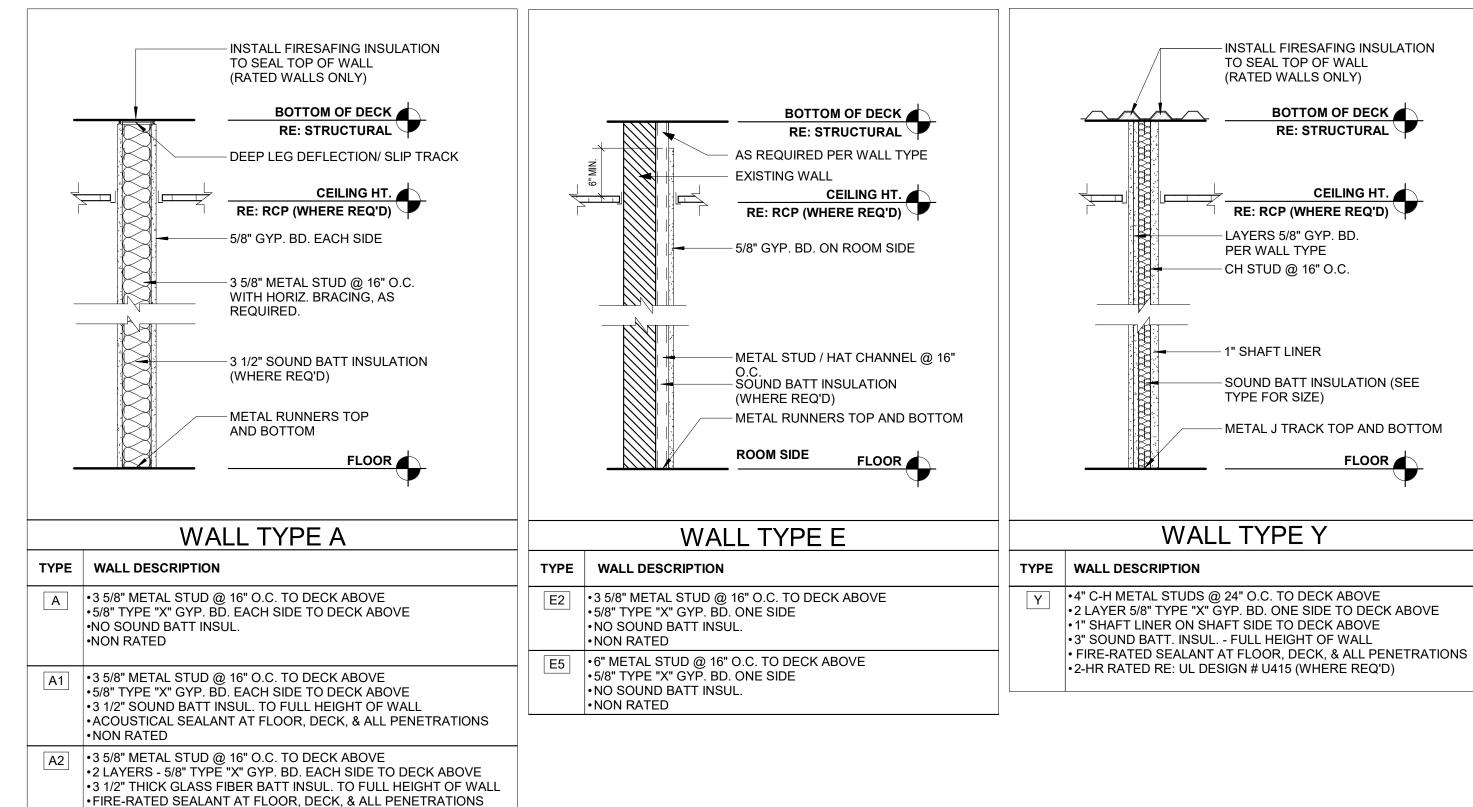

•2-HR RATED RE: UL # U419

DN_

FGRESS DOWN


SET OF EXISTING

A5 2ND FLOOR PLAN - LIFE SAFETY 1/16" = 1'-0"

SPRINKLERED

SPRINKI FR RISFR OCATION, OFFSE

FROM BELOW

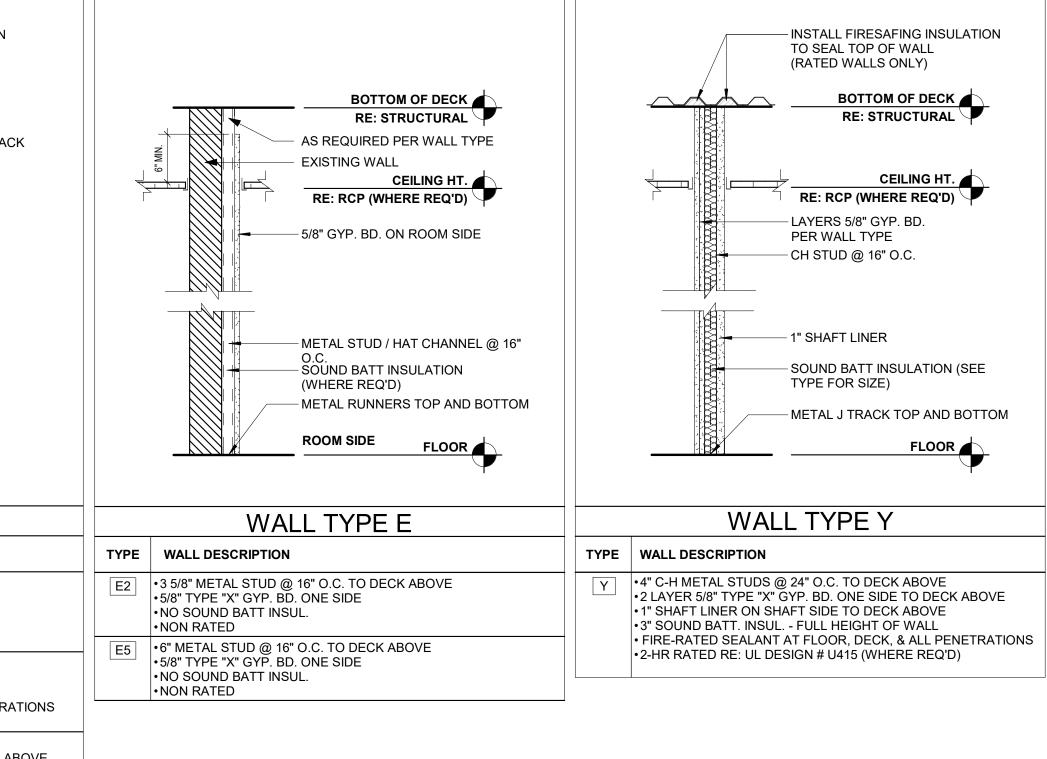


CONDITION TO REMAIN


EXISTING CEILING CONDITION TO REMAIN

STRUCTURE THIS

سسسسسس

A3 1ST FLOOR PLAN - LIFE SAFETY 1/16" = 1'-0"

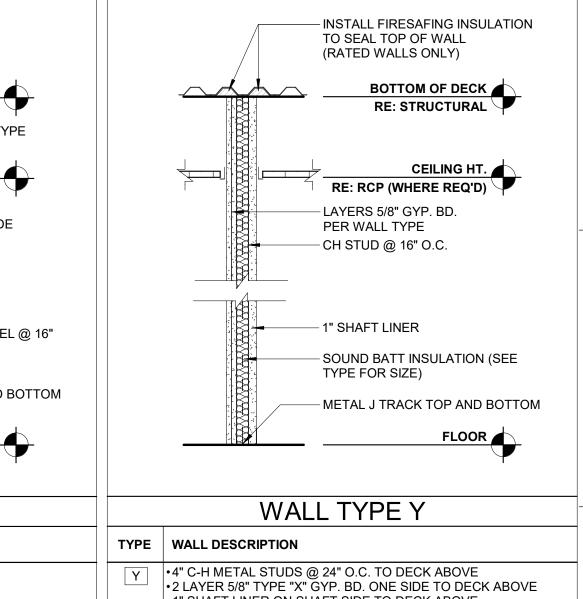

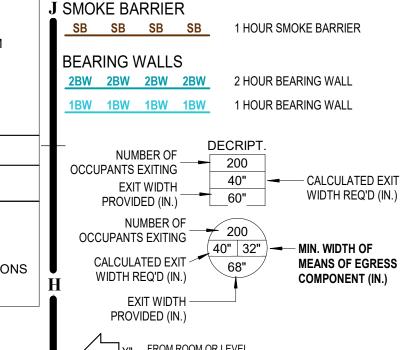

I FIRE RESISTIVE LEGEND

3FW 3FW 3FW 3FW 3 HOUR FIRE WALL

2FW 2FW 2FW 2FW 2 HOUR FIRE WALL

2FB 2FB 2FB 2FB 2 HOUR FIRE BARRIER

1FB 1FB 1FB 1FB 1 HOUR FIRE BARRIER

2S 2S 2S 2 2S 2 HOUR SHAFT ENCLOSURE

0.5FP 0.5FP 0.5FP 0.5FP 0.5 HOUR FIRE PARTITION

0.5X 0.5X 0.5X 0.5X 0.5 HOUR CORRIDOR PARTITION

1 HOUR SHAFT ENCLOSURE

1 HOUR FIRE PARTITION

FIRE WALLS

FIRE BARRIERS

SHAFT ENCLOSURES

ISE ISE ISE ISE

1FP 1FP 1FP 1FP

FIRE PARTITIONS

MEANS OF EGRESS COMPONENT (IN.) FROM ROOM OR LEVEL X = CLEAR WIDTH OF OPENING IN INCHES FIRE RISER CABINET FIRE ALARM CONTROL PANEL

FIRE DEPARTMENT CONNECTION KNOX BOX AREA OF RESCUE

ASSISTANCE ACCESSIBLE EGRESS COMPONENT

◄ ■ ■ ■ ■ EGRESS PATH INDICATES FIRE EXTINGUISHER CABINET(FE) (FF-1) LOCATION WITH 75'-0" RADIUS COVERAGE AREA. SEE SPECIFICATIONS FOR FE TYPE INDICATES KITCHEN/ BAR FIRE EXTINGUISHER (FE) LOCATION WITH 75'-0" RADIUS COVERAGE AREA. SEE SPECIFICATIONS FOR FE TYPE.

DOOR RATING LEGEND (REFER TO DOOR SCHEDULE) 20 MIN. DOOR 45 MIN. DOOR

90 MIN. DOOR

1-HOUR ASSEMBLY

OF STAIR STRINGERS

SPRINKLER RISER

ASSEMBLY, COMPLETELY FILL

INDICATES TEMPORARY WALL HUNG FIRE EXTINGUISHER (FE) LOCATION WITH 75'-0" RADIUS COVERAGE AREA. SEE SPECIFICATIONS

> 30 SW EE'S SI **COPYRIGHT © BY COLLINS WEBB** ARCHITECTURE, LLC **REVISION DATES:**

2 City Comments 6/03/22 4 Owner Revisions 12/08/22 5 Owner Revisions 01/13/32

ROFESSIONAL SEAL

COLLINS WEBB #: 21121

CODE INFORMATION AND LIFE SAFETY PLANS

WALL PRIORITY LEGEND