


CareNow[®]

Urgent Care

Sign Package

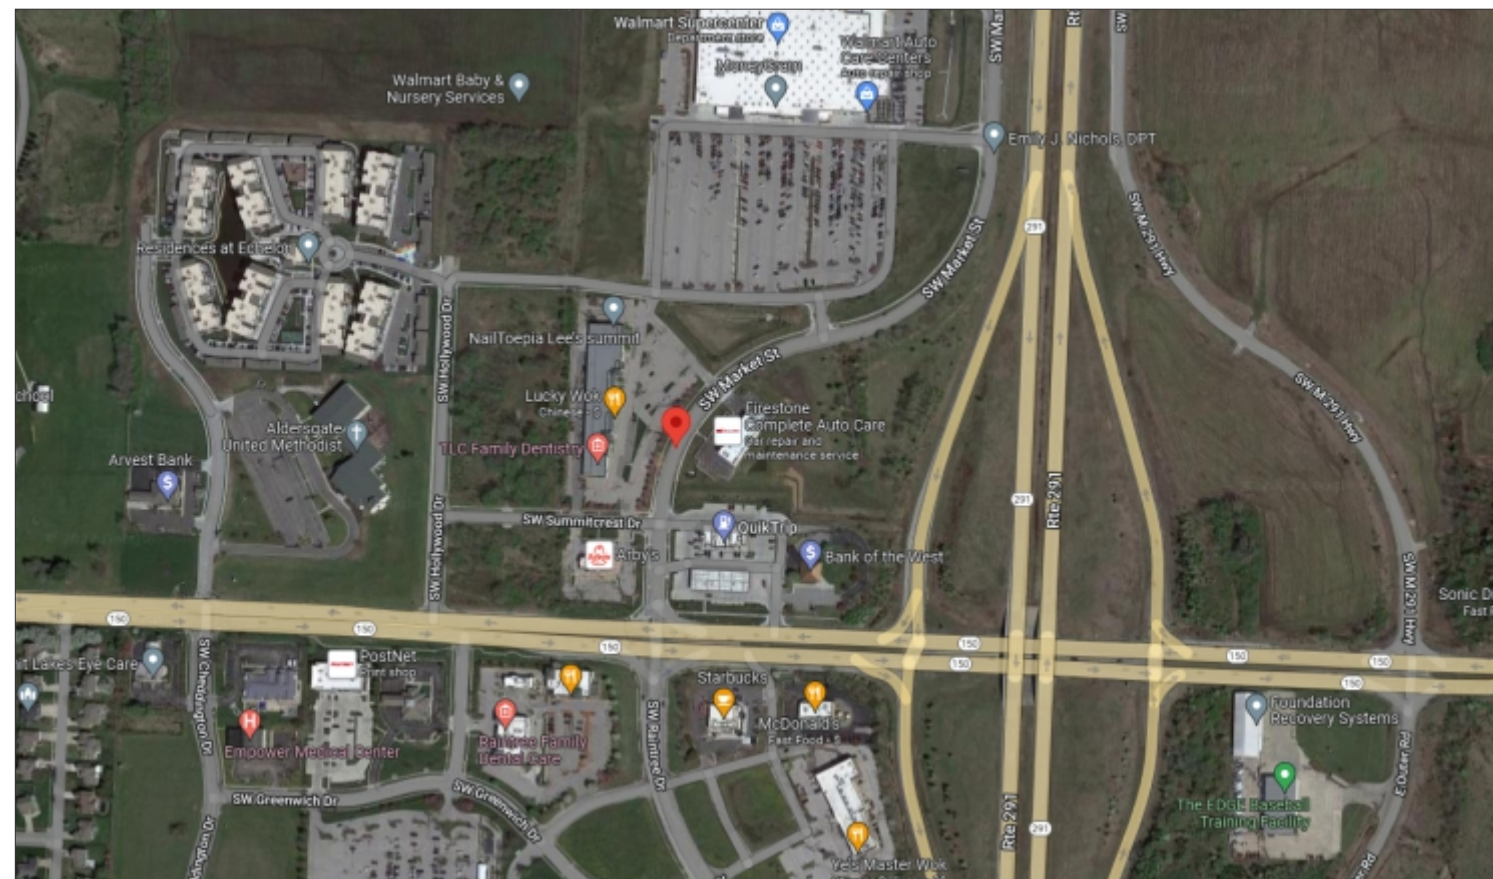

3509 SOUTHWEST MARKET STREET, LEE'S SUMMIT, MO 64082

CUSTOMER APPROVAL

APPROVED BY: _____ DATE: ____ / ____ / ____

SIGN CODE:

WALL SIGN ALLOWANCE
-MAX SIGN AREA OF 10% OF THE ELEVATION THE SIGN IS ON
-NO RACEWAY ALLOWED UNLESS APPROVED BY DIRECTOR OF PLANNING/DEVELOPMENT

MONUMENT SIGN ALLOWANCE
-MAX SIGN FACE AREA OF 72 SQ. FT.
-MAX OVERALL AREA OF 96 SQ. FT.
-MAX HEIGHT OF 12 FT.
-MUST BE OUT OF SIGHT TRIANGLE OF 25 FT.

POLE SIGN ALLOWANCE
-MAX AREA OF 70 SQ. FT.
-MAX HEIGHT OF 20 FT.
-MUST BE OUT OF SIGHT TRIANGLE OF 25 FT.

CUSTOMER APPROVAL

APPROVED BY: _____ DATE: ____ / ____ / ____

Job Name:



☒ Proposal Drawing
☐ Final Drawing

Client: CARENOW LEES SUMMIT
Location: 3509 SOUTHWEST MARKET STREET, LEE'S SUMMIT, MO 64082
Salesperson: TOMMY REYNOLDS
Prj. Mngr.: MICHELLE GARCIA
Date: 10/24/2022
Designer: CHRIS BLANTON
File Name: 70264 R7 - CARENOW - LEES SUMMIT, MO - SITE PACKAGE.cdr
Proposal #: 70264 R7
Job #: n/a

Revisions:
R1-11/01/2022-CHRIS BLANTON: ADD OPTION AT A AND B.
R2-11/04/2022-CHRIS BLANTON: ADD OPTION AT A AND C.
R3-11/21/2022-CHRIS BLANTON: REVISE D TO VINYL.
R4-11/23/2022-CHRIS BLANTON: CORRECT LEASE SPACE.
R5-11/29/2022-CHRIS BLANTON: ADD LOGO.
R6-12/30/2022-CHRIS BLANTON: REVISE D BACKGROUND TO OPAQUE.
R7-01/12/2023-CHRIS BLANTON: UPDATE PER CUSTOMER NOTES.



License #: 18010

Corporate Office
5003 Stout Drive
San Antonio, TX 78219
(210) 341-7244

Dallas
2703 Mockingbird Lane
Dallas, TX 75235
(972) 870-1594

Houston (State Sign)
7630 Hansen Road
Houston, TX 77061
(713) 943-1831

Austin (Custom Sign Creations)
1130 Rutherford, Suite 180
Austin, TX 78753
(512) 374-9300

Tyler (Design Center Signs)
2971 Elkton Trail
Tyler, TX 75703
(903) 561-4995



THIS DRAWING IS THE EXCLUSIVE PROPERTY OF COMET SIGNS, LLC. ANY USE OR REPRODUCTION OF THIS DRAWING WITHOUT WRITTEN AUTHORIZATION FROM COMET SIGNS, LLC IS STRICTLY PROHIBITED. OWNERSHIP AND COPYRIGHT IS RETAINED IN ACCORDANCE WITH U.S. AND INTERNATIONAL TRADEMARK / COPYRIGHT LAWS.

Job Name:



☒ Proposal Drawing
☐ Final Drawing

Client: CARENOW LEES SUMMIT
Location: 3509 SOUTHWEST MARKET STREET, LEE'S SUMMIT, MO 64082
Salesperson: TOMMY REYNOLDS
Prj. Mngr.: MICHELLE GARCIA
Date: 10/24/2022
Designer: CHRIS BLANTON
File Name: 70264 R7 - CARENOW - LEES SUMMIT, MO - SITE PACKAGE.cdr
Proposal #: 70264 R7
Job #: n/a

Revisions:
R1-11/01/2022-CHRIS BLANTON: ADD OPTION AT A AND B.
R2-11/04/2022-CHRIS BLANTON: ADD OPTION AT A AND C.
R3-11/21/2022-CHRIS BLANTON: REVISE D TO VINYL.
R4-11/23/2022-CHRIS BLANTON: CORRECT LEASE SPACE.
R5-11/29/2022-CHRIS BLANTON: ADD LOGO.
R6-12/30/2022-CHRIS BLANTON: REVISE D BACKGROUND TO OPAQUE.
R7-01/12/2023-CHRIS BLANTON: UPDATE PER CUSTOMER NOTES.



License #: 18010

Corporate Office
5003 Stout Drive
San Antonio, TX 78219
(210) 341-7244

Dallas
2703 Mockingbird Lane
Dallas, TX 75235
(972) 870-1594


Houston (State Sign)
7630 Hansen Road
Houston, TX 77061
(713) 943-1831

Austin (Custom Sign Creations)
1130 Rutherford, Suite 180
Austin, TX 78753
(512) 374-9300

Tyler (Design Center Signs)
2971 Elkton Trail
Tyler, TX 75703
(903) 561-4995



THIS DRAWING IS THE EXCLUSIVE PROPERTY OF COMET SIGNS, LLC. ANY USE OR REPRODUCTION OF THIS DRAWING WITHOUT WRITTEN AUTHORIZATION FROM COMET SIGNS, LLC IS STRICTLY PROHIBITED. OWNERSHIP AND COPYRIGHT IS RETAINED IN ACCORDANCE WITH U.S. AND INTERNATIONAL TRADEMARK / COPYRIGHT LAWS.

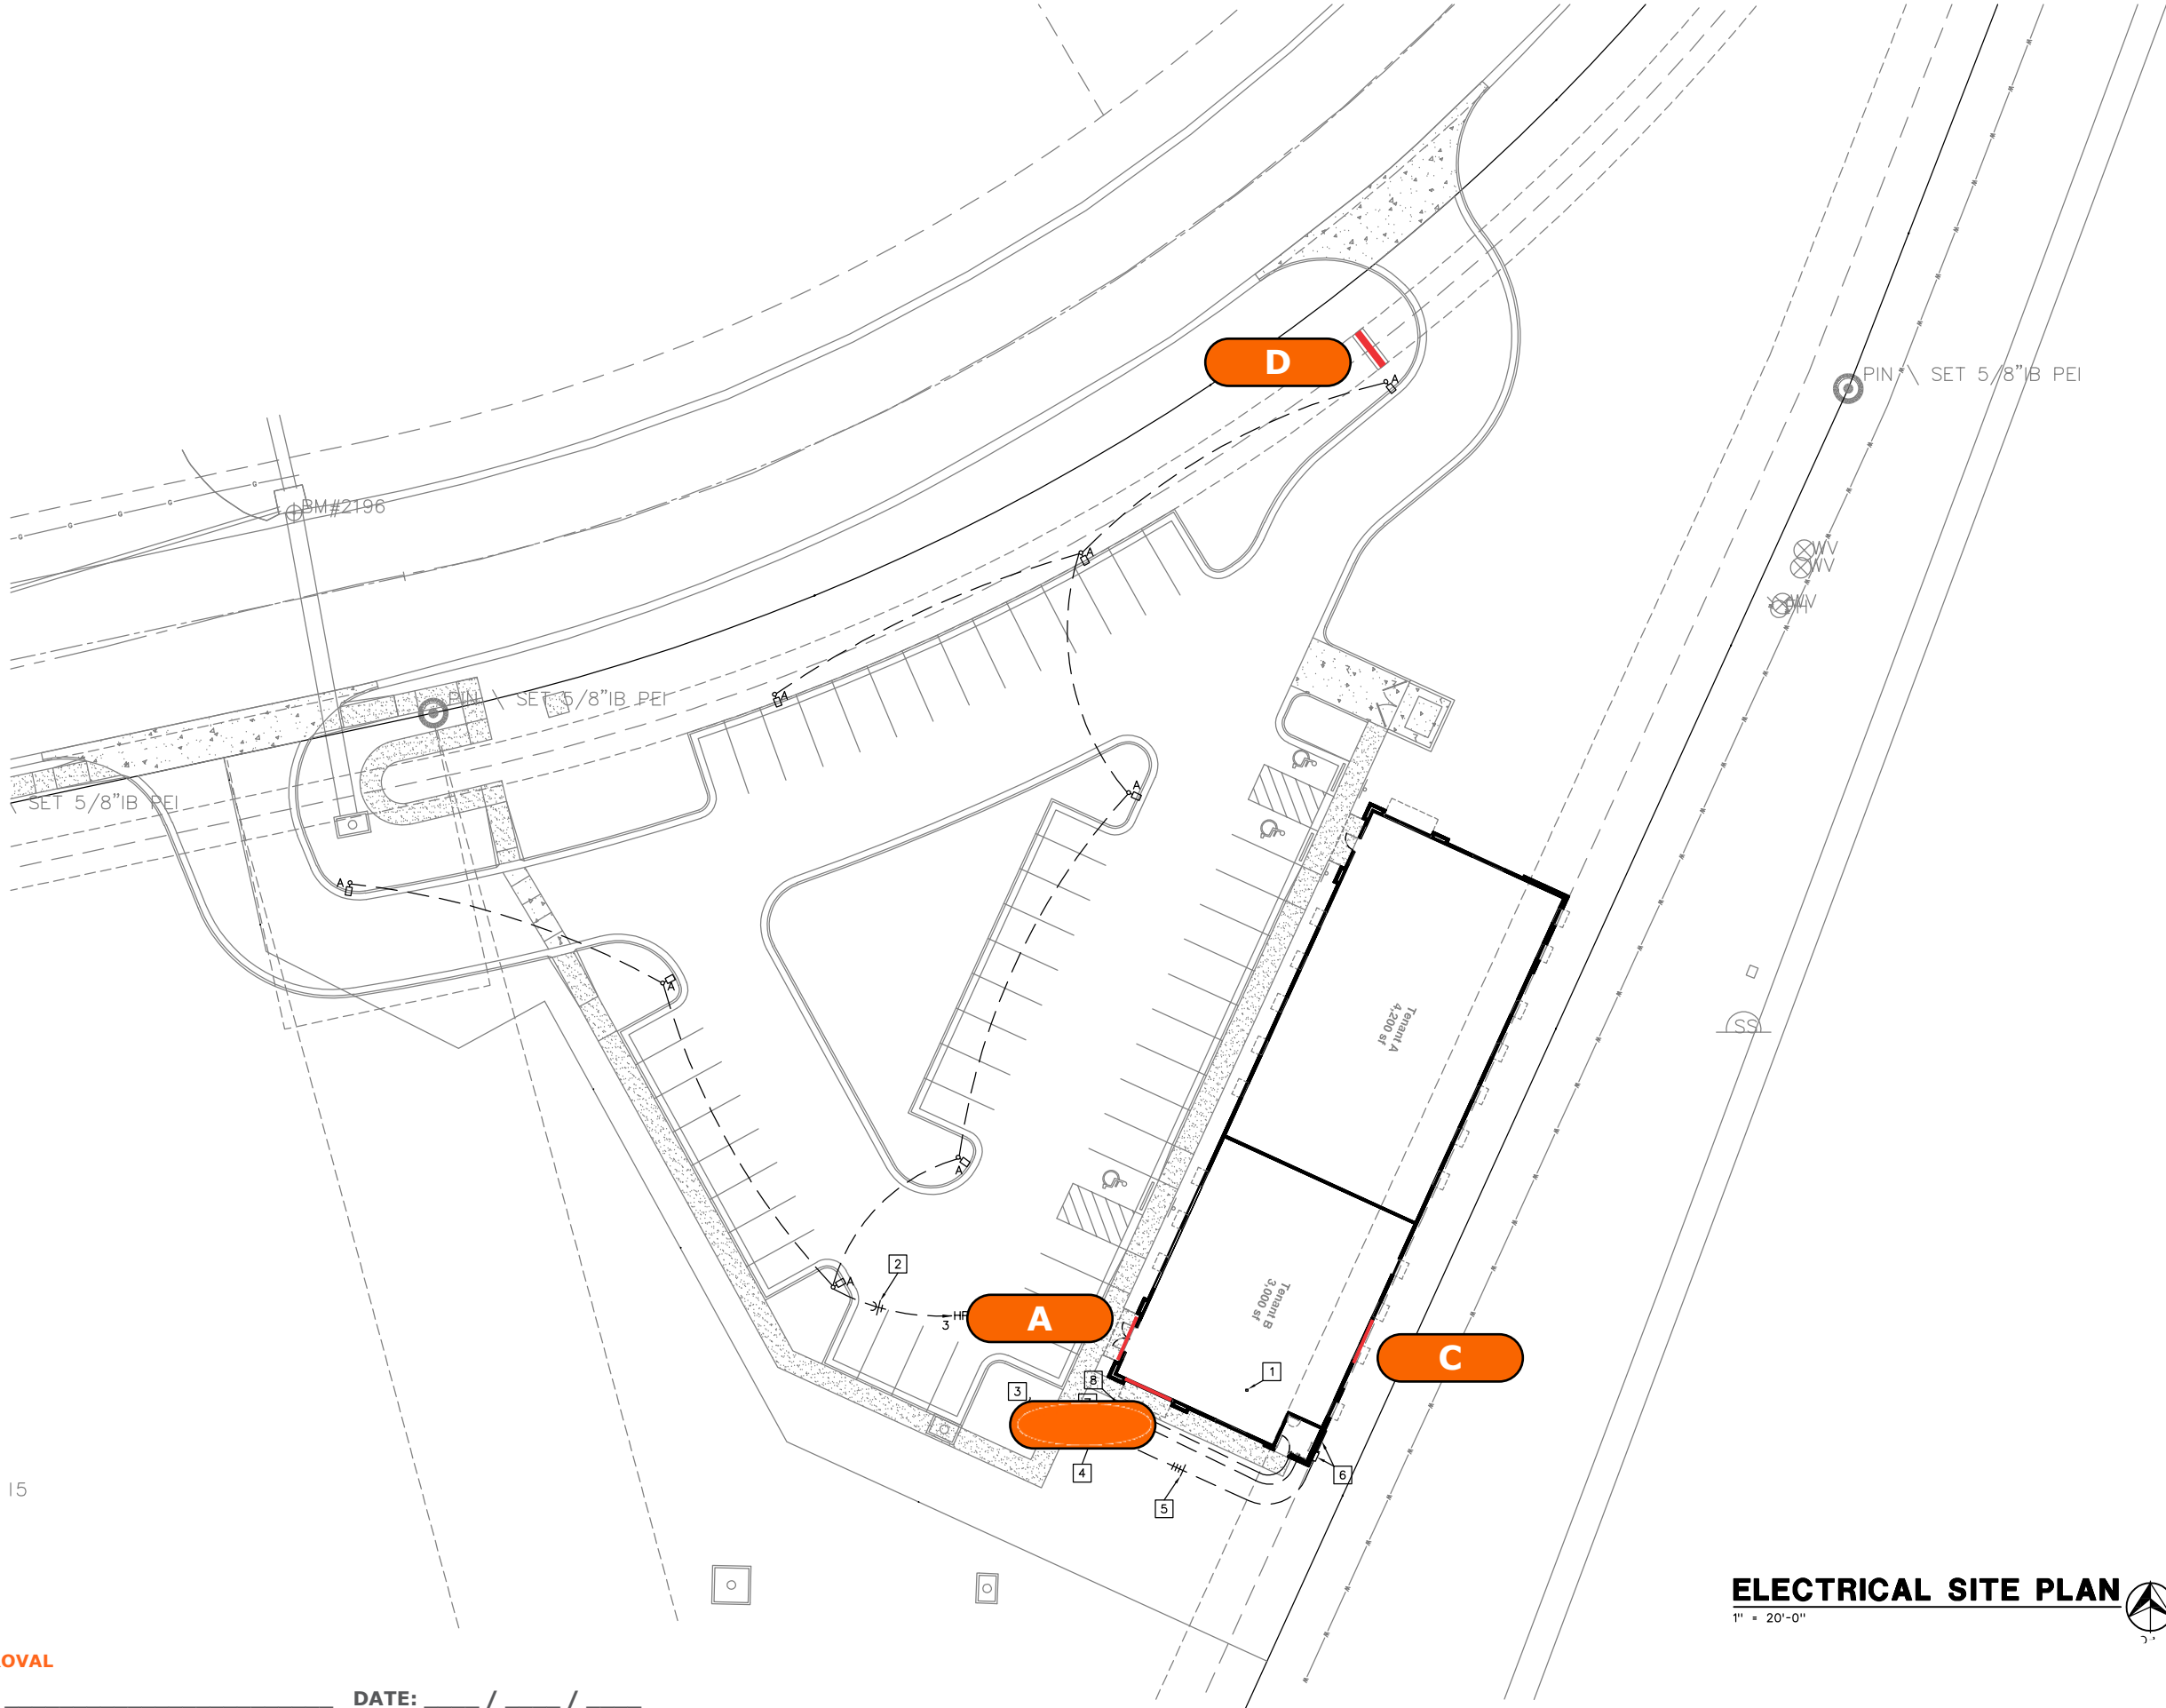

ELECTRICAL SITE PLAN

1" = 20'-0"



CUSTOMER APPROVAL

APPROVED BY: _____ DATE: ____ / ____ / ____

Job Name:



☒ Proposal Drawing
☐ Final Drawing

Client: CARENOW LEES SUMMIT
Location: 3509 SOUTHWEST MARKET STREET, LEE'S SUMMIT, MO 64082
Salesperson: TOMMY REYNOLDS
Prj. Mngr.: MICHELLE GARCIA
Date: 10/24/2022
Designer: CHRIS BLANTON
File Name: 70264 R7 - CARENOW - LEES SUMMIT, MO - SITE PACKAGE.cdr
Proposal #: 70264 R7
Job #: n/a

Revisions:
R1-11/01/2022-CHRIS BLANTON: ADD OPTION AT A AND B.
R2-11/04/2022-CHRIS BLANTON: ADD OPTION AT A AND C.
R3-11/21/2022-CHRIS BLANTON: REVISE D TO VINYL.
R4-11/23/2022-CHRIS BLANTON: CORRECT LEASE SPACE.
R5-11/29/2022-CHRIS BLANTON: ADD LOGO.
R6-12/30/2022-CHRIS BLANTON: REVISE D BACKGROUND TO OPAQUE.
R7-01/12/2023-CHRIS BLANTON: UPDATE PER CUSTOMER NOTES.



License #: 18010

Corporate Office
5003 Stout Drive
San Antonio, TX 78219
(210) 341-7244

Dallas
2703 Mockingbird Lane
Dallas, TX 75235
(972) 870-1594

Houston (State Sign)
7630 Hansen Road
Houston, TX 77061
(713) 943-1831


Austin (Custom Sign Creations)
1130 Rutherford, Suite 180
Austin, TX 78753
(512) 374-9300

Tyler (Design Center Signs)
2971 Elkton Trail
Tyler, TX 75703
(903) 561-4995



THIS DRAWING IS THE EXCLUSIVE PROPERTY OF COMET SIGNS, LLC. ANY USE OR REPRODUCTION OF THIS DRAWING WITHOUT WRITTEN AUTHORIZATION FROM COMET SIGNS, LLC IS STRICTLY PROHIBITED. OWNERSHIP AND COPYRIGHT IS RETAINED IN ACCORDANCE WITH U.S. AND INTERNATIONAL TRADEMARK / COPYRIGHT LAWS.


WALL SIGN ALLOWANCE -
-MAX SIGN AREA OF 10% OF THE ELEVATION THE SIGN IS ON
22'-6" x 62'-10" = 1,413.75 SQUARE FOOTAGE x 10% = 141 SQUARE FEET ALLOWABLE.
141 TOTAL SQUARE FEET PROPOSED. SIZE CONSTRAINED BY SIZE OF SIGN AREA.

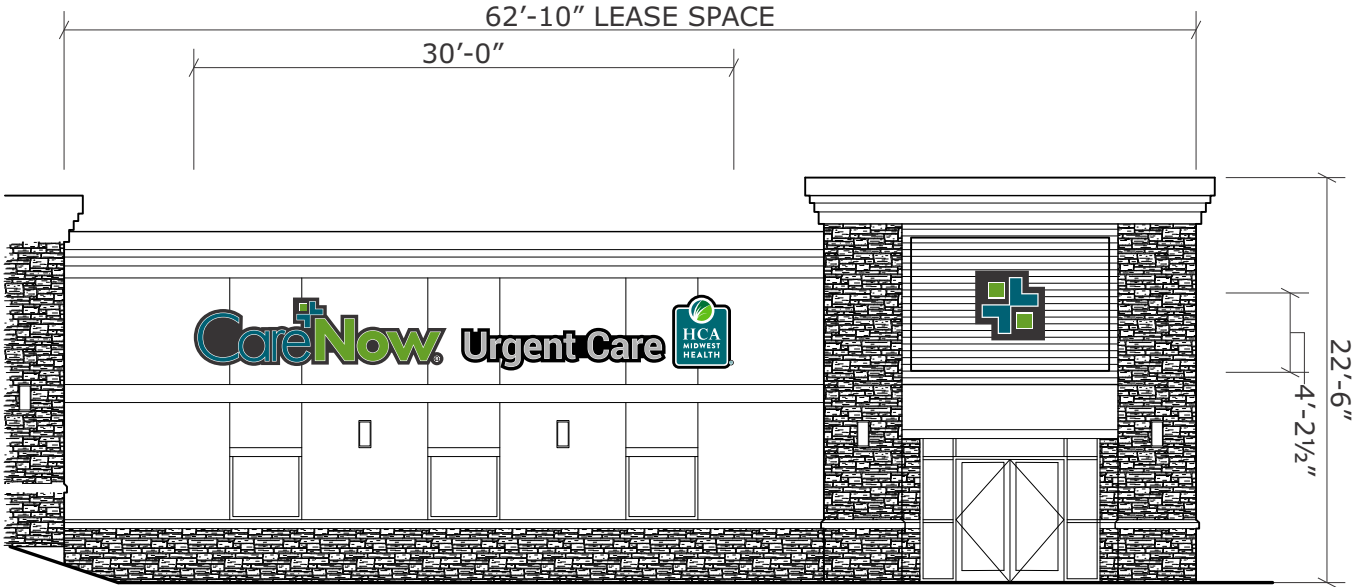

A

PROPOSED WEST ELEVATION

3/32" = 1'-0"

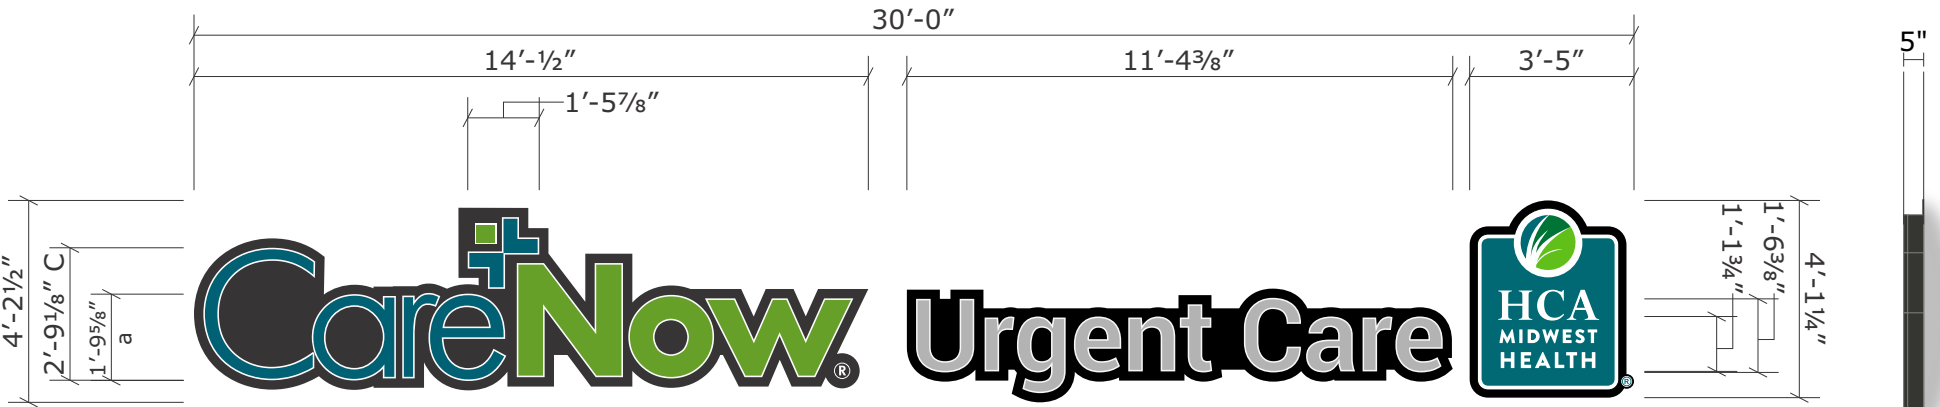

A

ILLUMINATED CHANNEL LETTERS

MFR. and INSTALL (1) SET AS SHOWN

1/4" = 1'-0"

4'-2 1/2" x 30'-0" = 126.0 Sq. Ft.

END

5" x .040" THK. ALUM. RETURNS with 3MM ACM CAD CUT BACKS. RETURNS TO BE PRE-FINISHED BLACK (SATIN).

3MM ACM BLACK CLOUD BACKGROUND

.187" THK. #7328 WHITE ACRYLIC FACES with 1st SURFACE VINYL APPLIED AS NOTED.

1" BLACK TRIM CAP RETAINER

ILLUMINATE LETTERS with PRINCIPAL WHITE LEDS.

LETTERS MOUNT FLUSH TO FACADE.

NOTE: REGISTRATION MARK TO BE .063" THK. ALUM. with BLUE CORAL and LIME GREEN VINYL.

TEAL: 3M 3630-216 BLUE CORAL
GREEN: 3M 3630-136 LIME GREEN
GRAY: 3M 3630-51 SILVER GRAY
PER PROGRAM STANDARDS.



3M
3630-216
BLUE
CORAL



3M
3630-136
LIME GREEN



3M
3630-51
SILVER

CUSTOMER APPROVAL

APPROVED BY: _____ DATE: ____ / ____ / ____