


CareNow[®]

Urgent Care

Sign Package

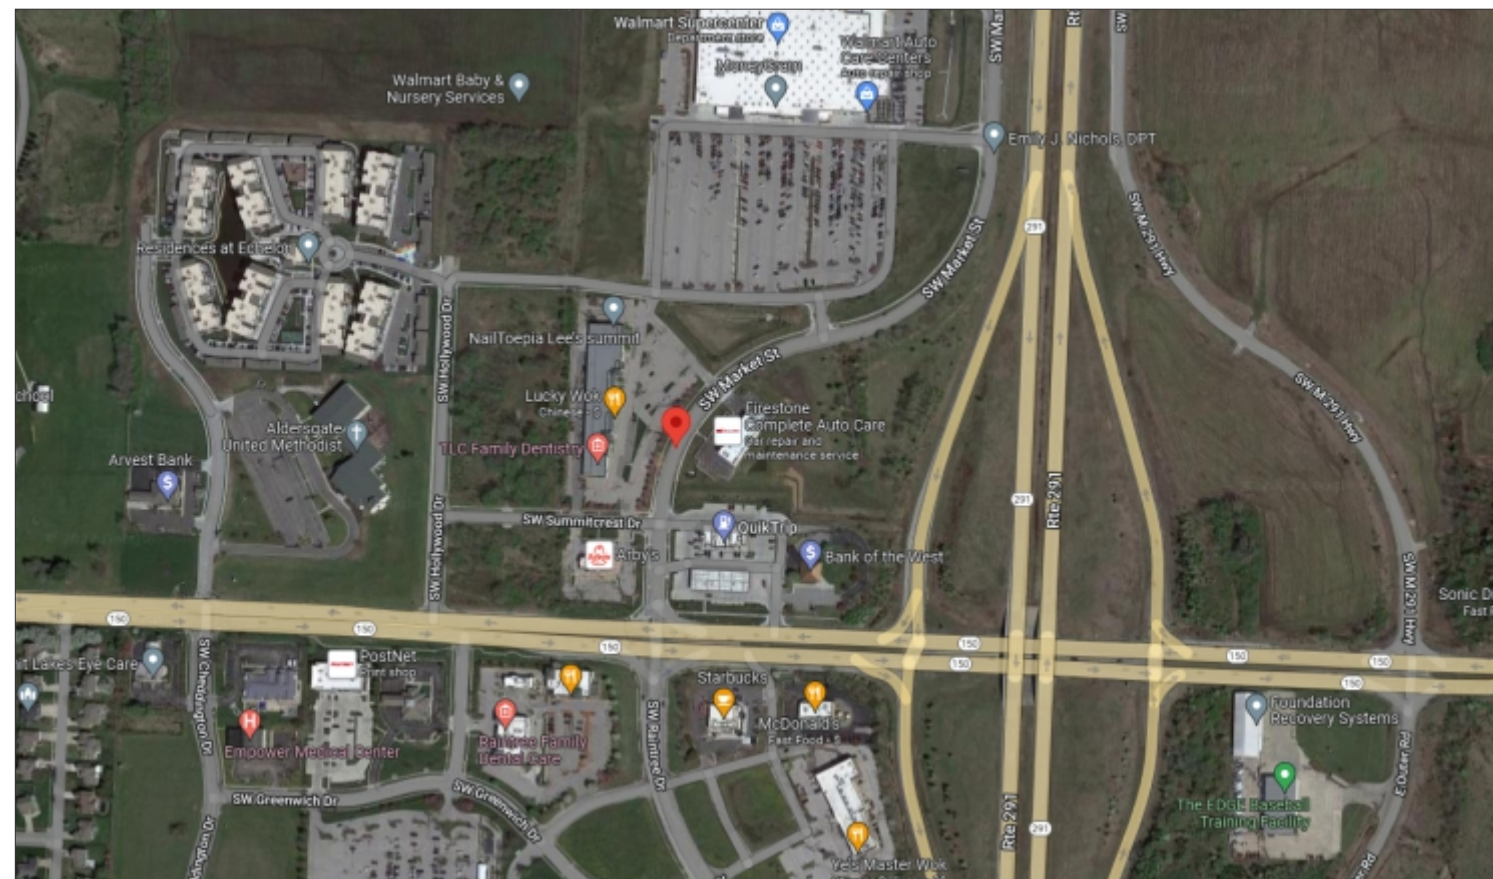

3509 SOUTHWEST MARKET STREET, LEE'S SUMMIT, MO 64082

CUSTOMER APPROVAL

APPROVED BY: _____ DATE: ____ / ____ / ____

SIGN CODE:

WALL SIGN ALLOWANCE
-MAX SIGN AREA OF 10% OF THE ELEVATION THE SIGN IS ON
-NO RACEWAY ALLOWED UNLESS APPROVED BY DIRECTOR OF PLANNING/DEVELOPMENT

MONUMENT SIGN ALLOWANCE
-MAX SIGN FACE AREA OF 72 SQ. FT.
-MAX OVERALL AREA OF 96 SQ. FT.
-MAX HEIGHT OF 12 FT.
-MUST BE OUT OF SIGHT TRIANGLE OF 25 FT.

POLE SIGN ALLOWANCE
-MAX AREA OF 70 SQ. FT.
-MAX HEIGHT OF 20 FT.
-MUST BE OUT OF SIGHT TRIANGLE OF 25 FT.

CUSTOMER APPROVAL

APPROVED BY: _____ DATE: ____ / ____ / ____

Job Name:



☒ Proposal Drawing
☐ Final Drawing

Client: CARENOW LEES SUMMIT
Location: 3509 SOUTHWEST MARKET STREET, LEE'S SUMMIT, MO 64082
Salesperson: TOMMY REYNOLDS
Prj. Mngr.: MICHELLE GARCIA
Date: 10/24/2022
Designer: CHRIS BLANTON
File Name: 70264 R8 - CARENOW - LEES SUMMIT, MO - SITE PACKAGE.cdr
Proposal #: 70264 R8
Job #: n/a

Revisions:
R1-11/01/2022-CHRIS BLANTON: ADD OPTION AT A AND B.
R2-11/04/2022-CHRIS BLANTON: ADD OPTION AT A AND C.
R3-11/21/2022-CHRIS BLANTON: REVISE D TO VINYL.
R4-11/23/2022-CHRIS BLANTON: CORRECT LEASE SPACE.
R5-11/29/2022-CHRIS BLANTON: ADD LOGO.
R6-12/30/2022-CHRIS BLANTON: REVISE D BACKGROUND TO OPAQUE.
R7-01/12/2023-CHRIS BLANTON: UPDATE PER CUSTOMER NOTES.
R8-01/24/2023-CHRIS BLANTON: OPTION 5 @ SIGN B.



License #: 18010

Corporate Office
5003 Stout Drive
San Antonio, TX 78219
(210) 341-7244

Dallas
2703 Mockingbird Lane
Dallas, TX 75235
(972) 870-1594

Houston (State Sign)
7630 Hansen Road
Houston, TX 77061
(713) 943-1831

Austin (Custom Sign Creations)
1130 Rutherford, Suite 180
Austin, TX 78753
(512) 374-9300

Tyler (Design Center Signs)
2971 Elkton Trail
Tyler, TX 75703
(903) 561-4995



THIS DRAWING IS THE EXCLUSIVE PROPERTY OF COMET SIGNS, LLC. ANY USE OR REPRODUCTION OF THIS DRAWING WITHOUT WRITTEN AUTHORIZATION FROM COMET SIGNS, LLC IS STRICTLY PROHIBITED. OWNERSHIP AND COPYRIGHT IS RETAINED IN ACCORDANCE WITH U.S. AND INTERNATIONAL TRADEMARK / COPYRIGHT LAWS.

Job Name:



☒ Proposal Drawing
☐ Final Drawing

Client: CARENOW LEES SUMMIT
Location: 3509 SOUTHWEST MARKET STREET, LEE'S SUMMIT, MO 64082
Salesperson: TOMMY REYNOLDS
Prj. Mngr.: MICHELLE GARCIA
Date: 10/24/2022
Designer: CHRIS BLANTON
File Name: 70264 R8 - CARENOW - LEES SUMMIT, MO - SITE PACKAGE.cdr
Proposal #: 70264 R8
Job #: n/a

Revisions:
R1-11/01/2022-CHRIS BLANTON: ADD OPTION AT A AND B.
R2-11/04/2022-CHRIS BLANTON: ADD OPTION AT A AND C.
R3-11/21/2022-CHRIS BLANTON: REVISE D TO VINYL.
R4-11/23/2022-CHRIS BLANTON: CORRECT LEASE SPACE.
R5-11/29/2022-CHRIS BLANTON: ADD LOGO.
R6-12/30/2022-CHRIS BLANTON: REVISE D BACKGROUND TO OPAQUE.
R7-01/12/2023-CHRIS BLANTON: UPDATE PER CUSTOMER NOTES.
R8-01/24/2023-CHRIS BLANTON: OPTION 5 @ SIGN B.



License #: 18010

Corporate Office
5003 Stout Drive
San Antonio, TX 78219
(210) 341-7244

Dallas
2703 Mockingbird Lane
Dallas, TX 75235
(972) 870-1594


Houston (State Sign)
7630 Hansen Road
Houston, TX 77061
(713) 943-1831

Austin (Custom Sign Creations)
1130 Rutherford, Suite 180
Austin, TX 78753
(512) 374-9300

Tyler (Design Center Signs)
2971 Elkton Trail
Tyler, TX 75703
(903) 561-4995



THIS DRAWING IS THE EXCLUSIVE PROPERTY OF COMET SIGNS, LLC. ANY USE OR REPRODUCTION OF THIS DRAWING WITHOUT WRITTEN AUTHORIZATION FROM COMET SIGNS, LLC IS STRICTLY PROHIBITED. OWNERSHIP AND COPYRIGHT IS RETAINED IN ACCORDANCE WITH U.S. AND INTERNATIONAL TRADEMARK / COPYRIGHT LAWS.

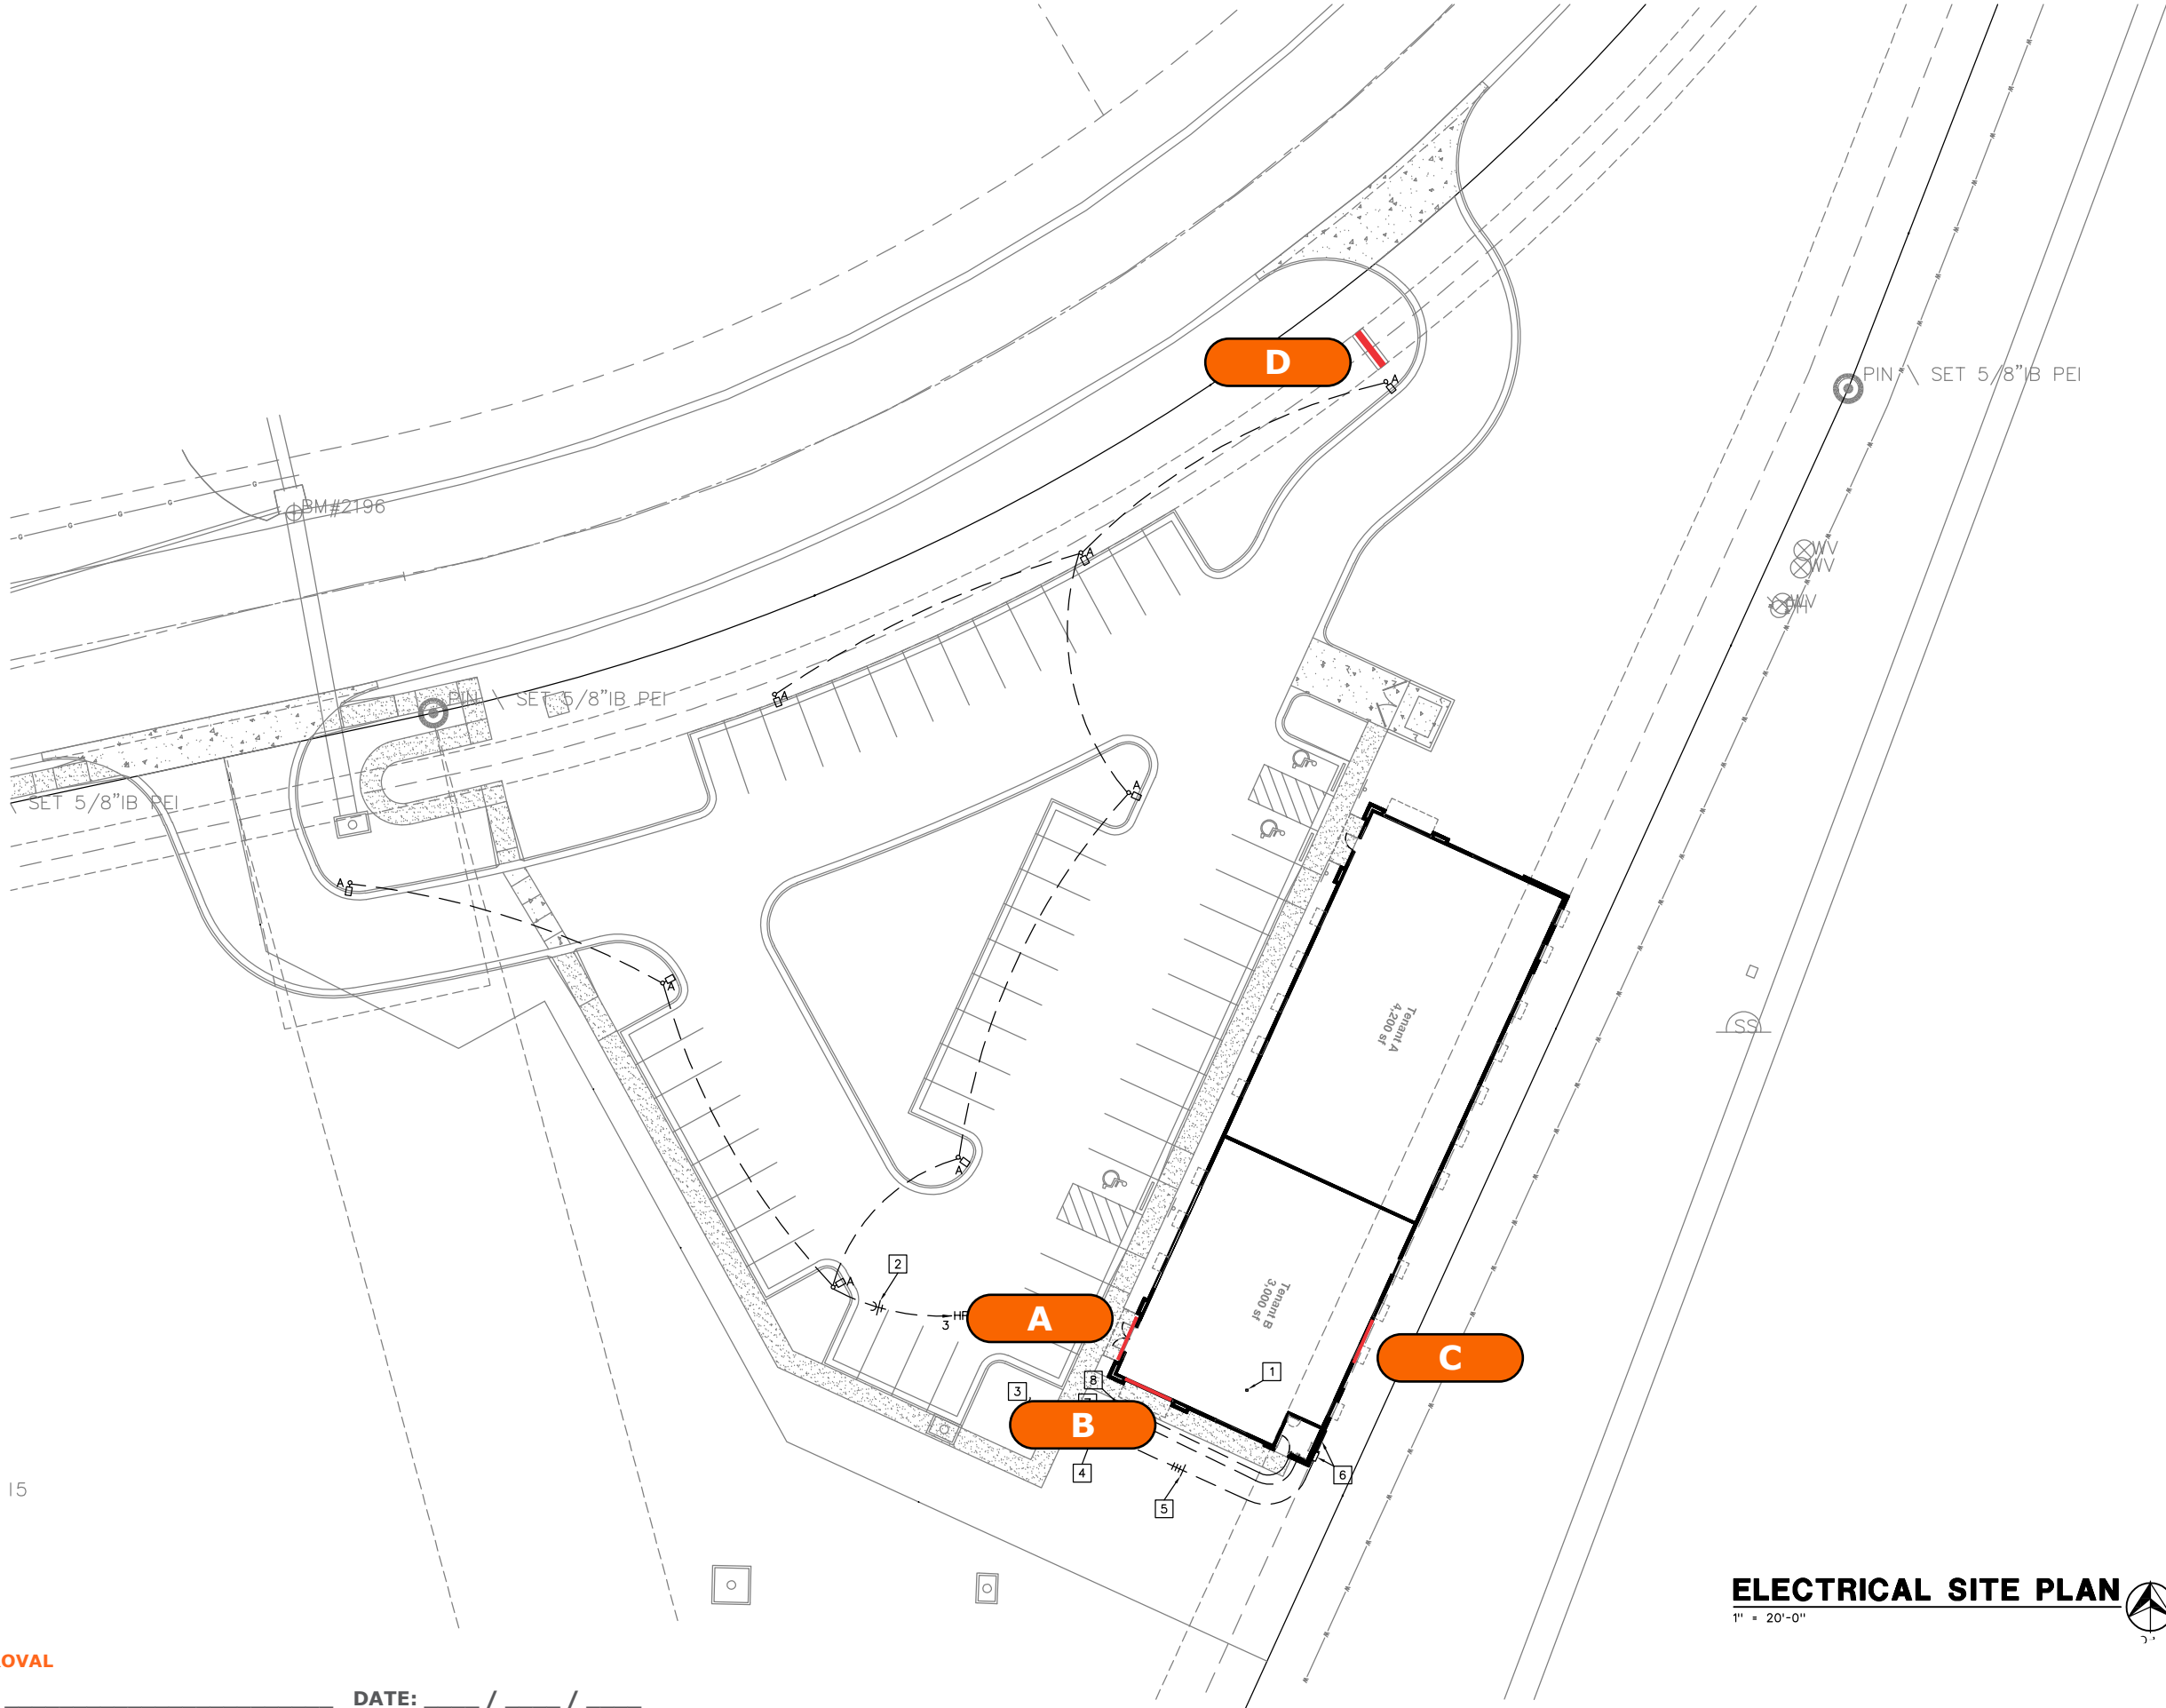

ELECTRICAL SITE PLAN
1" = 20'-0"




CUSTOMER APPROVAL

APPROVED BY: _____ DATE: ____ / ____ / ____

WALL SIGN ALLOWANCE -
-MAX SIGN AREA OF 10% OF THE ELEVATION THE SIGN IS ON
22'-6" x 51'-9" = 1,164.38 SQUARE FOOTAGE x 10% = 116.44 SQUARE FEET ALLOWABLE.
38 SQUARE FEET PROPOSED.



B PROPOSED NORTH ELEVATION 1/8" = 1'-0"

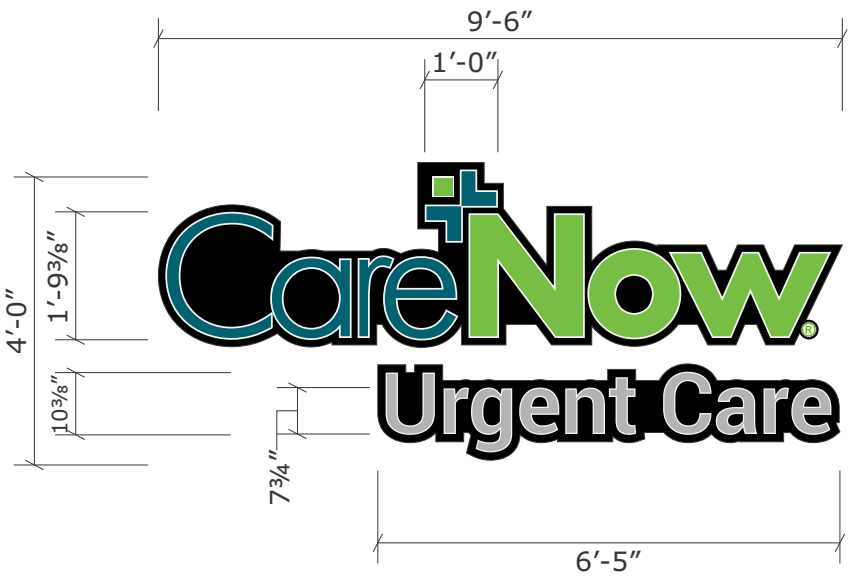

5" x .040" THK. ALUM. RETURNS with 3MM ACM
CAD CUT BACKS. RETURNS TO BE PRE-FINISHED
BLACK (SATIN).
3MM ACM BLACK CLOUD BACKGROUND
.187" THK. #7328 WHITE ACRYLIC FACES with
1st SURFACE VINYL APPLIED AS NOTED.
1" BLACK TRIM CAP RETAINER
ILLUMINATE LETTERS with PRINCIPAL WHITE LEDs.
LETTERS MOUNT FLUSH TO FACADE.
NOTE: REGISTRATION MARK TO BE .063" THK. ALUM.
with BLUE CORAL and LIME GREEN VINYL.

B CHANNEL LETTERS 3/8" = 1'-0" **END**
MFR. and INSTALL (1) SET AS SHOWN **38.0 Sq. Ft.**

CUSTOMER APPROVAL

APPROVED BY: _____ DATE: ____ / ____ / ____

Job Name:

CareNow
Urgent Care

☒ Proposal Drawing
☐ Final Drawing

Client: CARENOW LEES SUMMIT
Location: 3509 SOUTHWEST MARKET
STREET, LEE'S SUMMIT, MO 64082
Salesperson: TOMMY REYNOLDS
Prj. Mngr.: MICHELLE GARCIA
Date: 10/24/2022
Designer: CHRIS BLANTON
File Name: 70264 R8 - CARENOW -
LEES SUMMIT, MO - SITE
PACKAGE.cdr
Proposal #: 70264 R8
Job #: n/a

Revisions:

R1-11/01/2022-CHRIS BLANTON: ADD
OPTION AT A AND B.
R2-11/04/2022-CHRIS BLANTON: ADD
OPTION AT A AND C.
R3-11/21/2022-CHRIS BLANTON: REVISE
D TO VINYL.
R4-11/23/2022-CHRIS BLANTON: CORRECT
LEASE SPACE.
R5-11/29/2022-CHRIS BLANTON: ADD
LOGO.
R6-12/30/2022-CHRIS BLANTON: REVISE
D BACKGROUND TO OPAQUE.
R7-01/12/2023-CHRIS BLANTON: UPDATE
PER CUSTOMER NOTES.
R8-01/24/2023-CHRIS BLANTON: OPTION
5 @ SIGN B.



License #: 18010

Corporate Office
5003 Stout Drive
San Antonio, TX 78219
(210) 341-7244

Dallas
2703 Mockingbird Lane
Dallas, TX 75235
(972) 870-1594

Houston (State Sign)
7630 Hansen Road
Houston, TX 77061
(713) 943-1831

Austin (Custom Sign Creations)
1130 Rutherford, Suite 180
Austin, TX 78753
(512) 374-9300

Tyler (Design Center Signs)
2971 Elkton Trail
Tyler, TX 75703
(903) 561-4995



THIS DRAWING IS THE EXCLUSIVE
PROPERTY OF COMET SIGNS, LLC. ANY USE
OR REPRODUCTION OF THIS DRAWING
WITHOUT WRITTEN AUTHORIZATION FROM
COMET SIGNS, LLC IS STRICTLY
PROHIBITED. OWNERSHIP AND COPYRIGHT
IS RETAINED IN ACCORDANCE WITH U.S. AND
INTERNATIONAL TRADEMARK / COPYRIGHT
LAWS.

TEAL: 3M 3630-216 BLUE CORAL
GREEN: 3M 3630-136 LIME GREEN
GRAY: 3M 3630-51 SILVER GRAY
PER PROGRAM STANDARDS.

