


SITE OVERVIEW



Proposed Sign Schedule

Item	Description	Qty	Page #
EXT-001	A3ng - D/F Illuminated Pylon	1	3-4
EXT-002	C3ng - Illuminated Channel Letters on Backer	1	5,7
EXT-002a	C3ng - Illuminated Channel Letters on Backer	1	6,7
EXT-003	P1ng - D/F Directional	1	8
EXT-004	SS1ng - Informational Regulatory (Clearance Sign)	1	9
EXT-005	Pole Regulatory Sign - DOT No Parking	1	10
EXT-006	Pole Regulatory Sign - DOT No Parking	1	10
EXT-007	SS3ng - Directional Regulatory (Drive-thru ATM)	1	12
EXT-007a	Electronic Canopy Sign Removal - By Others	3	13
EXT-007b	SS1ng - Informational Regulatory (Clearance Sign)	1	14
EXT-007c	SS3ng - Directional Regulatory (Drive-thru ATM)	1	16
EXT-008	Entrance Graphics - Retail Center Hours Plaque	1	17
EXT-008a	Vinyl Decal Removal	1	18
EXT-009	RW1ng - Regulatory Wall Plaque - No Skateboarding	1	19
ATM 1	ATM Surround - By Others	1	20
ATM 2	Drive-Up ATM - Leave As Is	1	21
ATM 3	Walk-Up ATM - Leave As Is	1	22

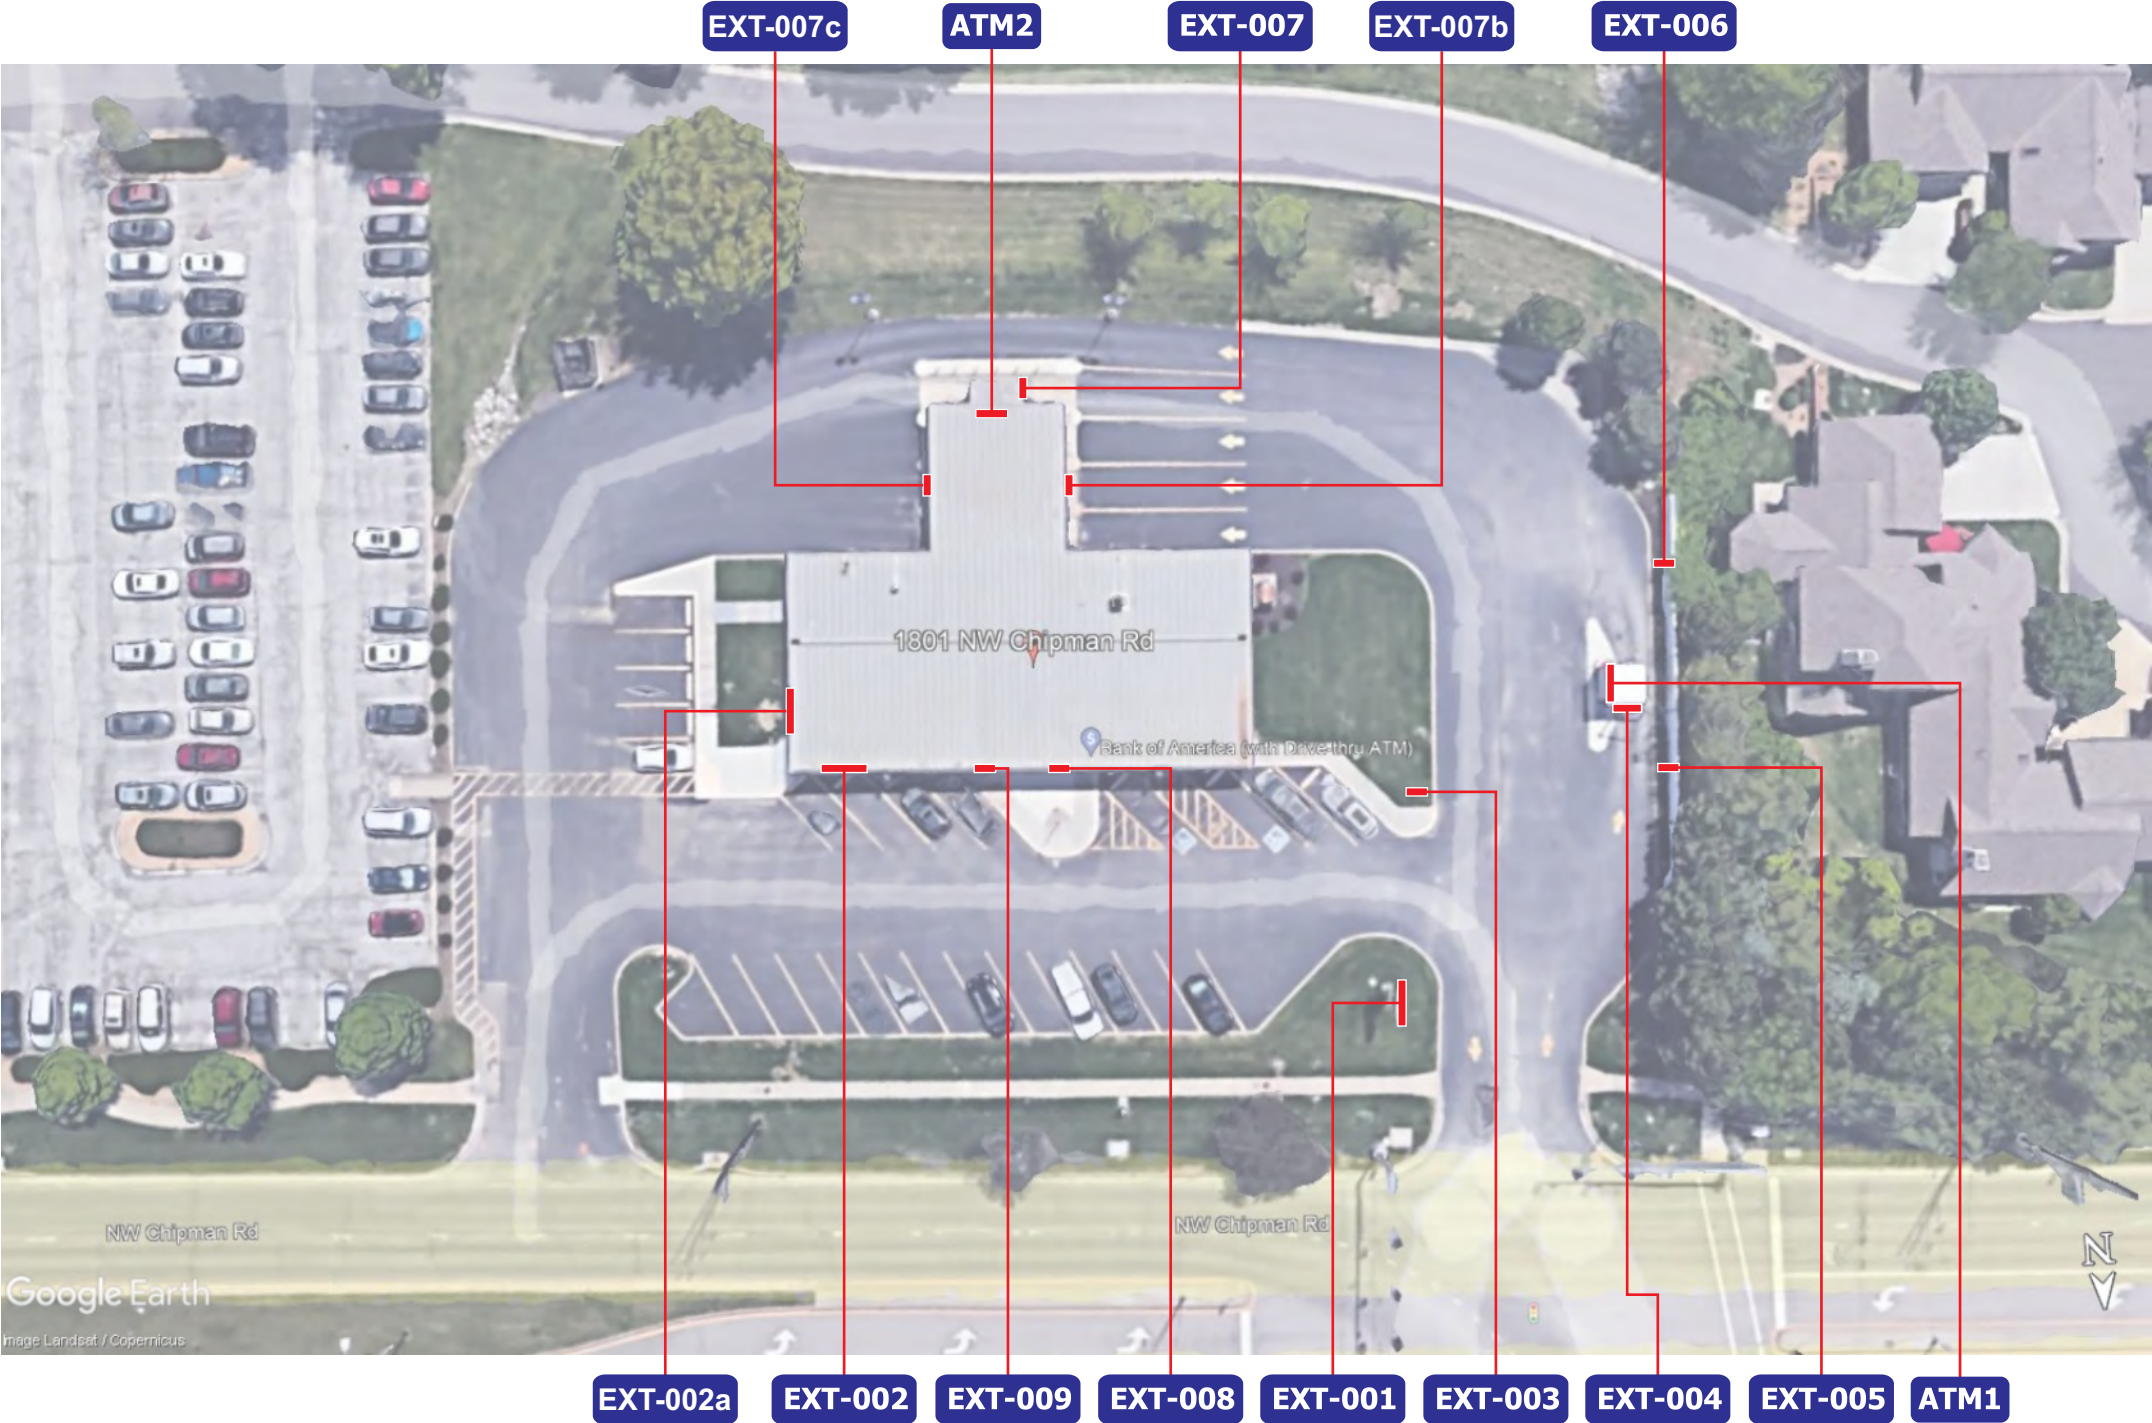

Stratus™

stratusunlimited.com

8959 Tyler Boulevard
Mentor, Ohio 44060

888.503.1569

CLIENT:

BANK OF AMERICA

ADDRESS:

1801 NW Chipman Rd
Lees Summit, MO
64081-3939

PAGE NO.:

2

ORDER NUMBER:

1189389

SITE NUMBER:

180100

ELECTRONIC FILE NAME:

K:\ACCOUNTS\BIBANK OF AMERICA\2023\MO\180100_Lees Summit\4306_180100_Lees Summit.cdr

PROJECT NUMBER:

4306

PROJECT MANAGER:



Paul Fischer

Rev #	Req #	Date/Artist	Description	Rev #	Req #	Date/Artist	Description
Original	421950	03/21/23 NS					

PRINTS ARE THE EXCLUSIVE PROPERTY OF STRATUS. THIS MATERIAL SHALL NOT BE USED, DUPLICATED, OR OTHERWISE REPRODUCED WITHOUT THE PRIOR WRITTEN CONSENT OF STRATUS.

RW1ng - No Skateboarding Allowed

2.1 square feet

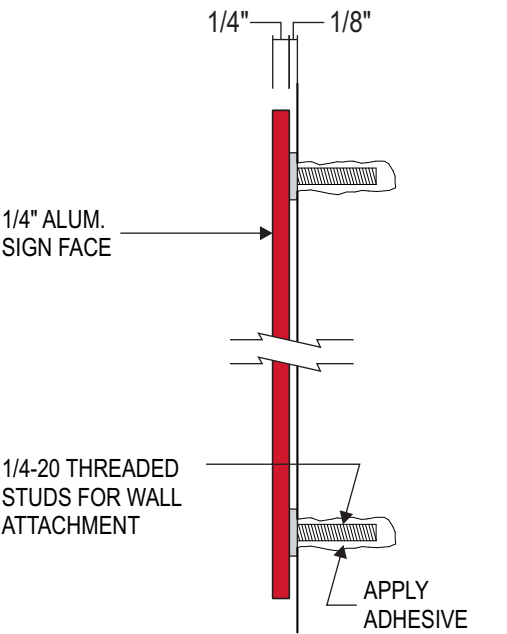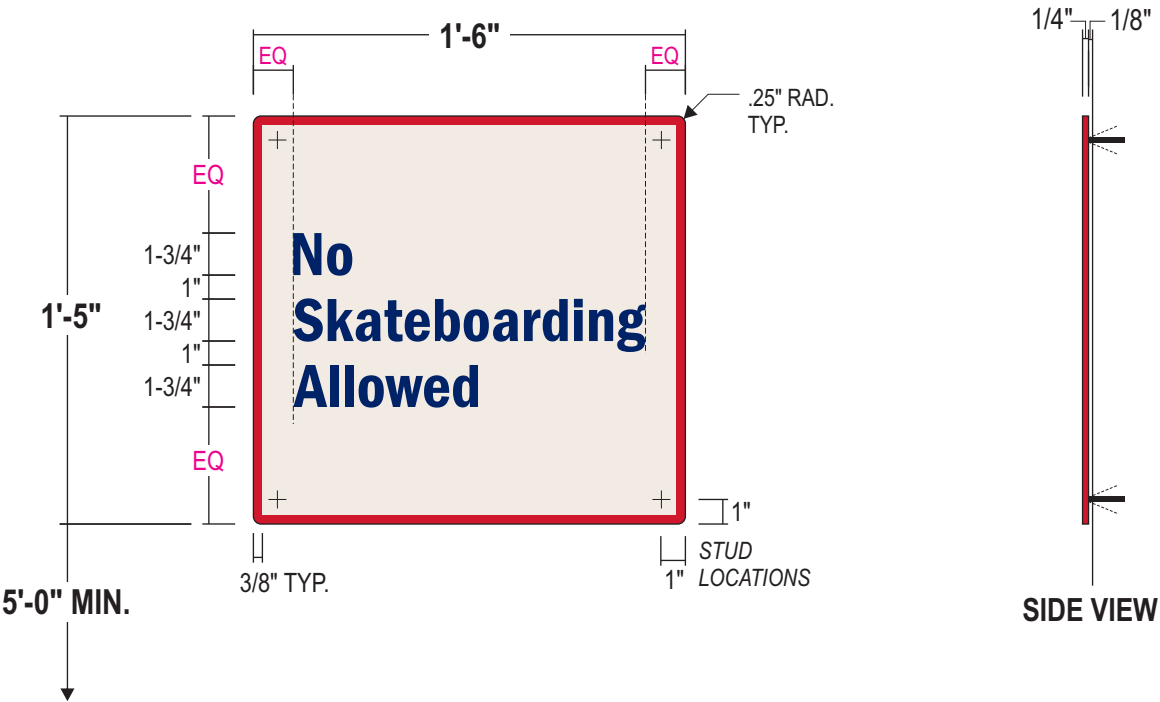

Typical Section Detail

Not To Scale

- SIGN FACE:** .25" Alum. with 1/4" radius corners. Paint entire sign Garbo Silver, semi-gloss finish. Mask face and paint 3/8" perimeter BOA Red, semi-gloss finish.
- COPY:** Translucent Blue film over White Opaque film. Verify all copy prior to fabrication.
- FONT:** Franklin Gothic Demi Condensed
- MOUNTING:** Weld threaded studs to second surface of sign face for wall attachment.
- INSTALL:** Attach to existing wall as required.
- QUANTITY** (1) One sign is required

COLOR PALETTE

Garbo Silver - Matthews #MP02650R14405 LVG, Semi-gloss finish

Trans. Blue 3M 3630-8530 w/ Overlam 3M 3660M, apply over Opaque White

Matthews Red MP49696 Akzo Nobel Sign 20129, Semi-gloss finish

Opaque White Vinyl 3M #7725-10

EXISTING CONDITIONS



EXISTING SIGNAGE TO BE REMOVED & REPLACED;
WALL TO BE REPAIRED AS REQUIRED;
FILL HOLES WITH MATCHING CAULKING.