
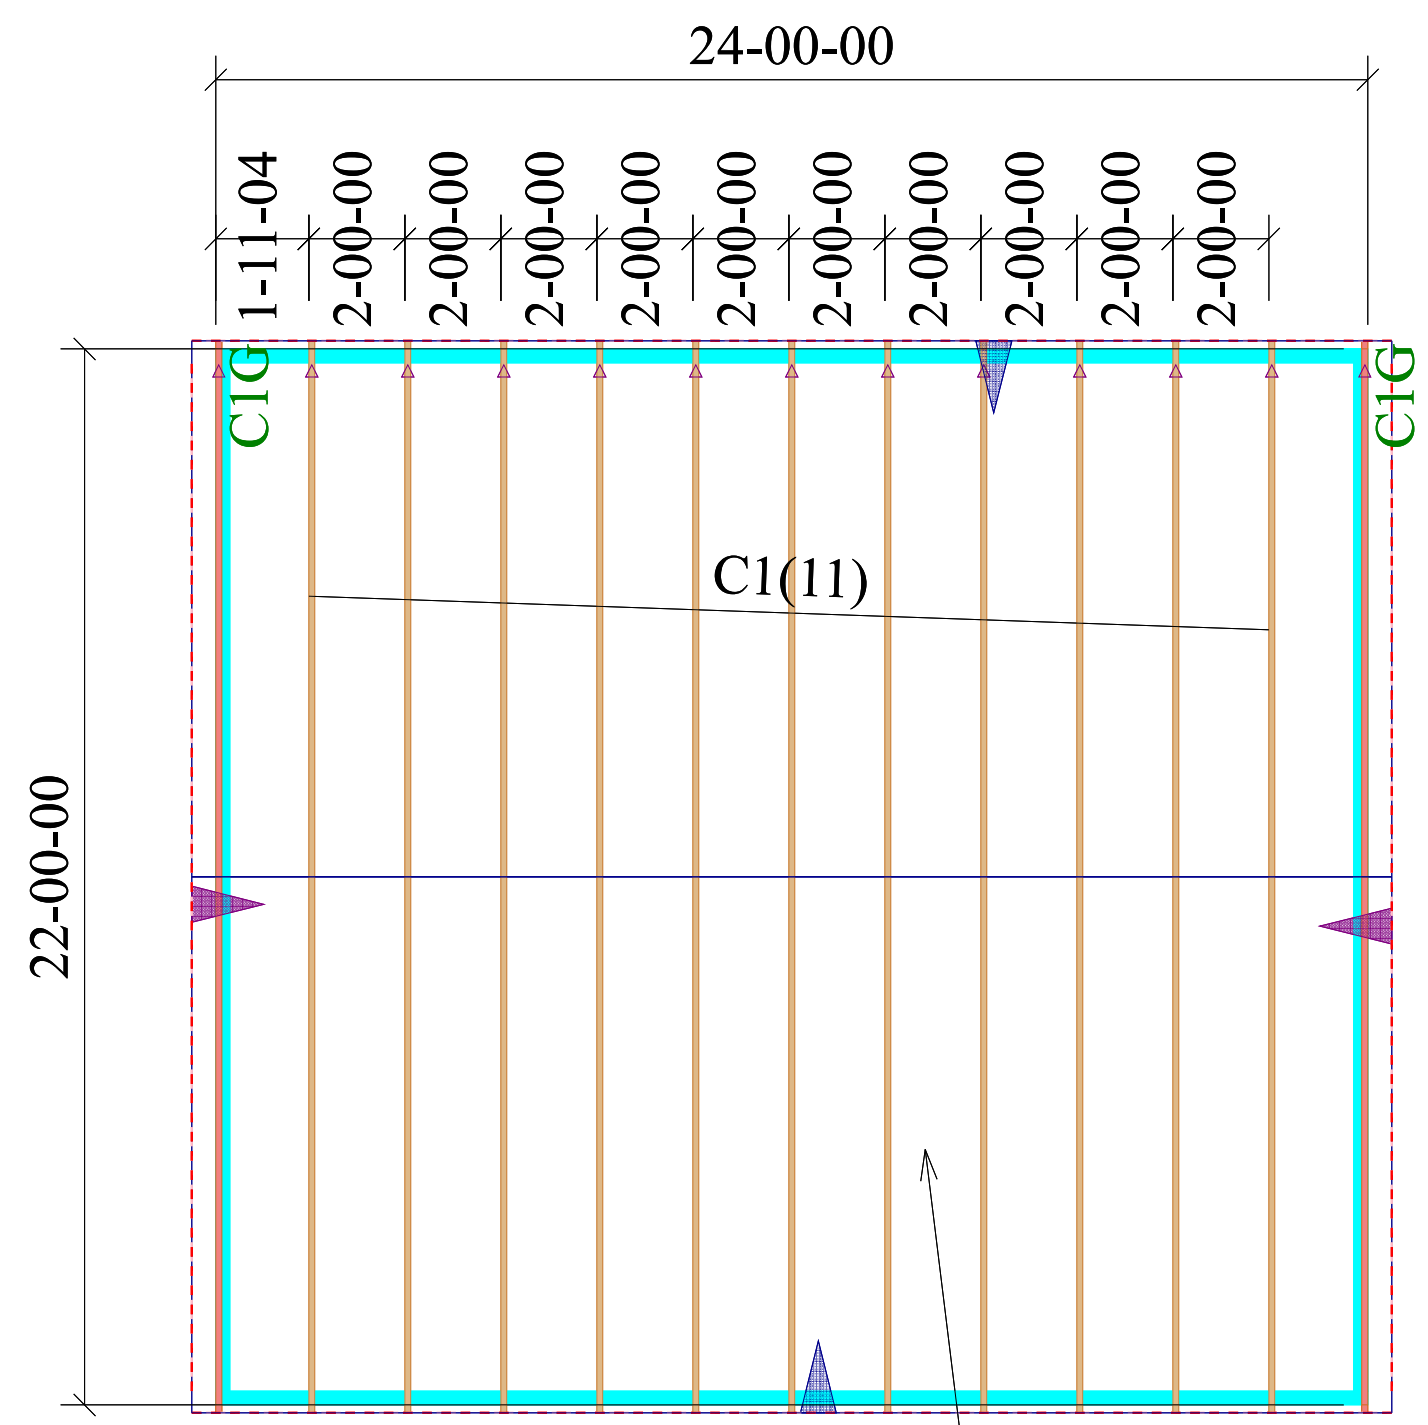


RELEASE FOR CONSTRUCTION
 AS NOTED ON PLANS REVIEW
 DEVELOPMENT SERVICES
 LEE'S SUMMIT, MISSOURI
 04/24/2023 3:26:37

JOB # 231146
 WALKER / 500 NW MAIN STREET
 6/12 PITCH FRONT-BACK , 5/12 PITCH LEFT-RIGHT
 ROOF AREA = 2667.74

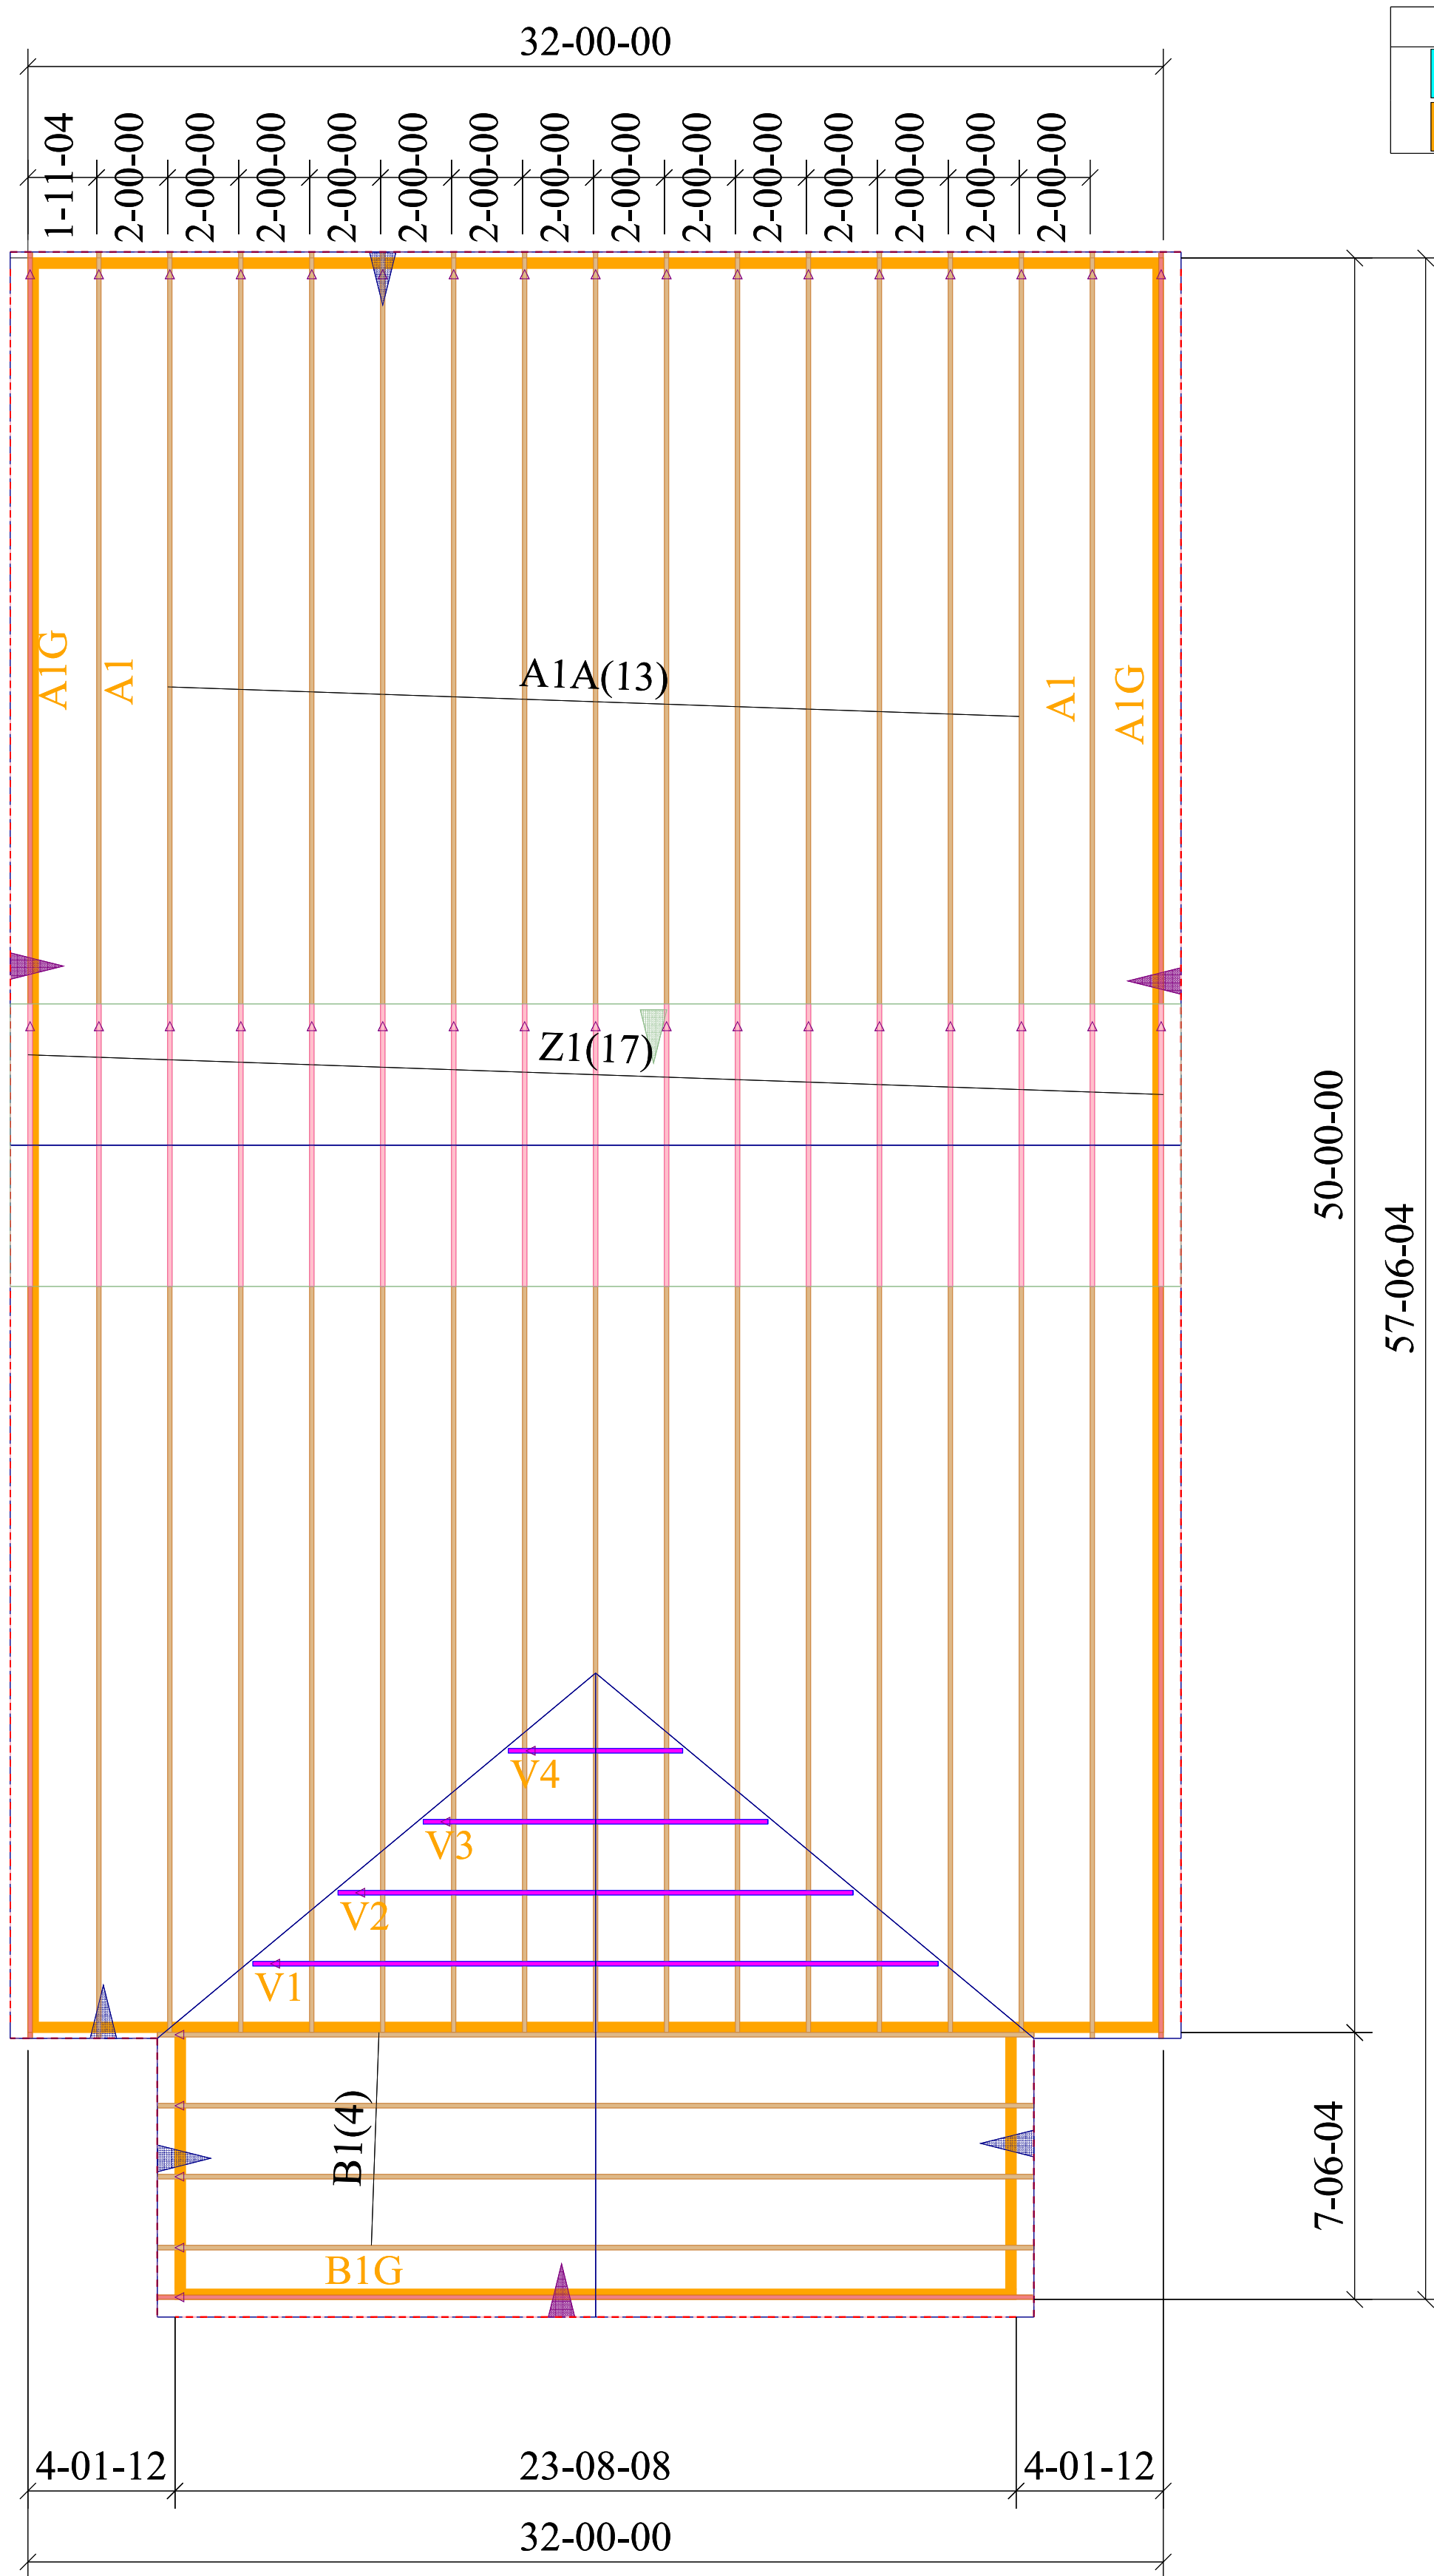

GARAGE ROOF HAS 5/12 PITCH

HEARTLAND TRUSS, LLC
 500 MID AMERICA DR.
 PLATTSBURG, MO 64477
 PH: 816-930-3177
 JOB BY: SEAN FEEHAN
 SEAN@HEARTLANDTRUSS.COM
 4/13/2023

REFER TO PROVIDED BSCI-B1
 BRACING SUMMARY SHEET
 FOR TEMPORARY, PERMANENT
 AND GABLE END BRACING

UPLIFT RESISTANCE:
 All trusses are to be held down with (1) TLOK06
 screw or (1) RT clip per ply, at each bearing
 location unless noted otherwise on this diagram