


Electric Room

BACK OF Building

CMU WALL TO BE REMOVED

4/28/23

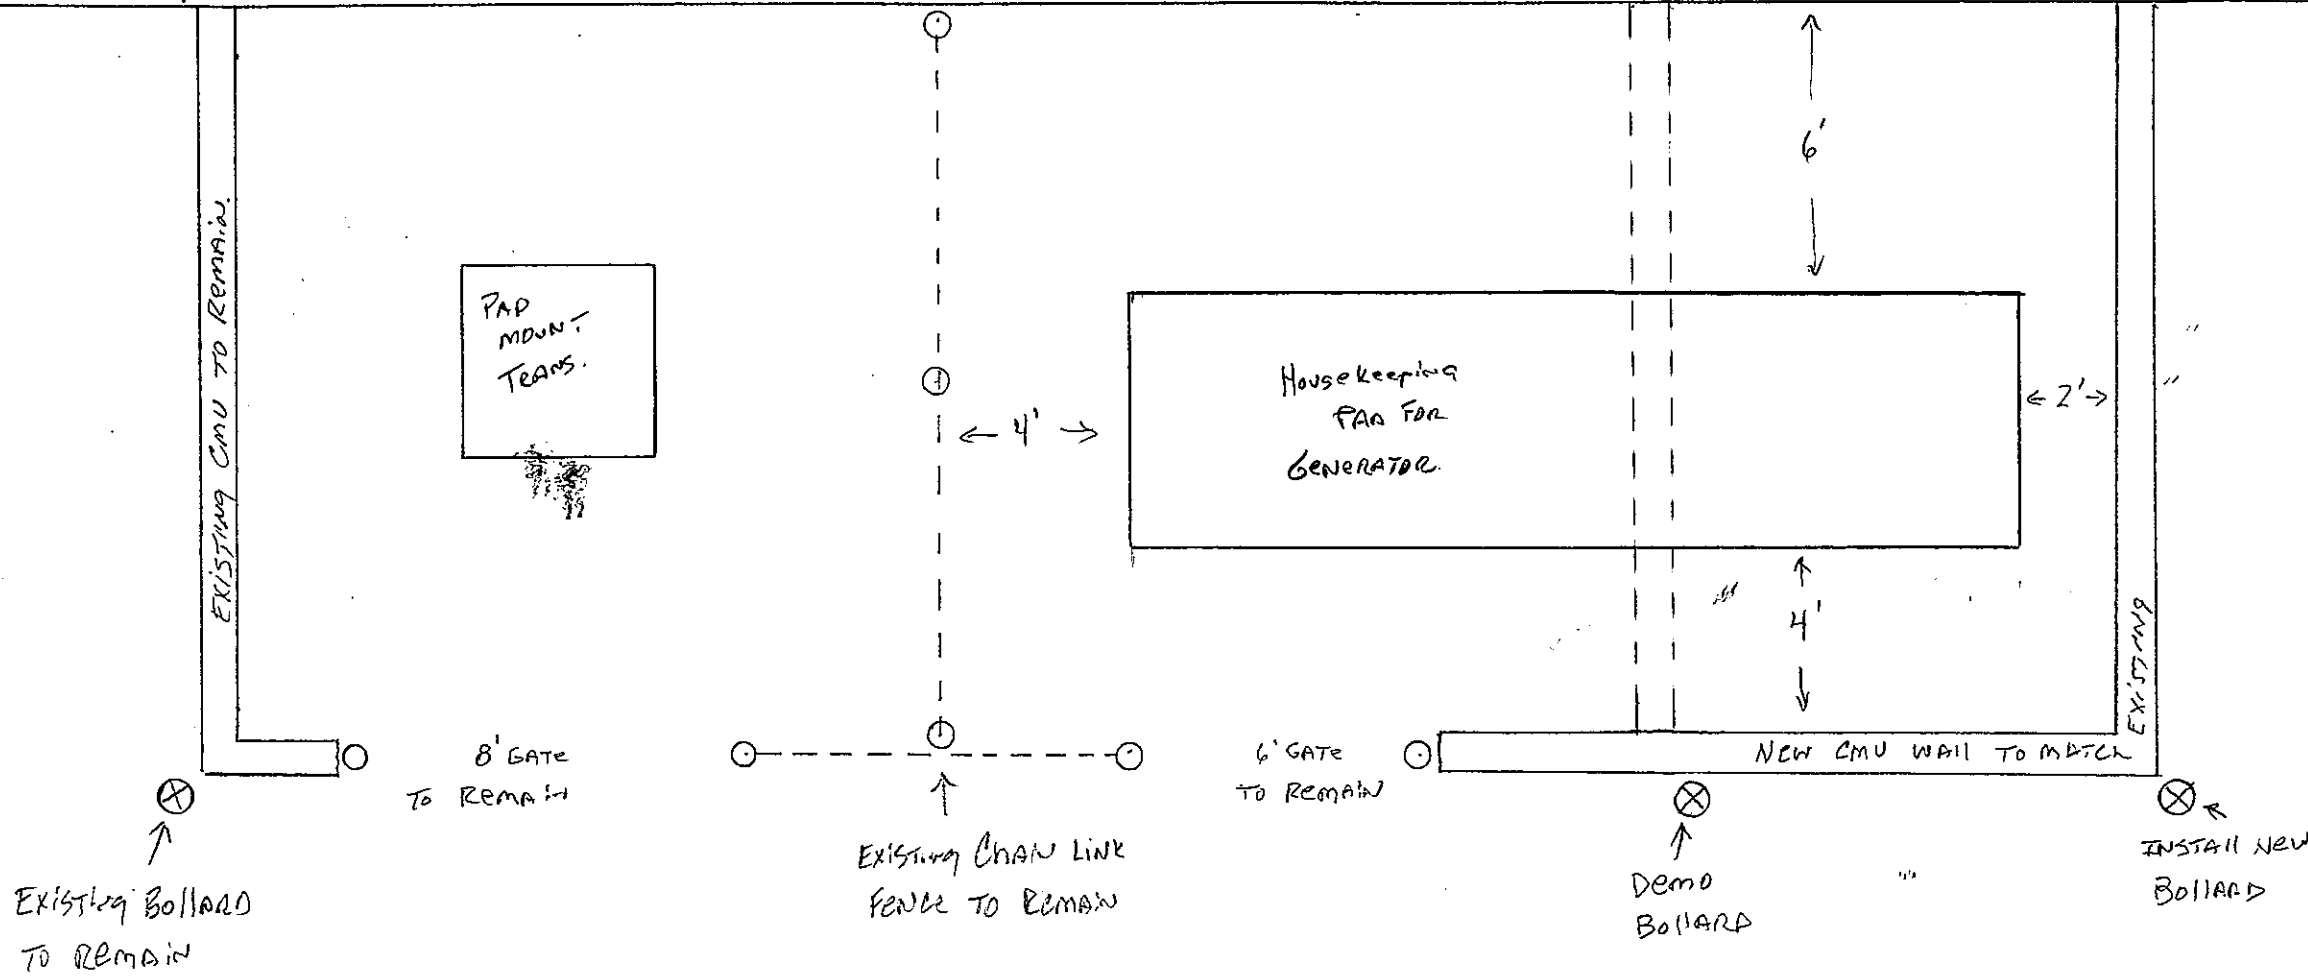

NEW GENERATOR COMPOUND

NORTH KANSAS CITY ELECTRIC
 Steve Russell
 816-421-2352

* All existing CHAIN LINK FENCE
 & GATES ARE TO REMAIN AS IS.
 THE CMU WALL ON THE EAST
 SIDE WILL BE EXTENDED TO MARK
 THE NEW COMPOUND LARGER
 FOR THE NEW GENERATOR.

The Home Depot #3026
 651 SE OGDHAM PARKWAY
 LEE'S SUMMIT, MO. 64081