

6MM




PROPOSED - NOT TO SCALE



EXISTING

- 3630-53 CARDINAL RED  
PMS 187C
- 7125-12 BLACK
- SW 7507 STONE LION

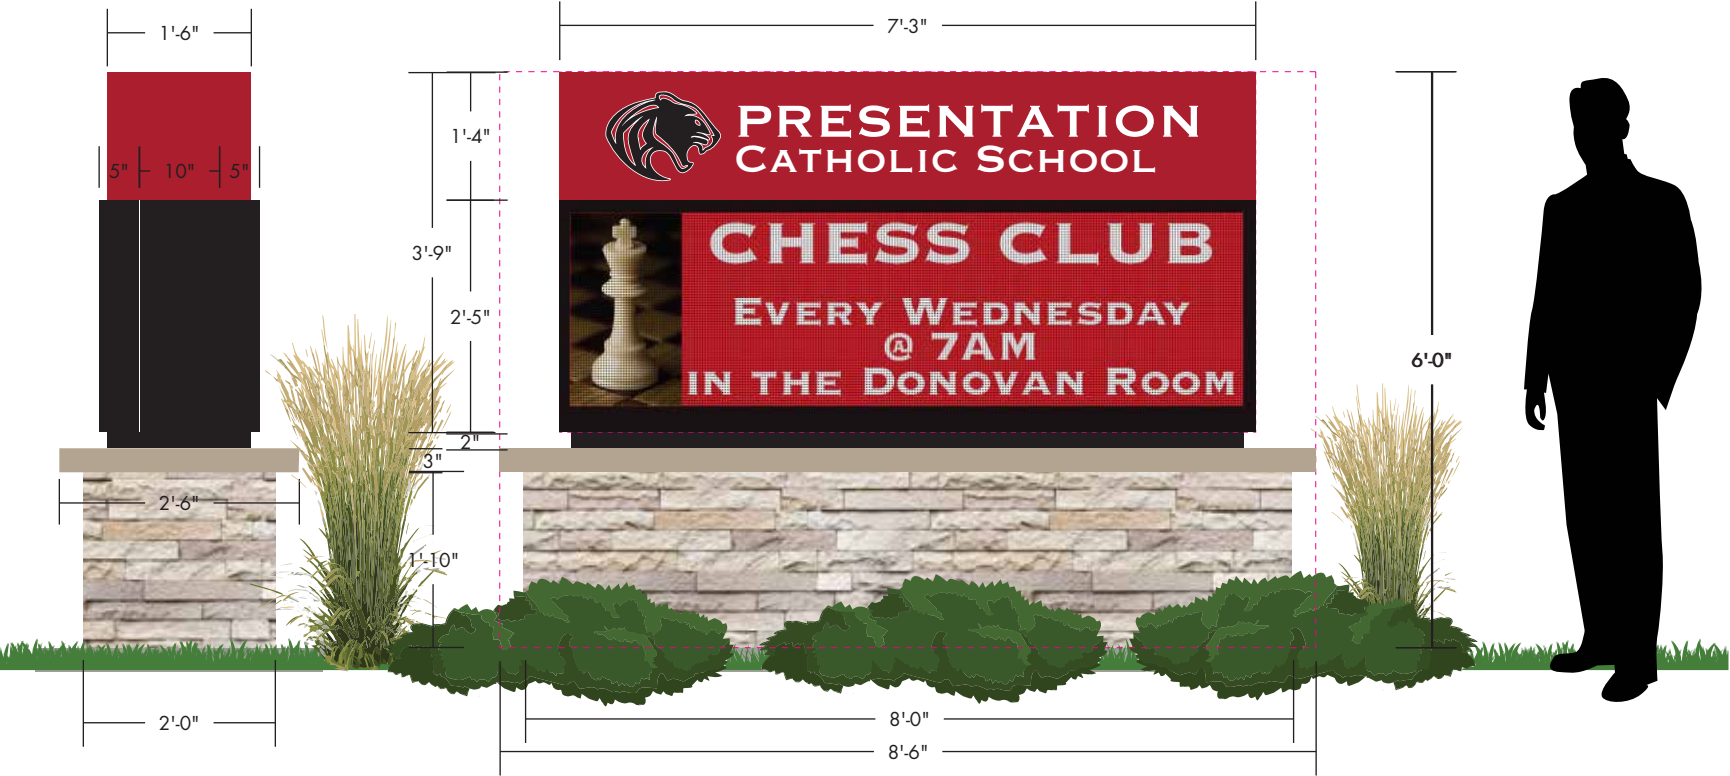

All noted dimensions are approximate and may be modified slightly during manufacturing to allow proper component usage.

<b>SPECIFICATIONS:</b> <ul style="list-style-type: none"><li>PRODUCE AND INSTALL (1) SINGLE-FACED MONUMENT WITH ID CABINET, FULL COLOR EMC WITH EXPANDED POLYSTYRENE BASE AND CONCRETE MOWPAD</li><li>ID CABINET - INTERNALLY ILLUMINATED ALUMINUM CABINET AND RETAINERS PAINTED PMS 187C RED WITH WHITE ACRYLIC FACE OVERLAID WITH 3630-53 CARDINAL RED VINYL GRAPHICS</li><li>6MM 29" X 7'-3, 96x336 MATRIX FULL COLOR ELECTRONIC MESSAGE CENTER</li><li>BASE - EXPANDED POLYSTYRENE FAUX BEIGE STACKED LIMESTONE TO MATCH PILLARS (TBD) ATOP CONCRETE MOWPAD</li><li>ALUMINUM CAP PAINTED SW 7507 STONE LION</li><li>CUSTOMER TO SUPPLY 25 SQ FT OF LANDSCAPING AND ELECTRICAL TO SIGN LOCATION</li></ul>	
--	--

<b>PROPOSED</b>	
<b>OVERALL HEIGHT:</b>	6FT
<b>SIGN FACE:</b>	30.94 SQ FT
<b>OVERALL STRUCTURE:</b>	57 SQ FT

<b>CUSTOMER:</b>	OUR LADY OF PRESENTATION CATHOLIC CHURCH
<b>NAME:</b>	CAROLYN LAUDERDALE
<b>LOCATION:</b>	130 NW MURRAY RD LEE'S SUMMIT, MO 64081
<b>APPROVED:</b>	

<b>DATE:</b>	5/8/23
<b>DESIGN NO:</b>	SP-7631final
<b>ARTIST:</b>	JH
<b>SCALE:</b>	1/2" = 1'
<b>DATE:</b>	

