


ADDRESS: CHIPMAN ROAD RELOCATION

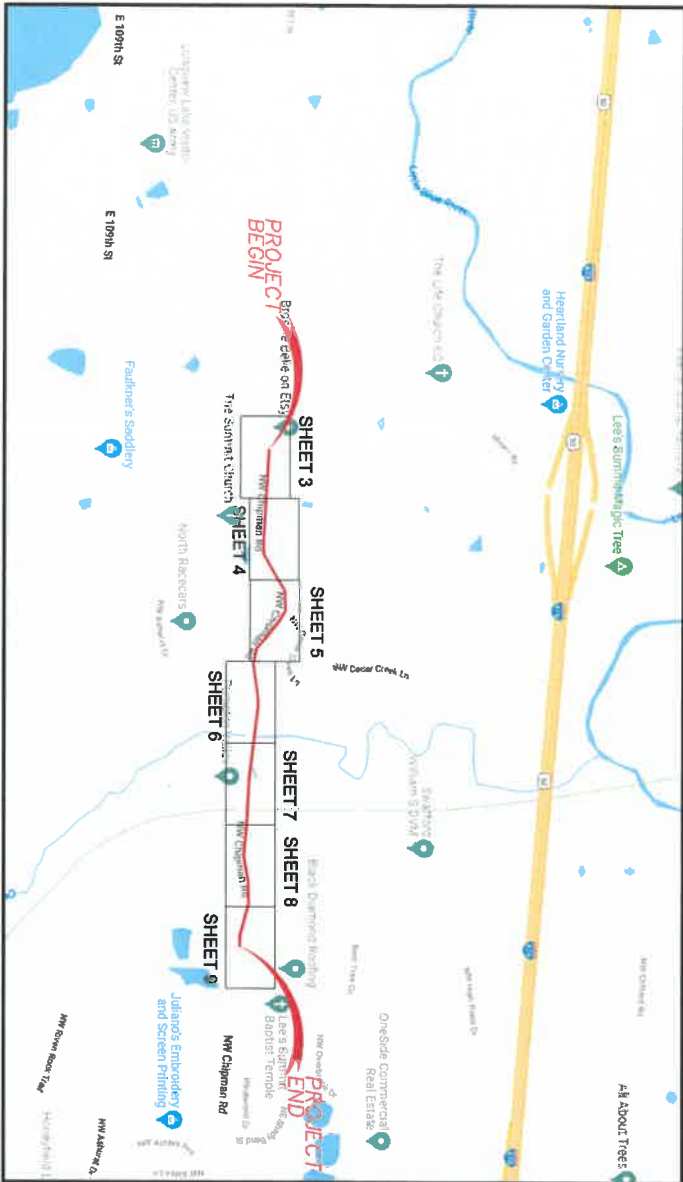


Vicinity Map

CONTACT INFO

BRANDON MYER
CONSTRUCTION MANAGER
816-206-4257
BRANDON.MYER@UNIFIBER.COM

WORK PLAN INDEX	
SHEET	DESCRIPTION
1	COVER SHEET
2	GENERAL NOTES/AGEND
3-9	DESIGN PLAN SHEETS
10	TYPICAL DETAILS
11	FINAL QUANTITIES

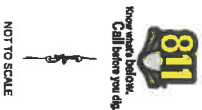

COVER SHEET	REV. NO.	DATE	REVISIONS DESCRIPTION	PREPARED BY & APPROVED		
CHIPMAN ROAD RELOCATION						
LEE SUMMIT, MO	2022		REVISIONS			


Sheet 1 of 11

7301 West 133rd Street, Suite 200
Overland Park, KS 66205-1728
TEL 913.381.1170
FAX 913.381.1174
www.olsson.com




NOTE: UNLESS OTHERWISE NOTED, CONDUIT WILL BE PLACED AT A MINIMUM DEPTH OF 48"

MATCH TO SHEET 4

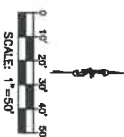


PROJECT SHEET		REV. NO.	DATE	REVISION DESCRIPTION	PE Stamp & Approval		
CHIPMAN ROAD RELOCATION							
LEE SUMMIT, MO		2022		REVISIONS			
SHEET 3 of 11		7501 West 132nd Street, Suite 200 Overland Park, KS 66205-4708 TEL: 913.281.1170 FAX: 913.281.1174 www.olsosn.com					

MATCH TO SHEET 3

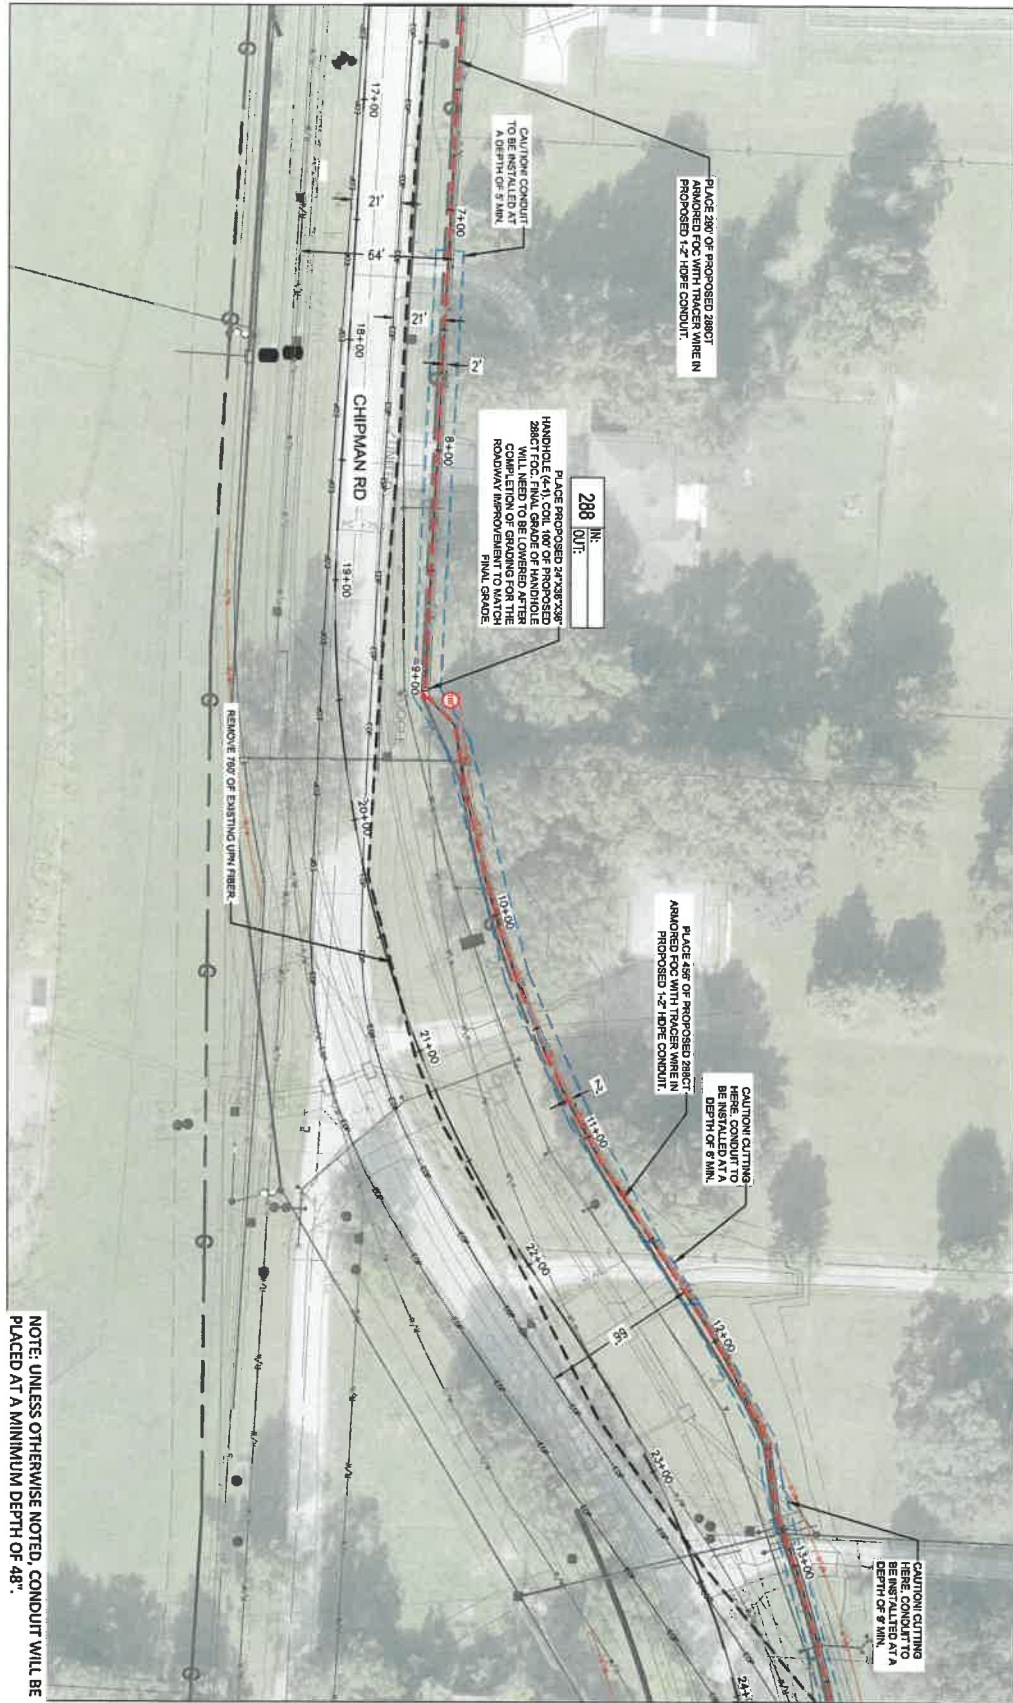

MATCH TO SHEET 5

NOTE: UNLESS OTHERWISE NOTED, CONDUIT WILL BE PLACED AT A MINIMUM DEPTH OF 48"

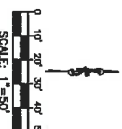


PROJECT SHEET		REV. NO.	DATE	REVISIONS DESCRIPTION	PR. Drawing & Approval
CHIPMAN ROAD RELOCATION					
LEE SUMMIT, MO		2022		REVISIONS	



olsson

7301 West 120th Street, Suite 200
 Overland Park, KS 66213-4700
 TEL: 913.381.1170
 FAX: 913.381.1174
www.olson.com

MATCH TO SHEET 4

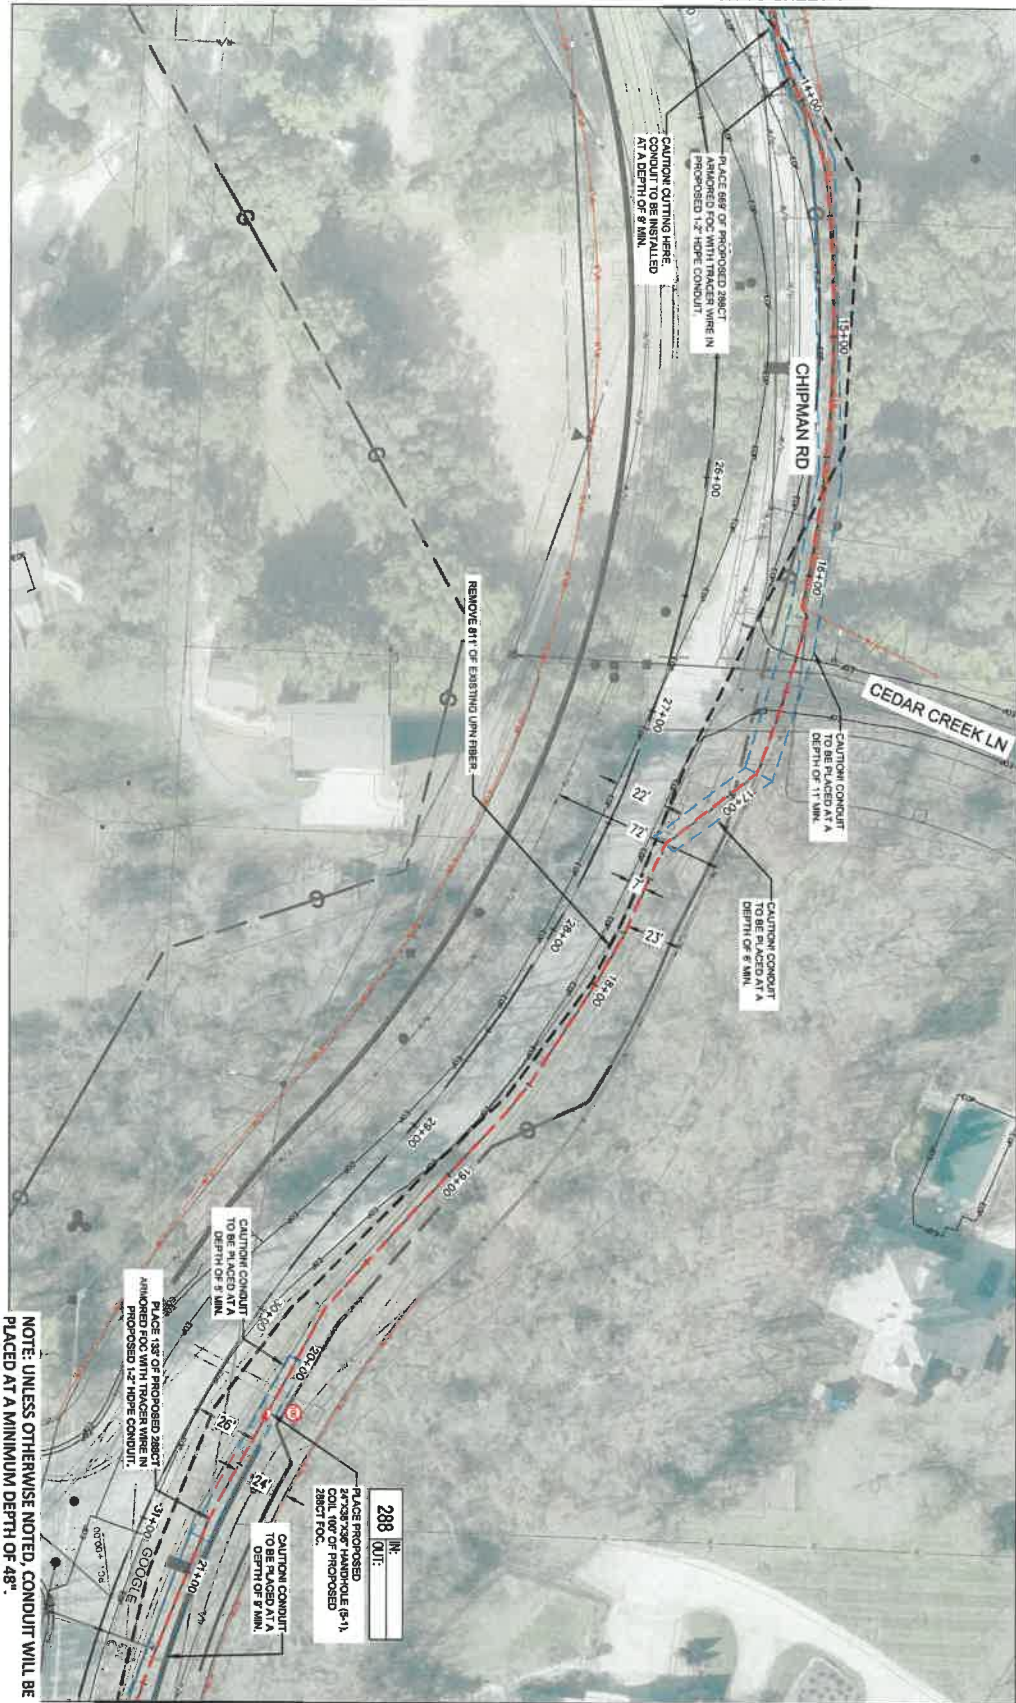

NOTE: UNLESS OTHERWISE NOTED, CONDUIT WILL BE PLACED AT A MINIMUM DEPTH OF 48"



SCALE: 1"=50'

MATCH TO SHEET 6

PROJECT SHEET		REV. NO.	DATE	REVISIONS DESCRIPTION	PR. Stamp & Approval
CHIPMAN ROAD RELOCATION					
LEE SUMMIT, MO		2022			
SHEET 5 OF 11		REVISIONS			



Unite
PERFORMANCE NETWORK




olsson

7101 West 132nd Street, Suite 200 TEL: 913.381.1170
 Overland Park, KS 66205-1728 FAX: 913.381.1174 www.olsson.com

7301 West 133rd Street, Suite 200 TEL 913.381.1170
Overland Park, KS 66213-4760 FAX 913.381.1174 www.cibson.com

Drawing created by: checked by: project no.: sheet no.: SHEET 7 OF 11	PROJECT SHEET		REV. NO.	DATE	REVISIONS DESCRIPTION	
	CHIPMAN ROAD RELOCATION					
	LEE SUMMIT, MO	2022				REVISIONS
			 7391 West 126th Street, Suite 200 TEL: 815.381.1170 Olathe Park, KS 66131-4725 FAX: 815.381.1174 www.olsson.com			

MATCH TO SHEET 7

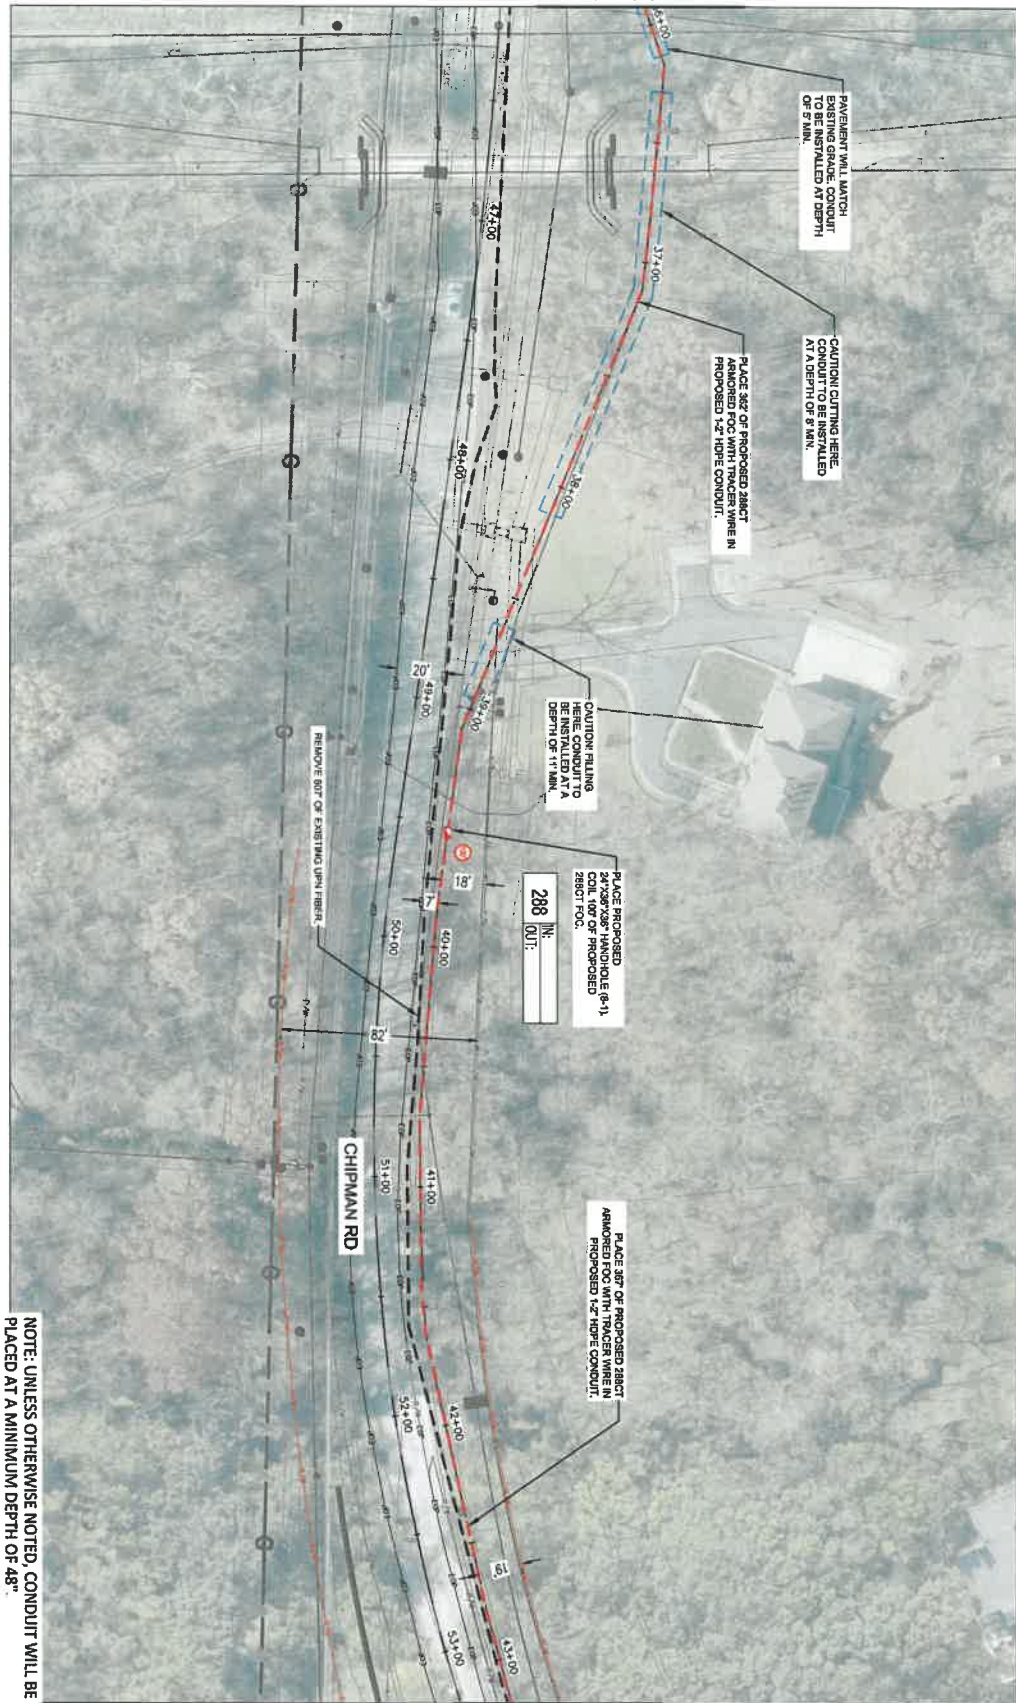


MATCH TO SHEET 9

NOTE: UNLESS OTHERWISE NOTED, CONDUIT WILL BE PLACED AT A MINIMUM DEPTH OF 48\"




PROJECT SHEET		REV. NO.	DATE	REVISIONS DESCRIPTION	PR Stamp & Approval	 	7301 West 13th Street, Suite 200 Overland Park, KS 66209-4728 TEL: 913.381.1170 FAX: 913.381.1174 www.olsosn.com
CHIPMAN ROAD RELOCATION							
LEE SUMMIT, MO		2022	REVISIONS				
Drawn By: _____	Check By: _____	SHEET					
Project No.: _____	Drawn No.: _____	8 of 11					

MATCH TO SHEET 8

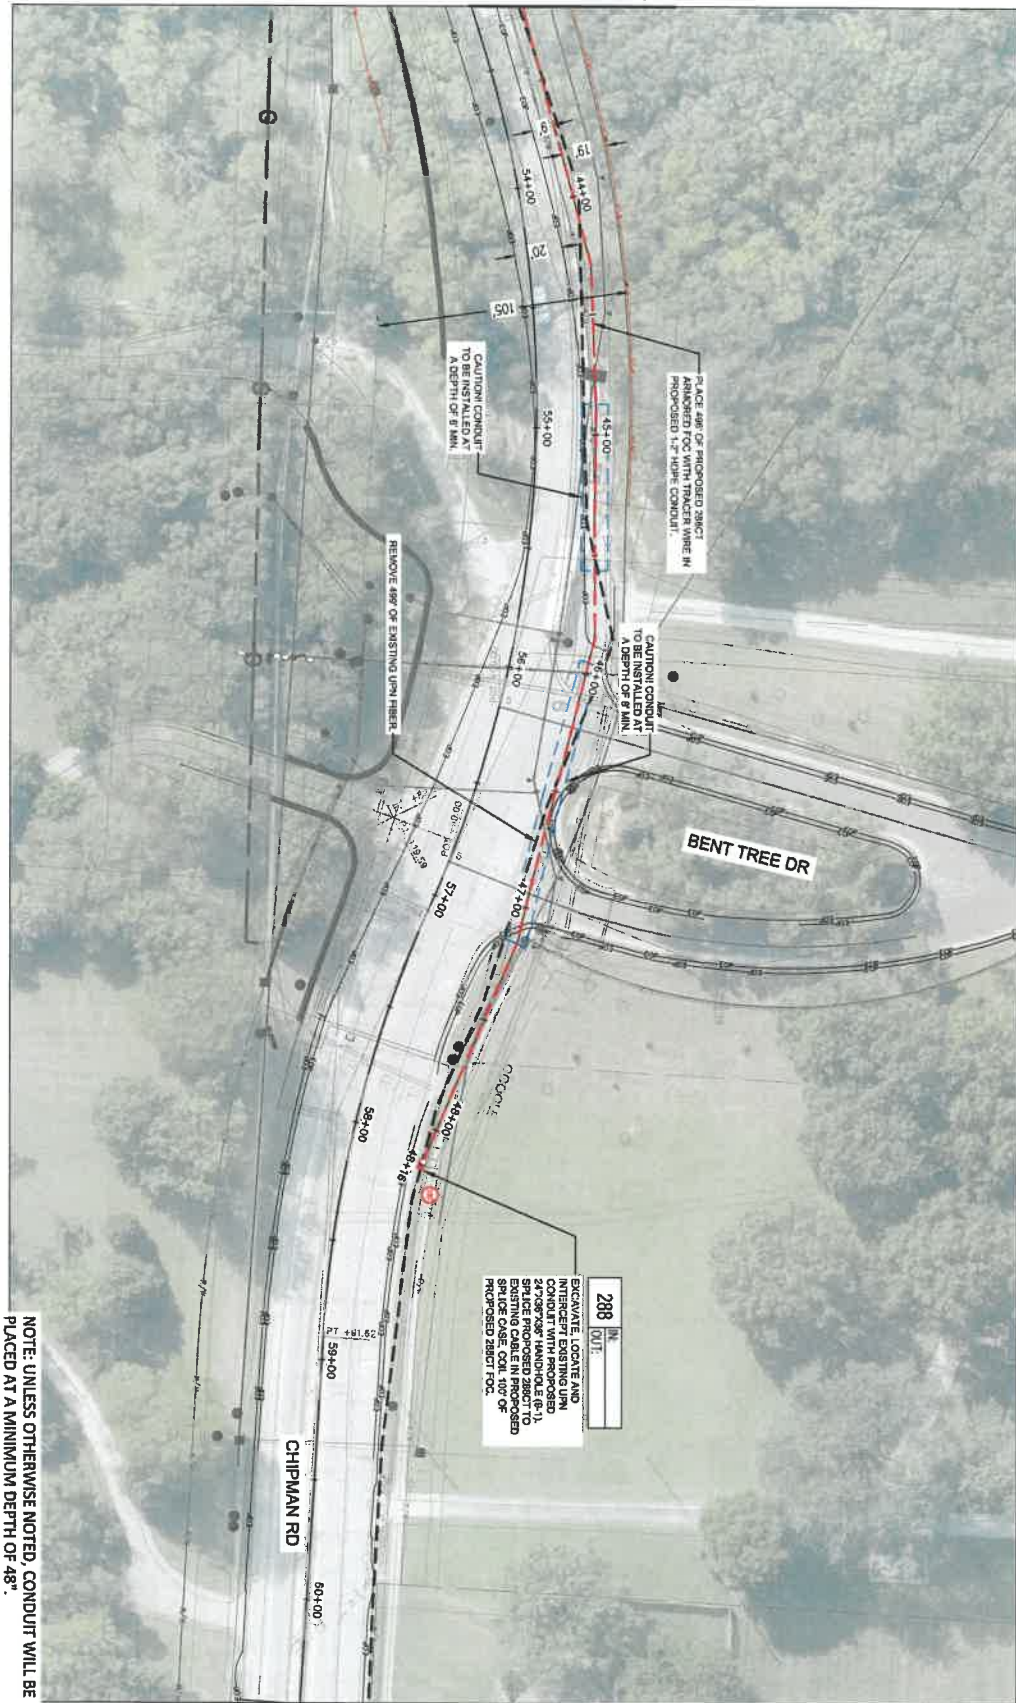

NOTE: UNLESS OTHERWISE NOTED, CONDUIT WILL BE PLACED AT A MINIMUM DEPTH OF 48\"/>

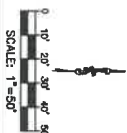

PROJECT SHEET		REV.	DATE	REVISIONS DESCRIPTION	P/E Stamp & Approval		
CHIPMAN ROAD RELOCATION							
LEE SUMMIT, MO		2022	REVISIONS				
SHEET 9 OF 11		7301 West 133rd Street, Suite 200 Overland Park, KS 66213-4728 TEL: 913.381.1170 FAX: 913.381.1124 www.olsosn.com					