


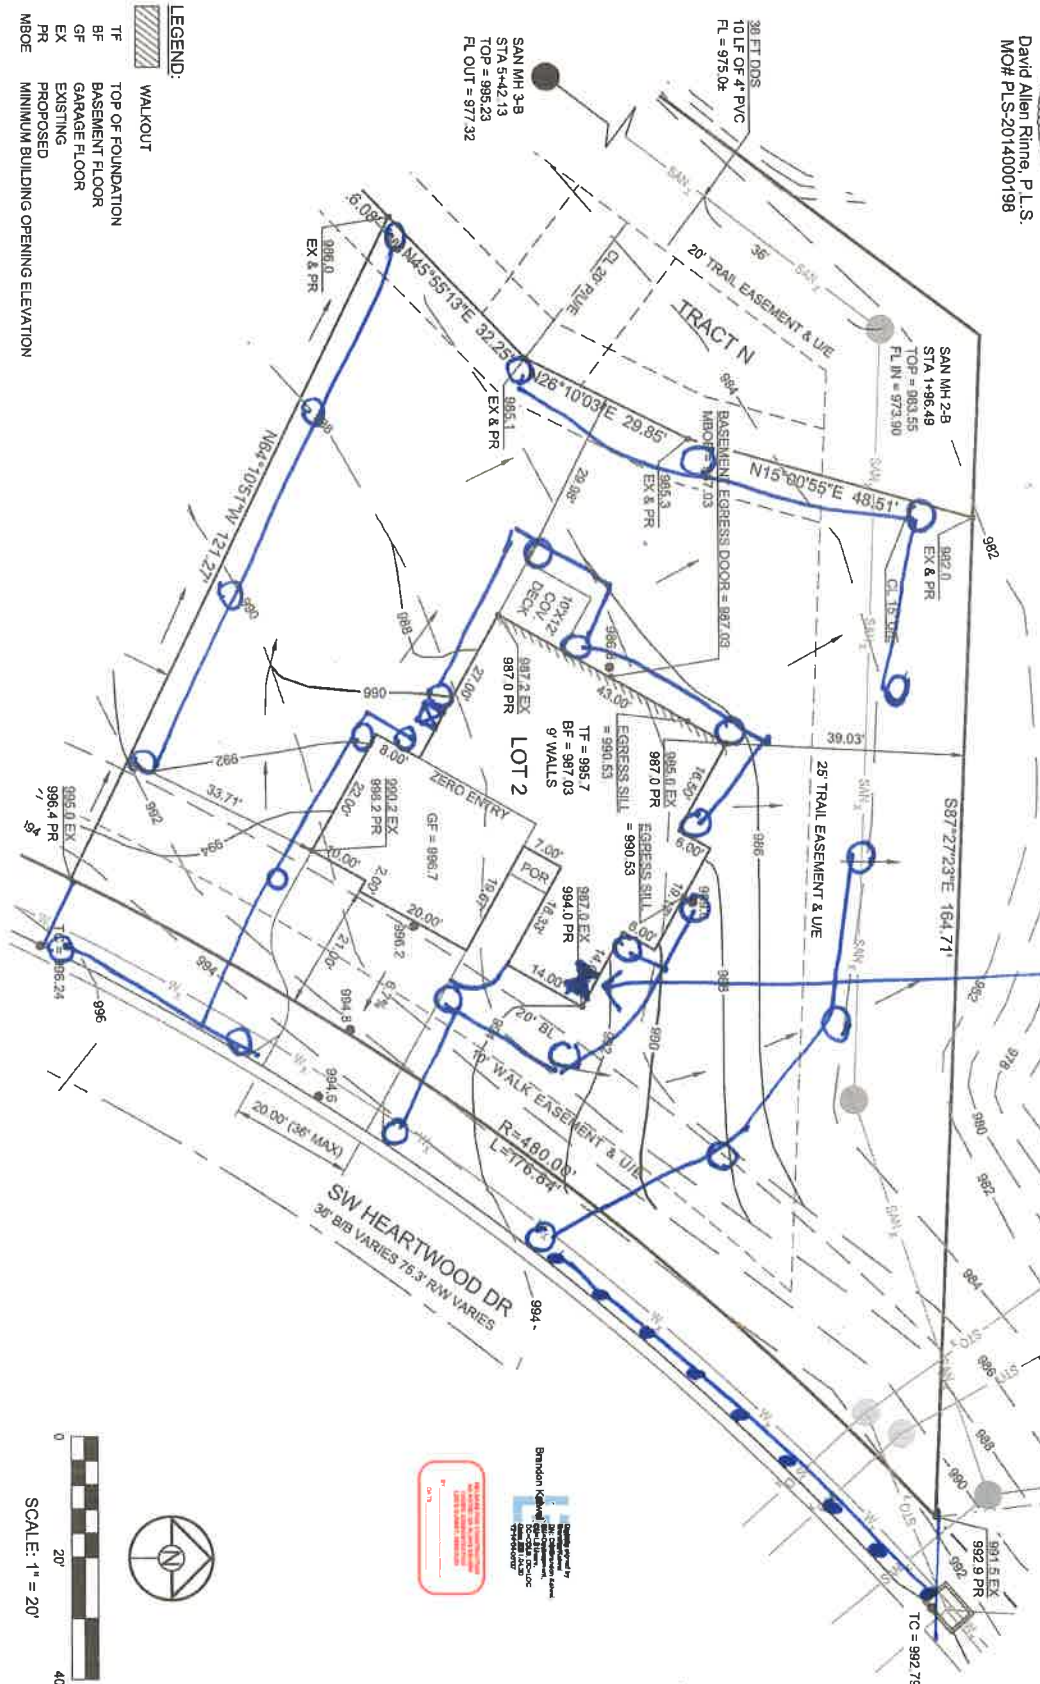


David Allen Rinne, P.L.S.
MO# PLS-2014000198

LOT AREA = 16,906.42 SQ. FT.
THIS PLOT PLAN WAS PREPARED FOR FOUNDATION CONSTRUCTION ONLY. BUILDER IS REQUIRED TO VERIFY ALL DIMENSIONS, GRADES, EXISTING UTILITIES AND ADEQUATE FILL TO SEWER PRIOR TO CONSTRUCTION. ONLY PLATTED EASEMENTS HAVE BEEN SHOWN. DRIVEWAY ALIGNMENT SHOWN IS CONCEPTUAL IN NATURE AND IS SUBJECT TO CHANGE DUE TO CITY REQUIREMENTS.

LEGEND:
WALKOUT
TF TOP OF FOUNDATION
BF BASEMENT FLOOR
GF GARAGE FLOOR
EX EXISTING
PR PROPOSED
MBOE MINIMUM BUILDING OPENING ELEVATION



*3/4 Wilkins
Double check
IN BASEMENT*

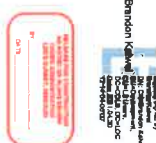

LOT 2
WOODLAND GLEN, 1ST ADDITION,
BLOCK 1, LOTS 1 AND 2 AND TRACT N
1514 SW HEARTWOOD DR
LEE'S SUMMIT, MO

SCHLAGEL
ENGINEERS PLANNERS SURVEYORS LANDSCAPE ARCHITECTS
14920 West 107th Street Lenexa, Kansas 66215
(913) 492-5158 Fax: (913) 492-8400
WWW.SCHLAGELASSOCIATES.COM
Kansas State Certificates of Authority
#E-296 #LA-29 #LS-54

DRAWN BY:
AC
DATE PREPARED:
04.22.21
PROJ. NUMBER:
20-199

PLOT PLAN

SHEET

1