



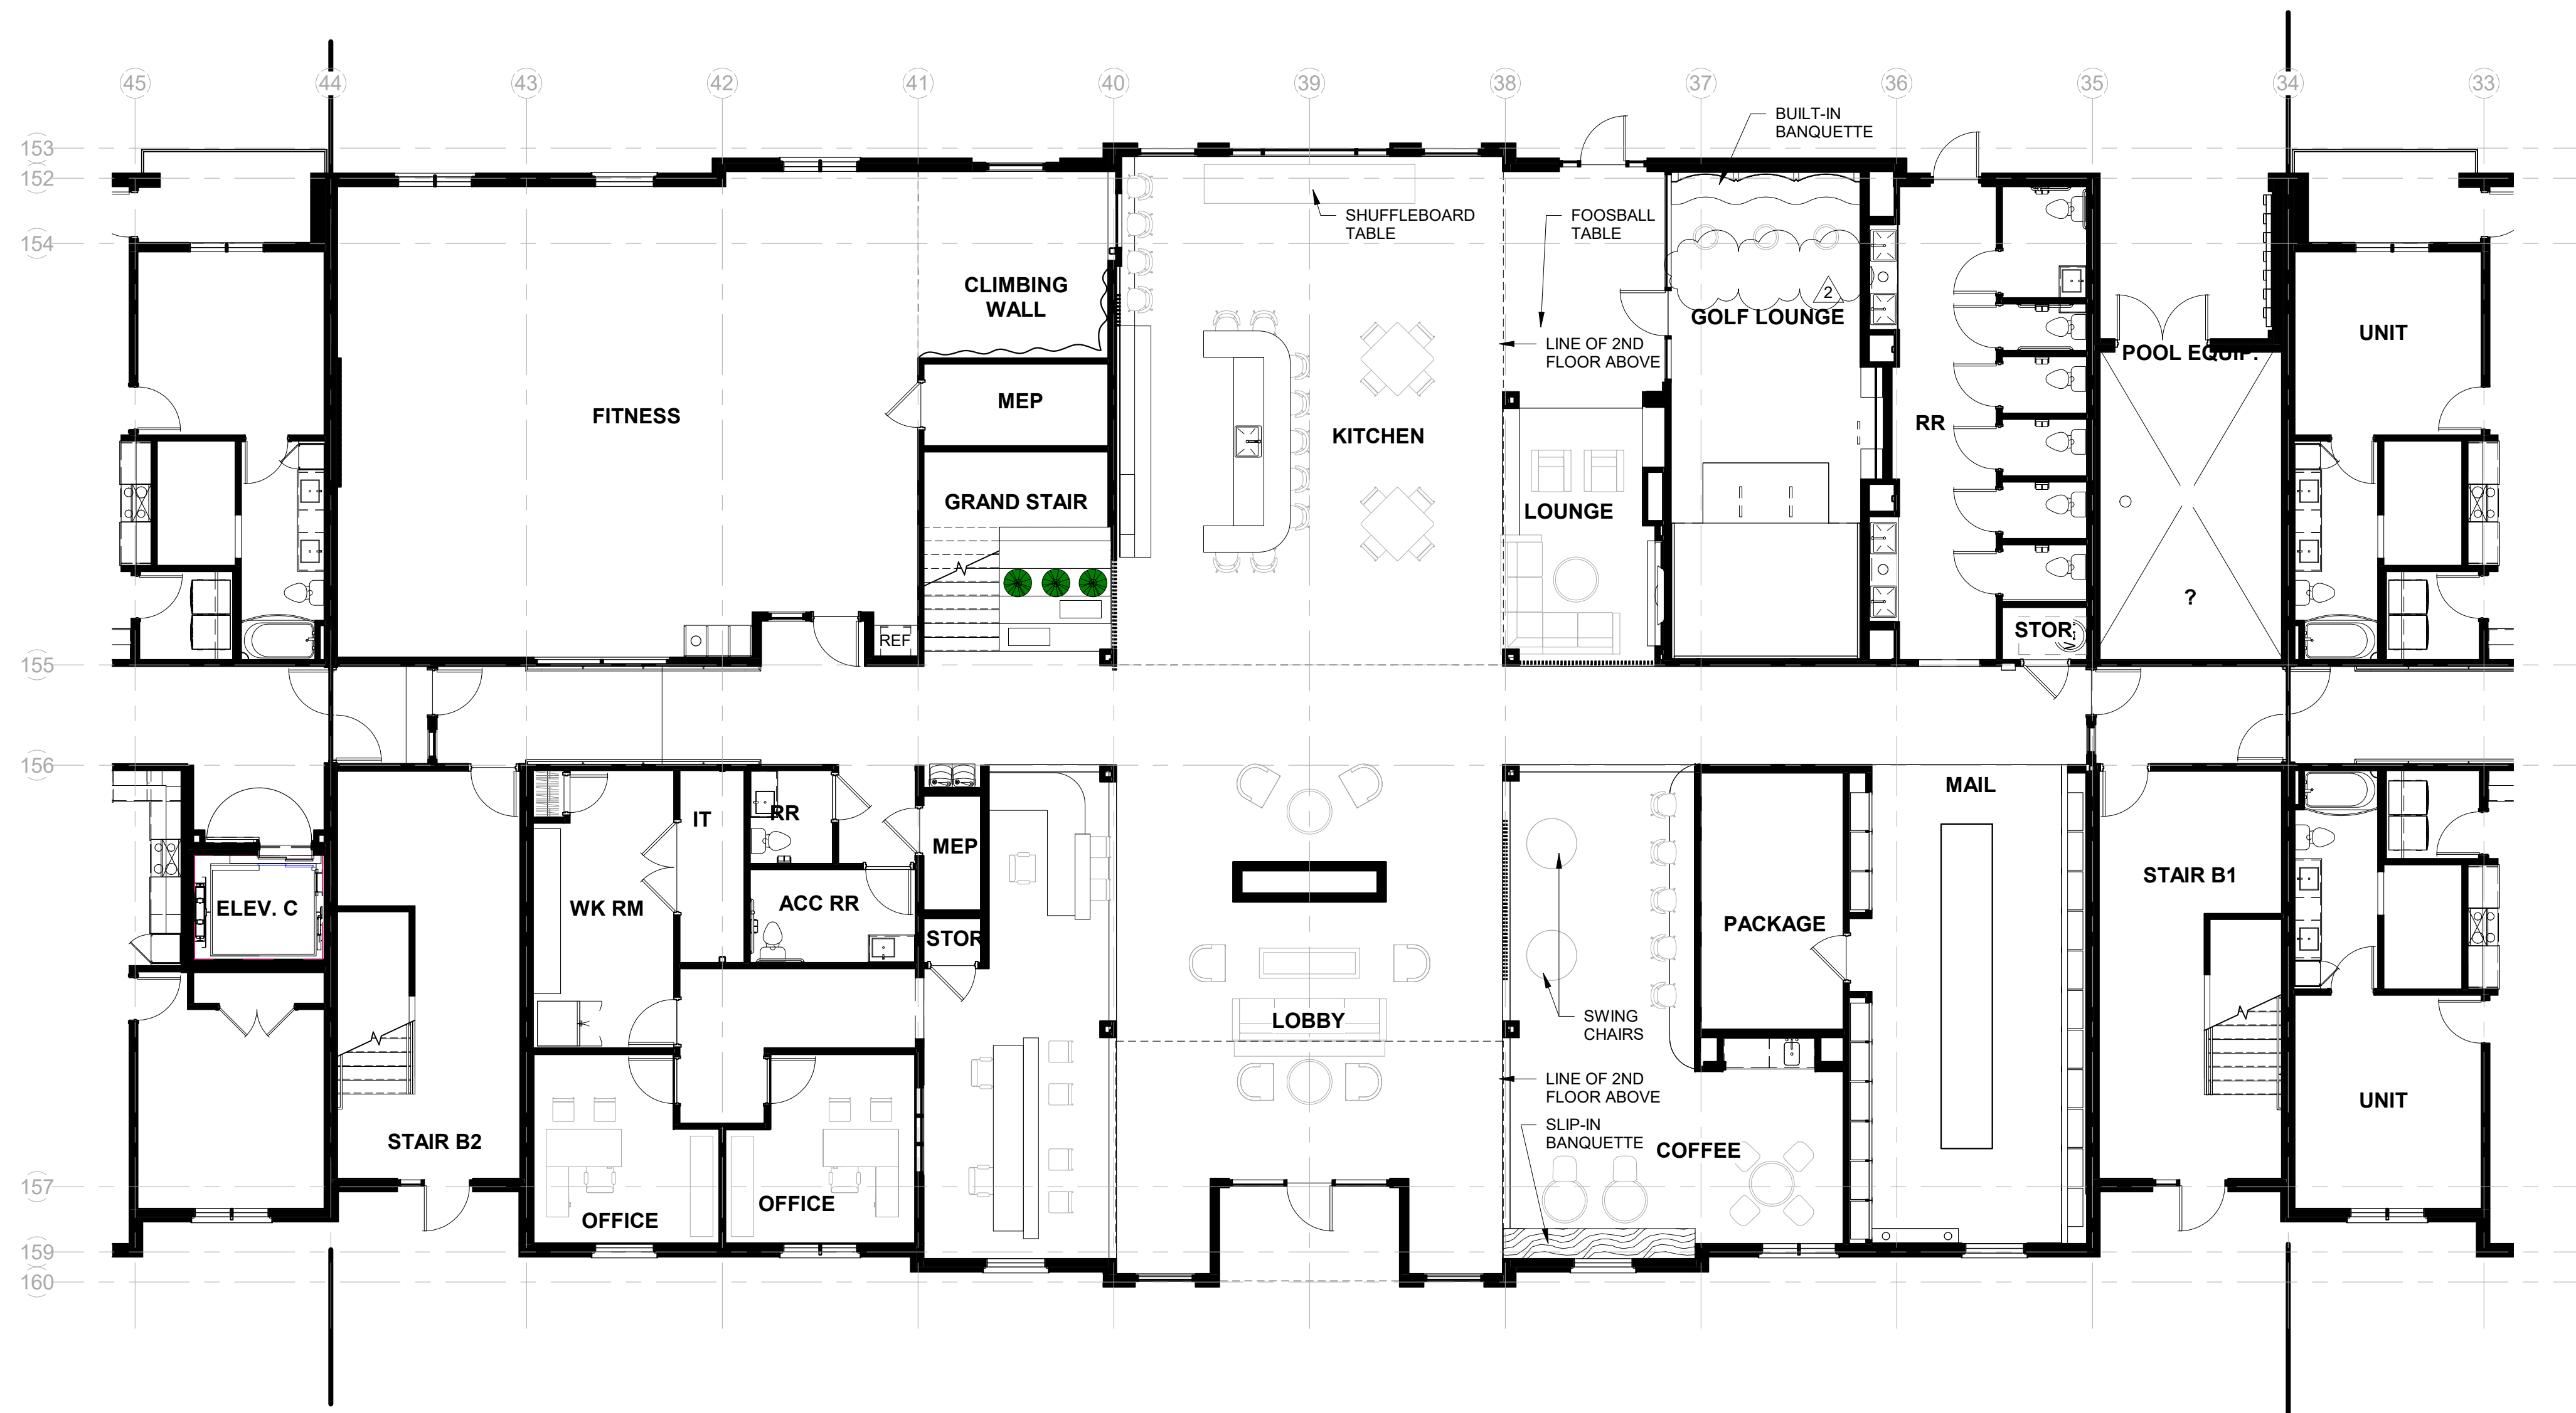

1 Level 1 - Furniture Plan
1/8" = 1'-0"

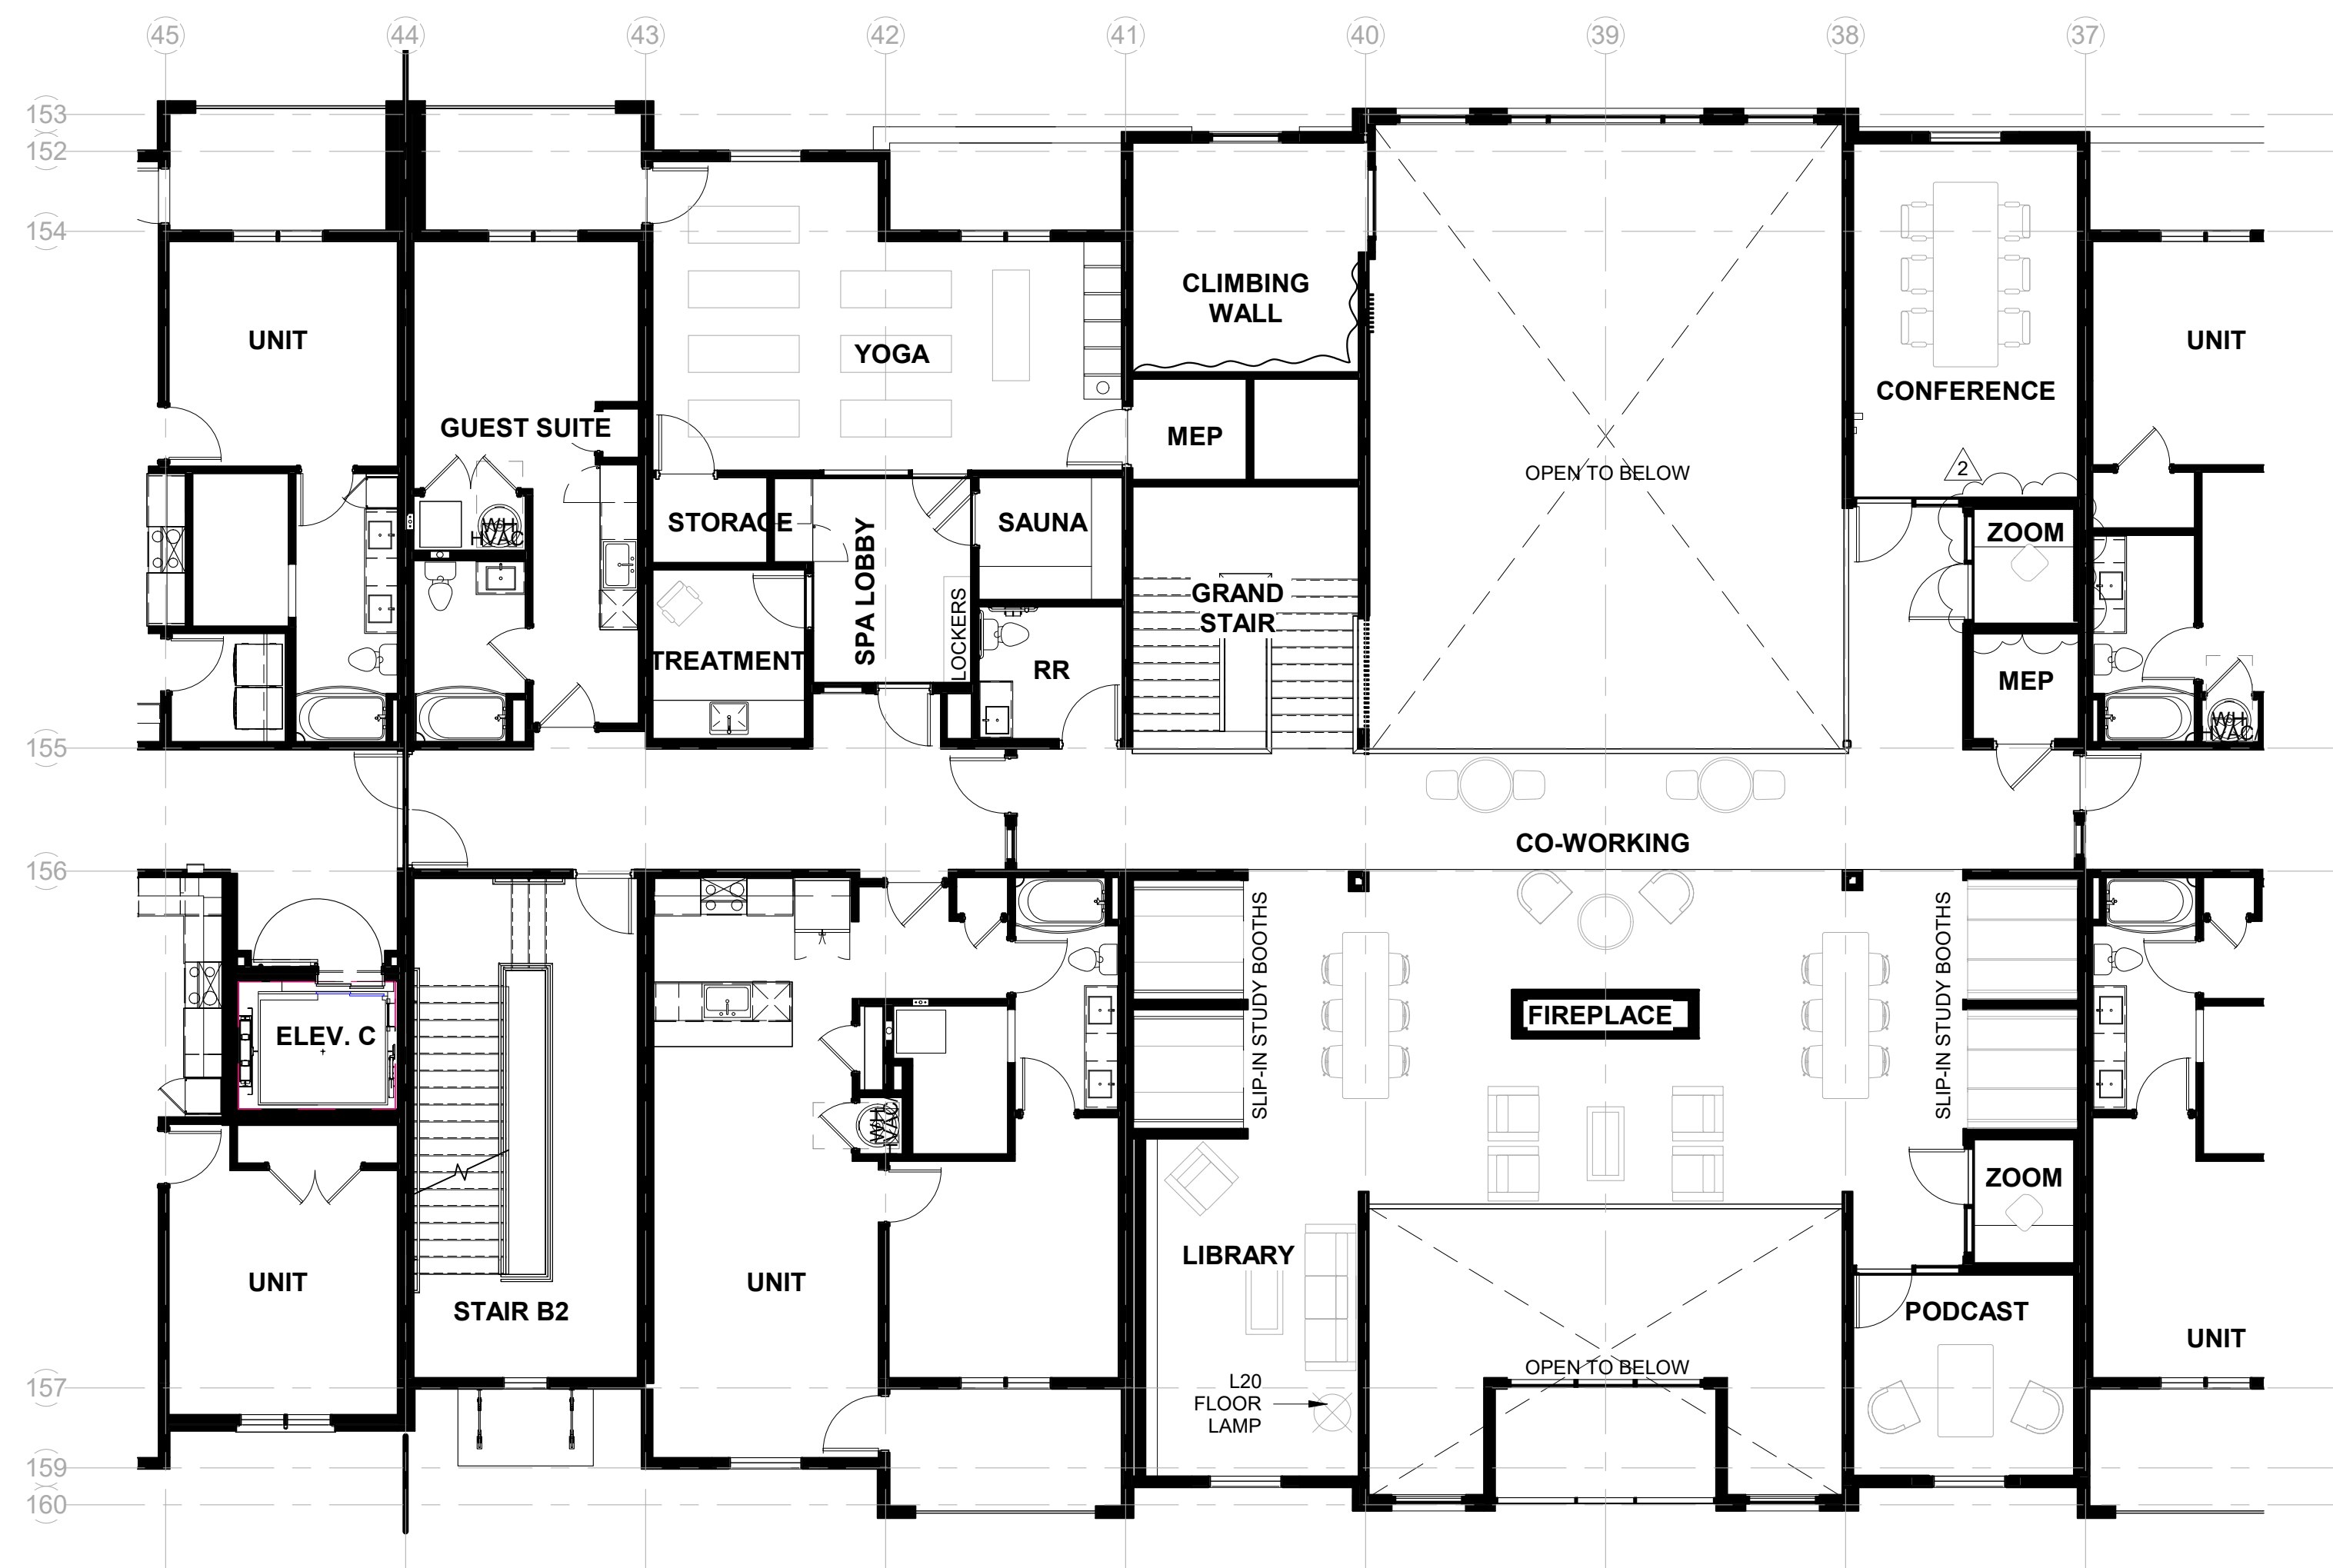

2 Level 2 - Furniture Plan
1/8" = 1'-0"


PRINTS ISSUED:
04-28-2023

ISSUE STATUS:
ADD 1/CC 2

REVISIONS:

2	23 0428 - ADD 1/CC 2	04-28-23
1	CITY COMMENTS 1	04-11-23

© 2022 LOWERY DESIGN GROUP

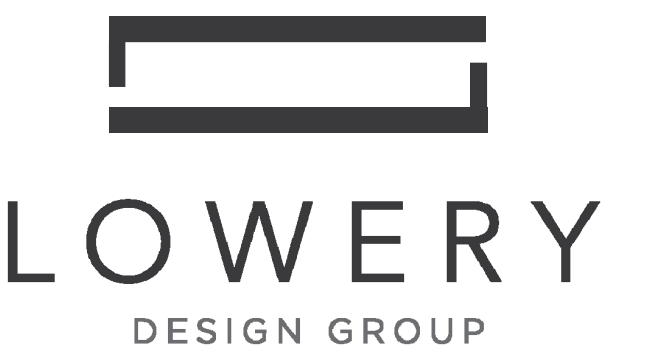

Summit Square Phase 3 (Trilogy)

Lee's Summit, Missouri



SHEET TITLE:
Clubhouse - Furniture Plans

PROJECT NUMBER: 2208

SHEET NUMBER:

ID.100.

DRAWN BY: TH CHECKED BY: EL

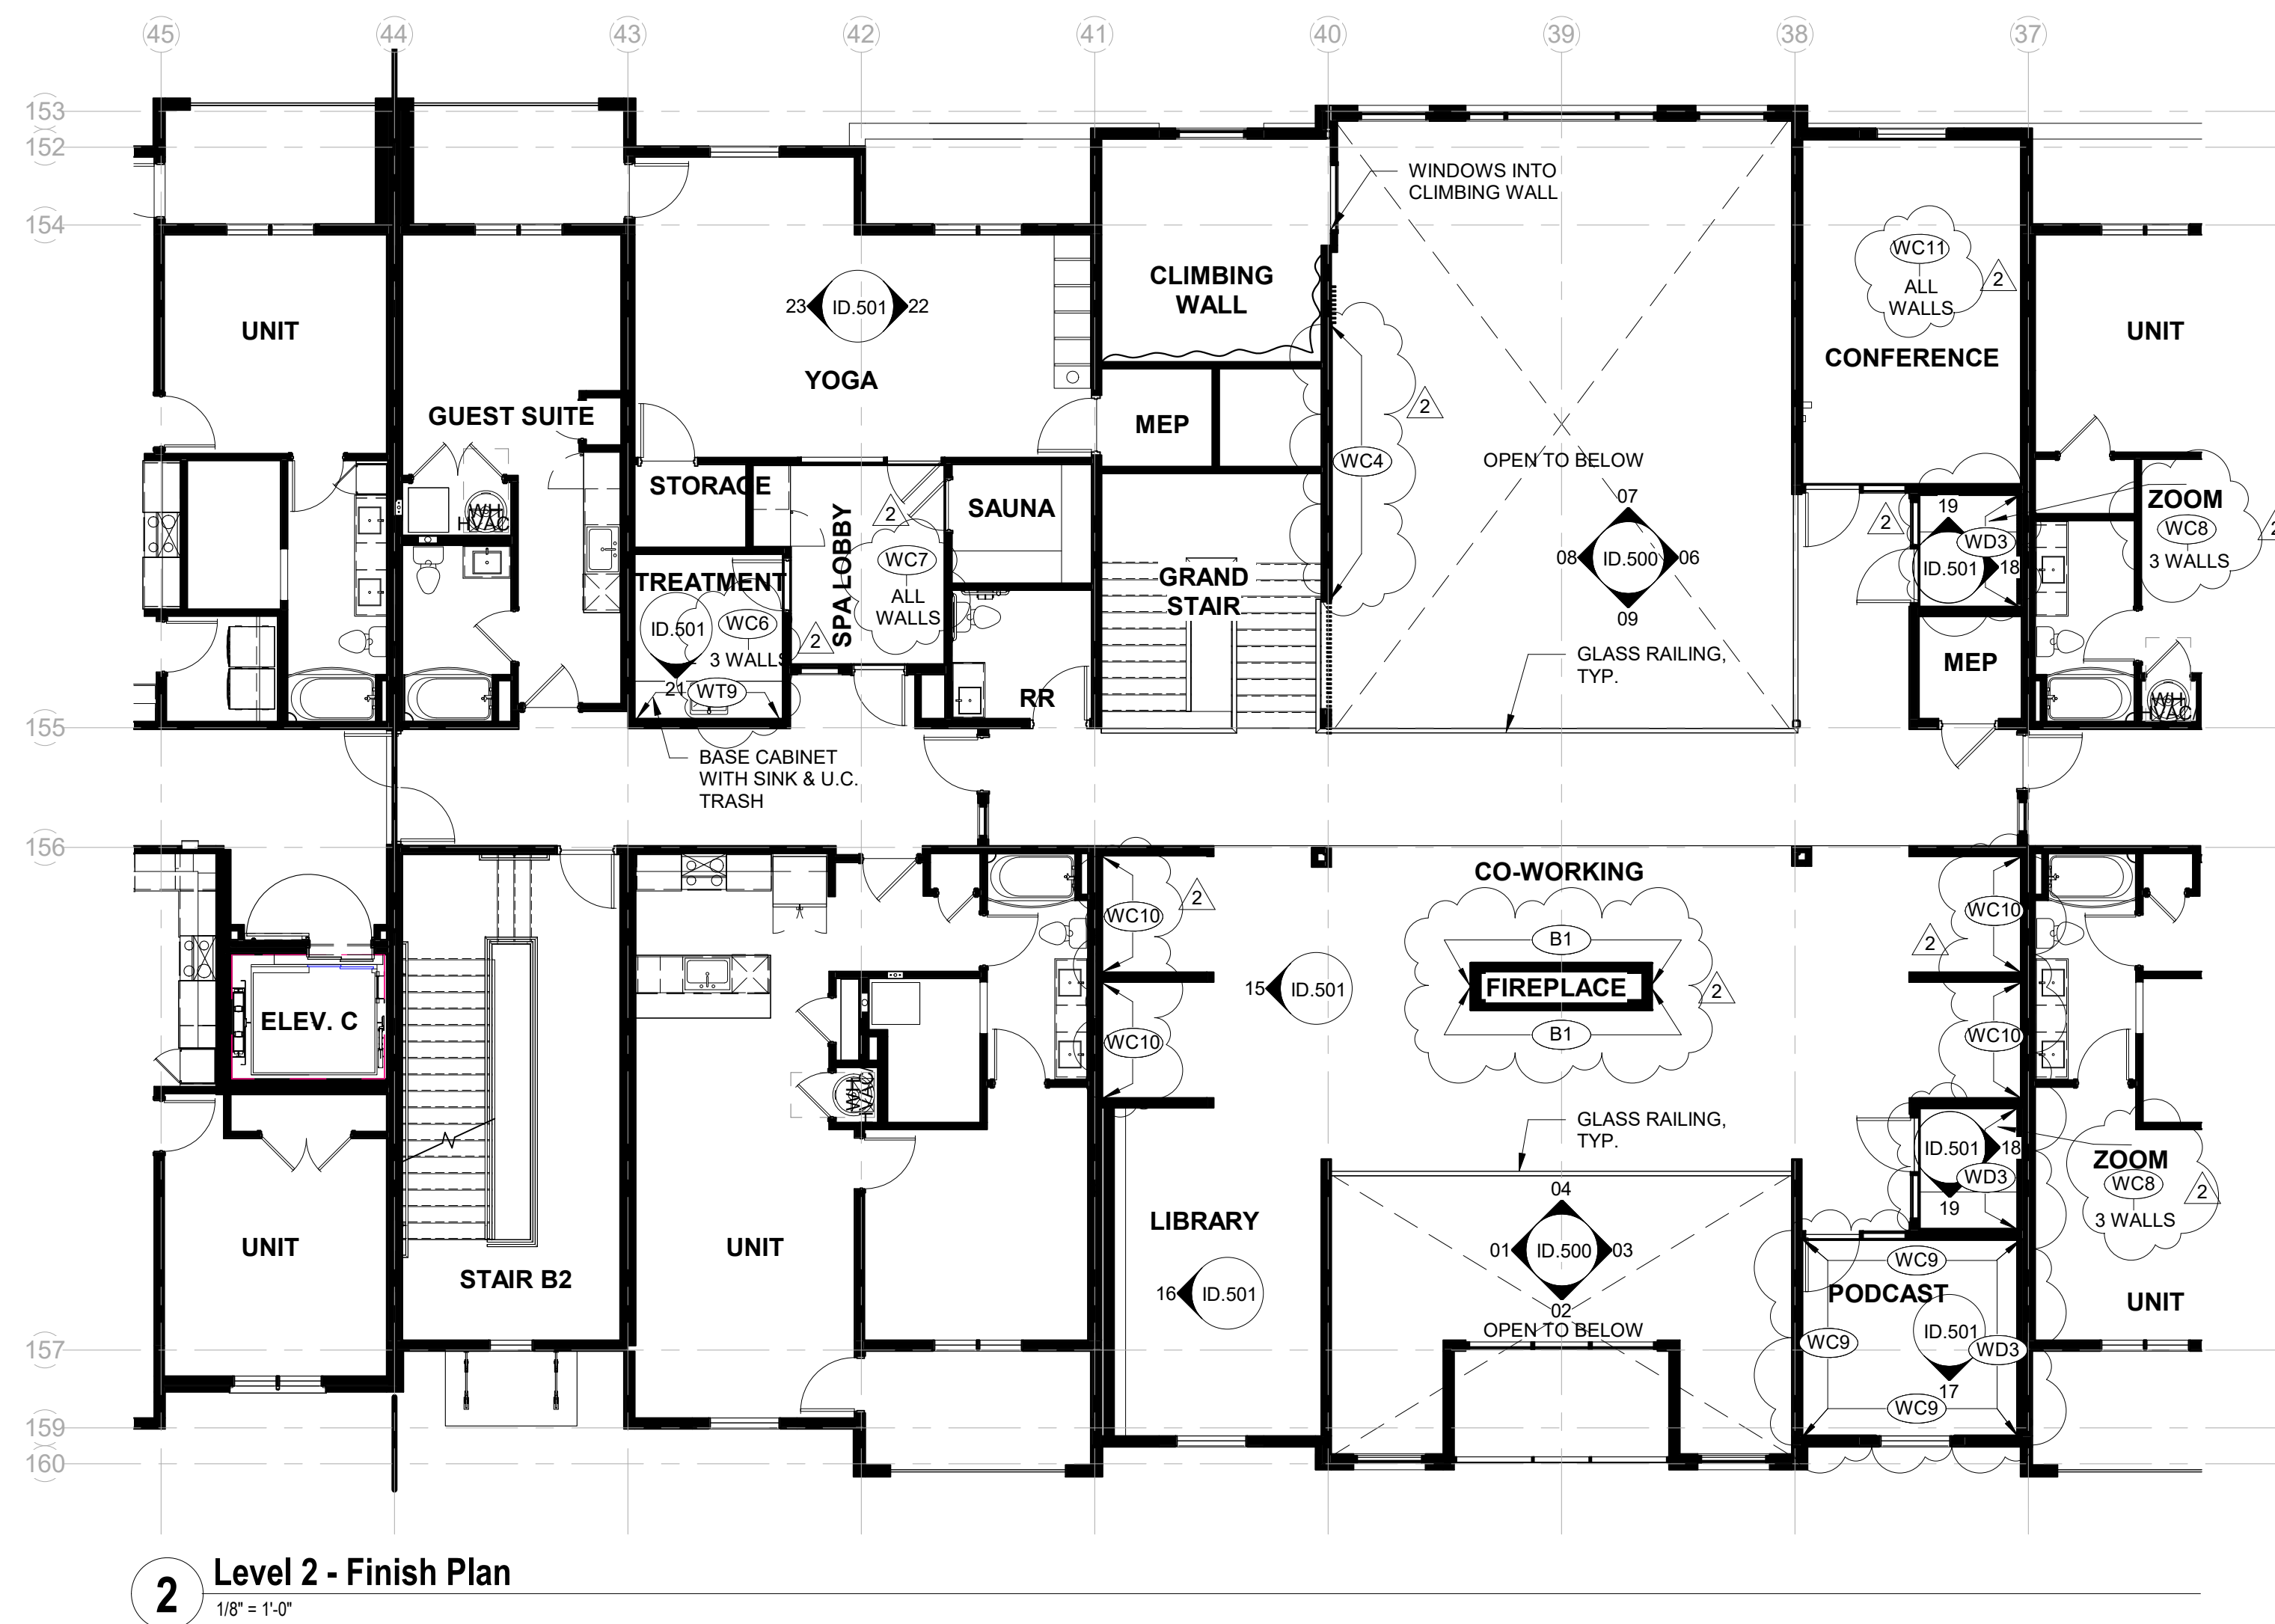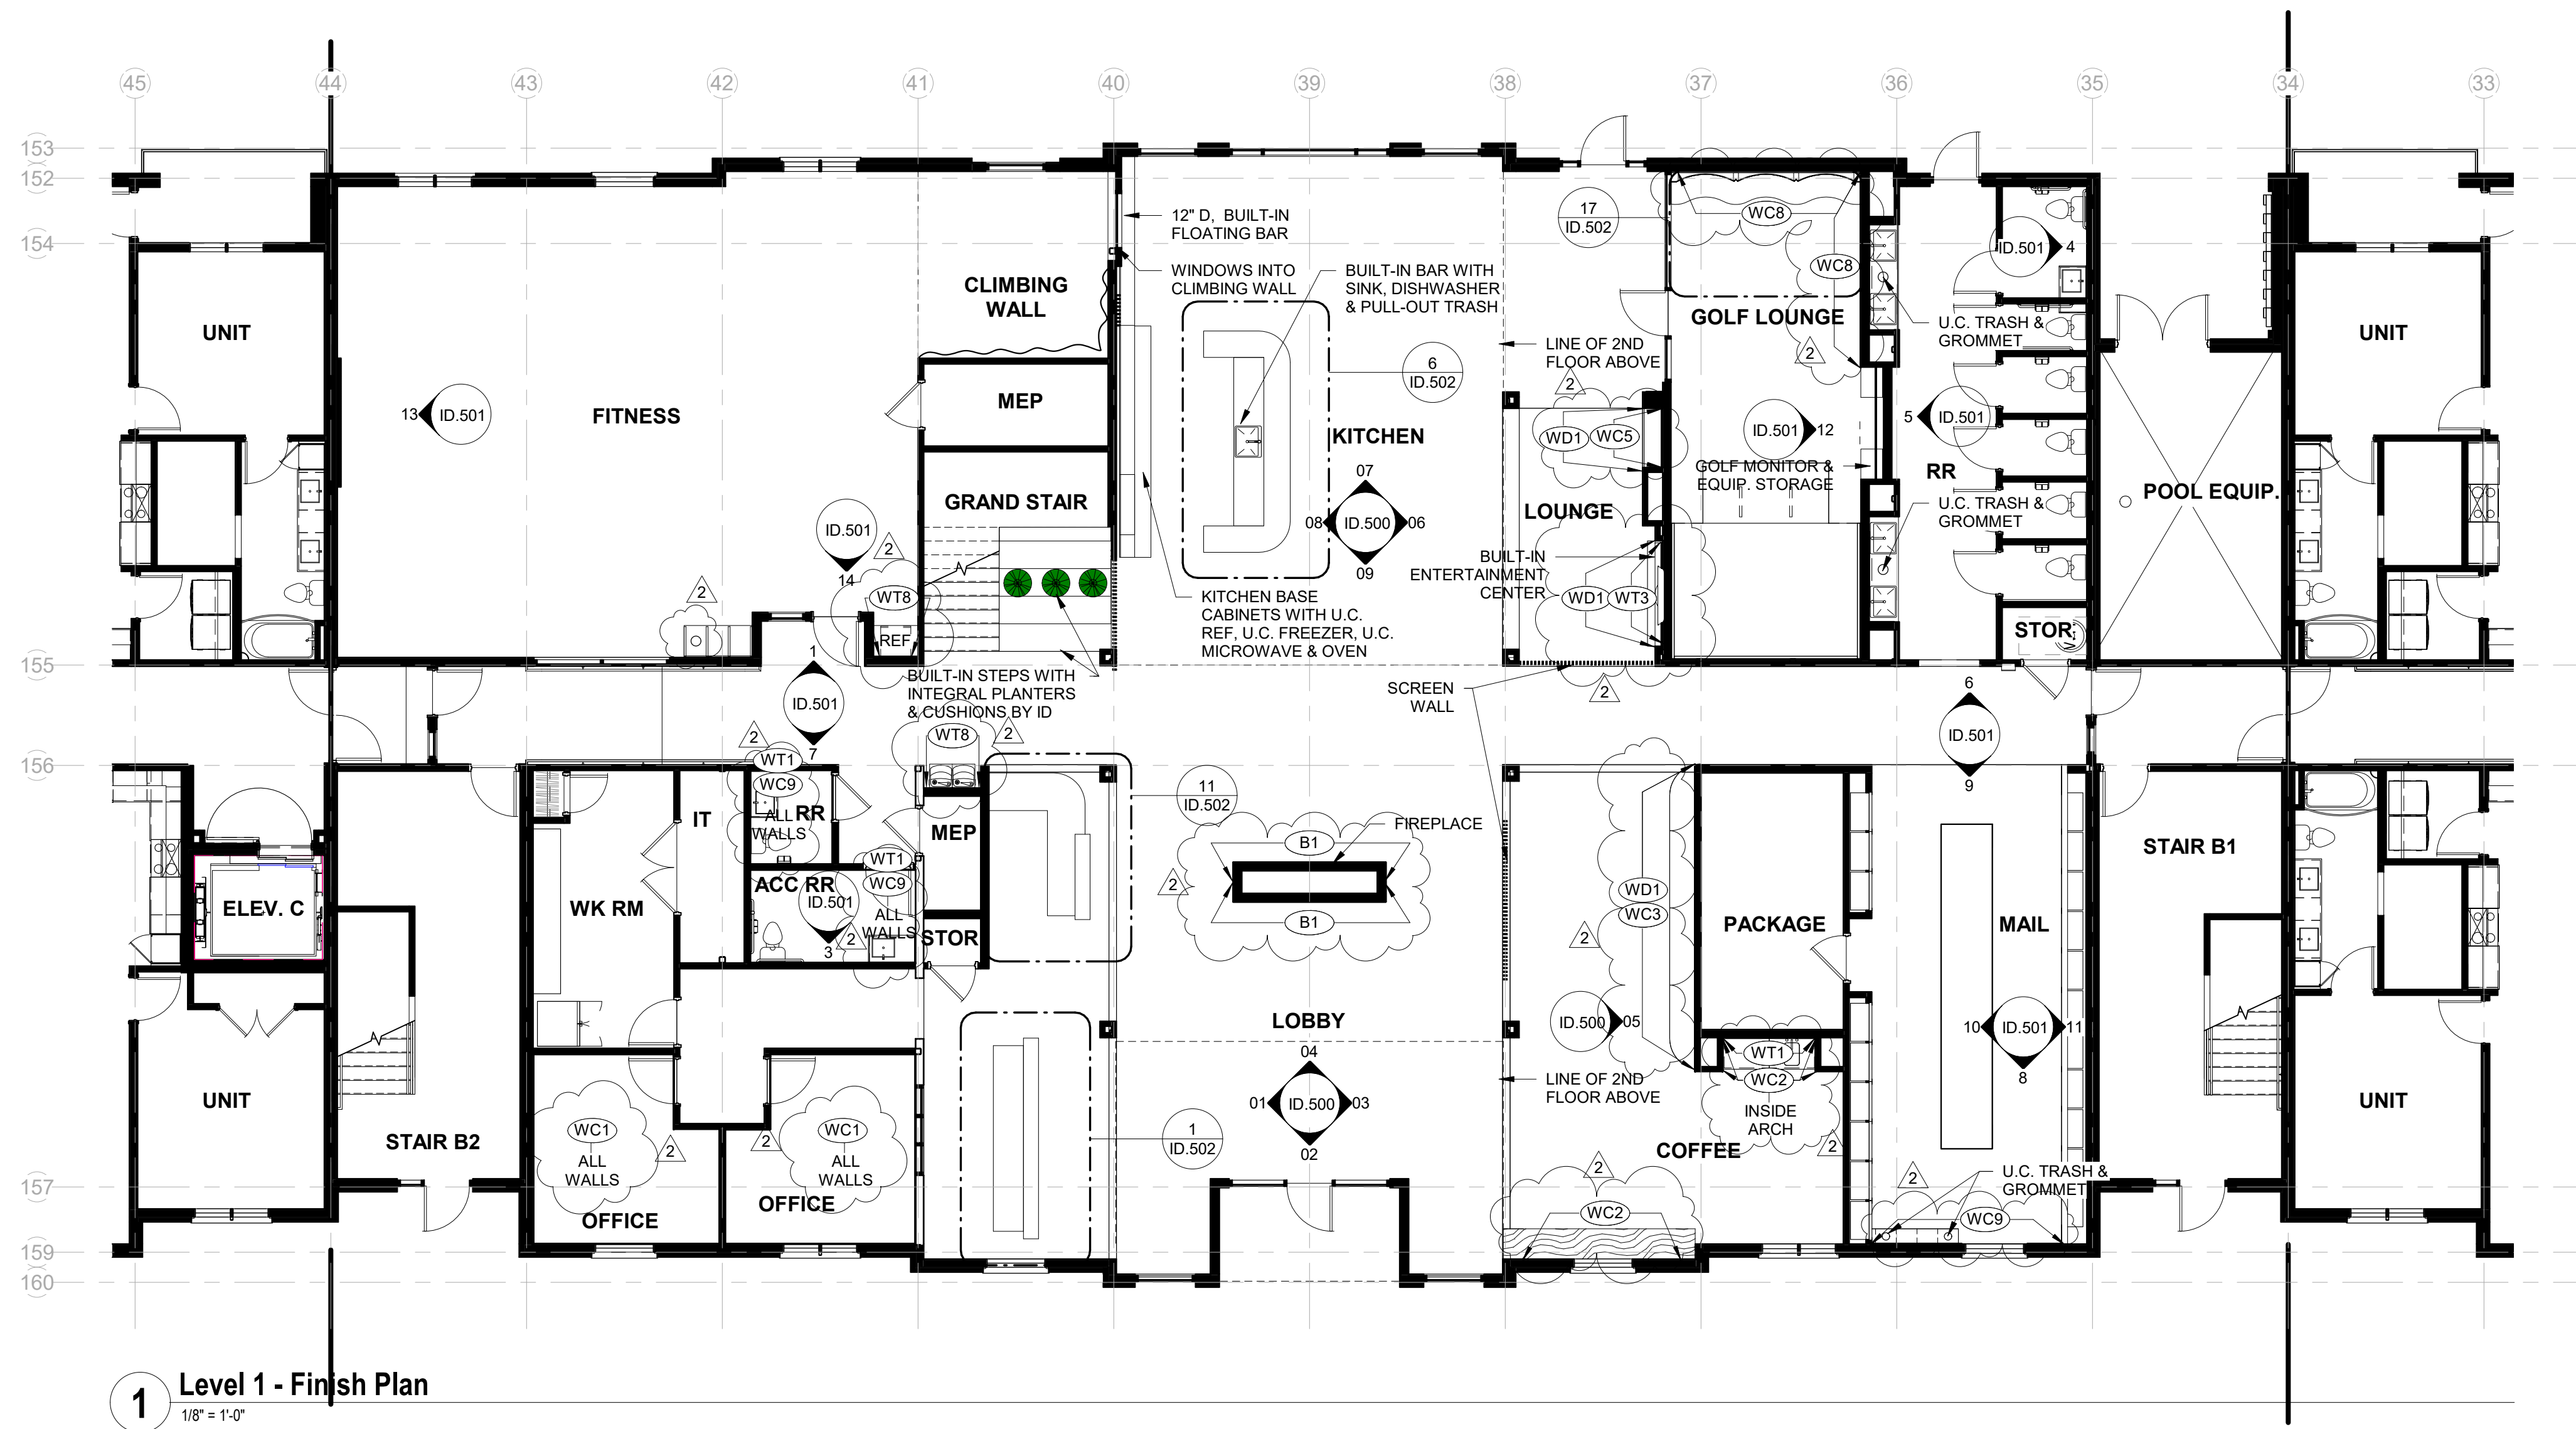


PRINTS ISSUED:
04-28-2023

ISSUE STATUS:
ADD 1/CC 2

REVISIONS:

2	23 0428 - ADD 1/CC 2	04-28-23
1	CITY COMMENTS 1	04-11-23

© 2022 LOWERY DESIGN GROUP

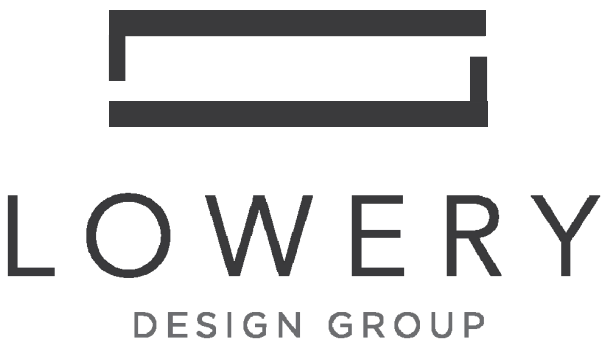

Summit Square Phase 3 (Trilogy)


Lee's Summit, Missouri

SHEET TITLE:
Clubhouse - Finish Plans


PROJECT NUMBER: 2208

SHEET NUMBER:
ID.200.

DRAWN BY: TH CHECKED BY: EL

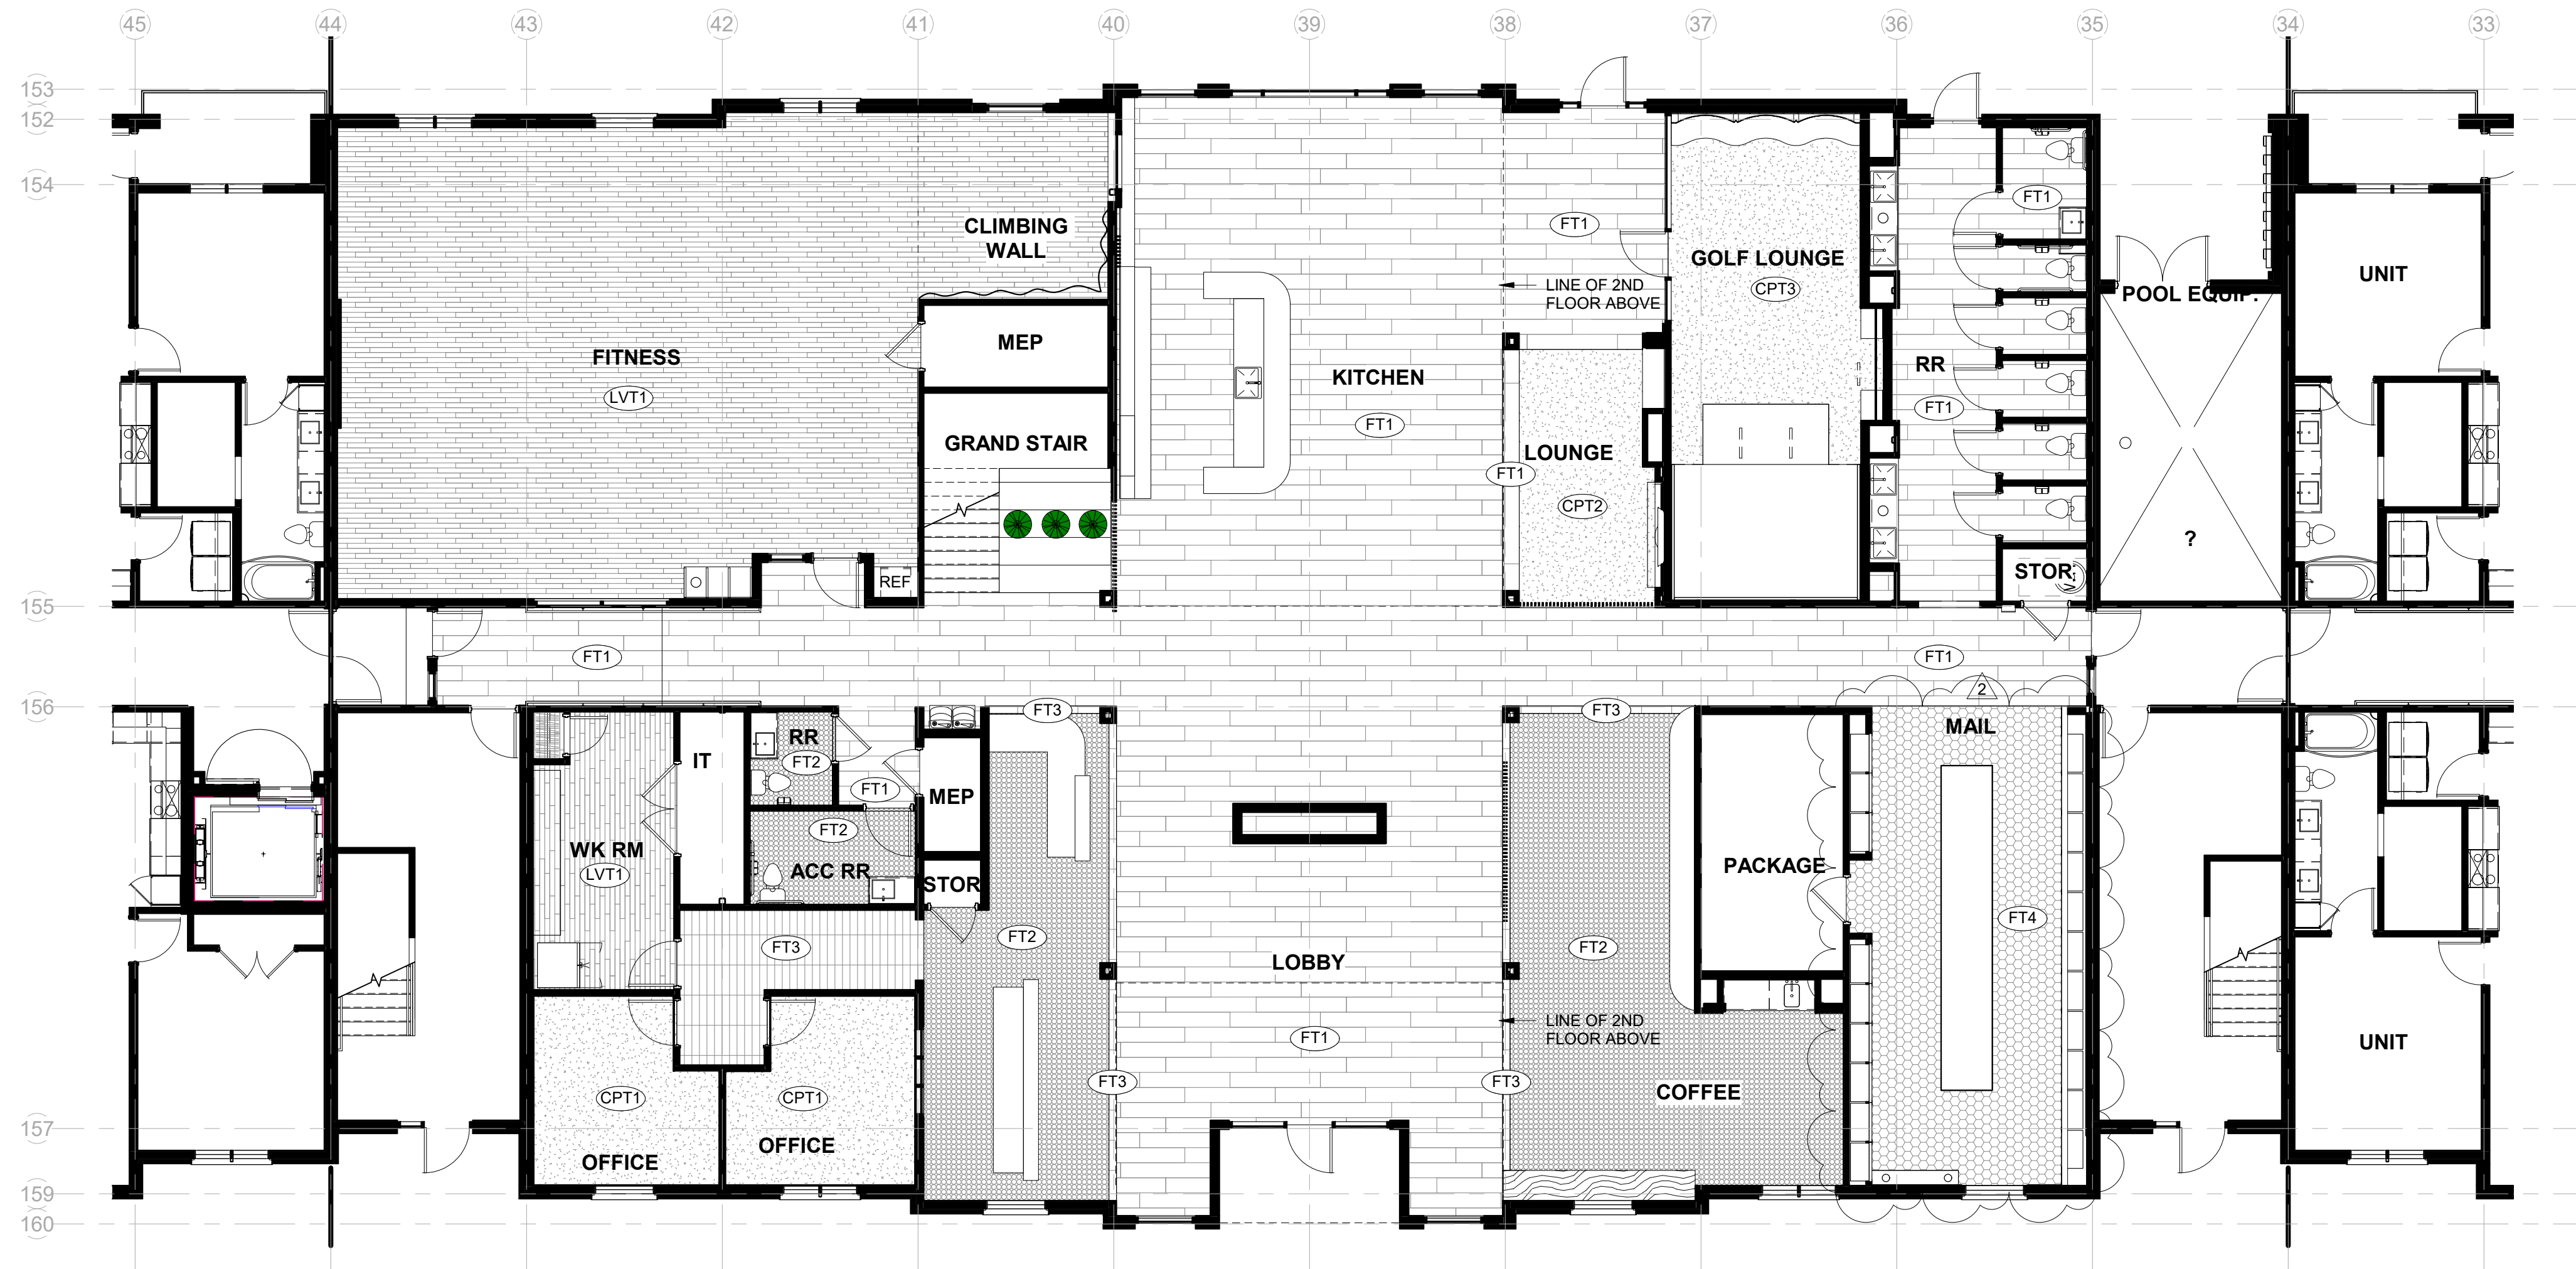

1 Level 1 - Flooring Plan
1/8" = 1'-0"

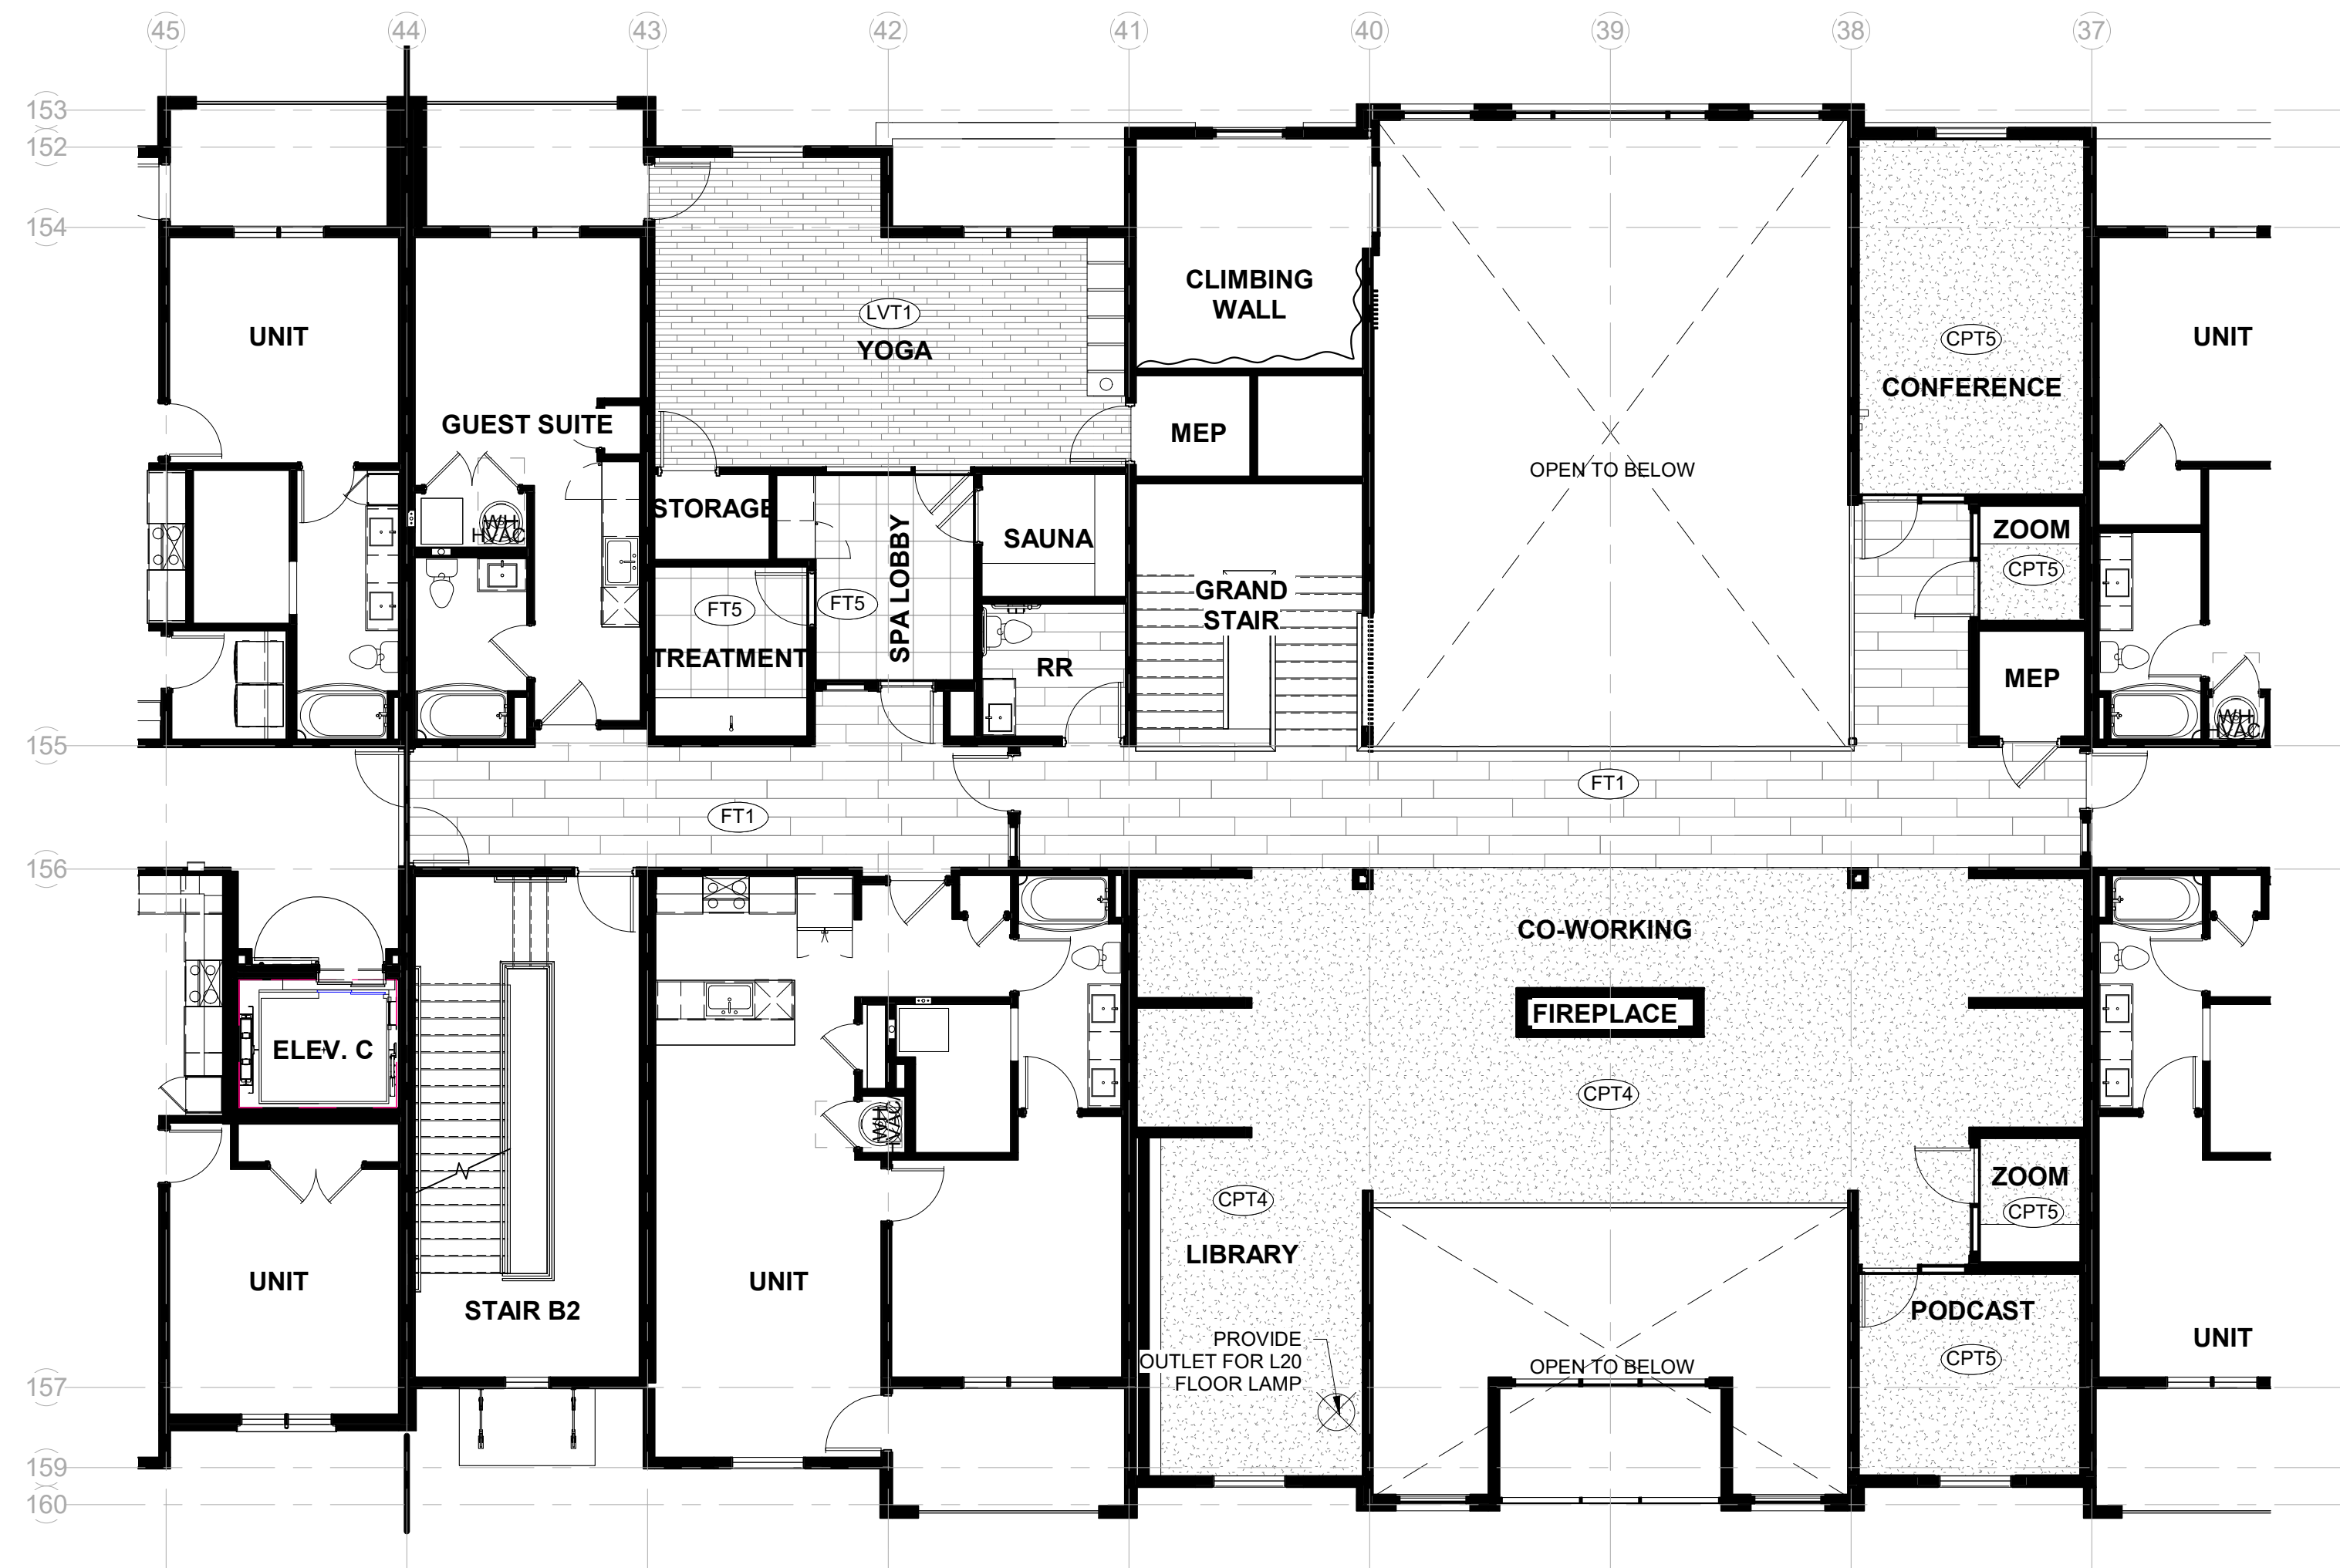

2 Level 2 - Flooring Plan
1/8" = 1'-0"


PRINTS ISSUED:
04-28-2023

ISSUE STATUS:
ADD 1/CC 2

REVISIONS:

2	23 0428 - ADD 1/CC 2	04-28-23
1	CITY COMMENTS 1	04-11-23

© 2022 LOWERY DESIGN GROUP

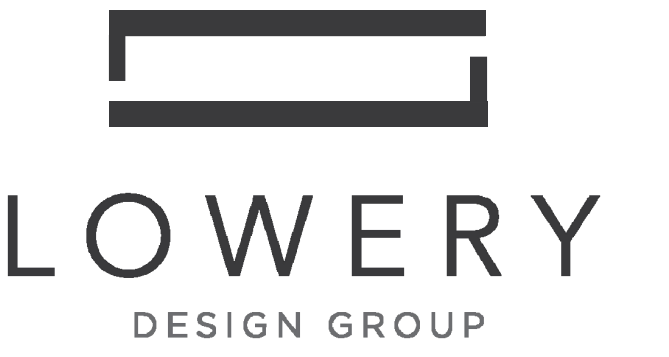

Summit Square Phase 3 (Trilogy)

Lee's Summit, Missouri


SHEET TITLE:
Clubhouse - Flooring Plans

PROJECT NUMBER: 2208

SHEET NUMBER:

ID.300.

DRAWN BY: TH CHECKED BY: EL

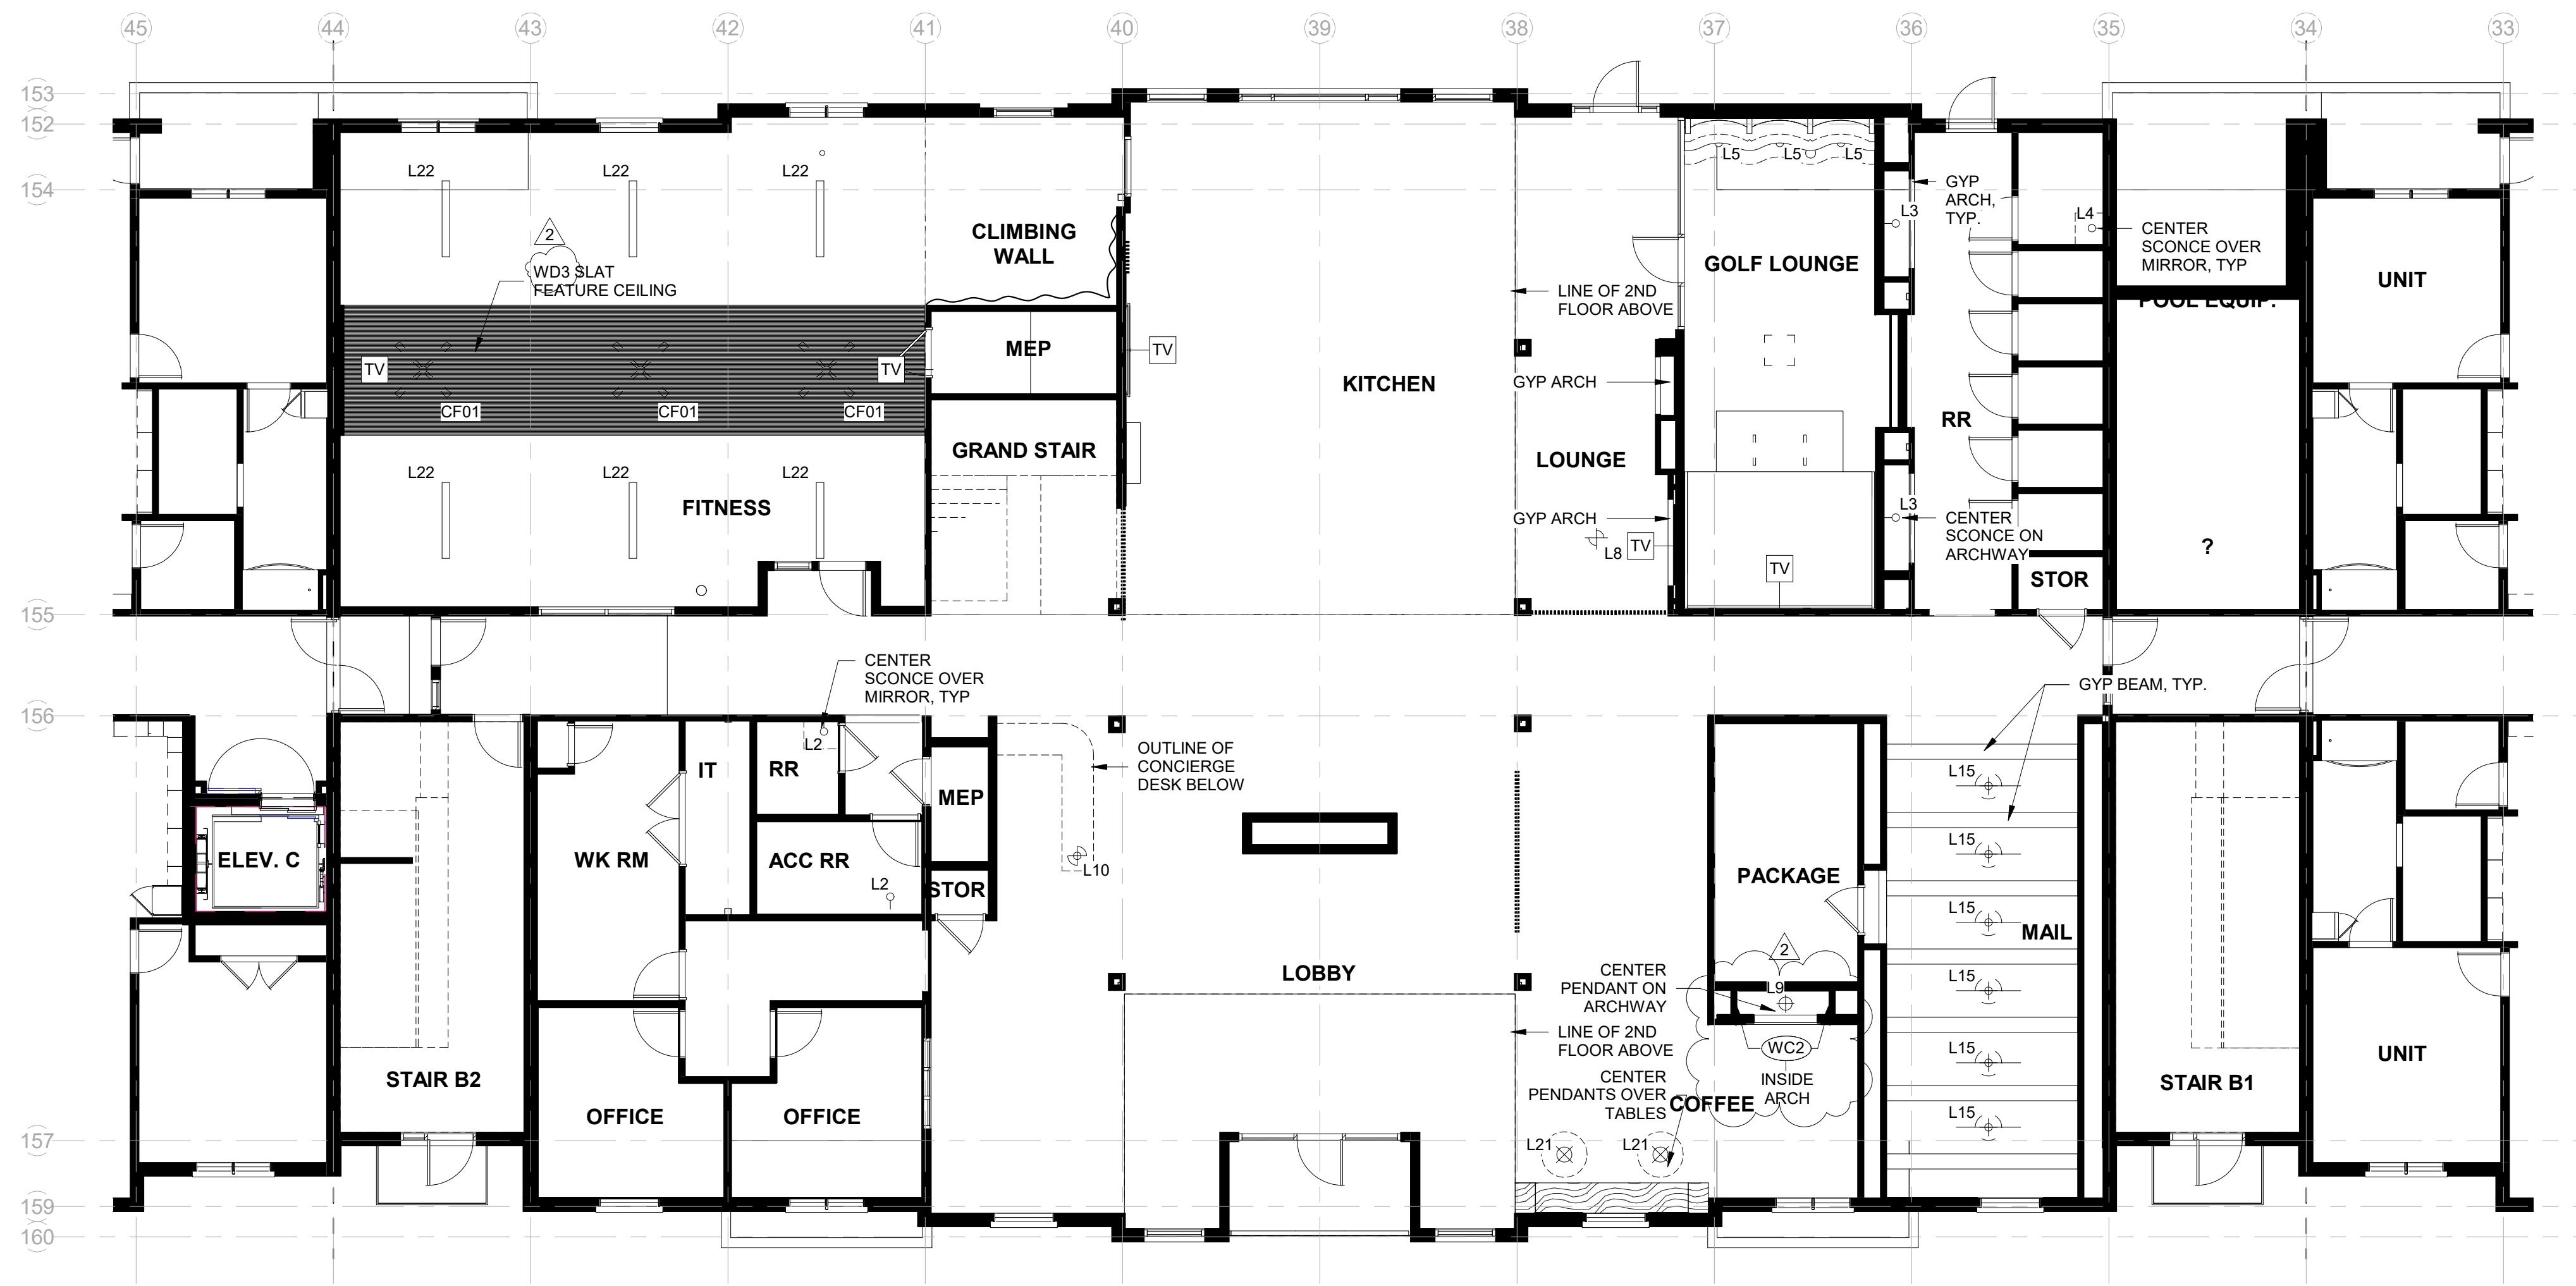

1 Level 1 - Ceiling Plan
1/8" = 1'-0"



2 Level 2 - Ceiling Plan
1/8" = 1'-0"


PRINTS ISSUED:
04-28-2023

ISSUE STATUS:
ADD 1/CC 2

REVISIONS:

2	23 0428 – ADD 1/CC 2	04-28-23
1	CITY COMMENTS 1	04-11-23

© 2022 LOWERY DESIGN GROUP

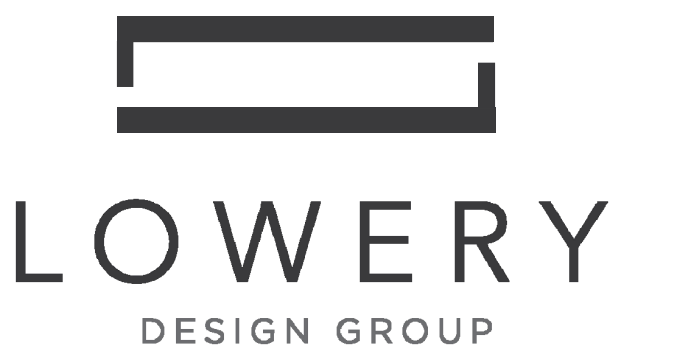

Summit Square Phase 3 (Trilogy)

Lee's Summit, Missouri


SHEET TITLE:
Clubhouse - Decorative Ceiling
& Lighting

PROJECT NUMBER: 2208

SHEET NUMBER:

ID.400.


DRAWN BY: TH CHECKED BY: EL

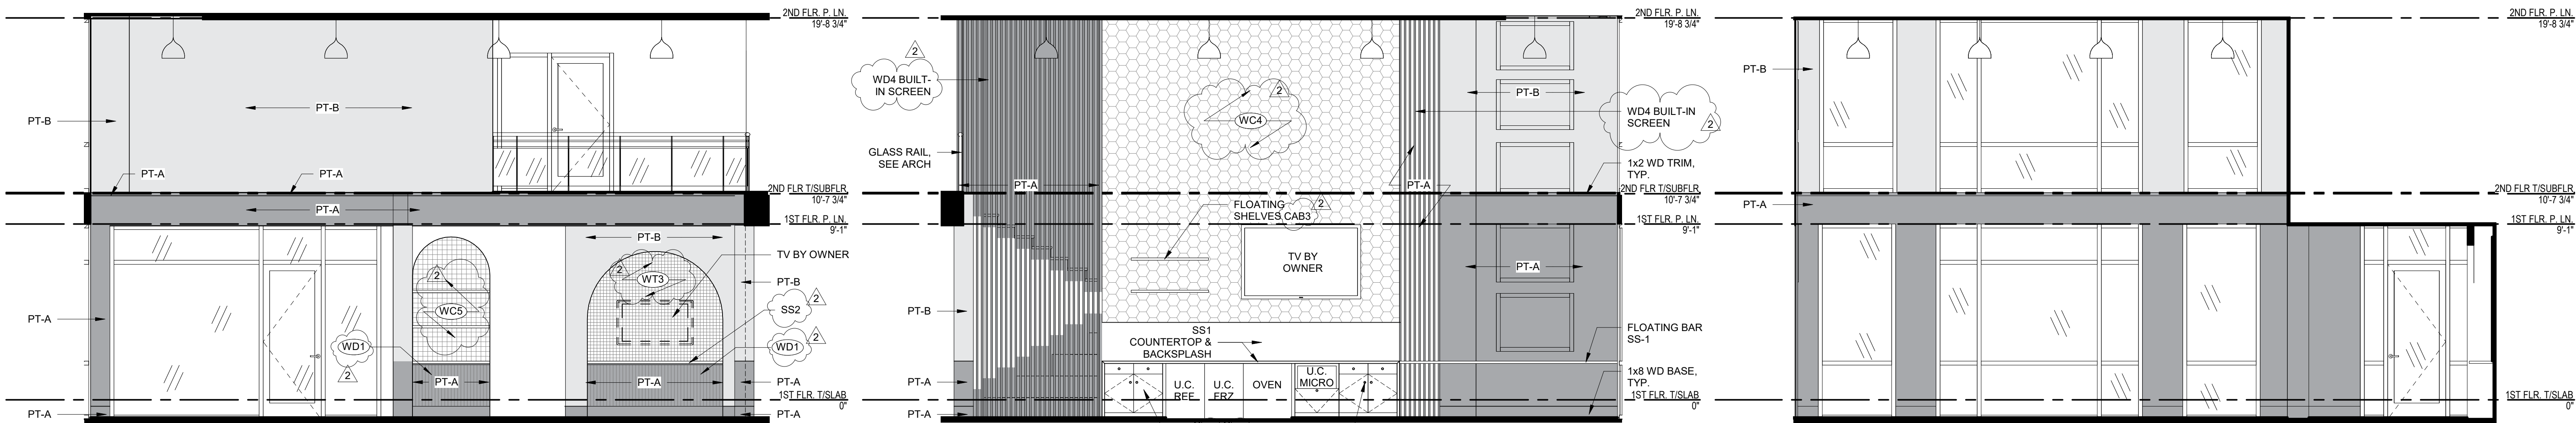


06 Level 1 - Lounge
1/4" = 1'-0"

08 Level 1 - Two Story Mural Wall
1/4" = 1'-0"


07 Level 1 - Two Story Kitchen
1/4" = 1'-0"

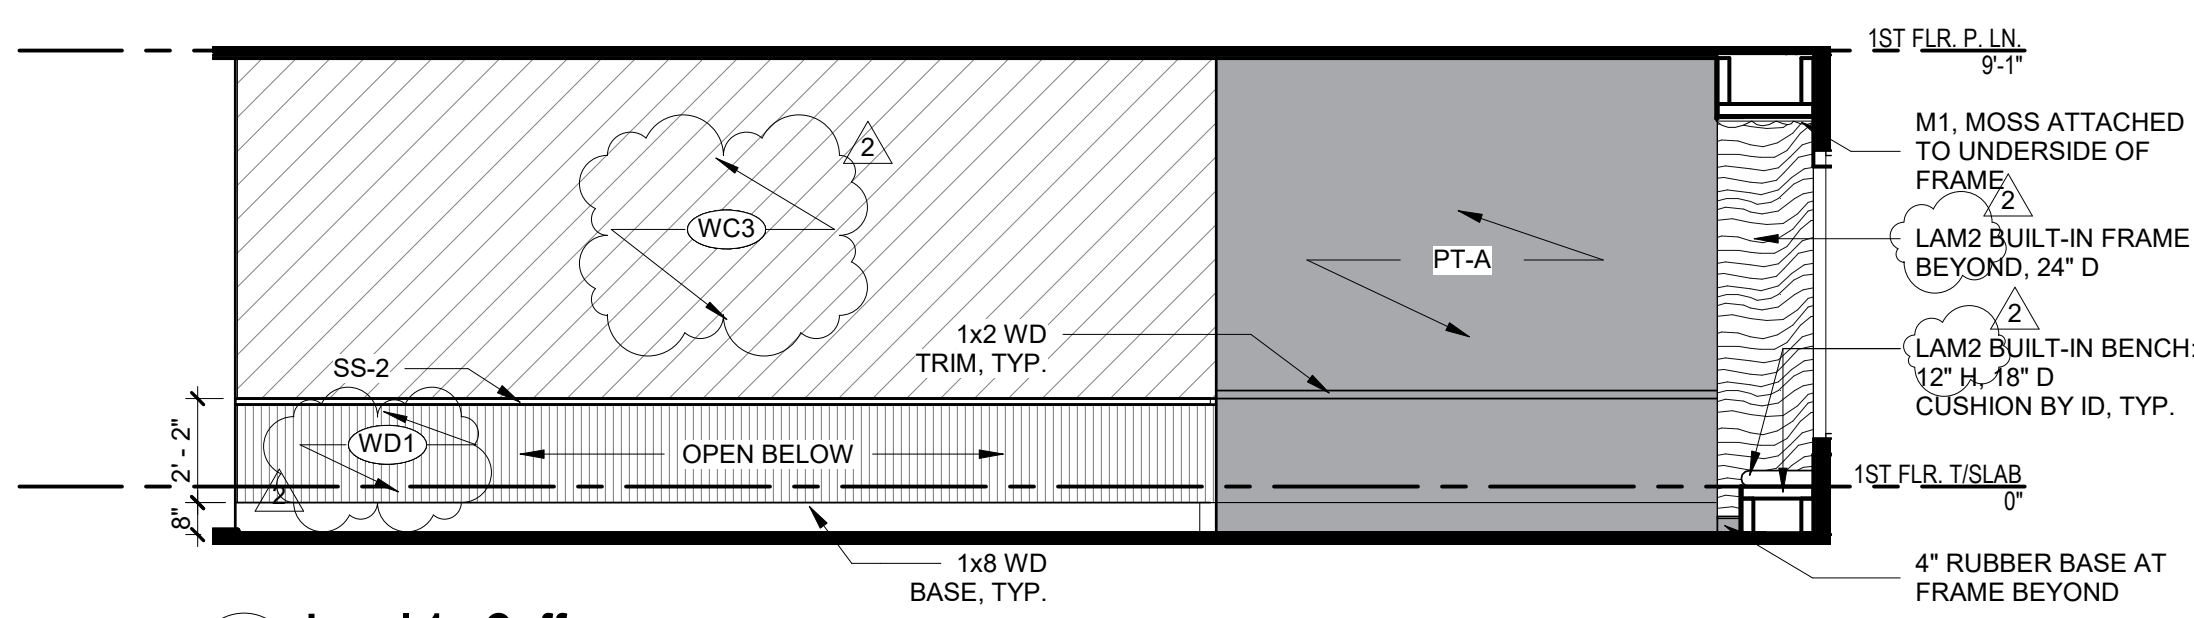


05 Level 1 - Coffee
1/4" = 1'-0"

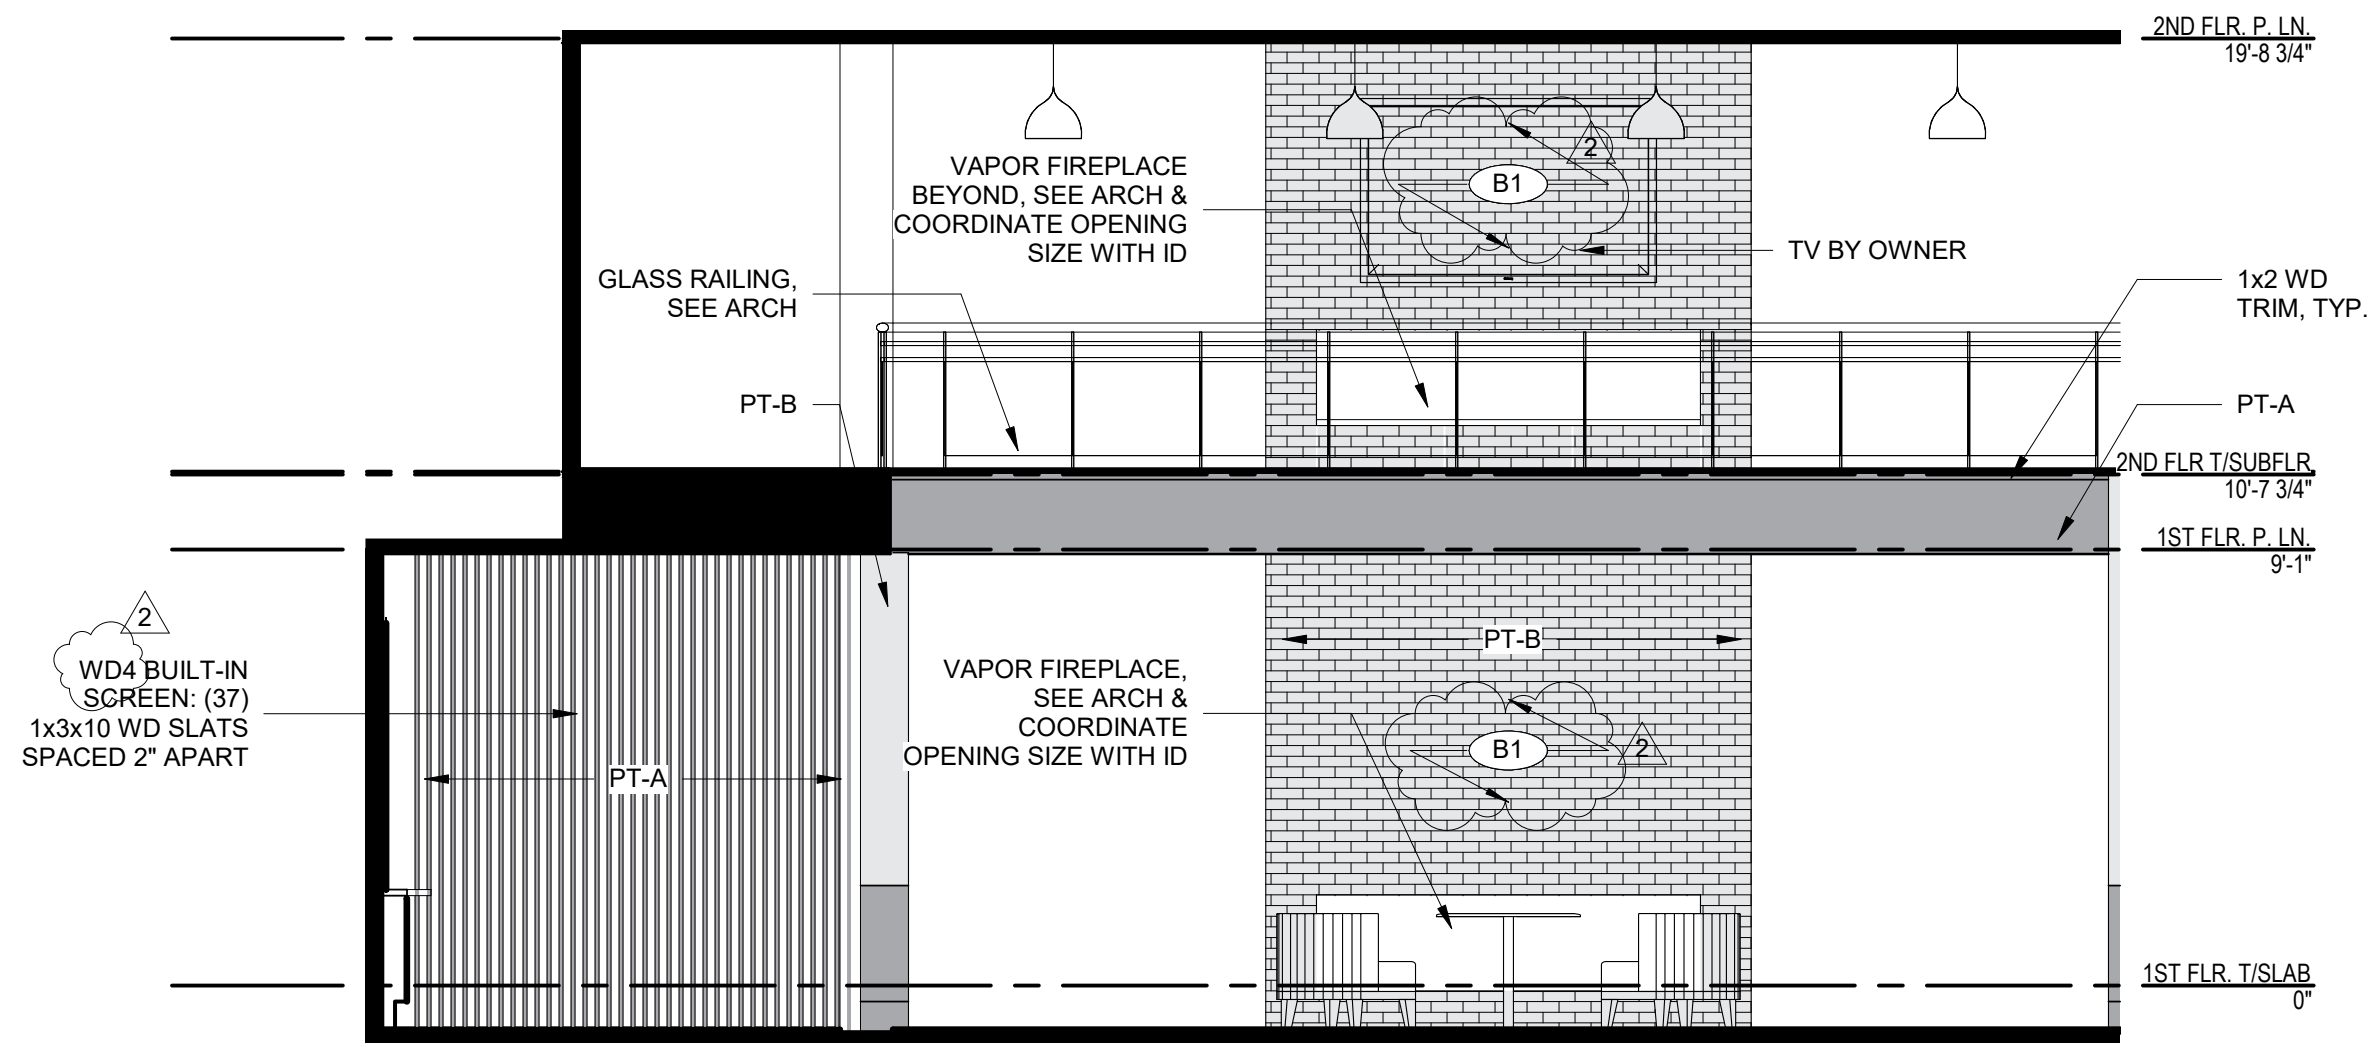


09 Level 1 - Two Story Fireplace 2
1/4" = 1'-0"

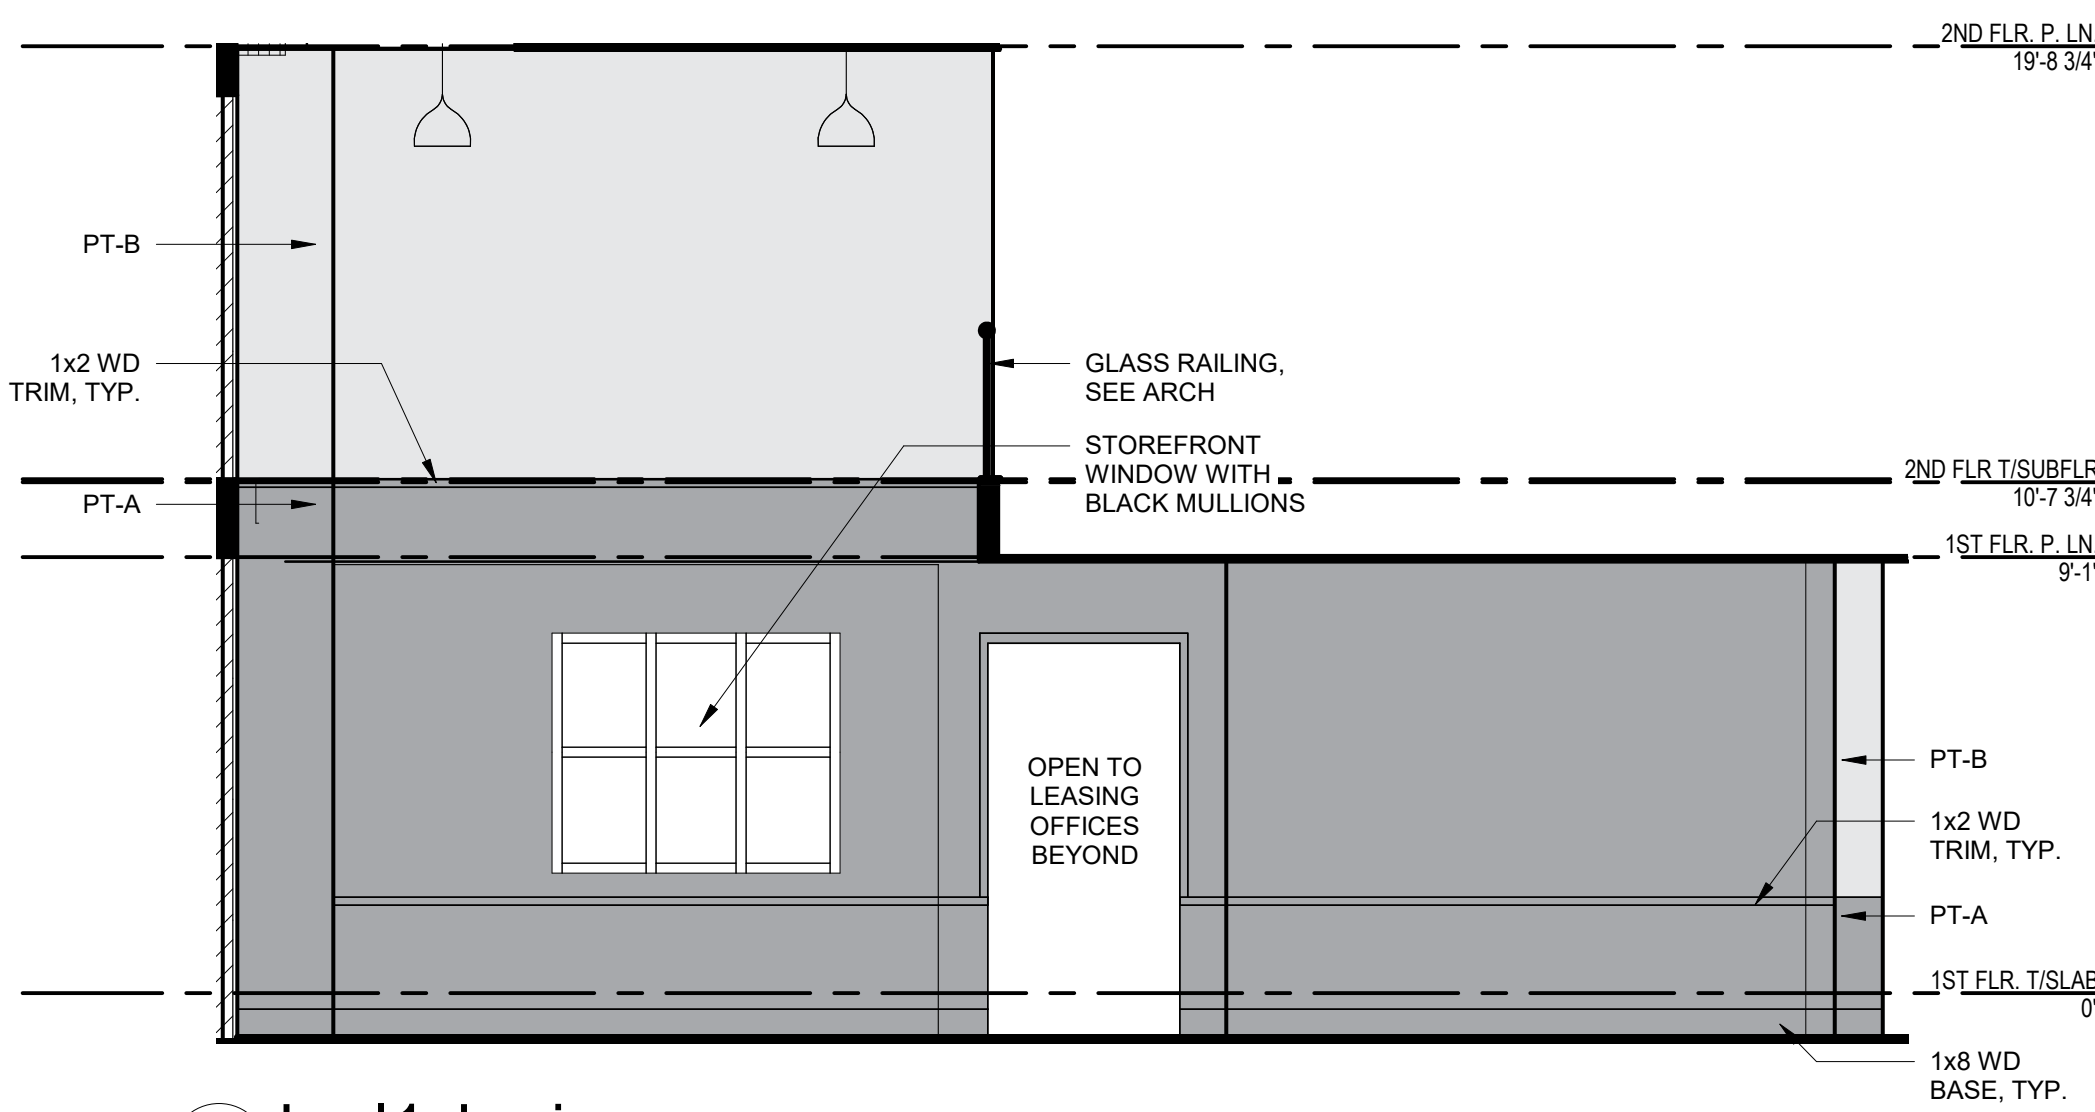


01 Level 1 - Leasing
1/4" = 1'-0"

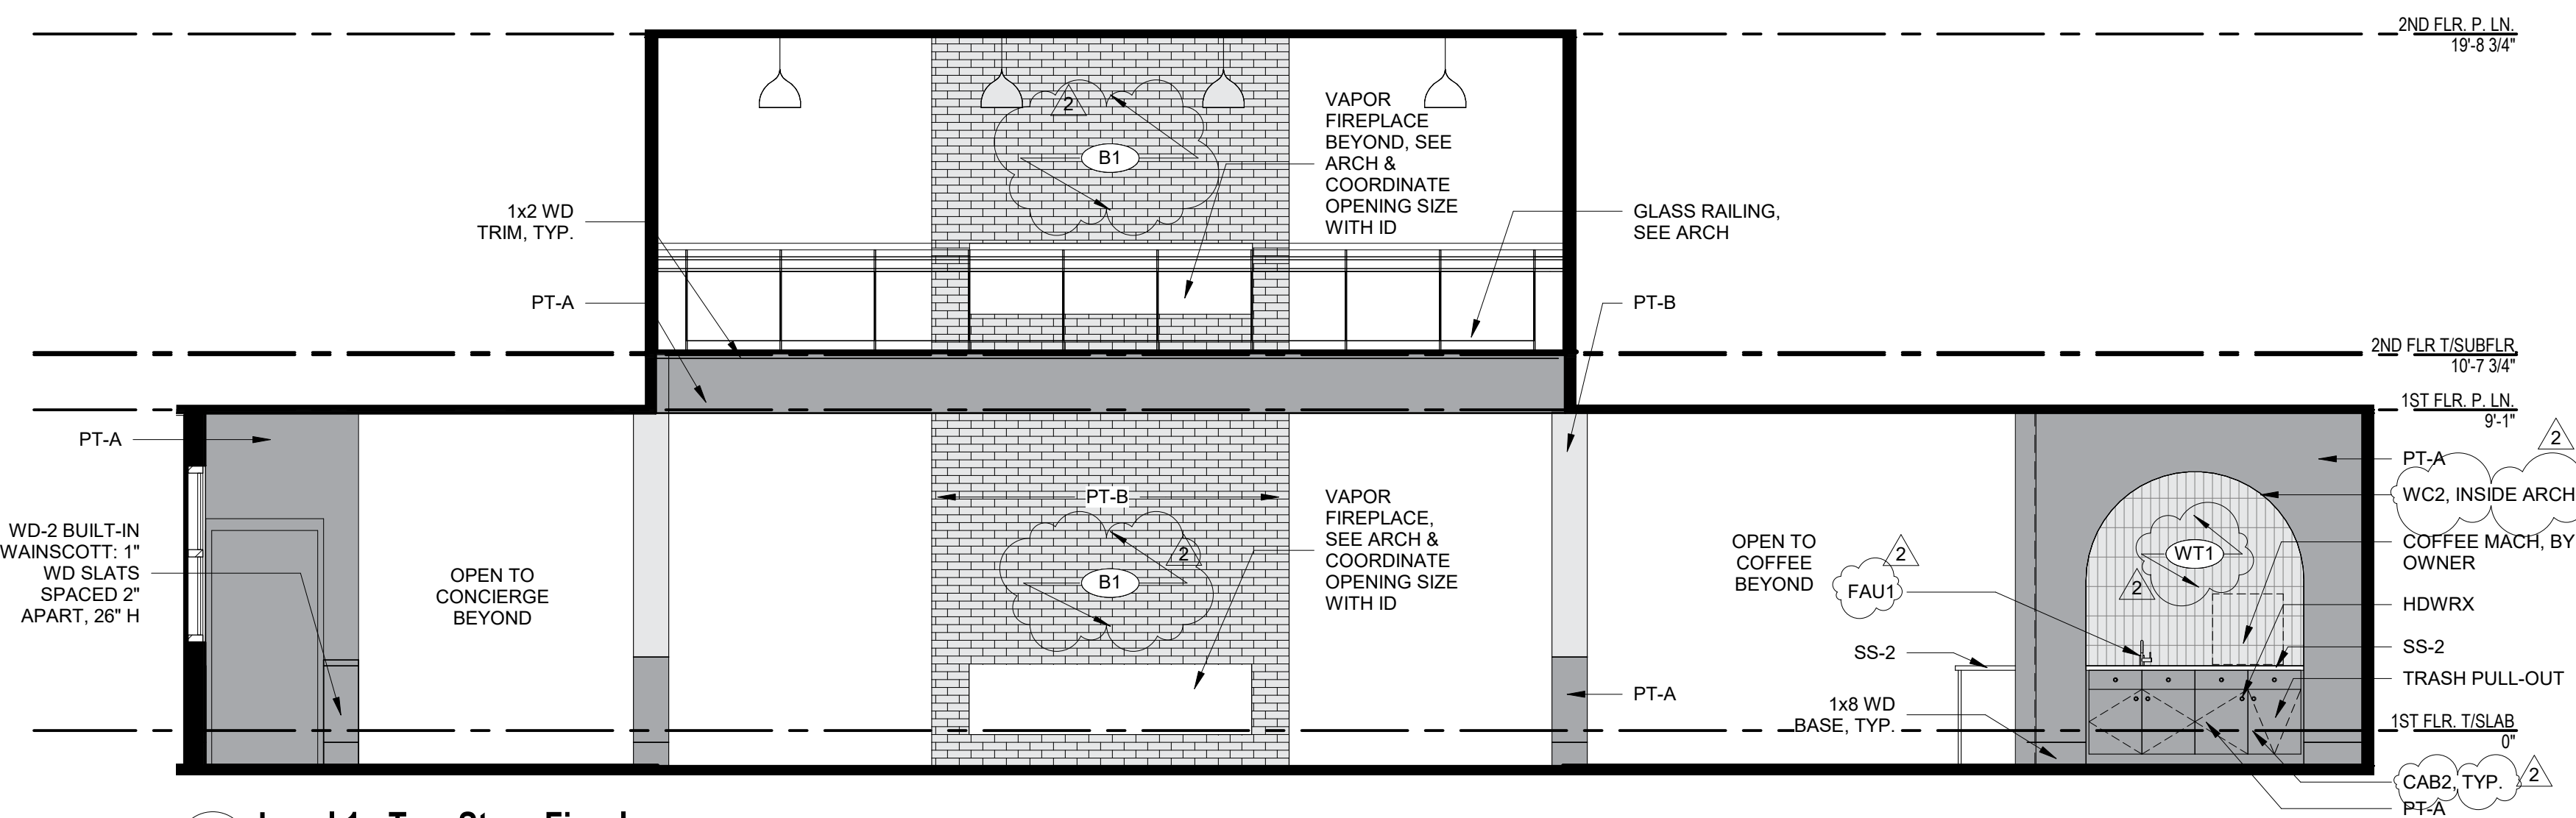

04 Level 1 - Two Story Fireplace
1/4" = 1'-0"

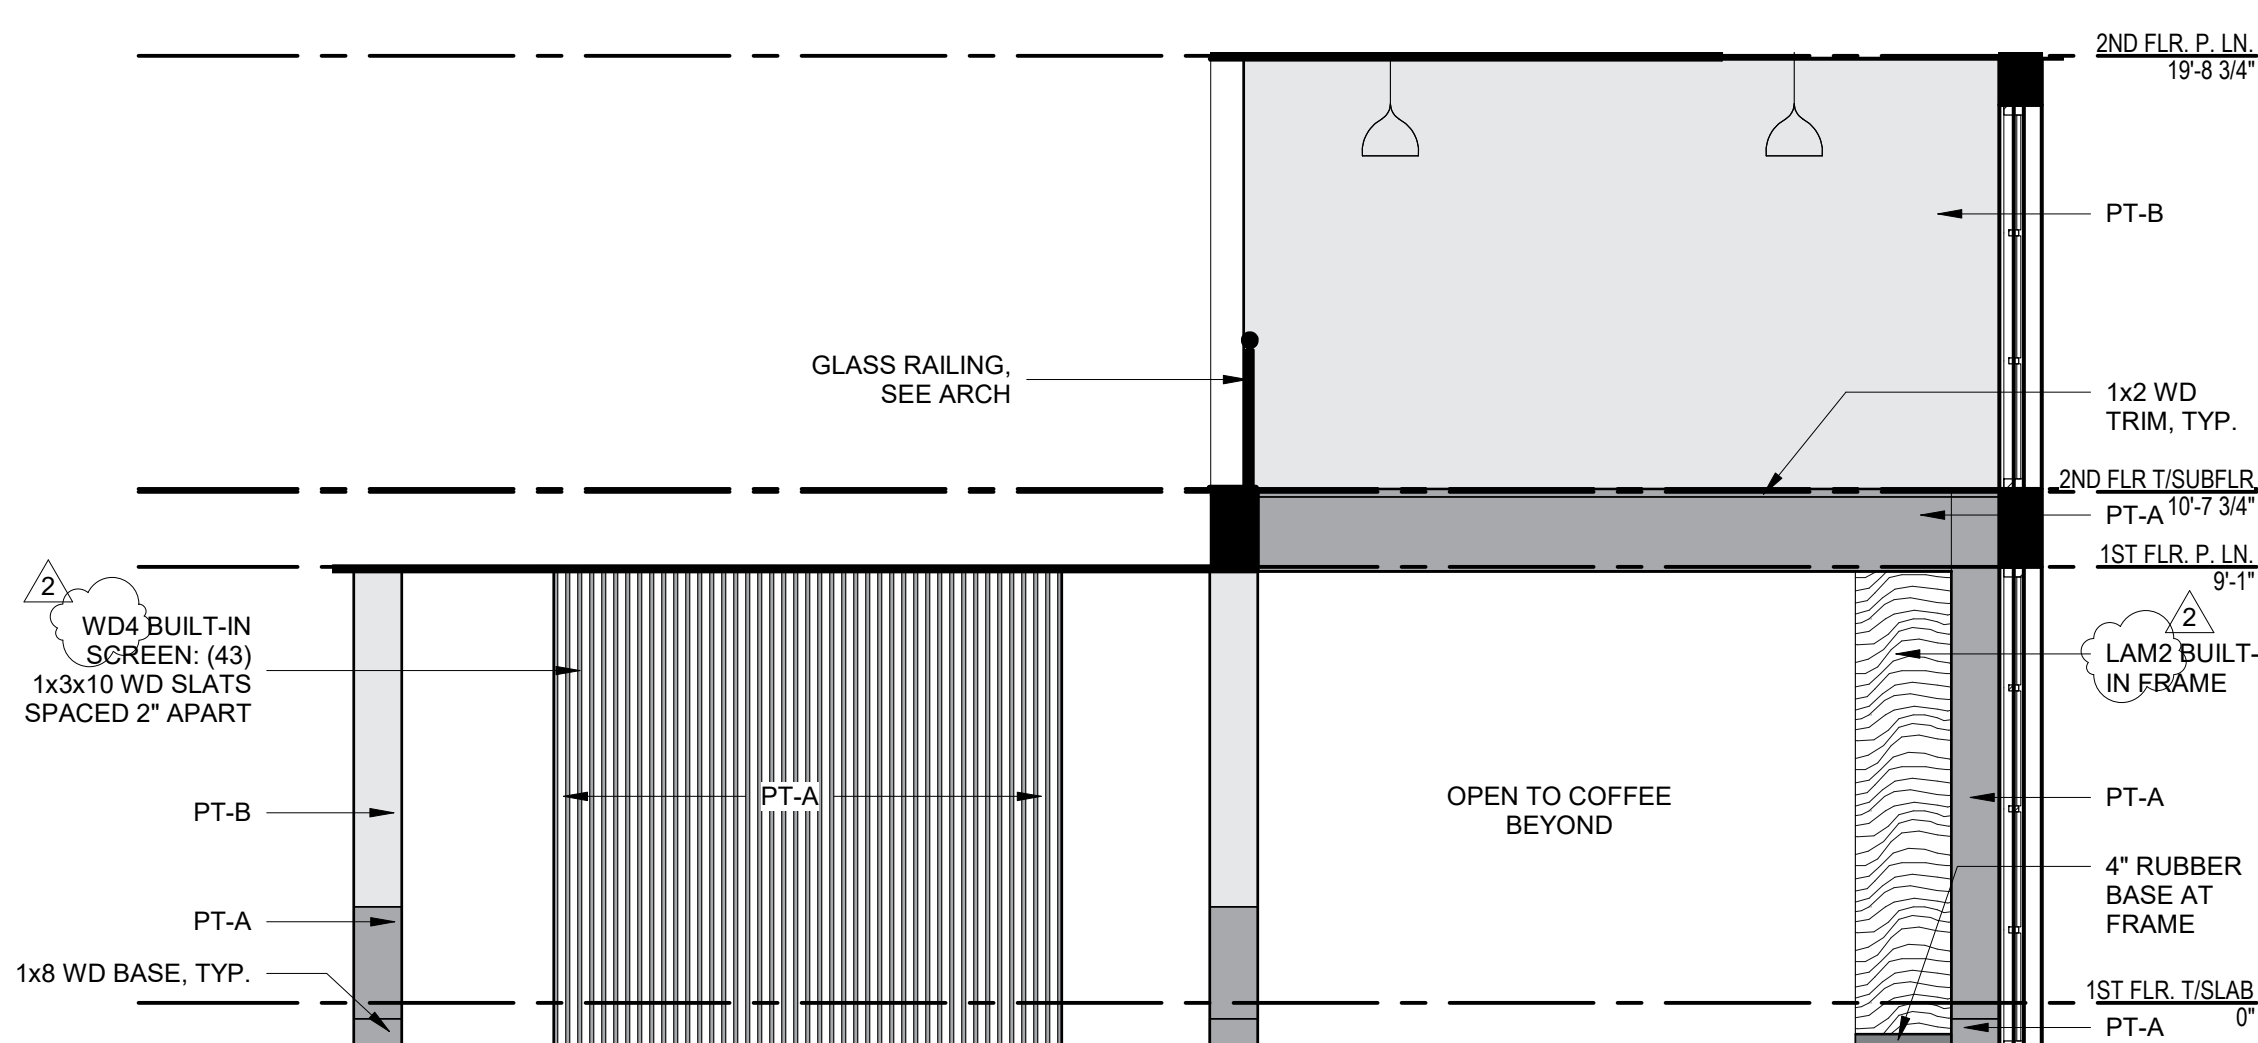

03 Level 1 - Lobby Screen
1/4" = 1'-0"

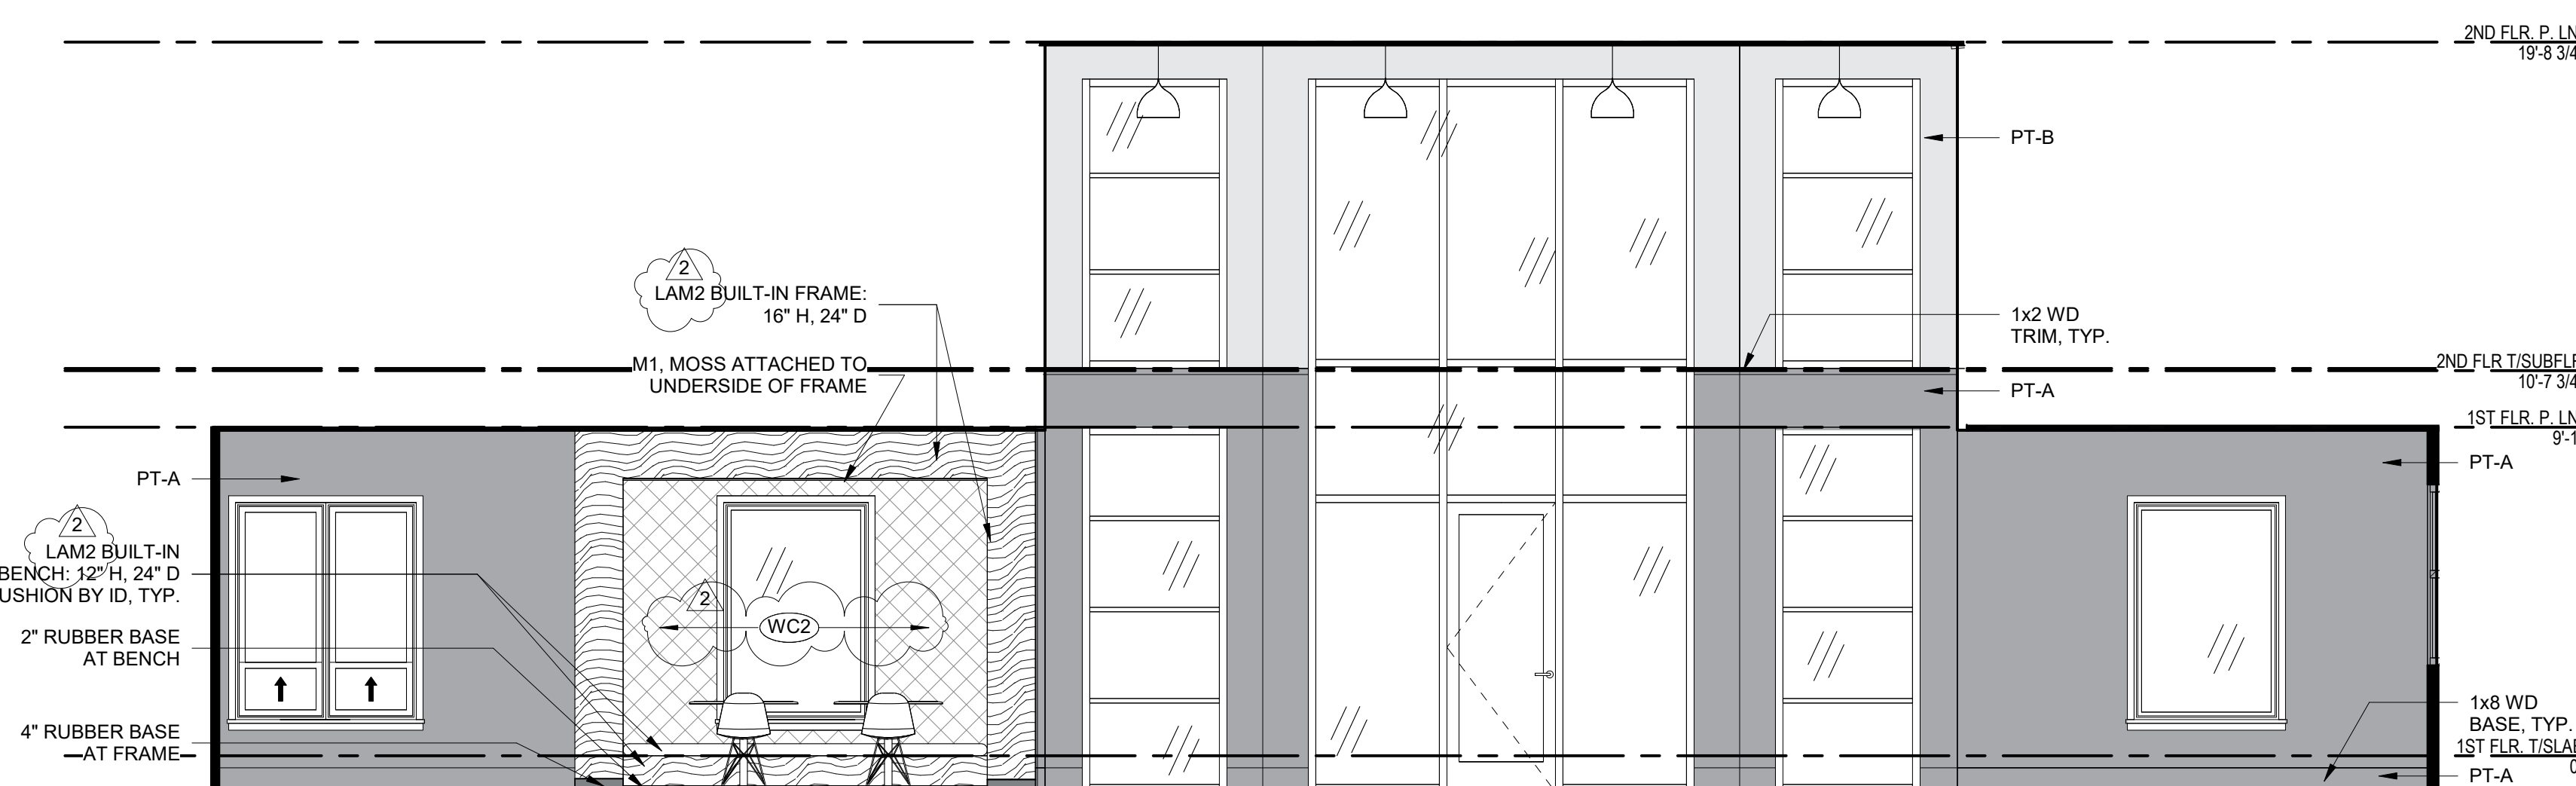

02 Level 1 - Two Story Entrance
1/4" = 1'-0"

PRINTS ISSUED:
04-28-2023

ISSUE STATUS:
ADD 1/CC 2

REVISIONS:

2 23 0428 - ADD 1/CC 2 04-28-23
1 CITY COMMENTS 1 04-11-23

© 2022 LOWERY DESIGN GROUP

LOWERY
DESIGN GROUP

Summit Square Phase 3
(Trilogy)
Lee's Summit, Missouri

SHEET TITLE:
Clubhouse - Interior Elevations

PROJECT NUMBER: 2208

SHEET NUMBER:

ID.500.

DRAWN BY: TH CHECKED BY: EL


PRINTS ISSUED:
04-28-2023

ISSUE STATUS:
ADD 1/CC 2

REVISIONS:

2 23 0428 - ADD 1/CC 2 04-28-23
1 CITY COMMENTS 1 04-11-23

© 2022 LOWERY DESIGN GROUP

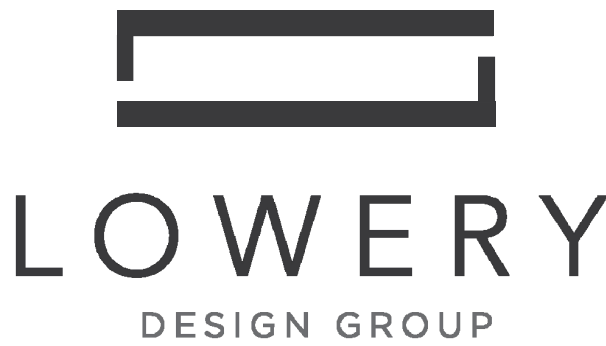

Summit Square Phase 3 (Trilogy)

Lee's Summit, Missouri

SHEET TITLE:
Clubhouse - Interior Elevations


PROJECT NUMBER: 2208

SHEET NUMBER:


ID.501.

DRAWN BY: TH CHECKED BY: EL




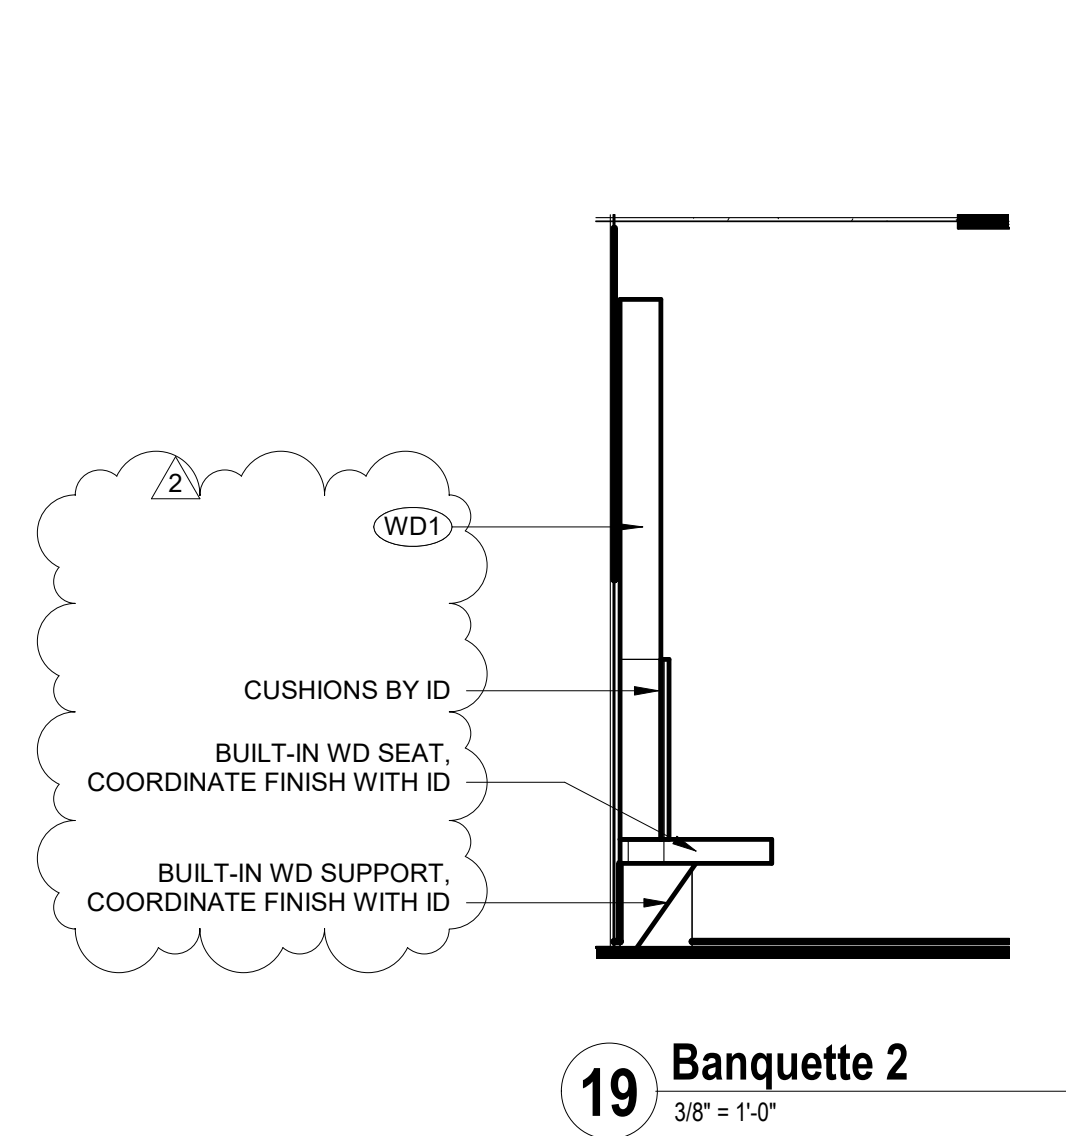


19 Banquette 2
3/8" = 1'-0"

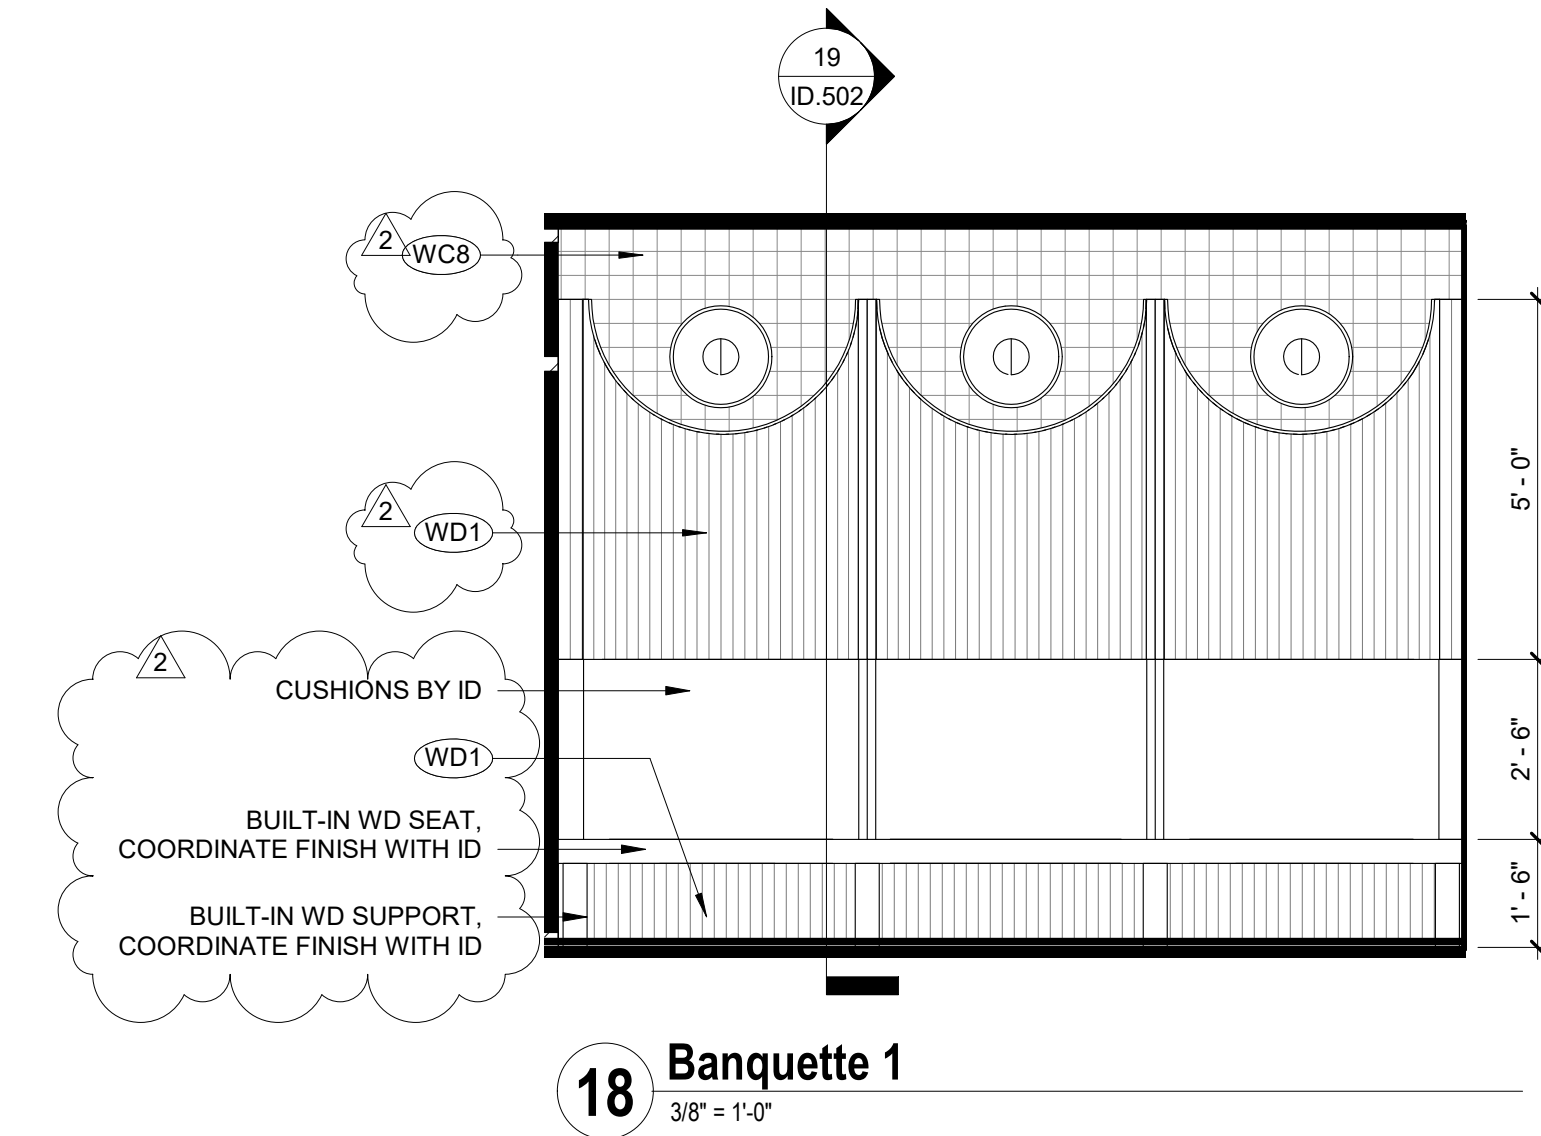


18 Banquette 1
3/8" = 1'-0"

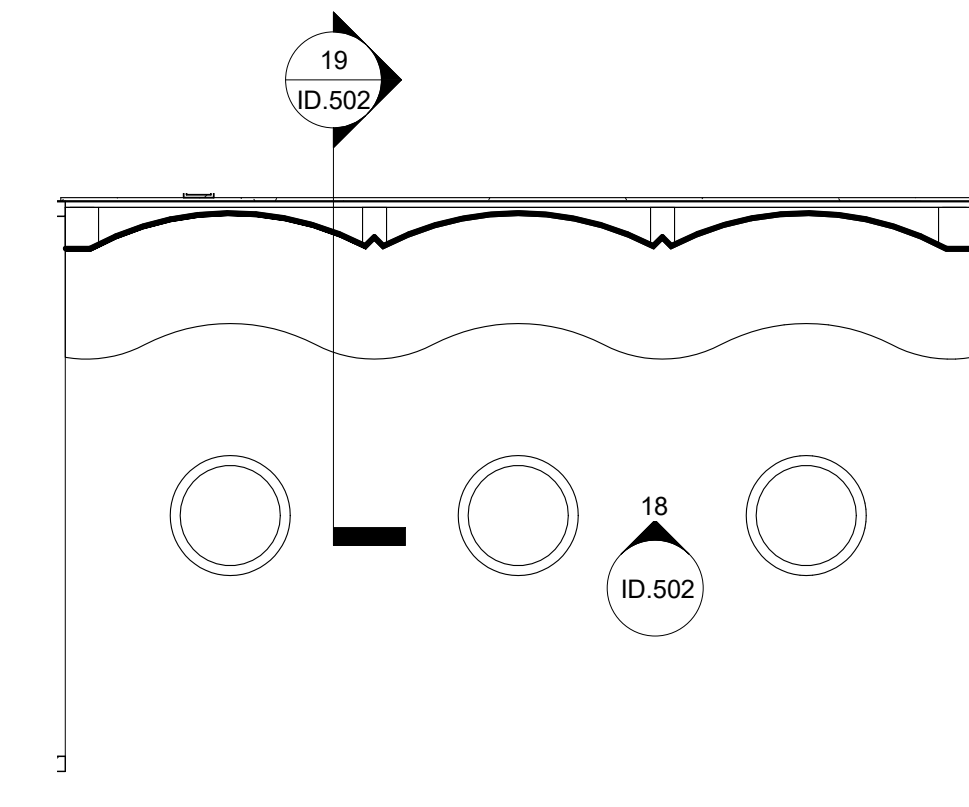


17 Enlarged Plan - Golf Banquette
3/8" = 1'-0"

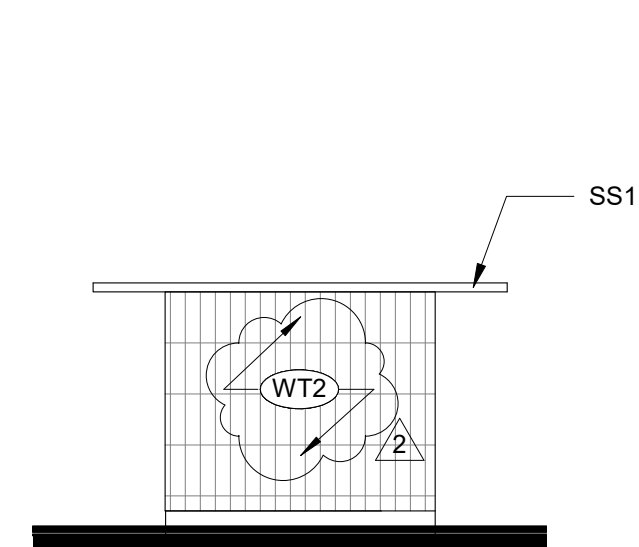


10 Kitchen Bar 4
3/8" = 1'-0"

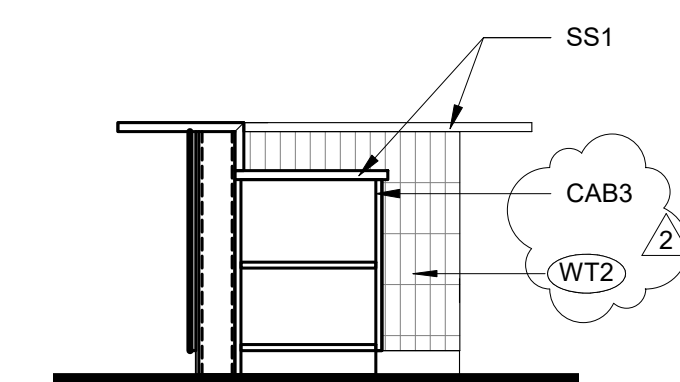


8 Kitchen Bar 2
3/8" = 1'-0"

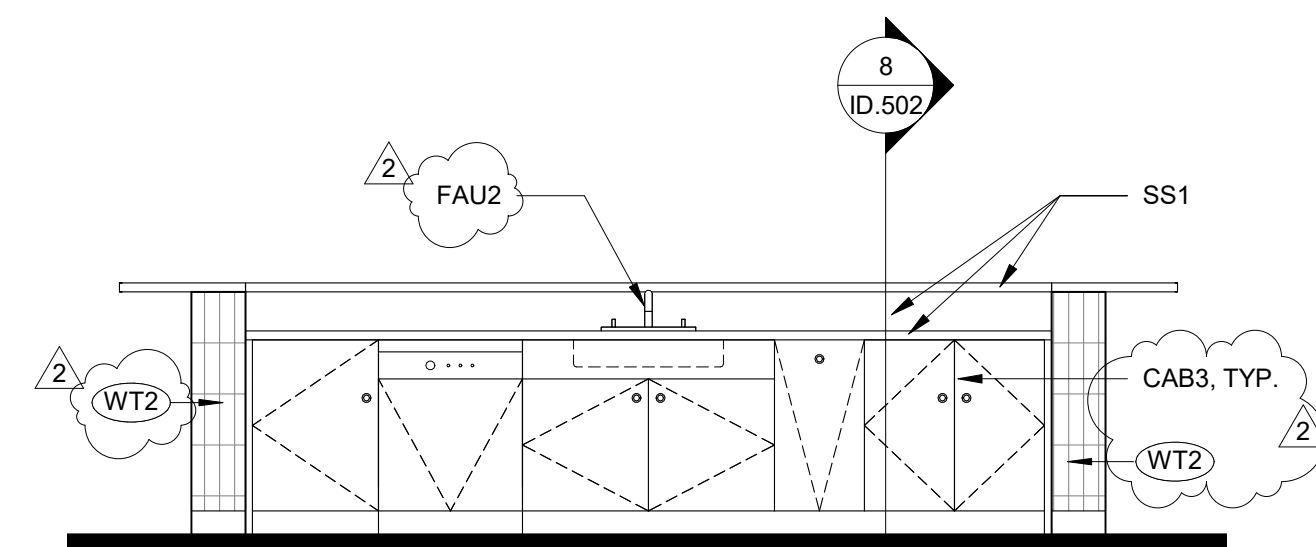


9 Kitchen Bar 3
3/8" = 1'-0"

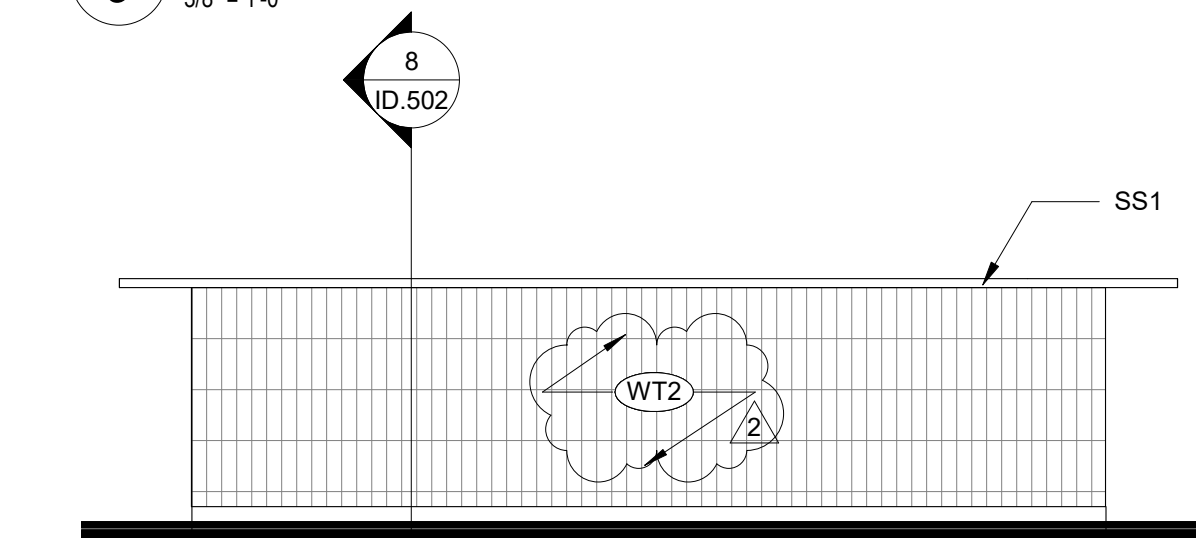


7 Kitchen Bar 1
3/8" = 1'-0"

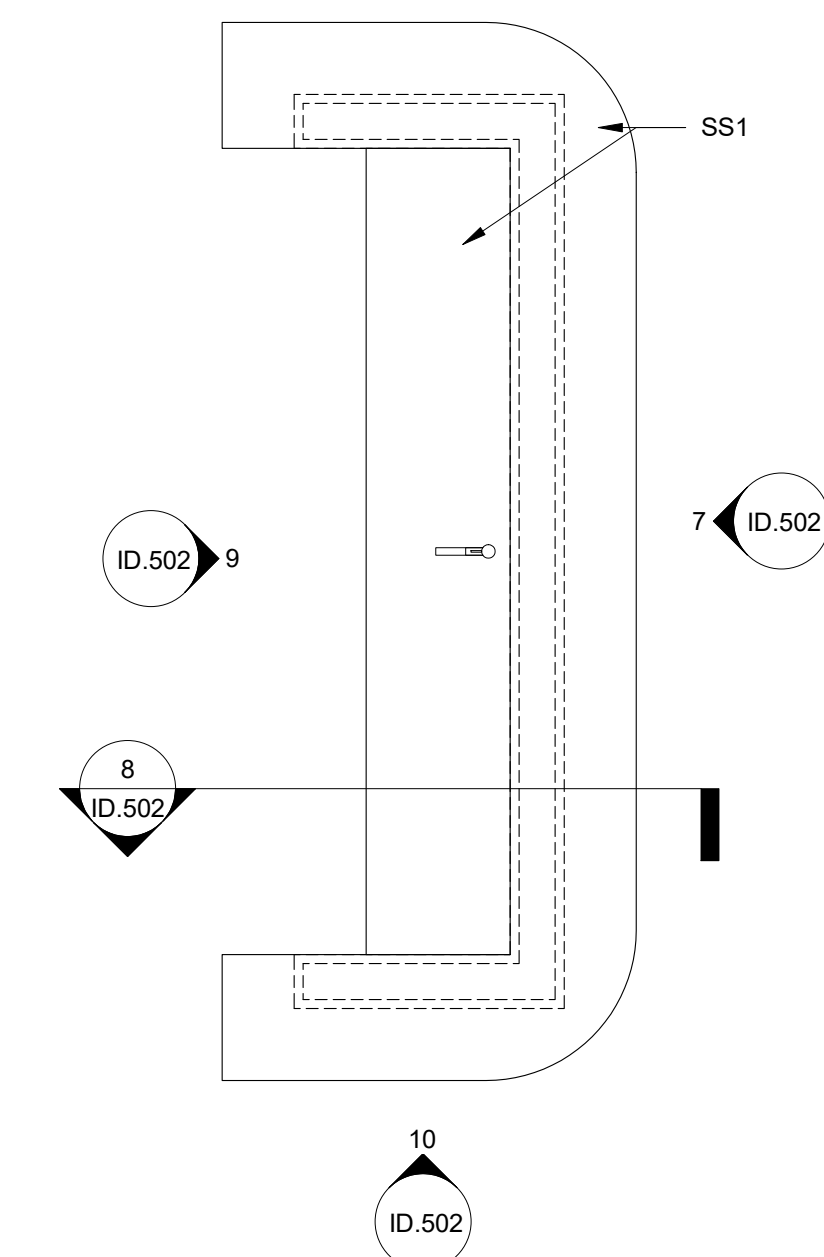


6 Enlarged Plan - Kitchen Bar
3/8" = 1'-0"

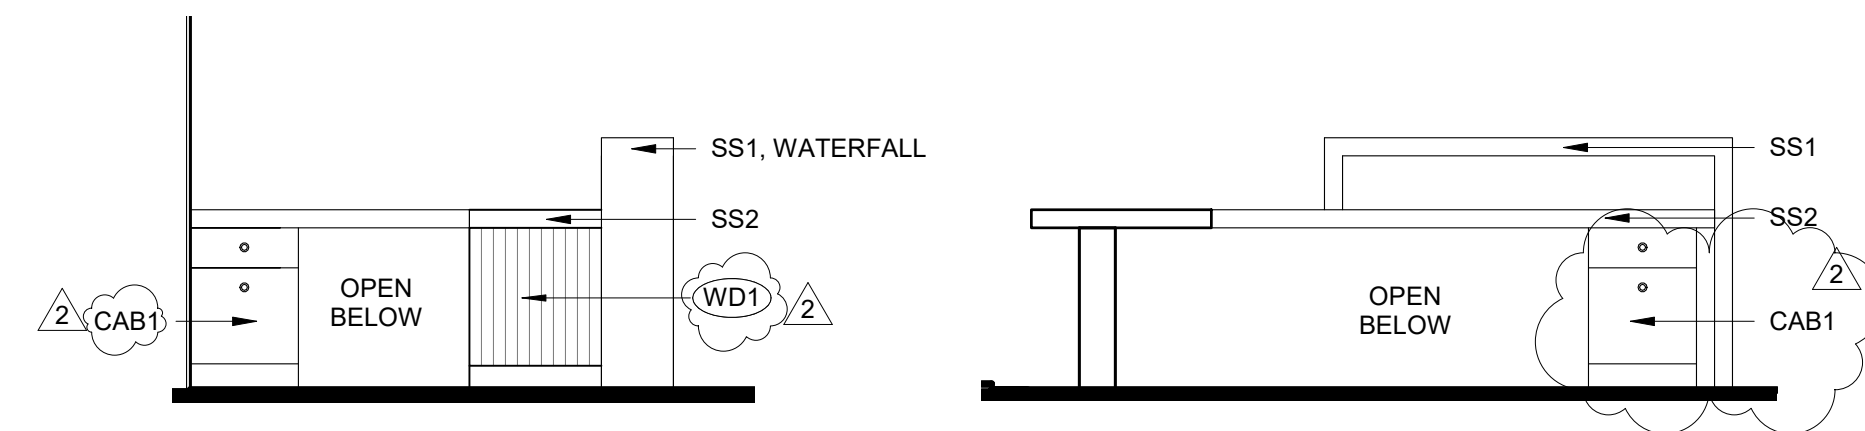


16 Concierge Desk 5
3/8" = 1'-0"

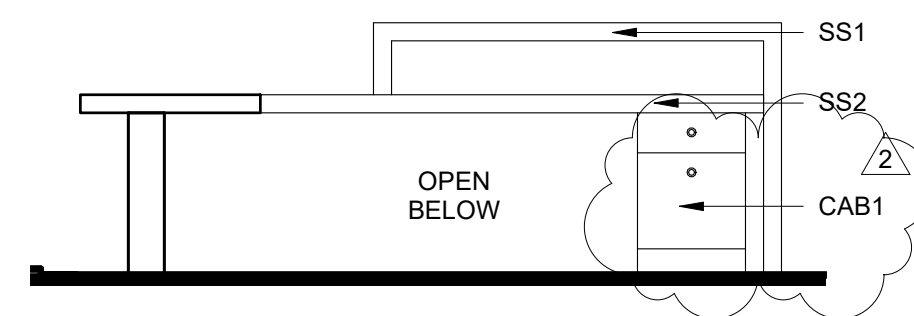


15 Concierge Desk 4
3/8" = 1'-0"

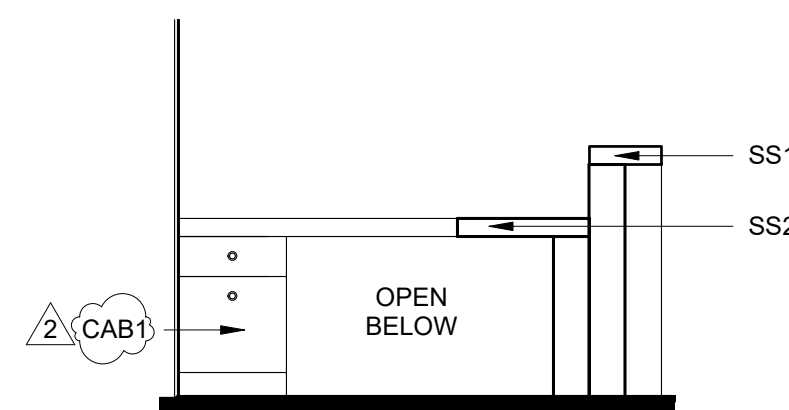


14 Concierge Desk 3
3/8" = 1'-0"

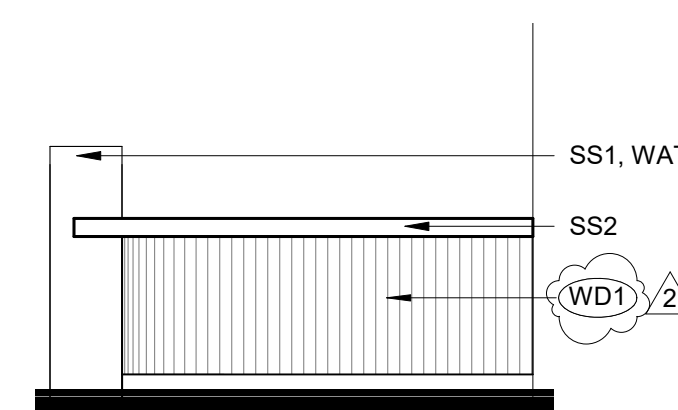


13 Concierge Desk 2
3/8" = 1'-0"

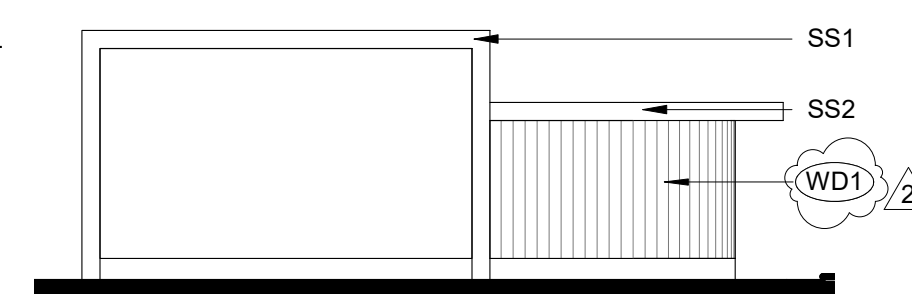


12 Concierge Desk 1
3/8" = 1'-0"

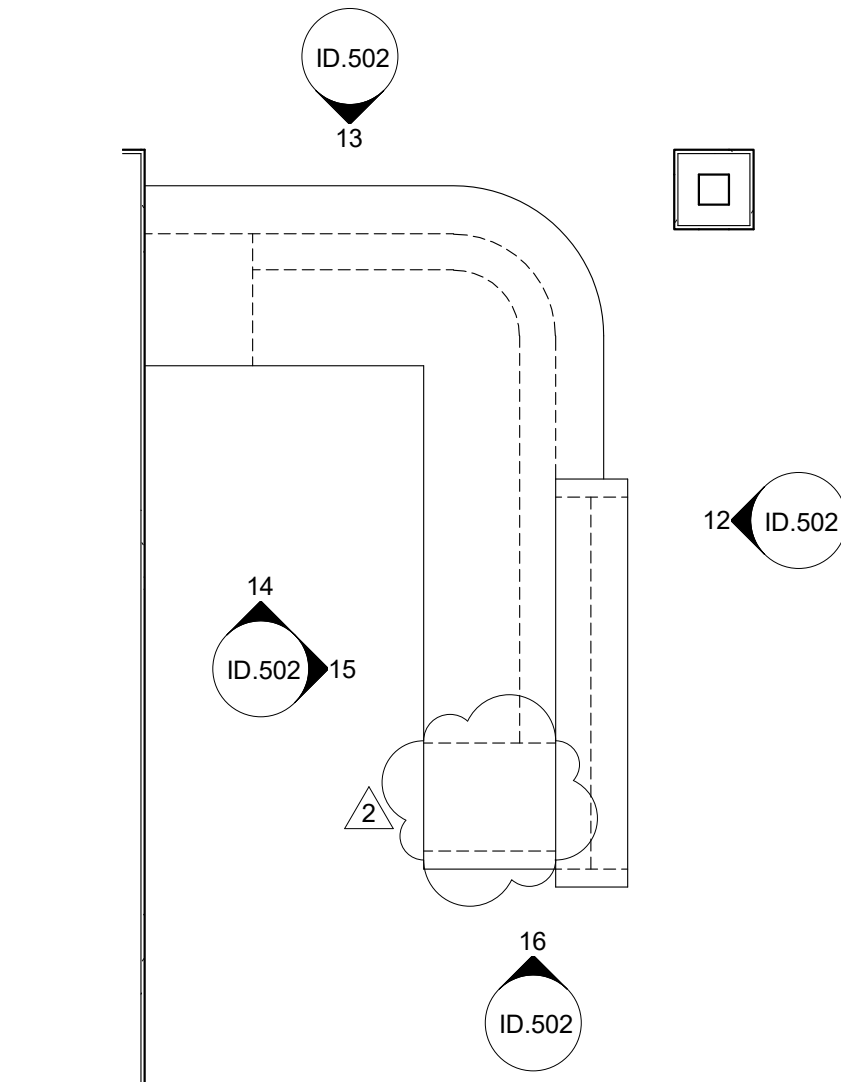


11 Enlarged Plan - Concierge Desk
3/8" = 1'-0"

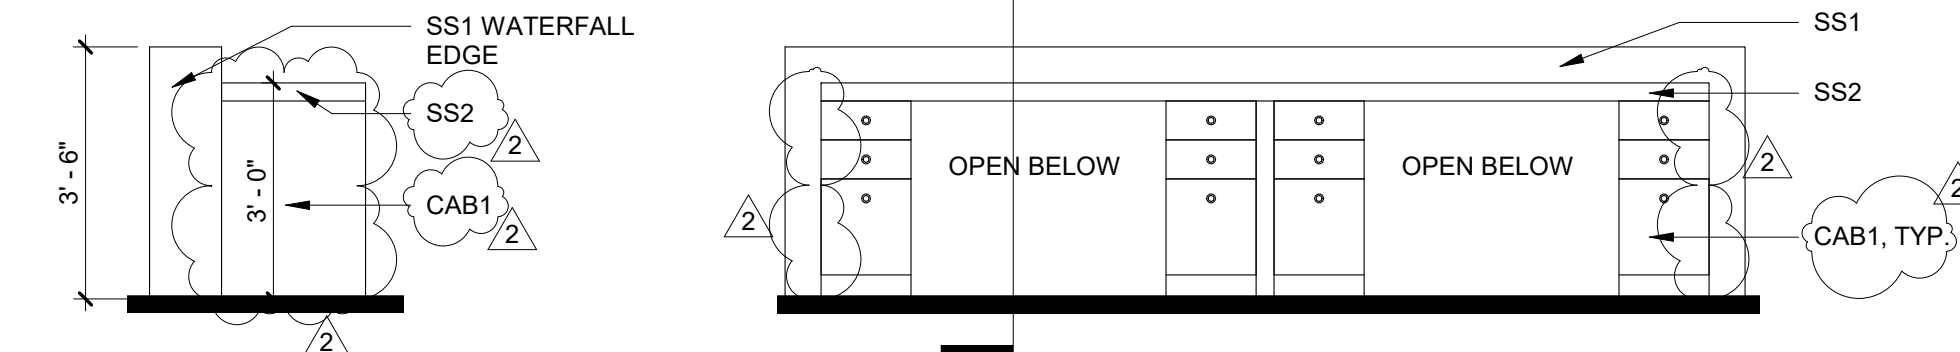


5 Leasing Bar 4
3/8" = 1'-0"

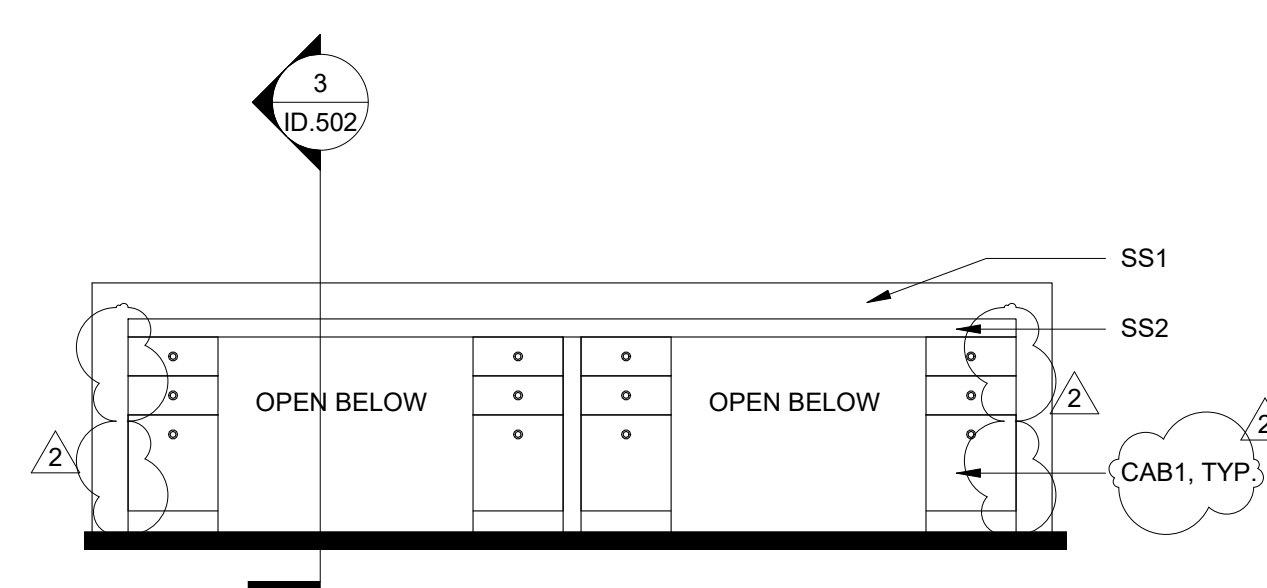


4 Leasing Bar 3
3/8" = 1'-0"

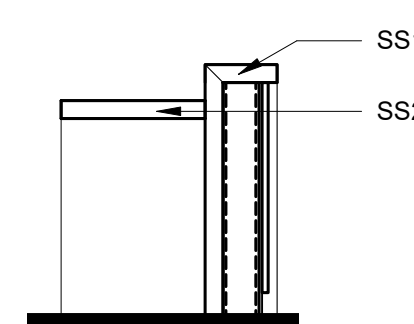

3 Leasing Bar 2
3/8" = 1'-0"

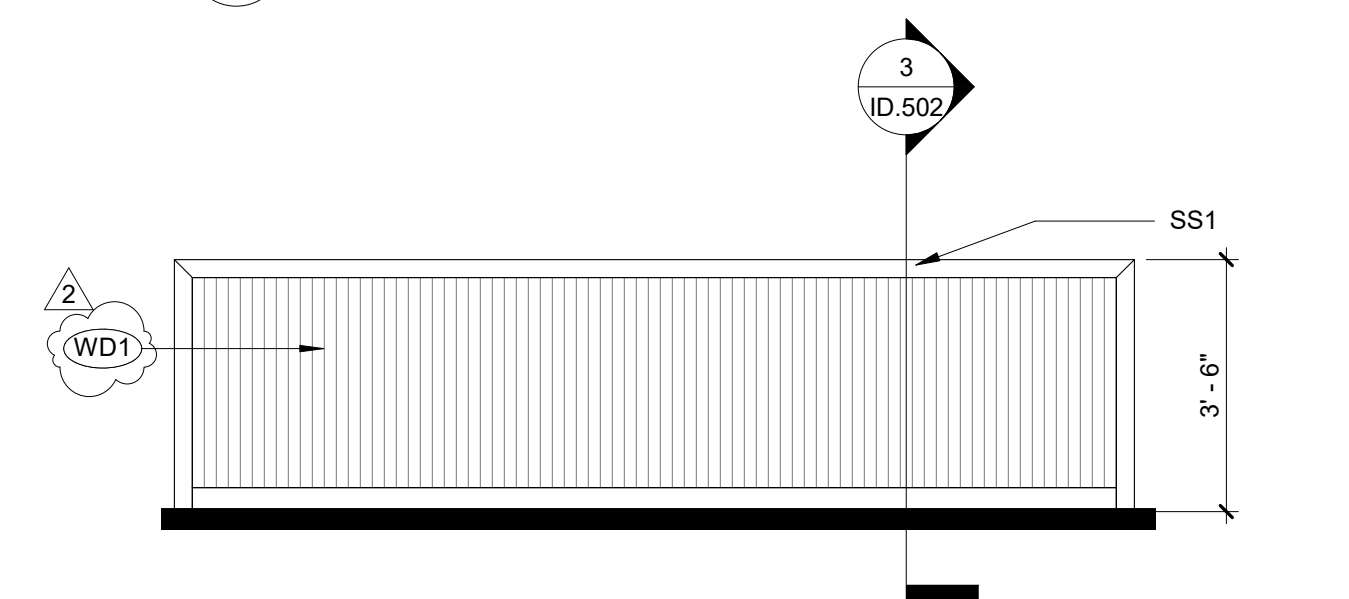

2 Leasing Bar 1
3/8" = 1'-0"

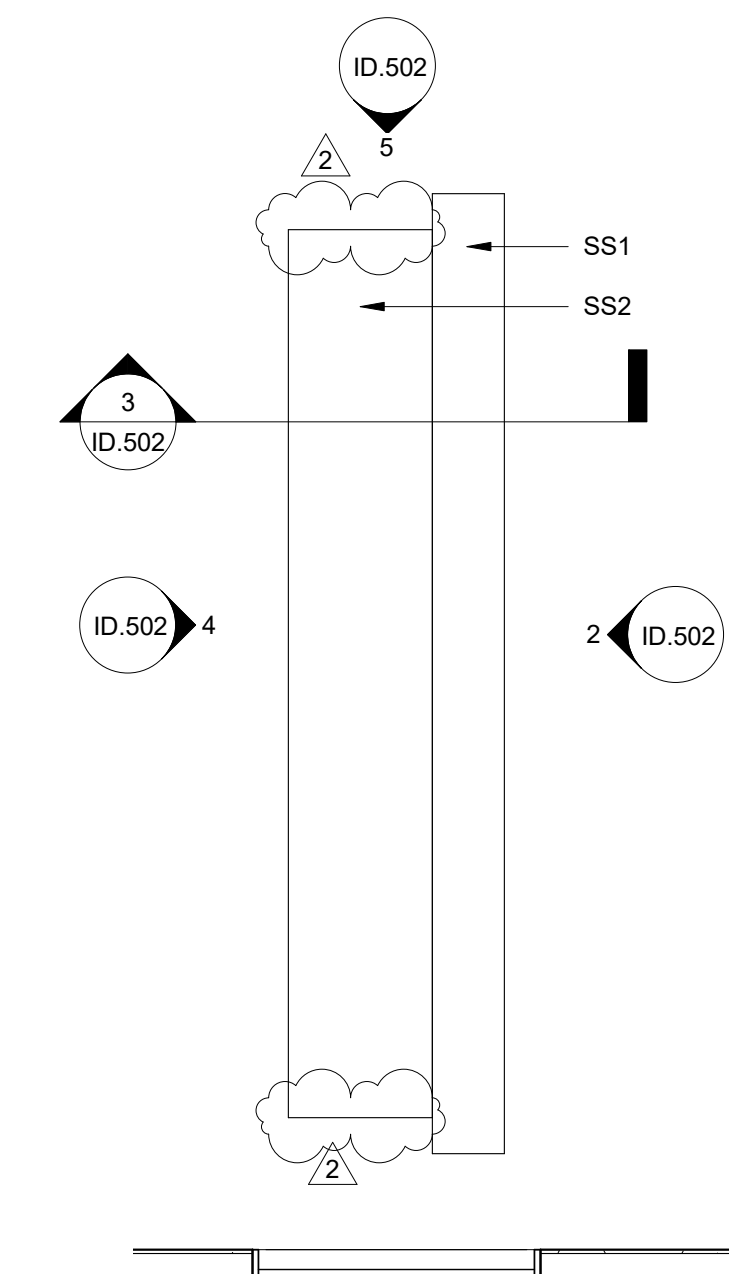

1 Enlarged Plan - Leasing Bar
3/8" = 1'-0"

PRINTS ISSUED:
04-28-2023

ISSUE STATUS:
ADD 1/CC 2

REVISIONS:

2 23 0428 - ADD 1/CC 2 04-28-23
1 CITY COMMENTS 1 04-11-23

© 2022 LOWERY DESIGN GROUP

LOWERY
DESIGN GROUP

Summit Square Phase 3
(Trilogy)
Lee's Summit, Missouri

SHEET TITLE:
Clubhouse - Enlarged Plans &
Interior Elevations

PROJECT NUMBER: 2208




SHEET NUMBER:

ID.502.

DRAWN BY: TH CHECKED BY: EL

FINISH SCHEDULE



KEY	TYPE	MFR	DESCRIPTION	IMAGE	LOCATION	NOTES
B1	Brick		Exterior Brick Paint: TBD Pattern detail: TBD		LOBBY/COWORK - Fireplace	Paint: TBD
CAB1	Cabinet		Black laminate		LEASING GOLF	
CAB2	Cabinet		Shaker style-painted		COFFEE	
CAB3	Cabinet		Whitewash laminate		KITCHEN MAIL	
CAB4	Cabinet		Wood Laminate		RESTROOMS (ALL) SPA / TREATMENT FITNESS / YOGA	

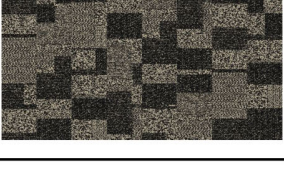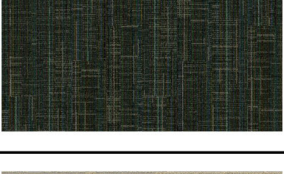
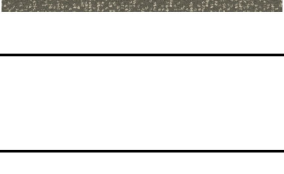
CPT1	Carpet	Interface	Diminuendo 106697 Onyx 10x40		LEASING	
CPT2	Carpet	Interface	Future Woven 106790 Color: Flint		LOUNGE	Tile border FT1
CPT3	Carpet	Interface	French Seams 105608 Avalon		GOLF	
CPT4	Carpet	Interface	Video Spectrum 106013 Neutral		COWORK LIBRARY	
CPT5	Carpet	Interface	Digitized Tuft 105982 Urban		CONFERENCE ZOOM PODCAST	
CPT6	Carpet	Mohawk	New Basics III Broadloom 719 Carbon Char		BUILDING STAIRS	
CPT7	Carpet	Mohawk	LineD 989 Charcoal		CORRIDORS	
FAU1	Faucet				COFFEE TREATMENT	
FAU2	Faucet				KITCHEN	


FAU3	Faucet				RESTROOMS (ALL)	
FT1	Floor Tile	Sant Agostino	Primewood Color: Honey Size: 12x48 Grout: TBD		LOBBY KITCHEN HALLWAY COMMUNITY RR LEVEL 2: CATWALK UNISEX RR	
FT2	Floor Tile	Dal	Keystones 1" Hex DK16 Arctic White D617 with Black D311 (beehive mosaic) Grout: TBD		LEASING COFFEE FITNESS RESTROOMS	
FT3	Floor Tile	Dal	Portfolio Color: Charcoal PF09 6x24 Grout: TBD		LEASING COFFEE (border FT3) LEASING Hall	
FT4	Floor Tile	Equipe	Heritage Snow 7x8 24950 EQ3 Grout: TBD		MAIL	


FT5	Floor Tile	Sant Agostino	Venistone Beige 24x24 Grout: TBD		SPA LOBBY TREATMENT	
FT6	Floor Tile	Florida Tile	Limestone AEK8LS20 Oyster 24x24 or 39x39		BUILT-IN STEPS WITH PLANTERS AT STAIRS	
HDW1	Hardware				LEASING	
HDW2	Hardware					
HDW3	Hardware					
LAM1	Laminate				MAIL - Trash Drop Counter ZOOM - Counter LIBRARY - Counter	
LAM2	Laminate		TBD		COFFEE - Built-In Bench	
LVT1	Luxury Vinyl Tile	Mohawk	Secoya 123 Benmore		FITNESS WORKROOM YOGA	
LVT2	Luxury Vinyl Tile				ALL UNIT CORRIDOR - Door insets	
LVT3	Luxury Vinyl Tile	Mohawk	Secoya 833 Oakbark		GOLF - 2 walls, see ID	




MIR1	Mirror				COMMUNITY RR	
MIR2	Mirror				UNISEX RR (ALL)	
MB	Mailbox		White			
M1	Moss		Preserved Greenery		COFFEE - Built-In Bench	
PTA	Paint					
PTB	Paint					
PTX	Paint					
SS1	Solid Surface	Dal	White Macubus Natural Quartzite		LEASING KITCHEN - Countertop & backsplash	


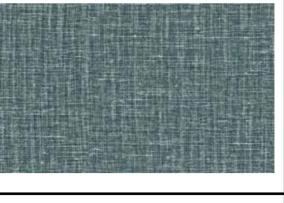
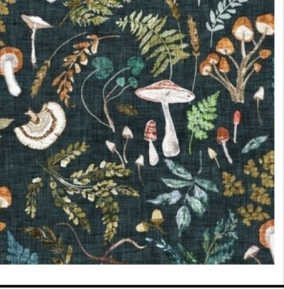
SS2	Solid Surface	Dal	Negresco Sueded Finish		LEASING COFFEE GOLF LOUNGE	
SS3	Solid Surface		White standard		TREATMENT UP UNISEX RR COMMUNITY RR FITNESS YOGA FITNESS RR	
WC1	Wallcovering	Arte	Gioco 40530		LEASING	
WC2	Wallcovering	Spoonflower	Mushroom Grove (midnight) LRG - moody / vintage / woodland Wallpaper by <u>nouveau bohemian</u> Non-pasted traditional pebble		COFFEE - Inside archway & Inside built-in bench	
WC3	Wallcovering		MURAL		COFFEE - Over wall bar	

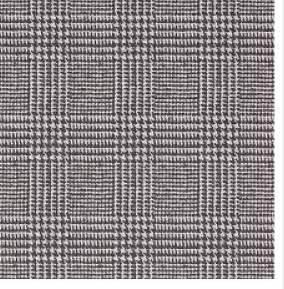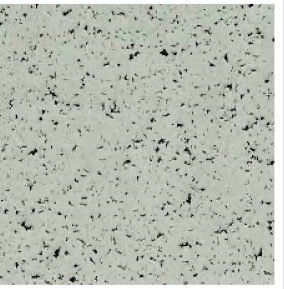
WC4	Wallcovering	Arte	Metric 80500 Oculaire		KITCHEN	
WC5	Wallcovering	Innovations	Tide TID-07 Bayberry		LOUNGE - Back of bookshelf	
WC8	Wallcovering	Phillip Jeffries	Vinyl Houndstooth 7446 Dalmation		GOLF - 2 Walls, See ID ZOOM - 3 walls, See ID	
WC9	Wallcovering	Innovations	Whistler WHL-02 Lisbon		FITNESS RESTROOMS PODCAST - 3 walls, See ID MAIL - Back wall Only	

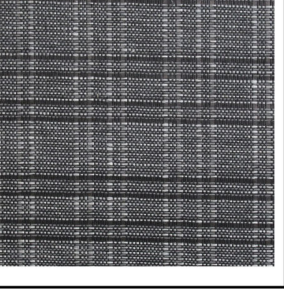WC10	Wallcovering	Arte	Module 53030		COWORK - Booths at back wall & Ceilings	
WC6	Wallcovering	Arte	LeCorbusier Dots 31016		TREATMENT - 3 Walls, See ID	
WC7	Wallcovering	Innovations	Petals PET-02 Knox		SPA LOBBY - All Walls	
WC11	Wallcovering	Innovations	Bodhi BD-05 Pax		CONFERENCE - All walls	

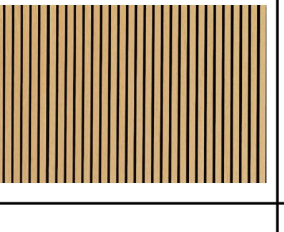WD1	Wood	Surfacing Solution	Profile: 383 Maple		LEASING LOUNGE COFFEE - Below floating bar GOLF - Curved booths LIBRARY	Paint: TBD
WD2	Wood				STAIR TREADS	
WD3	Wood	Architectural Systems Inc.	Pattern Play - Acoustical Panels - Parallel Spec ID# WPVEP403		FITNESS ZOOM PODCAST	
WD4	Wood		WOOD SLAT SCREEN WALL		LOBBY - Between Lobby & Coffee LOUNGE - Between Lounge & Corridor KITCHEN - Either side of wallcovering	Paint: TBD
WT1	Wall Tile	Ragno	Look R8FQ Avio Storie 2 1/2 x 9 7/16 Grout: TBD		COFFEE FITNESS RESTROOMS	Install: Vertical Straight Set

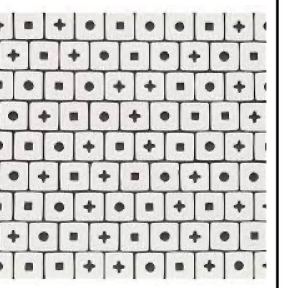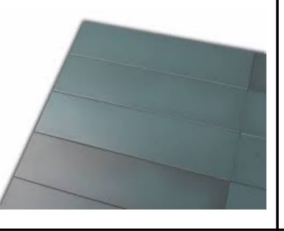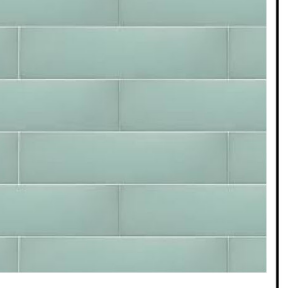WT2	Wall Tile	Equipe	Vibe Color: Taupe Matt Grout: TBD		KITCHEN - Wrap Island	Install Vertical straight set
WT3	Wall Tile	Lunada Bay	Shinju Silhouette Mosaic Col: Kushi Grout: Laticrete 53 Twilight Blue		LOUNGE - Behind TV Niche	
WT4	Wall Tile	Equipe	Stromboli 3.5 x 14.5 Veridian Green Grout: TBD		MAIL - Base	1 Vertical Row at base Island and mail room
WT5	Wall Tile	Equipe	Stromboli 3.5 x 14.5 Bahia Blue Grout: TBD		MAIL - Wrap Island	Vertical straight set Wrap island

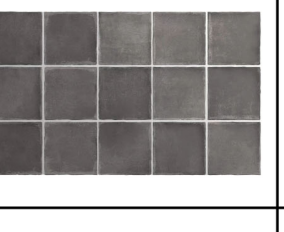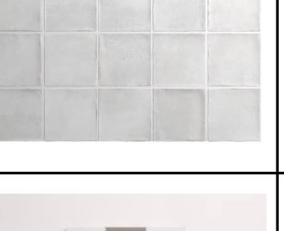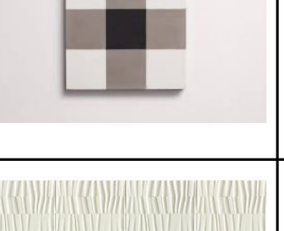WT6	Wall Tile	Equipe	Argile 4x4 Color: Dark Grout: TBD		COMMUNITY RESTROOM - Full wall Behind Sinks & WC Wainscott	Install checkerboard with WT7
WT7	Wall Tile	Equipe	Argile 4x4 Color: Ice Grout: TBD		COMMUNITY RESTROOM - Full wall Behind Sinks & WC Wainscott	Install checkerboard with WT6
WT8	Wall Tile	Cle Tile	Encaustic Cement Checkmate Metal/Black/White 8x8 Grout: TBD		WATER FOUNTAIN - floor to ceiling FITNESS - towel drop	
WT9	Wall Tile	Aluse Edwards	RokCandy AECROKCH66M Chalk It Up Matte 6x6 Grout: TBD		TREATMENT - Sink Wall	

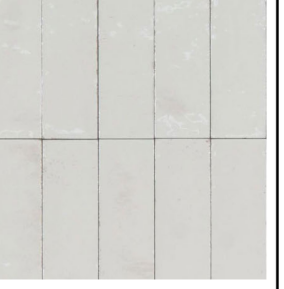WT10	Wall Tile	Ragno	Gleeze Bianco 2 5/16 x 5 7/8 Grout: TBD		LEVEL 2 UNISEX RR - Lower Half	
WT11	Wall Tile	Ragno	Gleeze Bianco Struttera Eye 3D 2 5/16 x 5 7/8 Grout: TBD		LEVEL 2 UNISEX RR - Upper Half	

APPLIANCE COLOR: TBD
ACOUSTICAL TREATMENTS: TBD

REPS:
Sant Agostino
Equipe
Ragno
Interface
Lunada Bay: Virginia Tile

PRINTS ISSUED:
04-28-2023

ISSUE STATUS:
ADD 1/CC 2

REVISIONS:

2 23 0428 – ADD 1/CC 2 04-28-23

© 2022 LOWERY DESIGN GROUP

SHEET TITLE:
Interior Finish & Fixture
Schedules

PROJECT NUMBER: 2208

SHEET NUMBER:

ID.600.

DRAWN BY: TH CHECKED BY: EL