




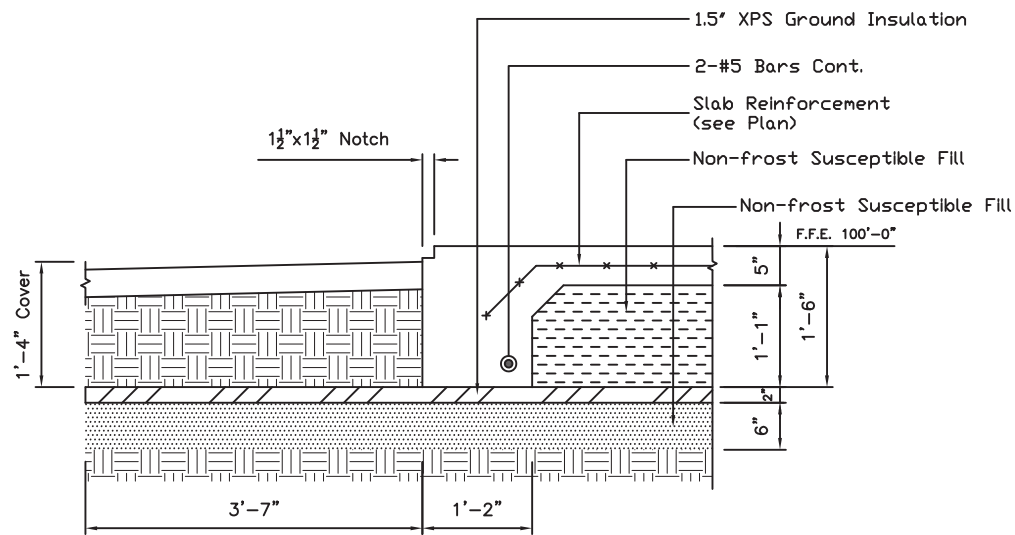


SECTION A
Scale: N.T.S.

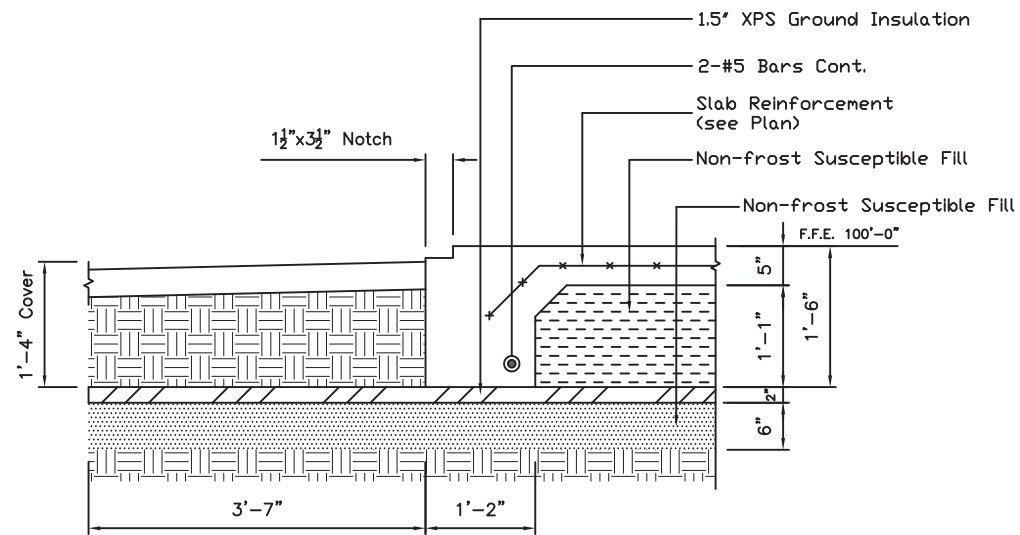

SECTION C
Scale: N.T.S.

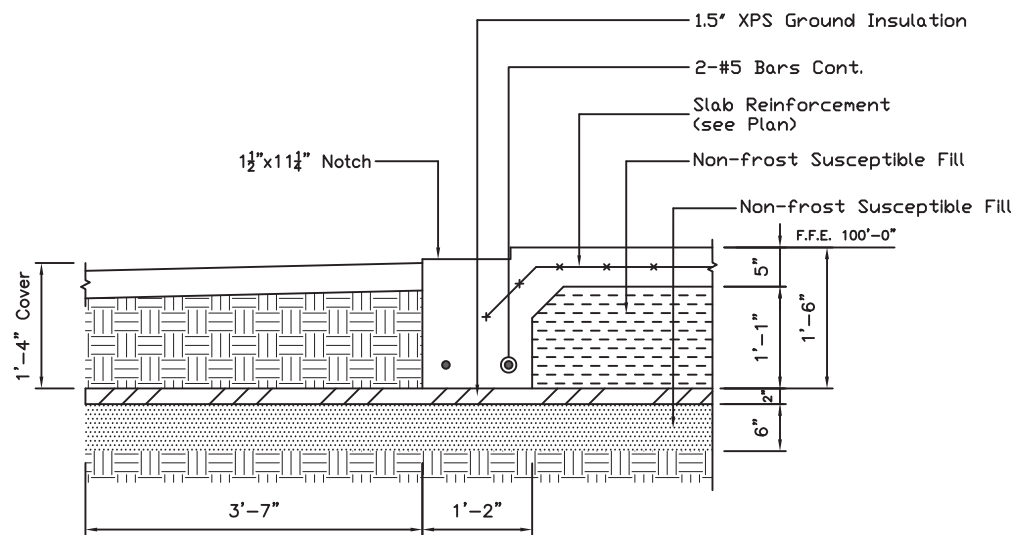


SECTION B
Scale: N.T.S.

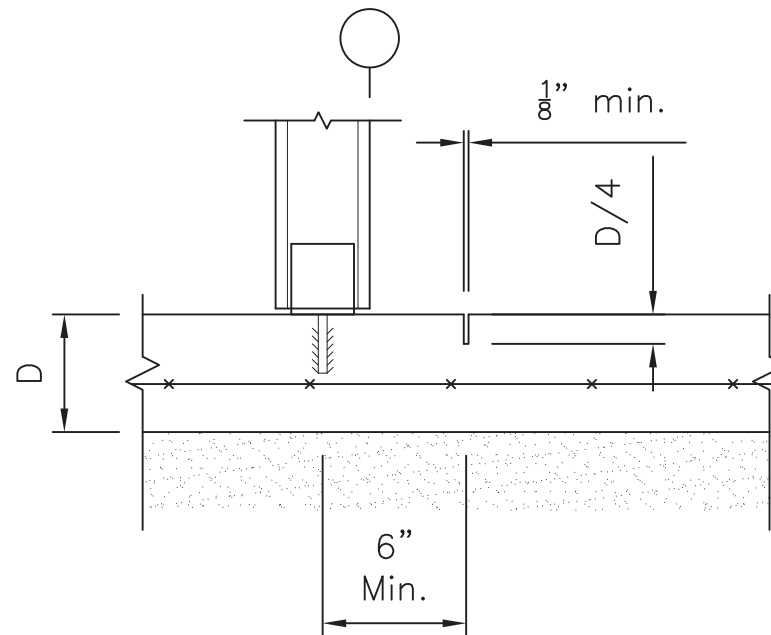

TYP. SAW JOINT
Scale: N.T.S.



- △ GENERAL REVISION – 2/27/23 RKJ
- △ GENERAL REVISION – 5/19/23 RKJ
- △ GENERAL REVISION – 5/30/23 RKJ

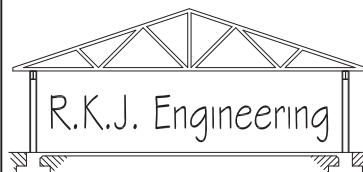

R. Keith Joyce, P.E.
517 Pear Orchard Road
Statesboro, GA 30458
(706) 302-2075

Pella Building Systems
Mega Storage
Lee's Summit, MO

Date : 9/9/22
Scale : N.T.S.
Drawn By : RKJ

SECTIONS/DETAILS

D1