


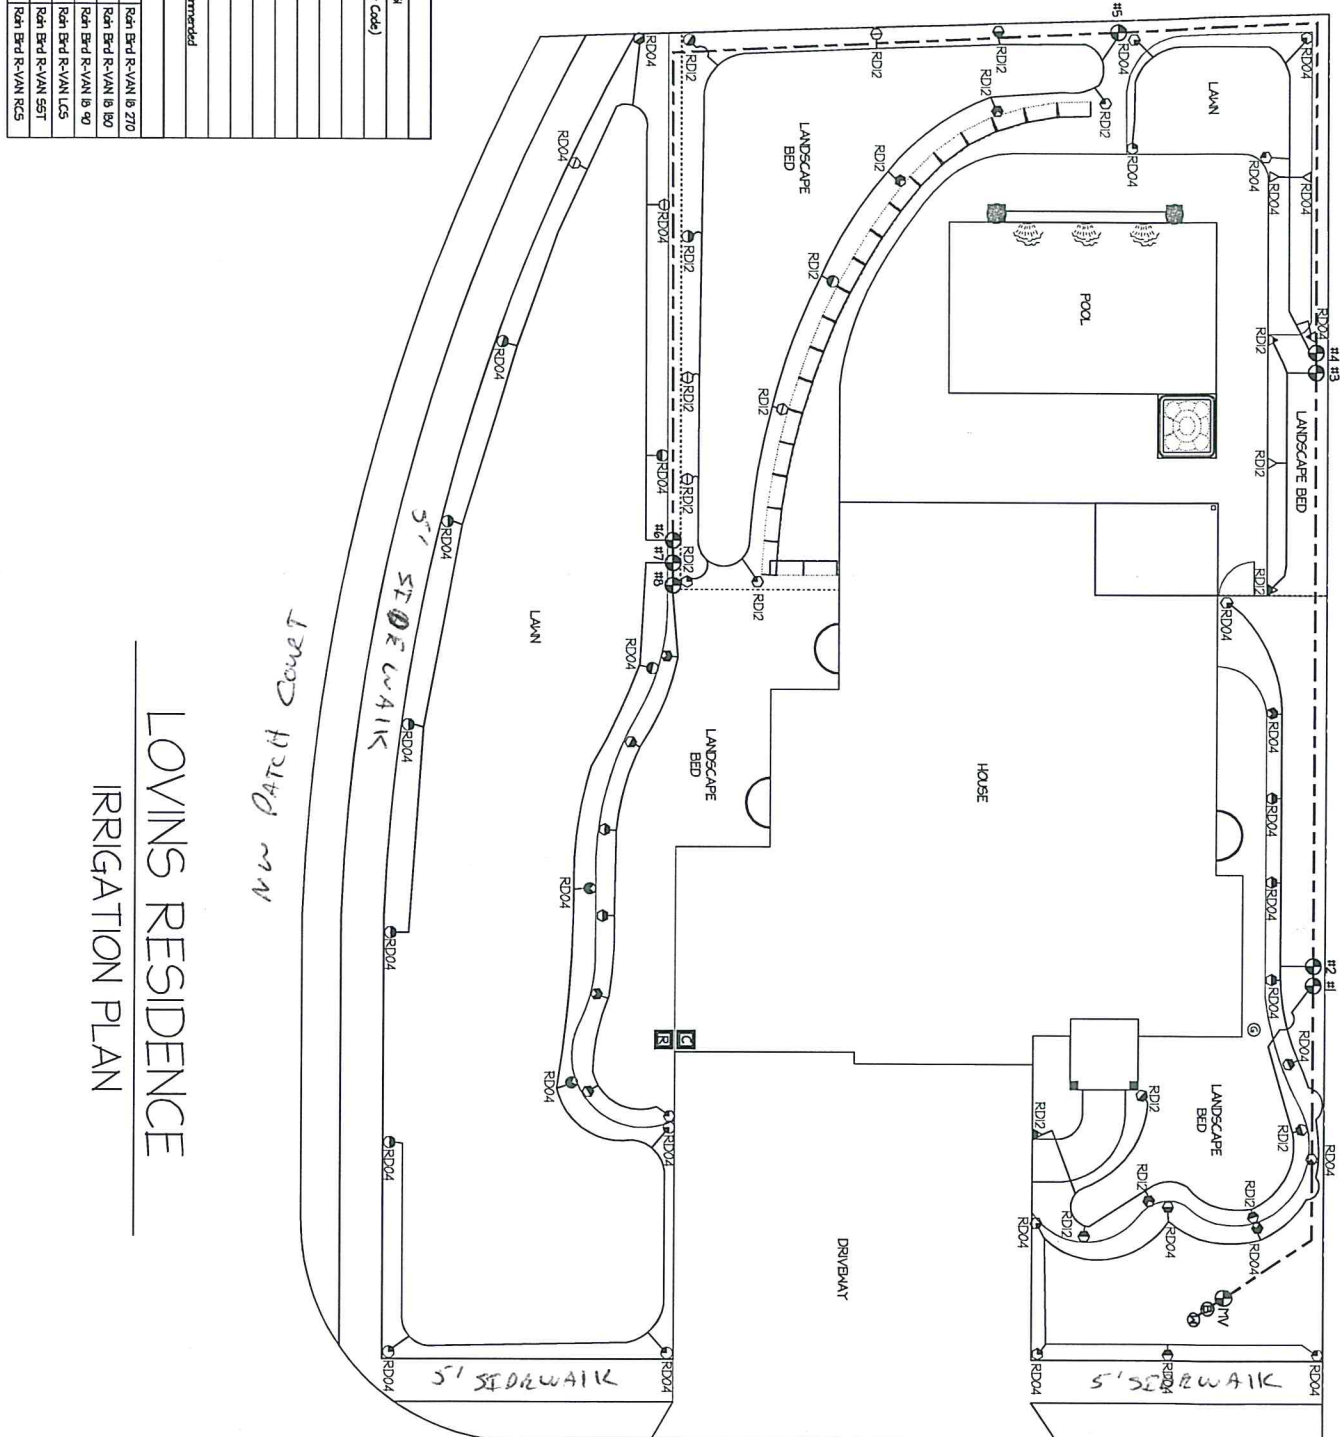

NEW PATCH COURT

NW O'BRIEN ROAD

True North
CUSTOMER 1/24/2023
DATE
J. Tillotson
DESIGNED BY
REVISED _____



Information contained in this plan or e based upon generally accepted industry practices. Clear site and finished grading is assumed. Irrigation layout shall be adjusted as needed. Deep Roots Design LLC assumes no responsibility or liability for errors, omissions, installation defects, material defects, or any other system failures.

SHEET
R-1