




- 3 - Road Work Ahead
- 1 - Right Lane Closed Ahead
- 2 - T-Intersection Sidewalk Closed
- 1 - Left/Straight/Right Option
- 6 - Pedestrian Detour (3L 3R)
- 15 - 42" Delineator

Drawn by: Tim Van Pelt
Foreman: Dennis Rumbach
Setup: 06/19/23
WO#: 24306221-805464
Job#: 1112305101

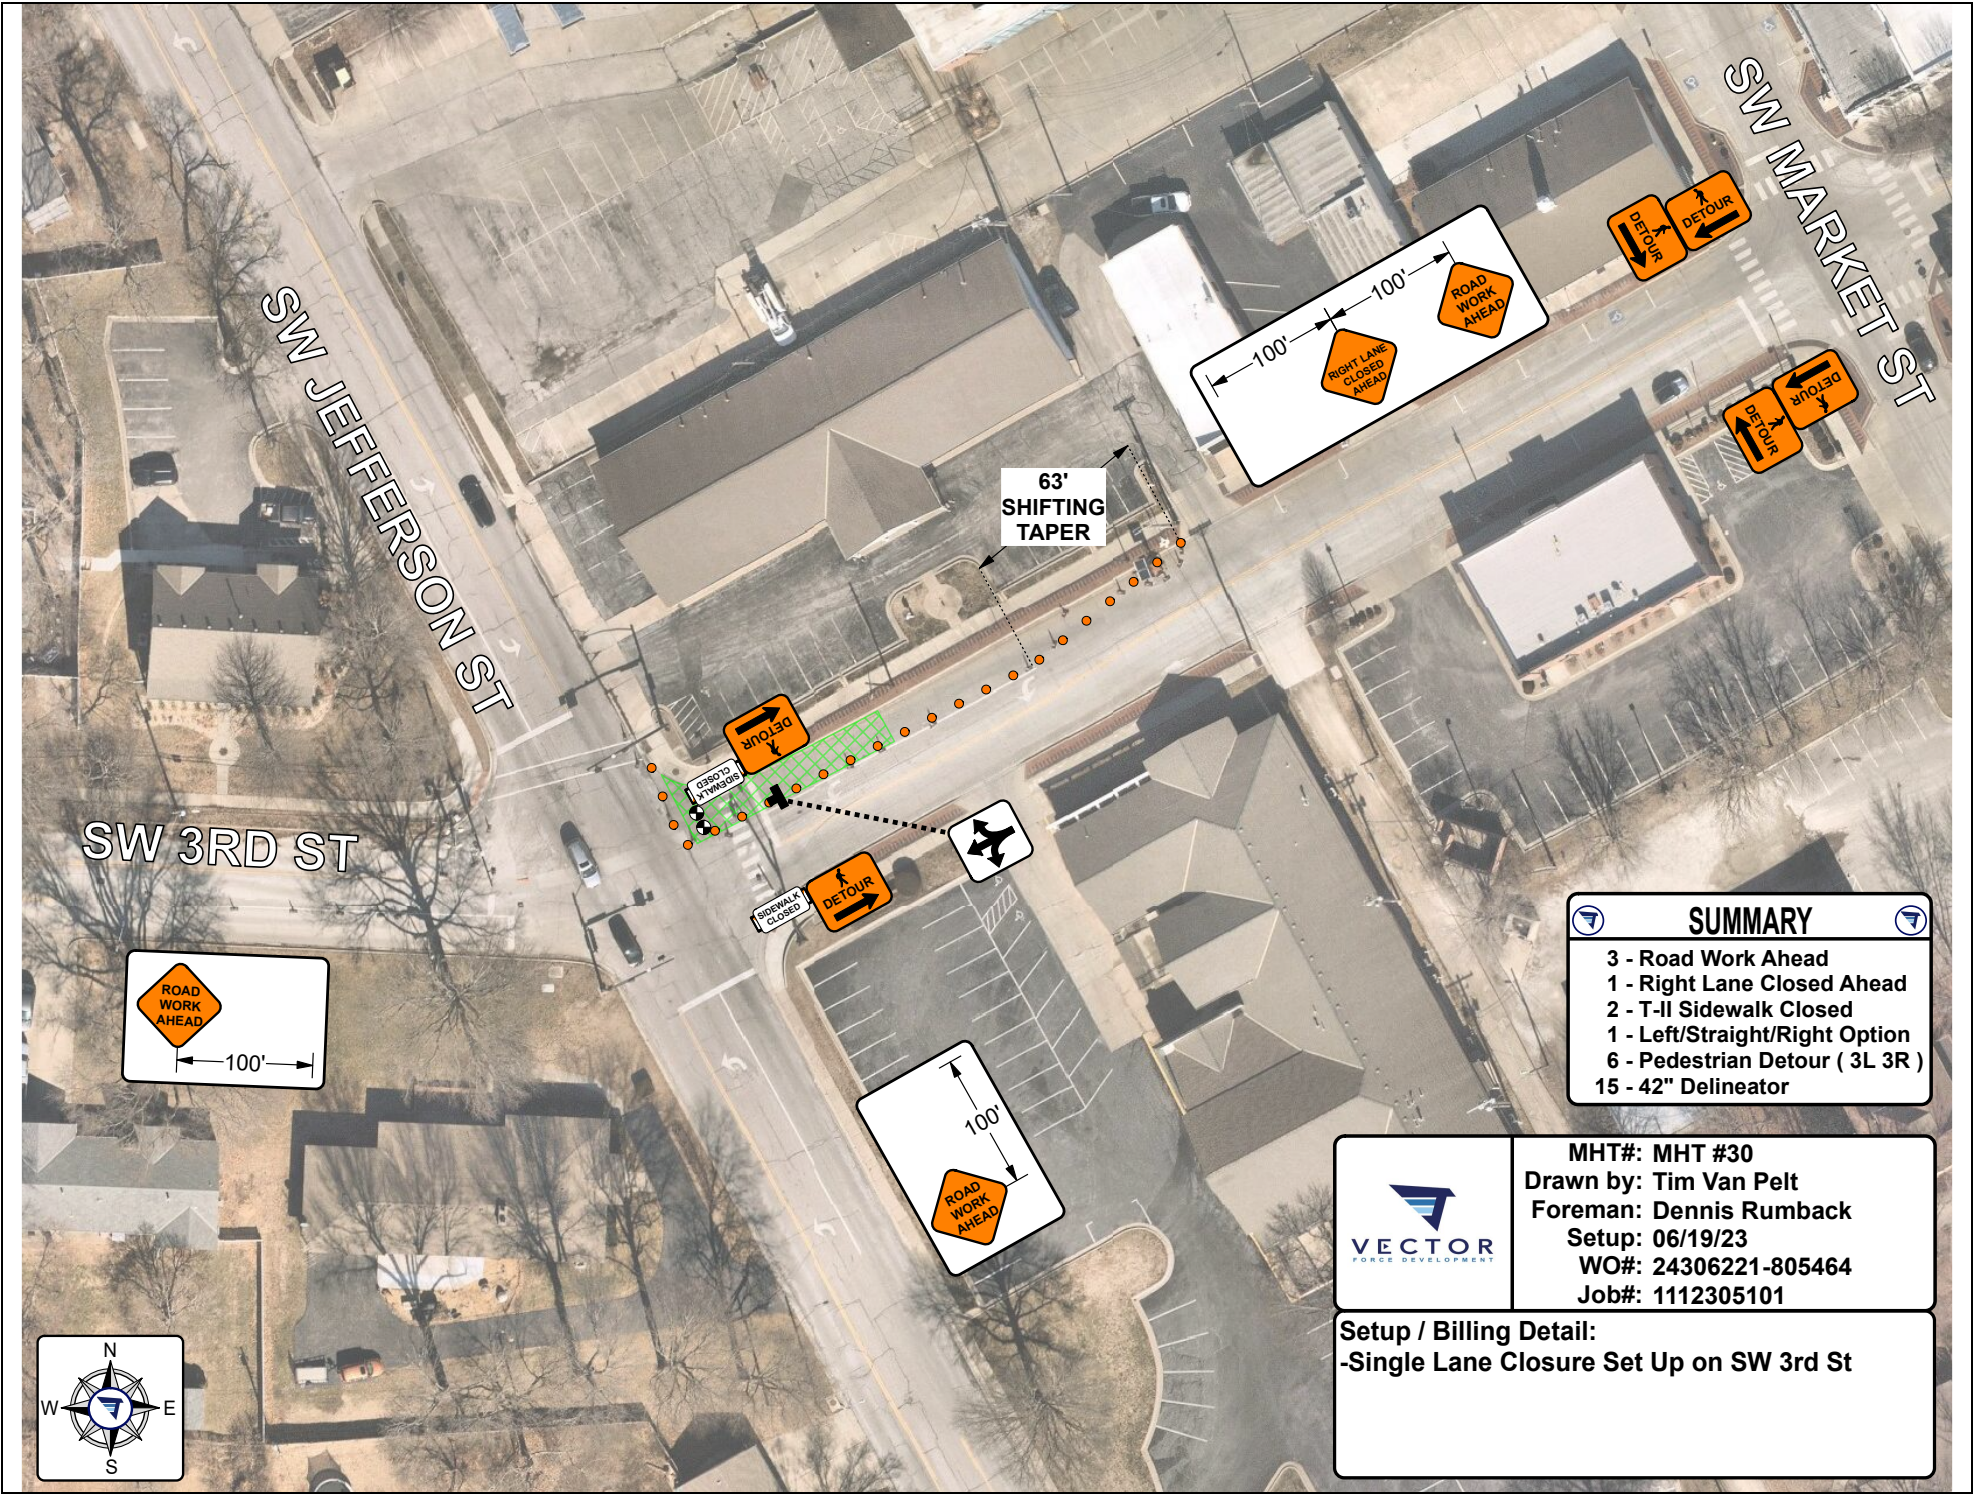

Setup / Billing Detail:
-Single Lane Closure Set Up on SW 3rd St

