

EVERSTEAD

SHOP DRAWINGS/SUBMITTAL REVIEW

SUBMITTAL WAS REVIEWED FOR DESIGN CONFORMITY AND GENERAL CONFORMANCE TO CONTRACT DOCUMENTS ONLY. THE CONTRACTOR IS RESPONSIBLE FOR CONFIRMING AND CORRELATING DIMENSIONS AT JOBSITE FOR TOLERANCE, CLEARANCE, QUANTITIES, FABRICATION, COORDINATION OF HIS OR HER WORK WITH OTHER TRADES, AND FULL COMPLIANCE WITH CONTRACT DOCUMENTS.

STATUS:


APPROVED

06/16/2023

REVIEWED BY:

CPD

ENGINEER, EVERSTEAD

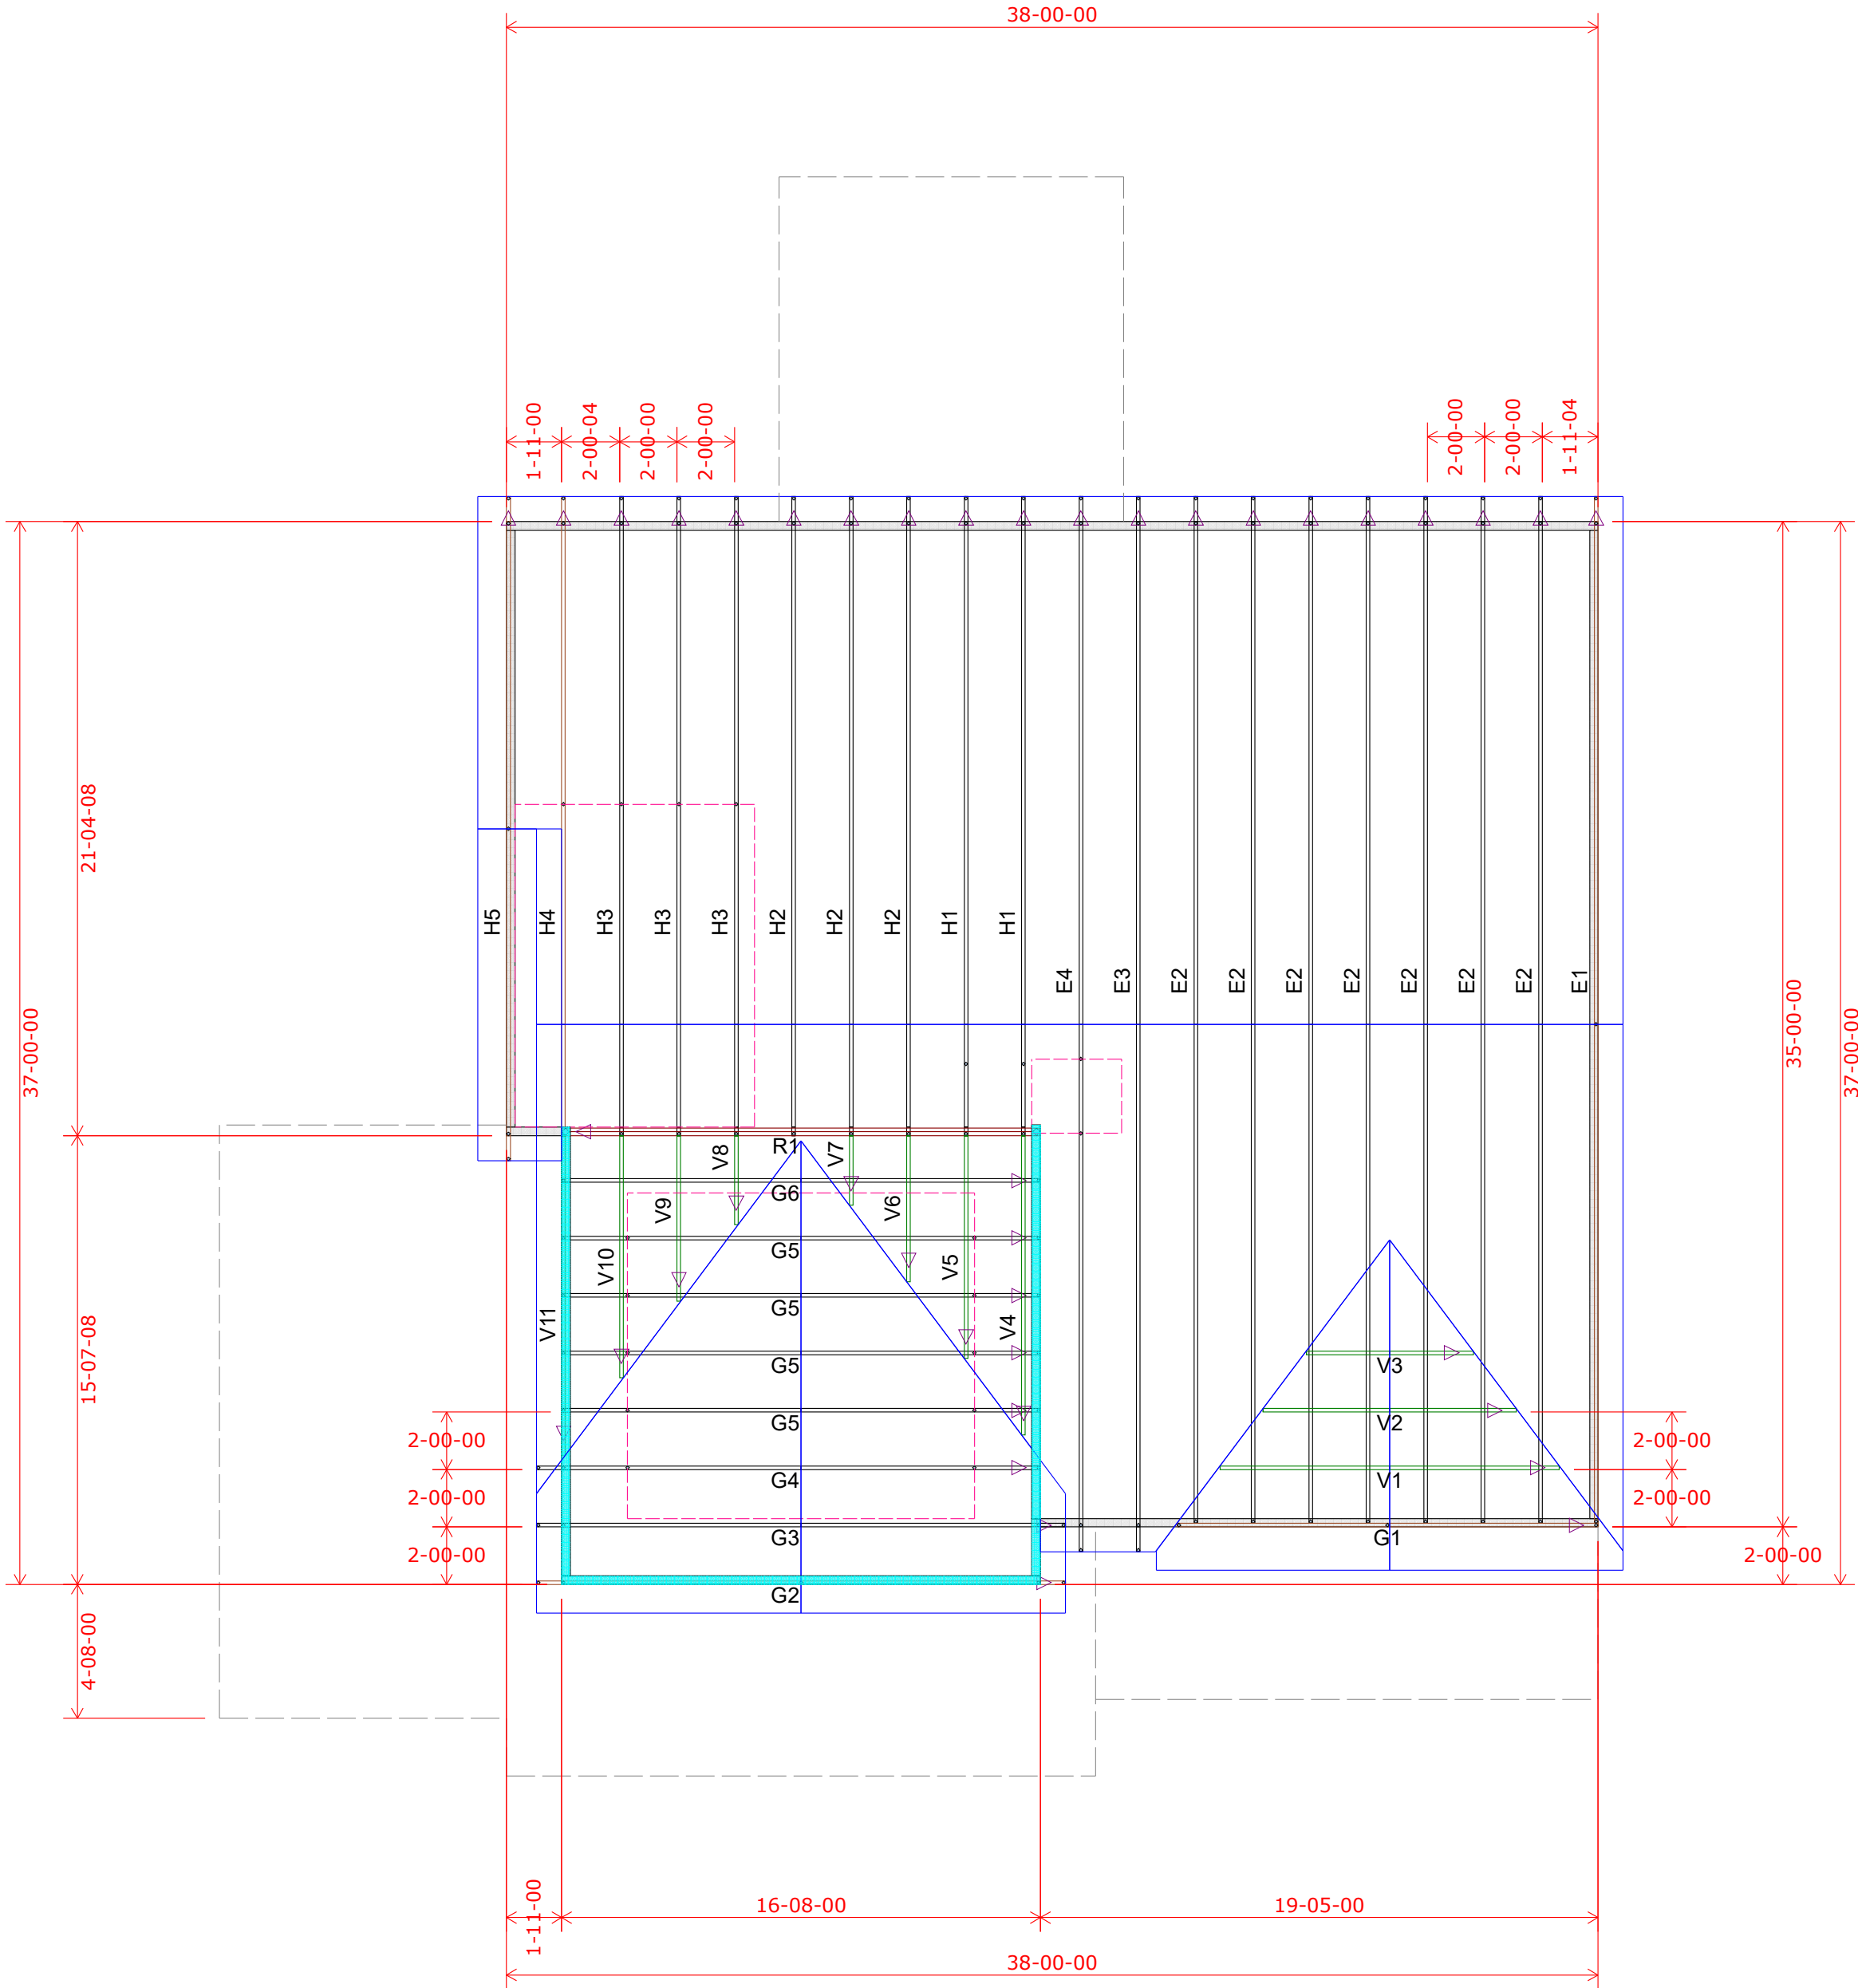

Wall Heights:
1st Floor = 9'-1-2 U.N.O.
2nd Floor = 8'-1-2 U.N.O.

Wall Heights	
9-01-02	
8-01-02	

RELEASE FOR CONSTRUCTION

AS NOTED FOR PLAN REVIEW


DEVELOPMENT SERVICES

LEE'S SUMMIT, MISSOURI

06/22/2023

HANGER SCHEDULE		Quantity
	LUS24	17
	LUS26	0
	HUS26	0
	HHUS26-2	0
	HGUS26-2	0
	HGUS28-3	0
	LTHJA26	0
	TJC37	2
	TJC57	0
	HTS20	0
	(2) H2.5A	

Triangle denotes the left end of the Truss as it appears on the Engineered Drawings provided.

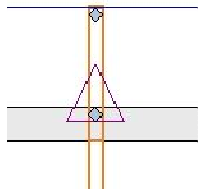

Unless otherwise specified by Engineer Of Record, Wheeler Lumber, LLC recommends an uplift connection at each bearing point per the following:

# of Uplift	Connector
0 - 495:	(1) H2.5A
495 - 990:	(2) H2.5A
990 - 1245:	(1) HTS20

Installation per Simpson Strong-Tie guidelines.

For Reactions greater than 1245#, refer to EOR.

Customer		Summit Homes			
Job Name		Lot 113 Hawthorn Ridge			
Job Site Address		3217 SW Arbortree			
City, State		Lee's Summit			
Designer		Chuck Haspels (785) 746-4266			
6/5/2023		Job # B230083			