

CHAVES ASSOCIATES, INC.
Structural Engineers
38228 John P
CLINTON TWP, MI 48036
(586) 468-4314 Fax (586) 468-4314

JOB SIGNATURE @ W. PRYOR (ZZ-242)

SHEET NO. _____ OF _____


CALCULATED BY GJC DATE 6/22/23

CHECKED BY _____ DATE _____

SCALE _____

RELEASED FOR
CONSTRUCTION
As Noted on Plans Review

Development Services Department
Lee's Summit, Missouri
06/23/2023

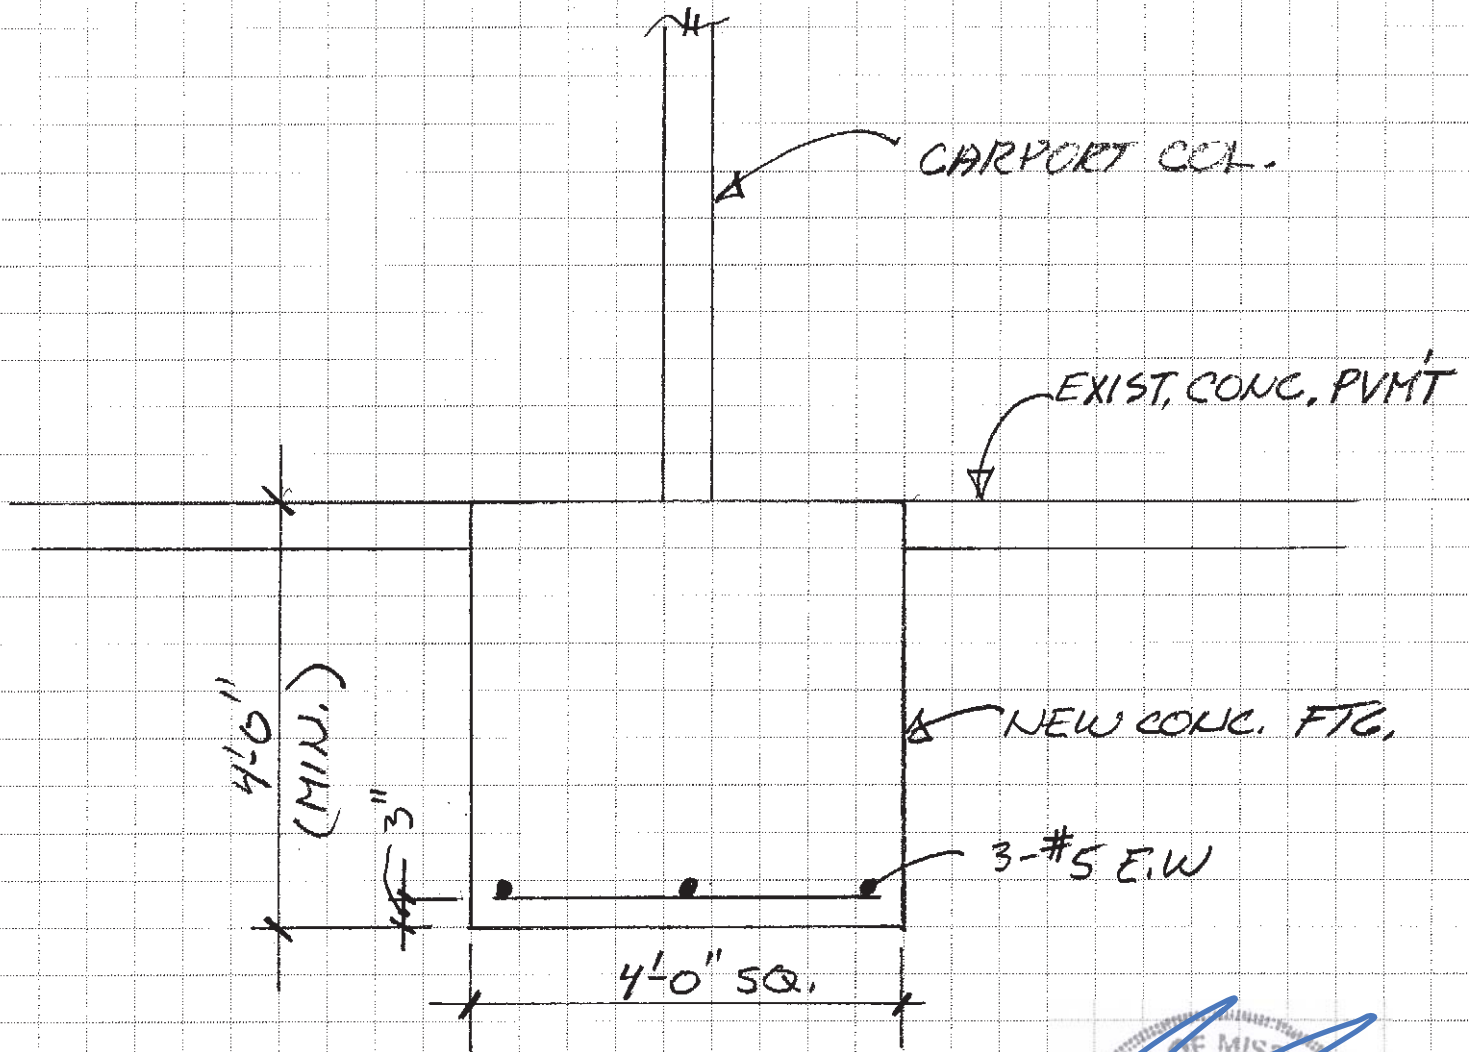

NEW FOOTING DETAIL
N.T.S.

