
2022



Site Recommendation Book

3501 SW Market Street
Lee's Summit, MO 64082

QID# 22-63376

Designer:
Brian Sowder

Date:
11-1-22



VARIANCE ARTWORK

HILTONDISPLAYS
125 HILLSIDE DRIVE • GREENVILLE SC 29607
P 800 353 9132 • F 864 242 2204
www.hiltondisplays.com

QID 22-63376

JOB NAME

Heartland Dental

LOCATION

3501 SW Market Street
Lee's Summit MO 64082

CUSTOMER CONTACT

SALESMAN / PM

Christie Wheeler

DESIGNER

Brian Sowder

DWG. DATE

11-2-22

REV. DATE / REVISION

SCALE


FILE

2022/Heartland Dental/Locations/
Lee's Summit MO/22-63376/
HLD Lees Summit MO 22-63376

DESIGN SPECIFICATIONS ACCEPTED BY:

EST:	CLIENT:
SLS/PM:	LANDLORD:

THE INTENT OF THIS DRAWING IS TO SHOW A CONCEPTUAL REPRESENTATION OF THE PROPOSED SIGNAGE. DUE TO VARIATIONS IN PRINTING DEVICES AND SUBSTRATES, THE FINISHED PRODUCT MAY DIFFER SLIGHTLY FROM DRAWING.

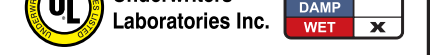

EXTERIOR SITE PLAN

A EXT. LETTERS



HILTONDISPLAYS
125 HILLSIDE DRIVE • GREENVILLE SC 29607
P 800 353 9132 • F 864 242 2204
www.hiltondisplays.com

QID 22-63376

JOB NAME

Heartland Dental

LOCATION

3501 SW Market Street
Lee's Summit MO 64082

CUSTOMER CONTACT

SALESMAN / PM

Christie Wheeler

DESIGNER

Brian Sowder

DWG. DATE

11-2-22

REV. DATE / REVISION

SCALE



FILE

2022/Heartland Dental/Locations/
Lee's Summit MO/22-63376/
HLD Lees Summit MO 22-63376

DESIGN SPECIFICATIONS ACCEPTED BY:

EST:	CLIENT:
SLS/PM:	LANDLORD:

THE INTENT OF THIS DRAWING IS TO SHOW A CONCEPTUAL REPRESENTATION OF THE PROPOSED SIGNAGE. DUE TO VARIATIONS IN PRINTING DEVICES AND SUBSTRATES, THE FINISHED PRODUCT MAY DIFFER SLIGHTLY FROM DRAWING.

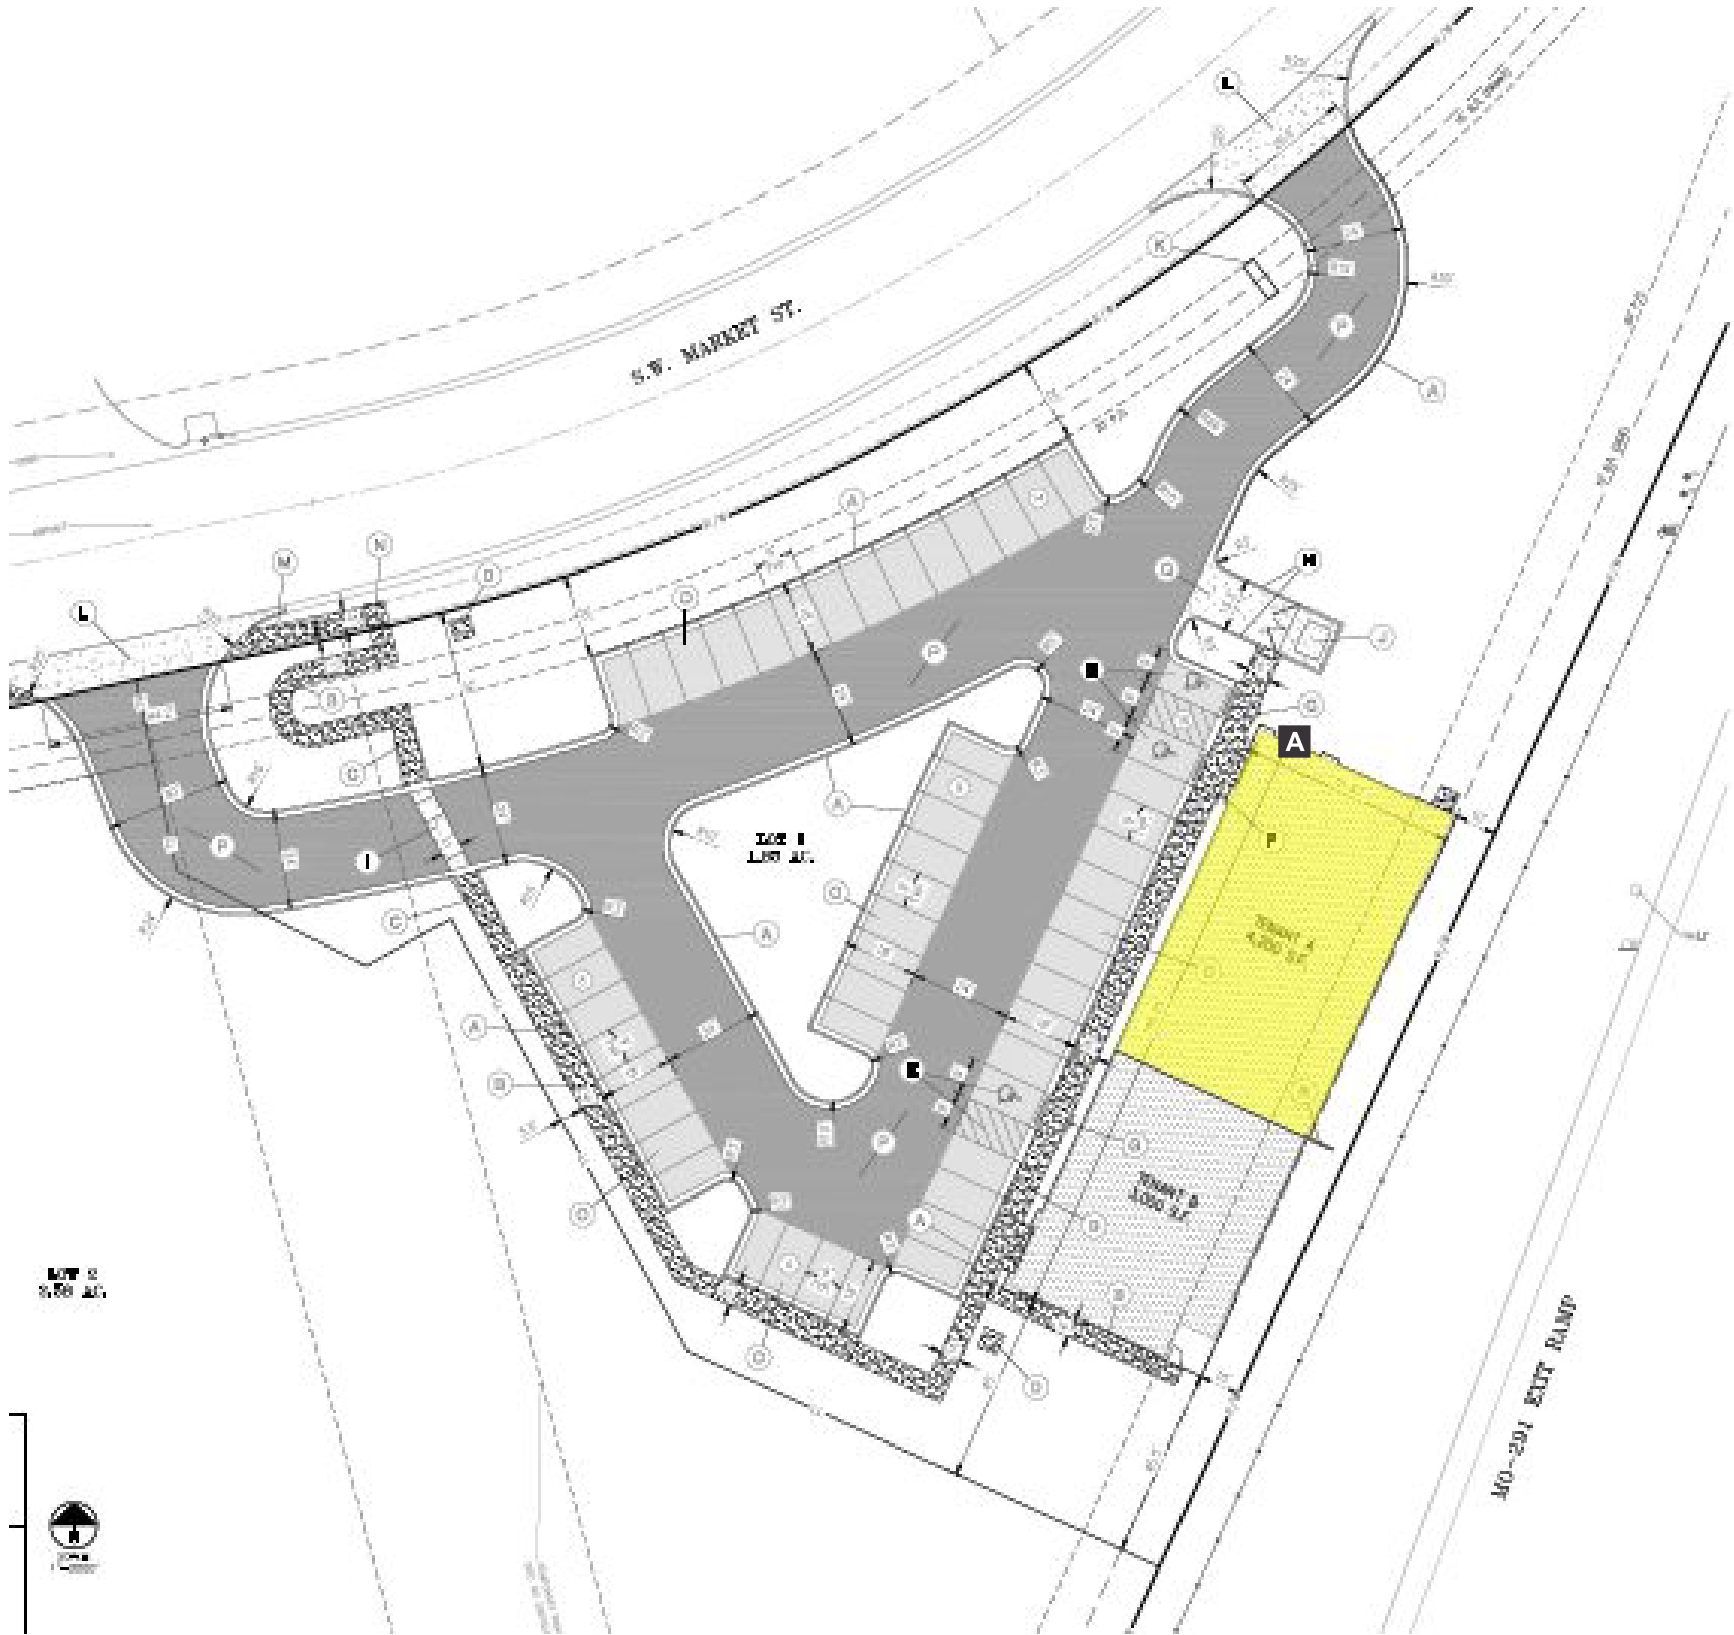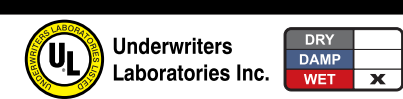

VARIANCE ARTWORK FOR THIRD LETTERSET

HLD-22-63376-11

Qty 1

A



HILTONDISPLAYS
125 HILLSIDE DRIVE • GREENVILLE SC 29607
P 800 353 9132 • F 864 242 2204
www.hiltondisplays.com

QID 22-63376

JOB NAME

Heartland Dental

LOCATION

3501 SW Market Street
Lee's Summit MO 64082

CUSTOMER CONTACT

SALESMAN / PM

Christie Wheeler

DESIGNER

Brian Sowder

DWG. DATE

11-2-22

REV. DATE / REVISION

SCALE

FILE

2022/Heartland Dental/Locations/
Lee's Summit MO/22-63376/
HLD Lees Summit MO 22-63376

DESIGN SPECIFICATIONS ACCEPTED BY:

EST:	CLIENT:
SLS/PM:	LANDLORD:

THE INTENT OF THIS DRAWING IS TO SHOW A CONCEPTUAL REPRESENTATION OF THE PROPOSED SIGNAGE. DUE TO VARIATIONS IN PRINTING DEVICES AND SUBSTRATES, THE FINISHED PRODUCT MAY DIFFER SLIGHTLY FROM DRAWING.



Side Elevation

Scale: 1/8" = 1' (11x17 Paper)

SQ. FT. PROPOSED 43



ILLUMINATED WALL SIGN

HLD-22-63376-11

Qty. 1

A



FRONT VIEW

Scale: 1/2" = 1' (11x17 Paper)

43 SQ. FT.

SPECIFICATIONS

CHANNEL LETTERS

RETURNS: .040 pre-finished white aluminum

TRIMCAP: 1" std. white

FACES: clear acrylic with 1st surface vinyl

- Day/Night perf. PMS 3435

ILLUMINATION: Sloan White LEDs / 120V

LOGO CABINET

RETURNS: .040 pre-finished white aluminum

TRIMCAP: 1" std. white

FACES: 3/16" clear acrylic with 1st surface vinyl

- Day/Night perf. PMS 3435

ILLUMINATION: Sloan White LEDs / 120V

NOTES:

- All wiring UL approved and bare label

NIGHT VIEW



C - 87

M - 44

Y - 97

K - 53



PMS 3435
HEX 0E4421

C - 36

M - 0

Y - 36

K - 0



PMS 359
HEX ABD47F



~~HILTON~~DISPLAYS

125 HILLSIDE DRIVE • GREENVILLE SC 29607
P 800 353 9132 • F 864 242 2204
www.hiltondisplays.com

QID 22-63376

JOB NAME

Heartland Dental

LOCATION

3501 SW Market Street
Lee's Summit MO 64082

CUSTOMER CONTACT

SALESMAN / PM

Christie Wheeler

DESIGNER

Brian Sowder

DWG. DATE

11-2-22

REV. DATE / REVISION

SCALE

FILE

2022/Heartland Dental/Locations/
Lee's Summit MO/22-63376/
HLD Lees Summit MO 22-63376

DESIGN SPECIFICATIONS ACCEPTED BY:

EST: CLIENT:


SLS/PM: LANDLORD:

THE INTENT OF THIS DRAWING IS TO SHOW A CONCEPTUAL REPRESENTATION OF THE PROPOSED SIGNAGE. DUE TO VARIATIONS IN PRINTING DEVICES AND SUBSTRATES, THE FINISHED PRODUCT MAY DIFFER SLIGHTLY FROM DRAWING.



3"

SIDE VIEW

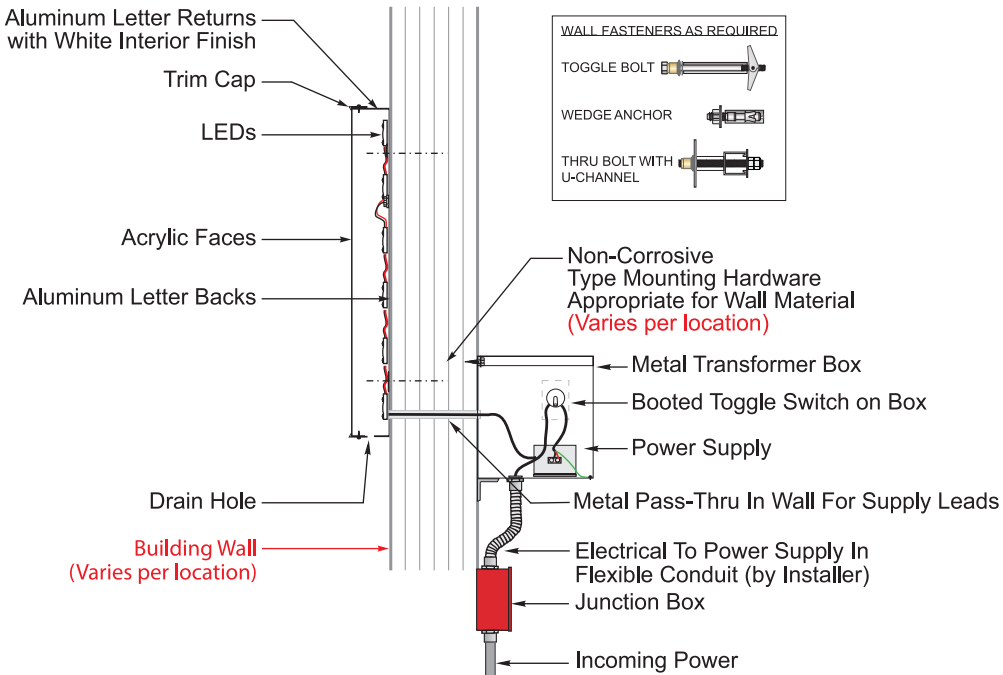

FACE LIT CHANNEL LETTER - REMOTE (EXTERIOR)