


REVISION SCHEDULE		
No.	Description	Date
1	CITY COMMENTS	9/14/23


SHEET NAME
ACCESSIBILITY DETAILS

PROJECT NUMBER	2102
DATE	06/16/2023
DRAWN BY	PJS
CHECKED BY	SDO
SCALE	1/4" = 1'-0"


G1002

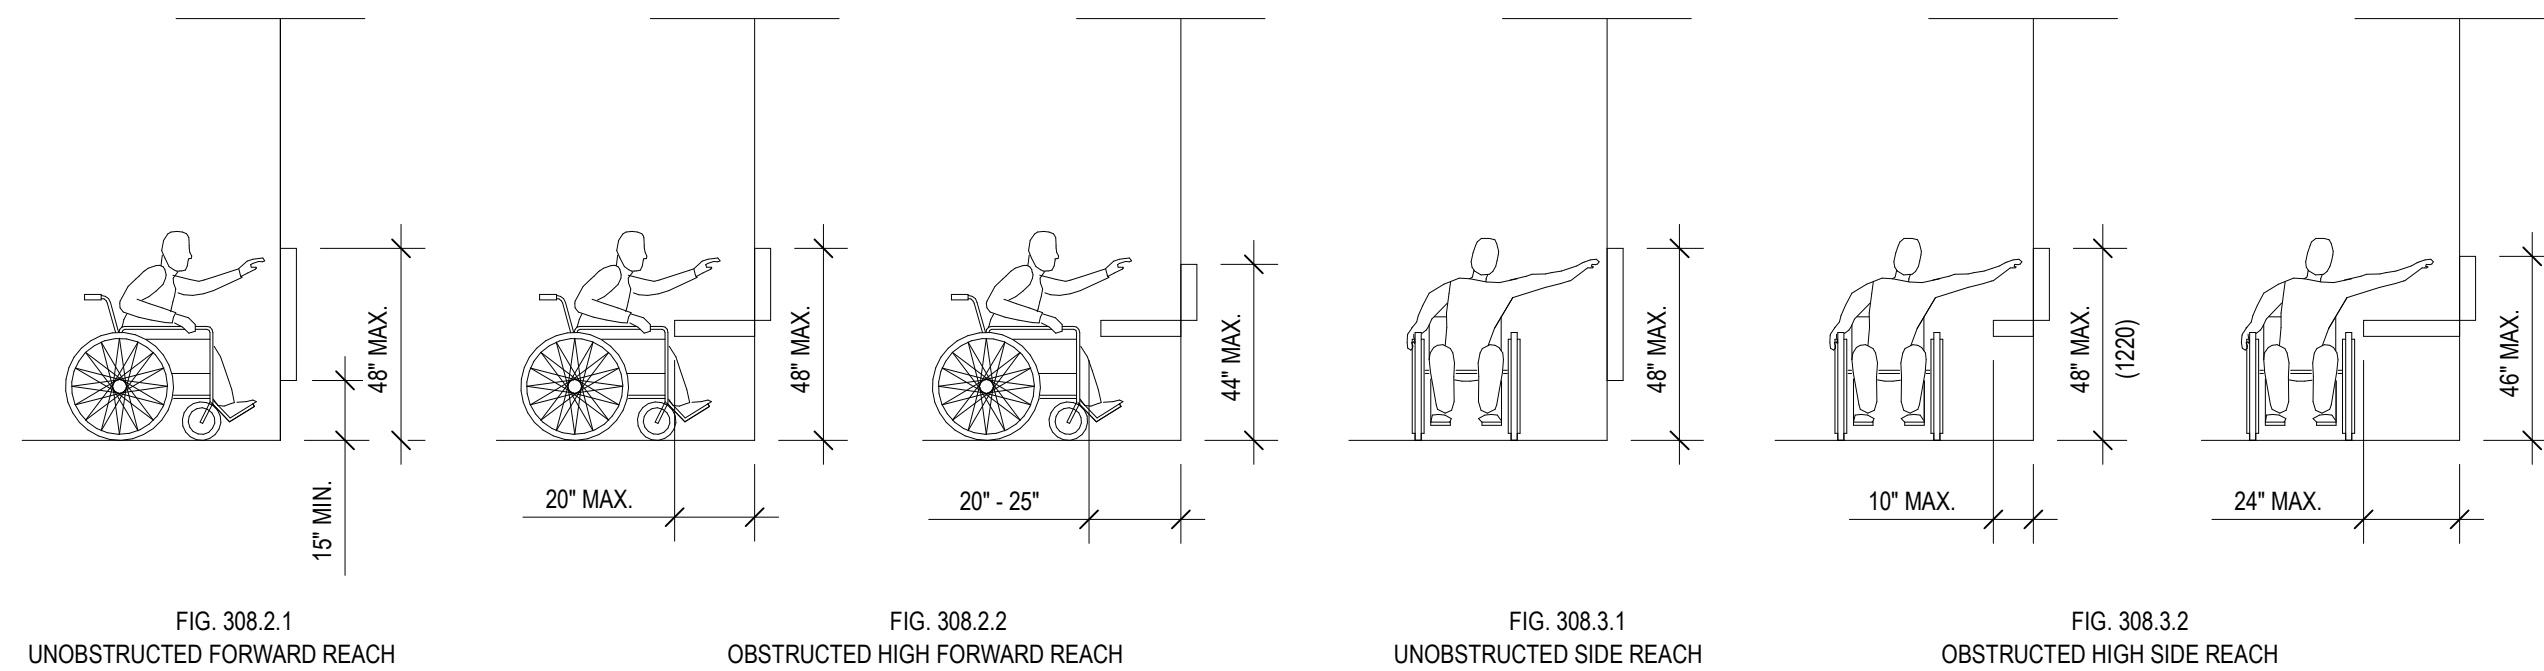

6 REACH RANGES
1/4" = 1'-0"

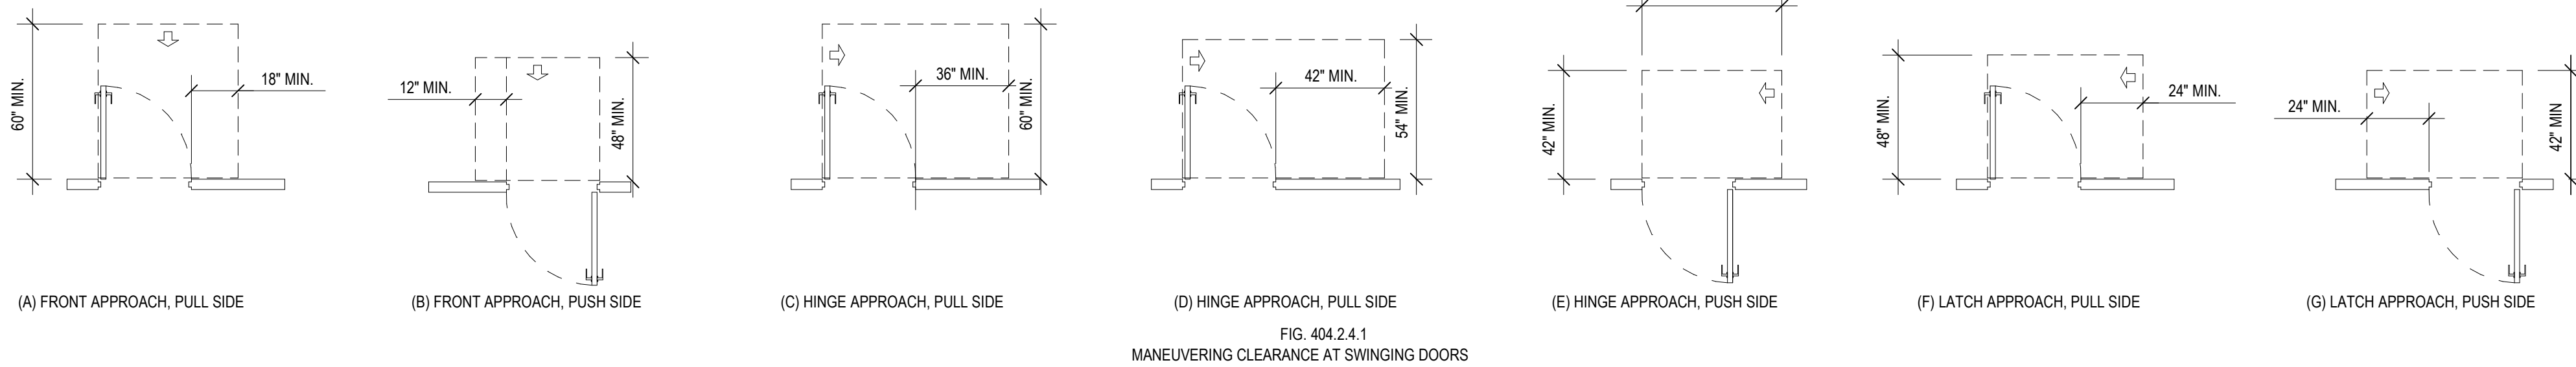


3 DOORS AND DOORWAYS
1/4" = 1'-0"

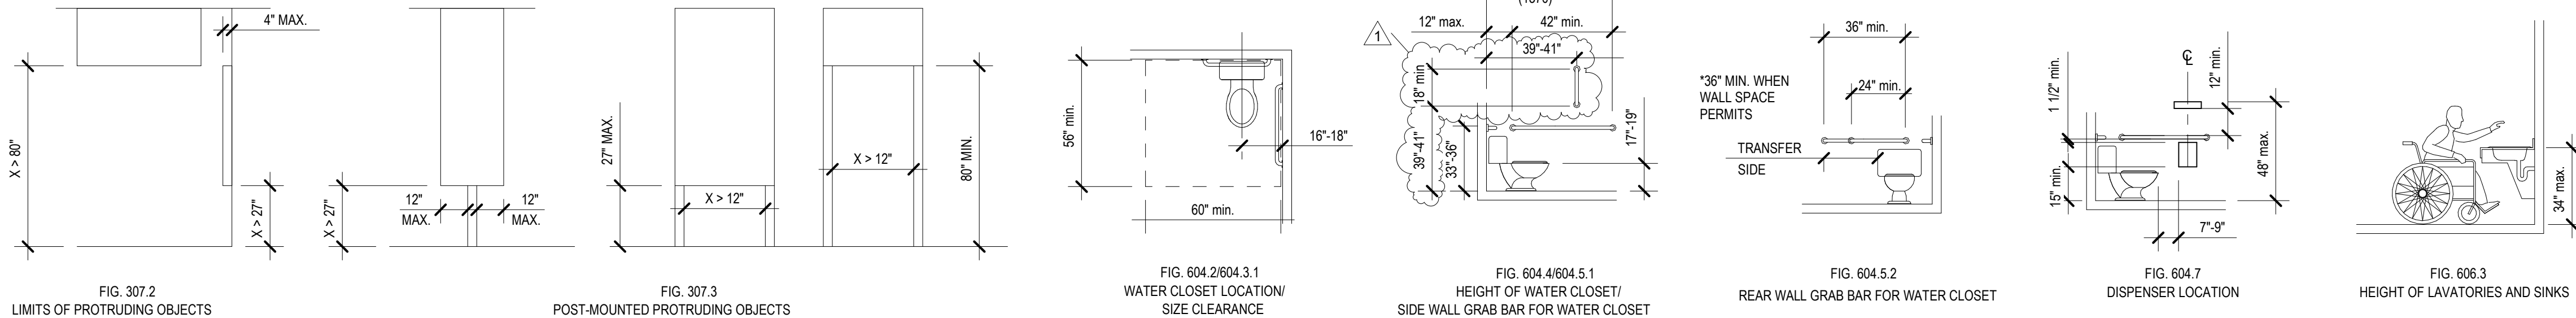

5 PROTRUDING OBJECTS
1/4" = 1'-0"

4 PLUMBING ELEMENTS AND FACILITIES
1/4" = 1'-0"

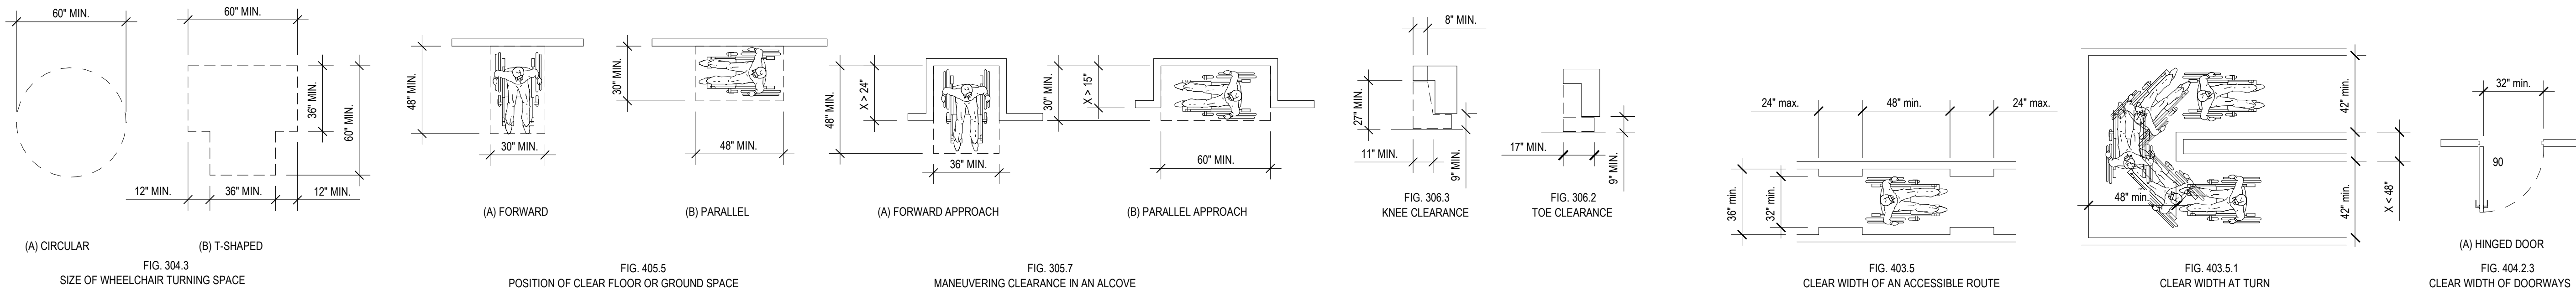

2 CLEAR FLOOR SPACE
1/4" = 1'-0"

1 ACCESSIBLE ROUTES
1/4" = 1'-0"