
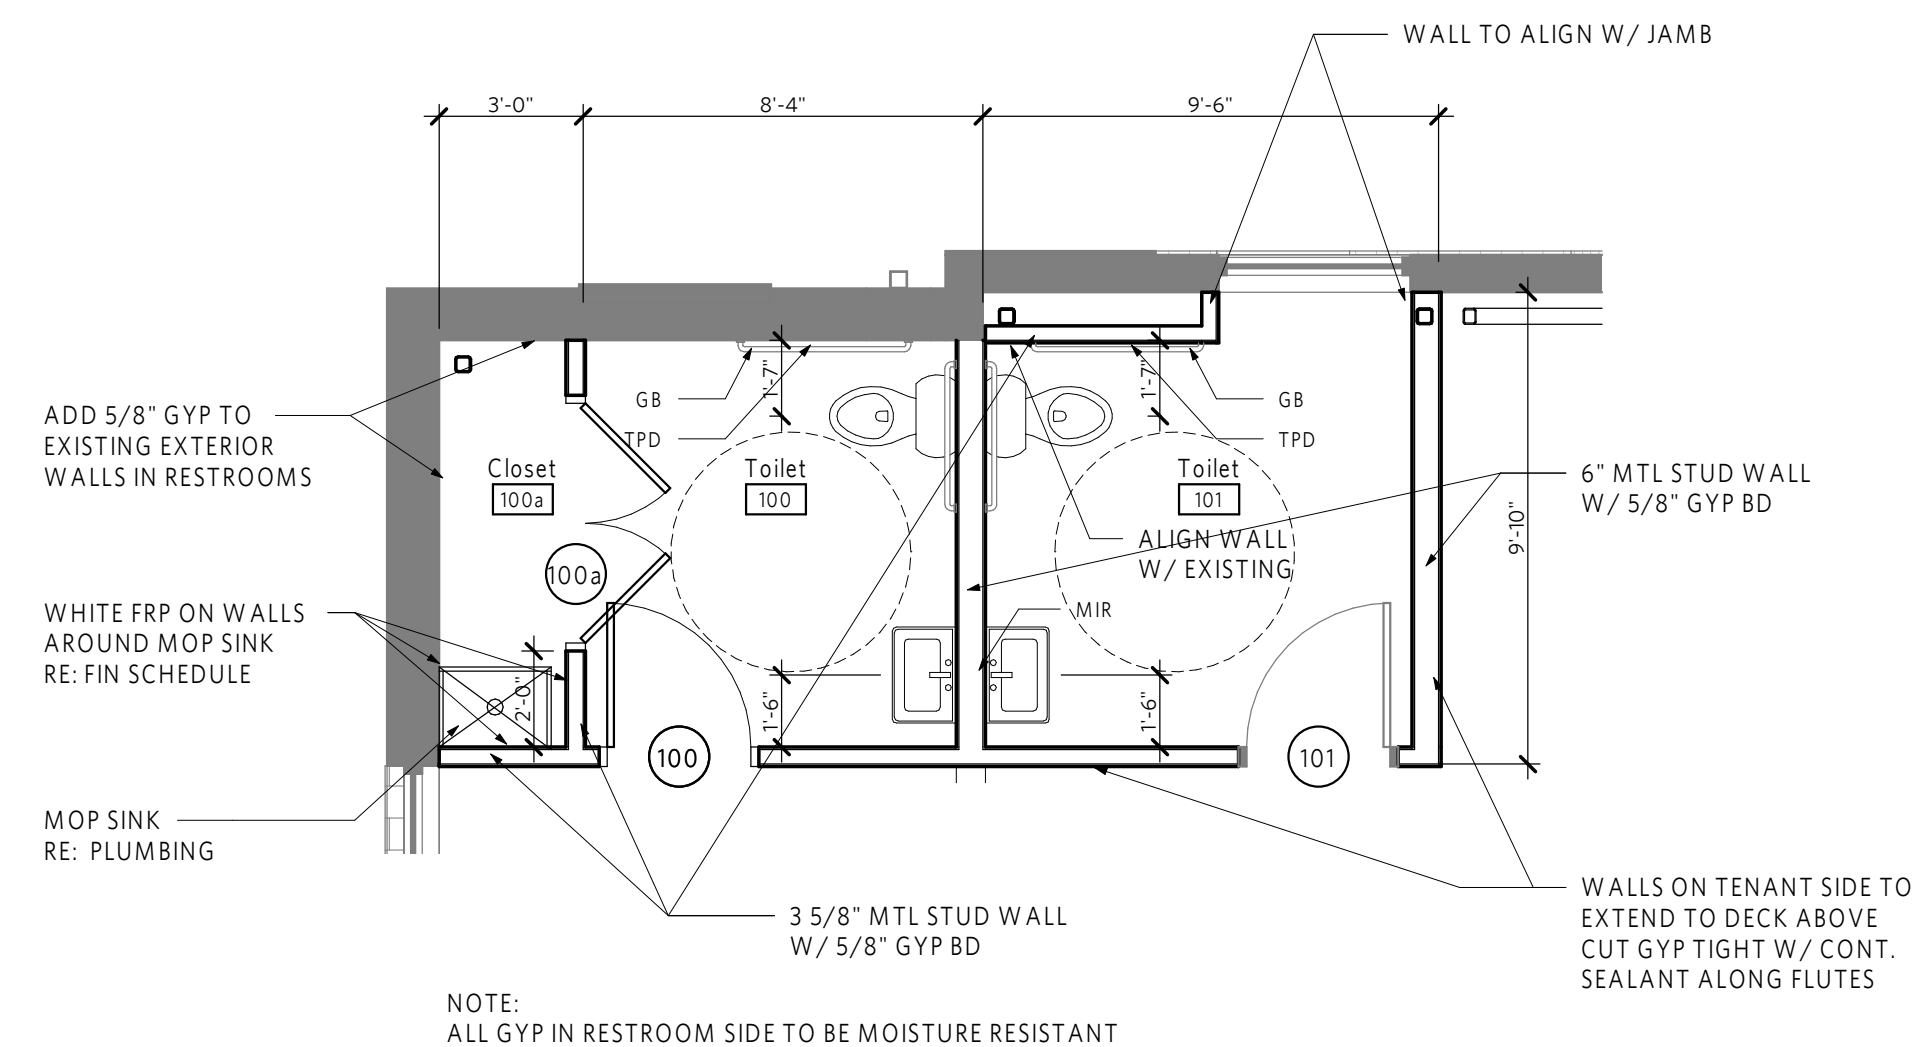



PERMIT SET

ADA MOUNTING HEIGHT
3/8" = 1'-0"

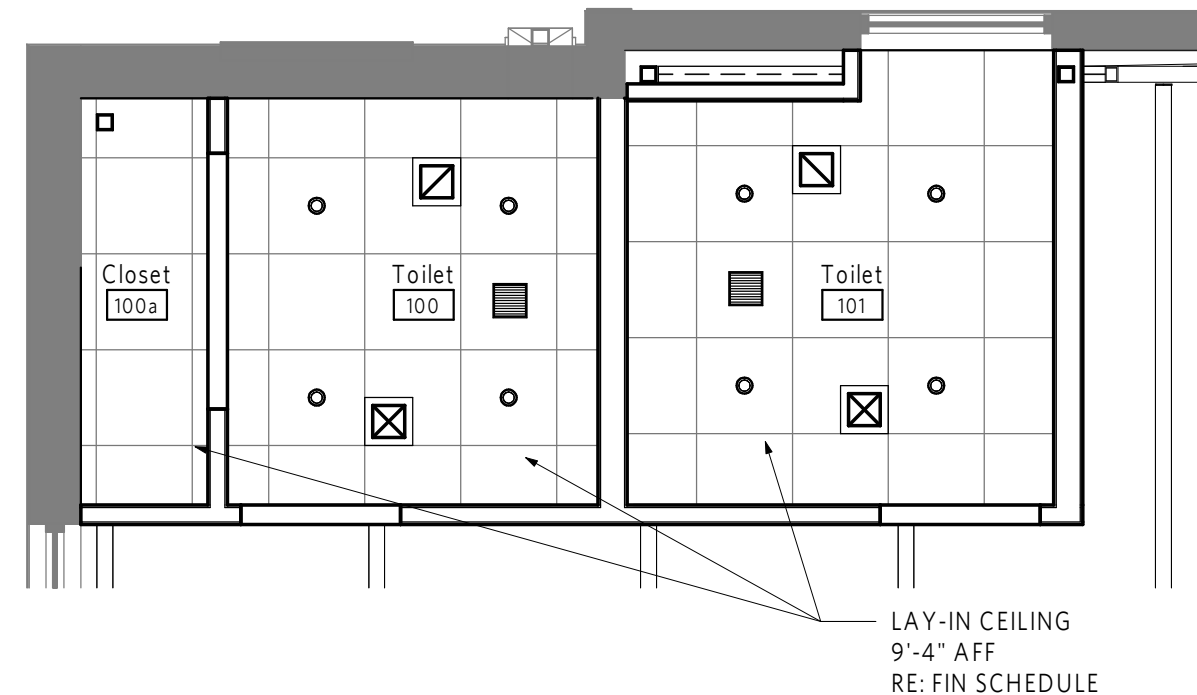


DOOR SCHEDULE:

100	3'-0"x7'-0" SOLID CORE WOOD DOOR IN HM FRAME. DOOR TO HAVE STANDARD FINISH SIM TO VT INDUSTRIES (3) 5 KNUCKLE HINGES SOUND GASKETS BATHROOM LOCKSET WITH OCCUPANCY INDICATOR
100a	PAIR 2'-6"x7'-0" SOLID CORE WOOD DOOR IN HM FRAME. DOOR TO BE PAINTED TO MATCH ADJACENT WALLS (3) 5 KNUCKLE HINGES CLOSET LOCKSET
101	3'-0"x7'-0" SOLID CORE WOOD DOOR IN HM FRAME. DOOR TO HAVE STANDARD FINISH SIM TO VT INDUSTRIES (3) 5 KNUCKLE HINGES SOUND GASKETS BATHROOM LOCKSET WITH OCCUPANCY INDICATOR

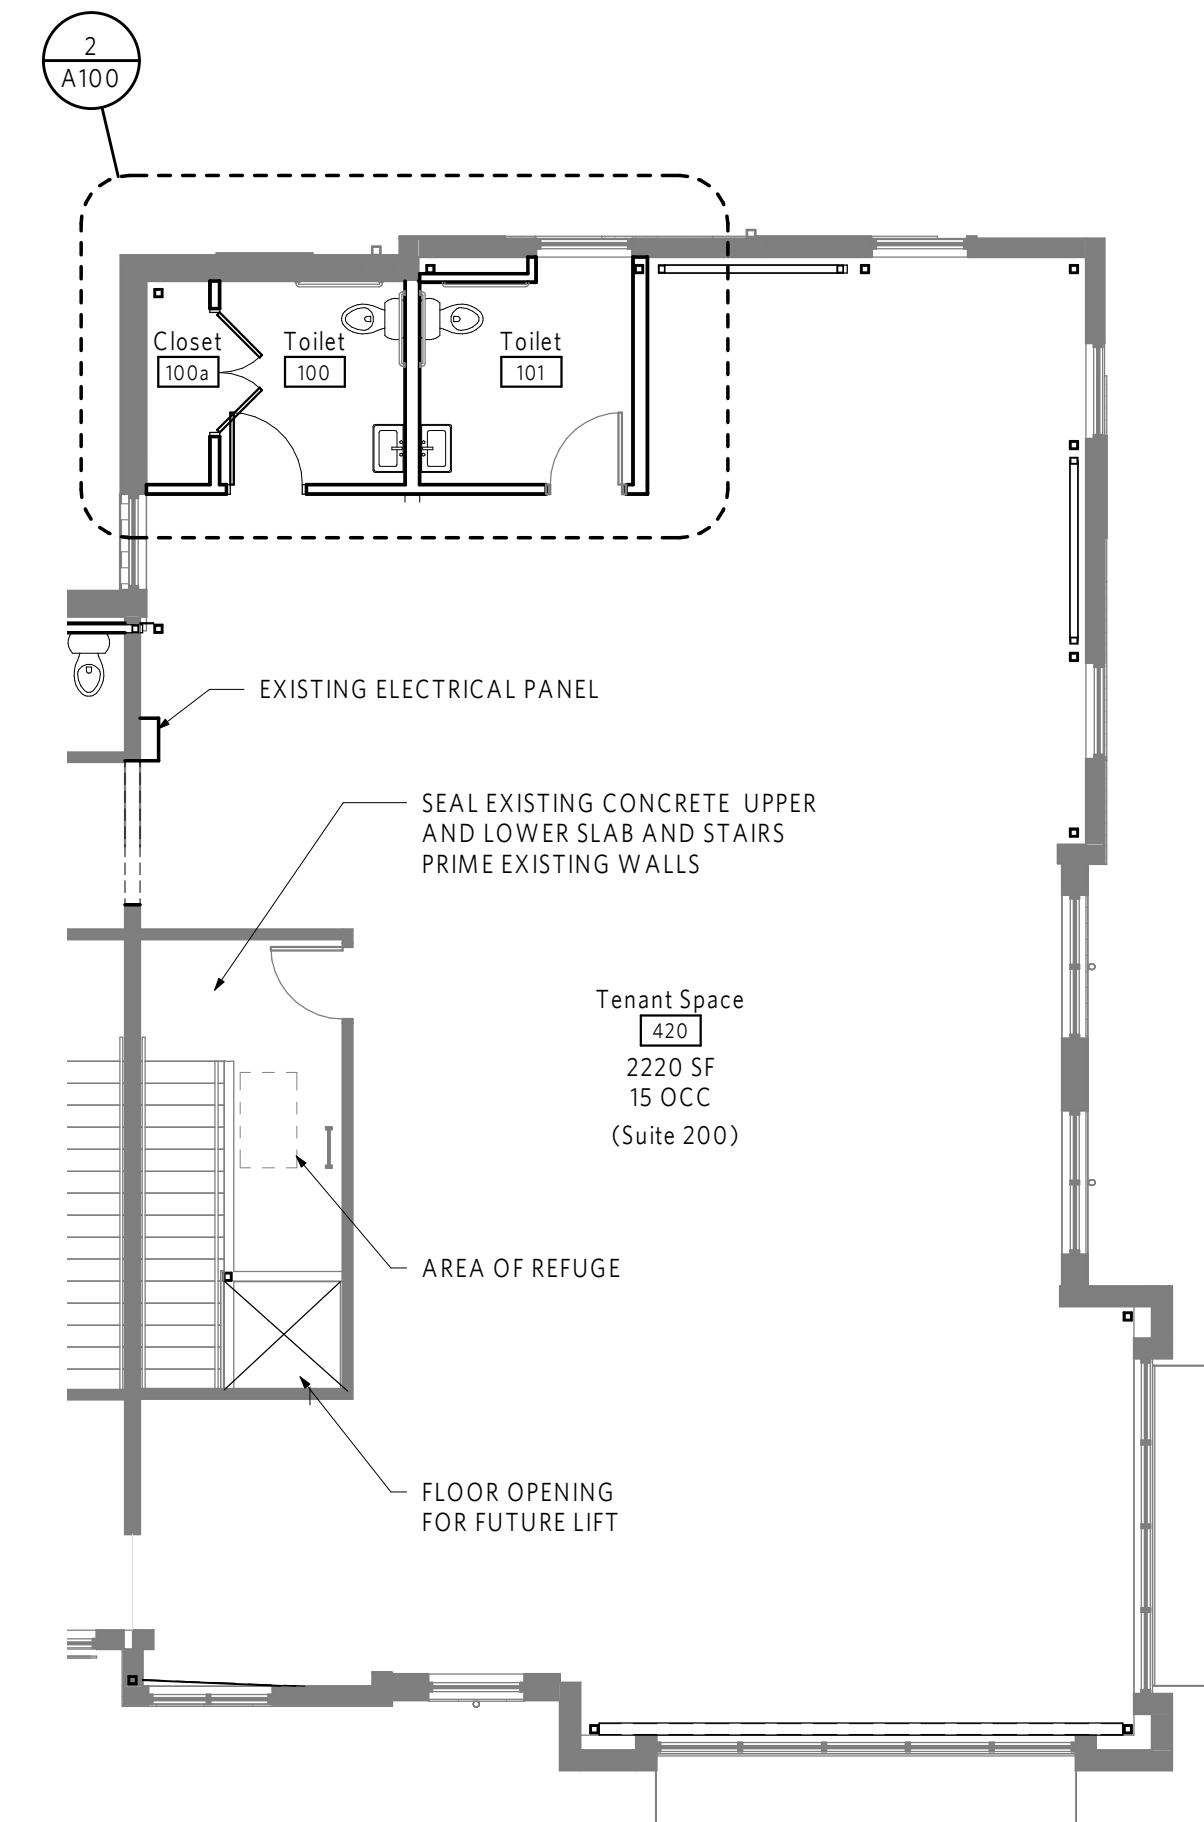


1 | FLOOR PLAN
1/8" = 1'-0"

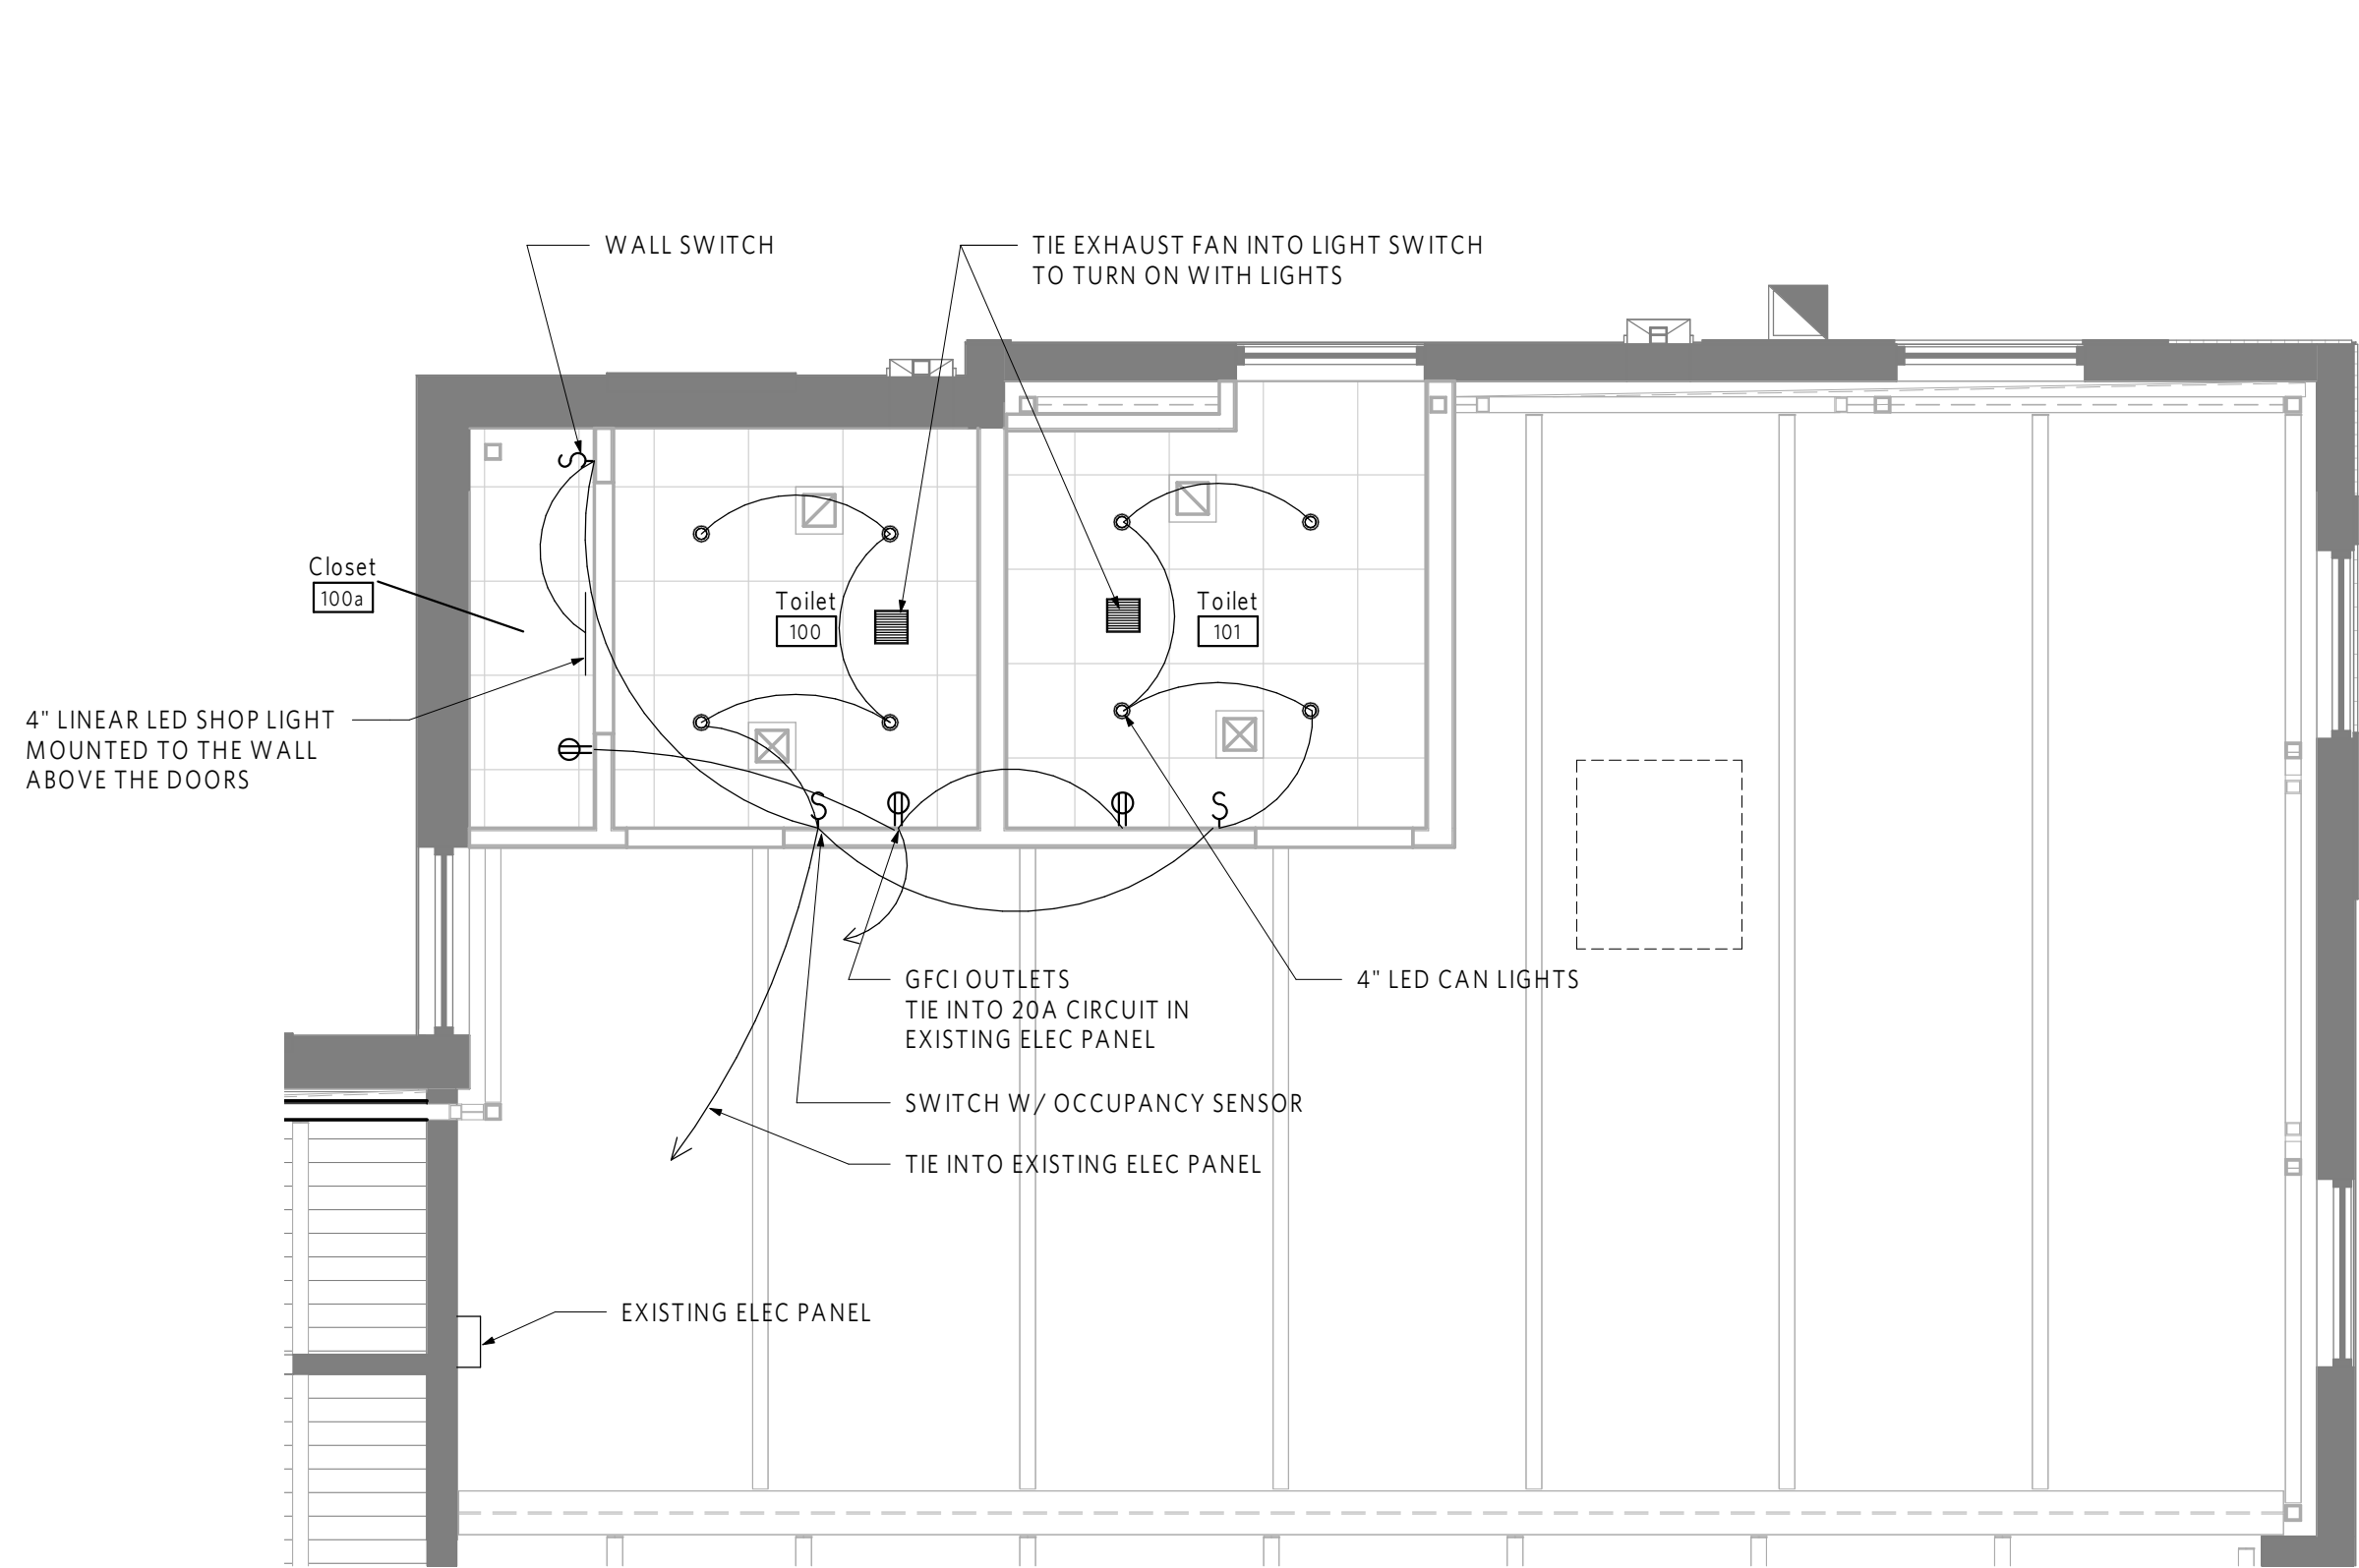

4

Electrical Plan - 420 Restrooms

1/4" = 1'-0"

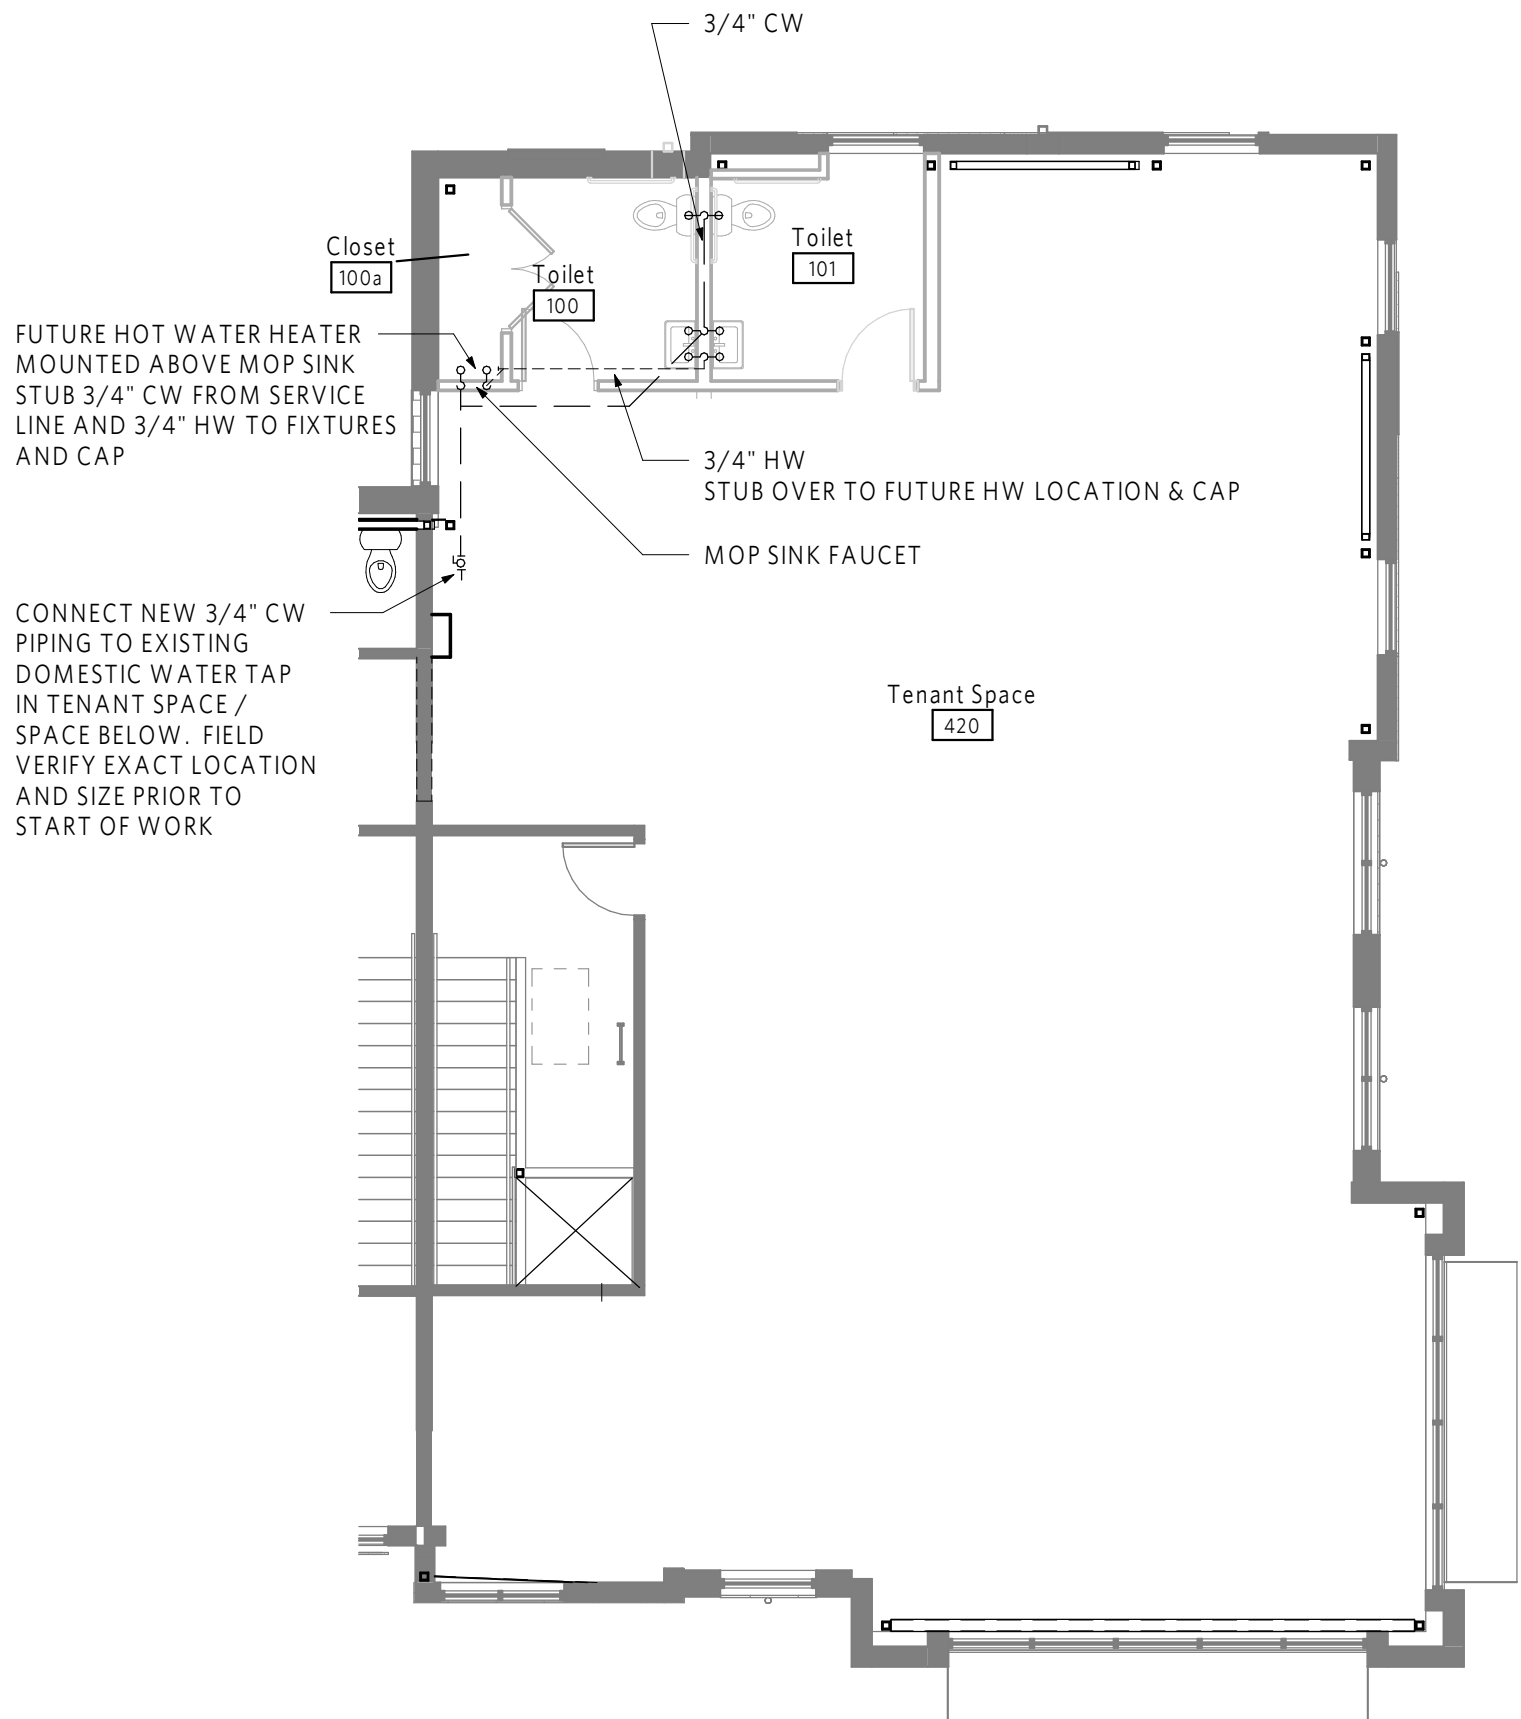


2

Water Plan - 420

1/8" = 1'-0"

RESTROOM PLUMBING SCHEDULE


TOILET	KOHLER CIMARRON COMFORT HEIGHT ELONGATED CHAIR HEIGHT BOWL K-5309 AND K-4369 TANK W/ BRAIDED STAINLESS STEEL SUPPLY KIT
TOILET SEAT LAVATORY	BEMIS 10555SC WS BATH COLLECTIONS WS BATH UNIT 60 - SINGLE HOLE FAUCET
FAUCET	MOEN RINZA SINGLE HANDLE MODEL 84627 W/ DEARBORN BRASS 1 1/4" BRASS TUBULAR P-TRAP WITH CLEANOUT AND DEARBORN BRASS SEMI-CAST GRID PATENT OVERFLOW PLUG REGENCY 33" 16-GUAGE STAINLESS STEEL ONE COMPARTMENT FLOOR
MOP SINK	MOP SINK - 28" x 20" x 12" Bowl
MOP FAUCET	ZURN JP1996-SF CHROME DOUBLE HANDLE SERVICE SINK FAUCET

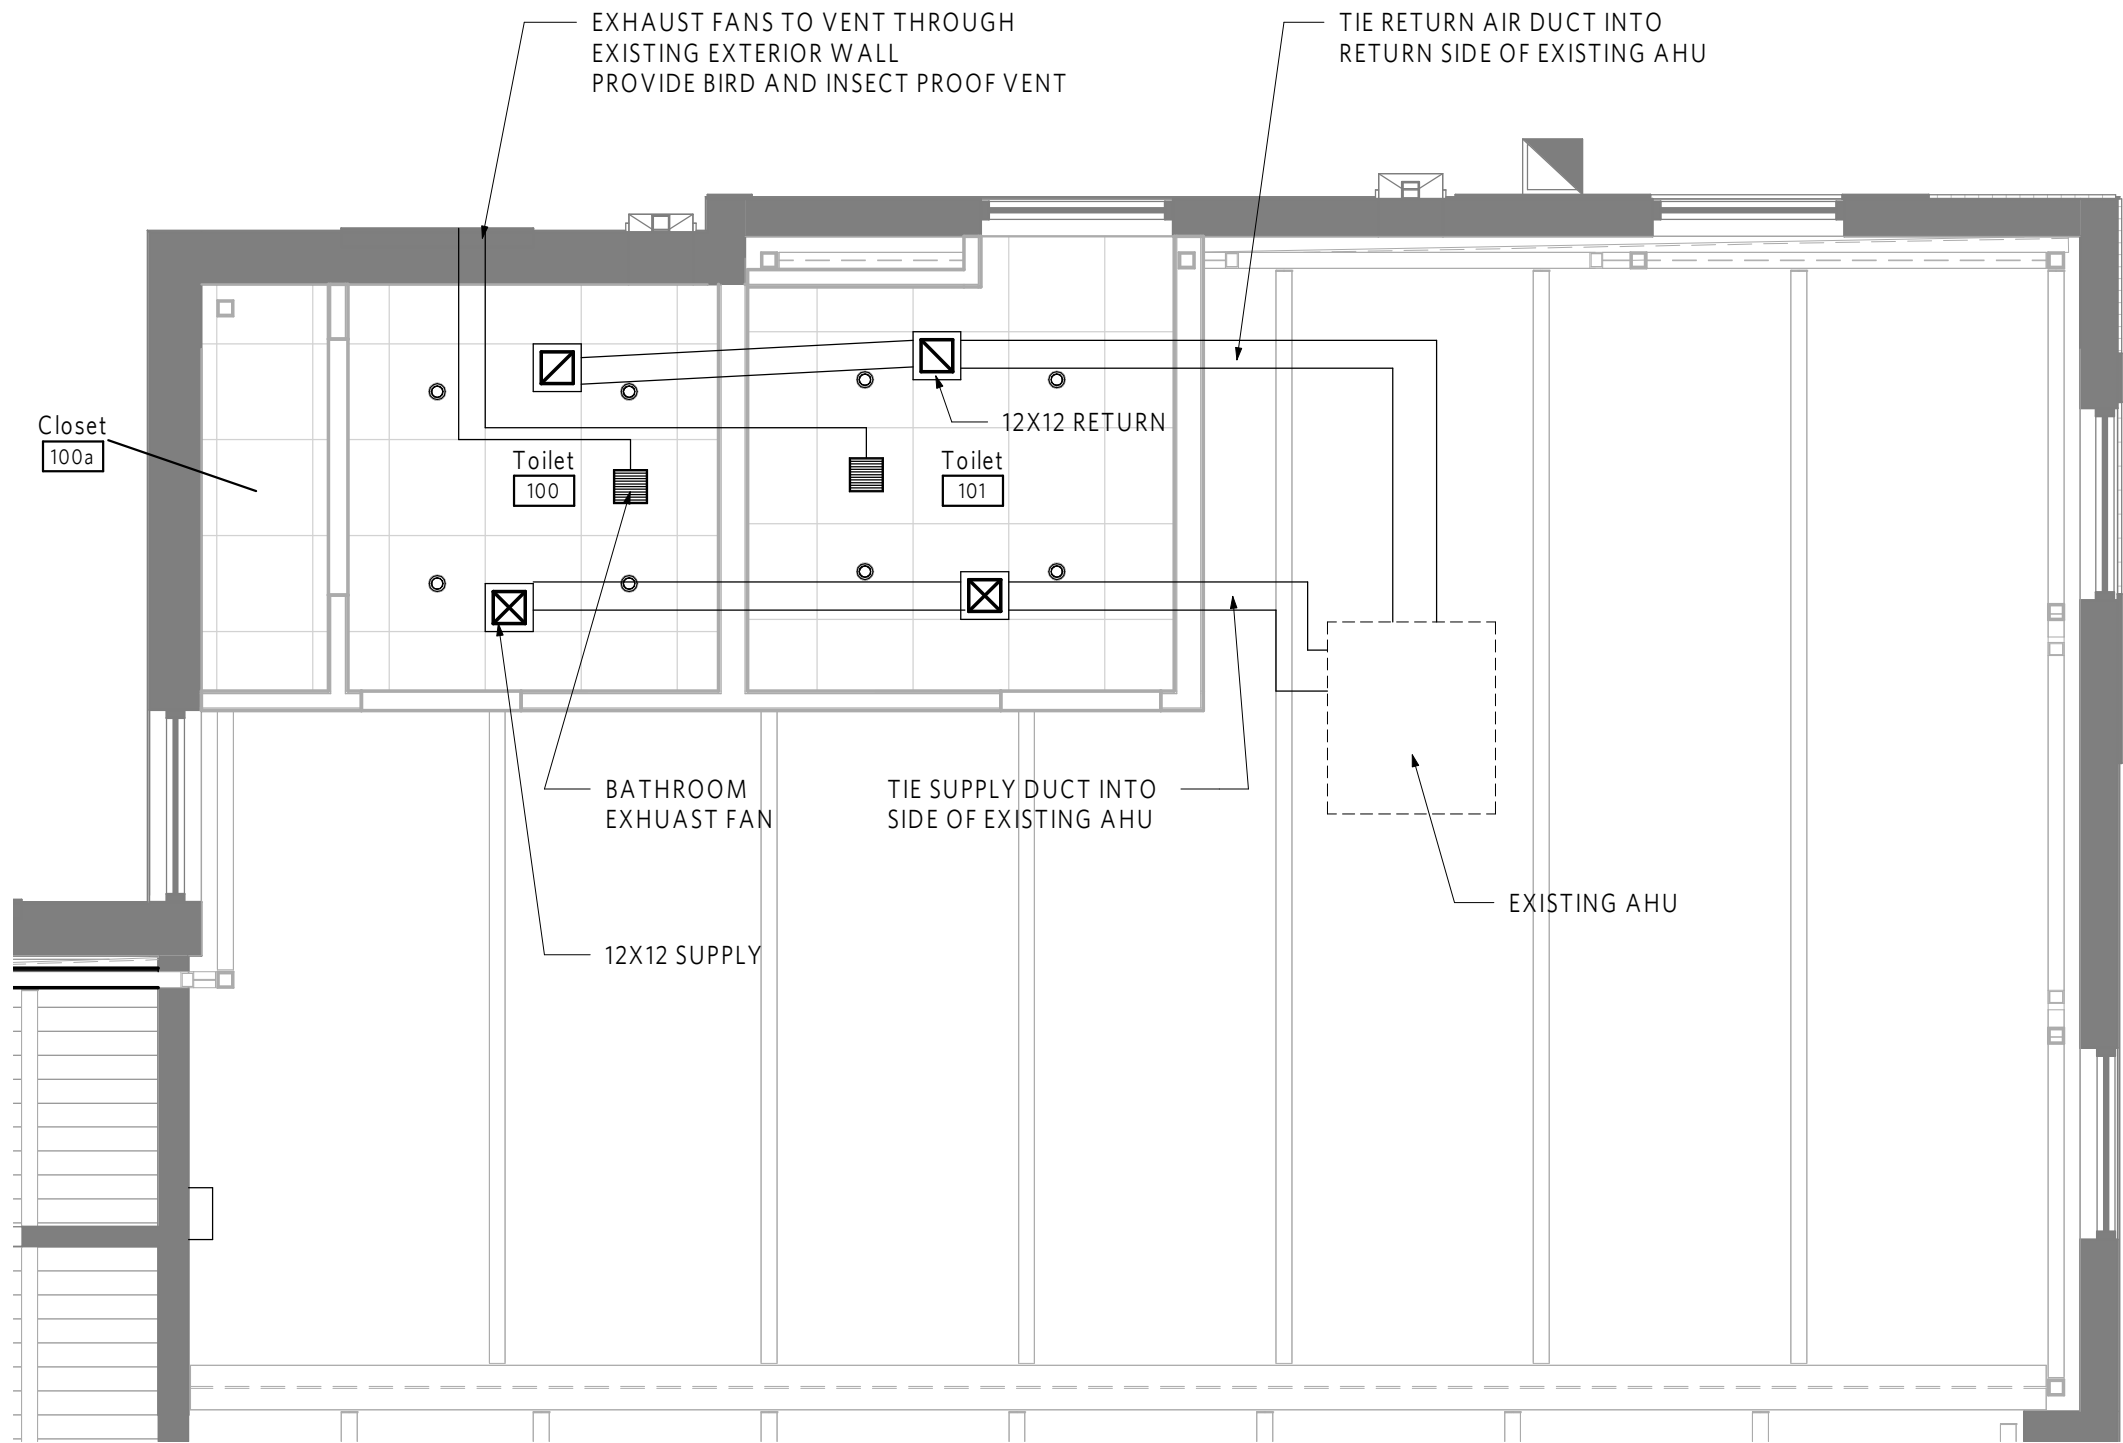

3

Mechanical Plan - 420 Restrooms

1/4" = 1'-0"

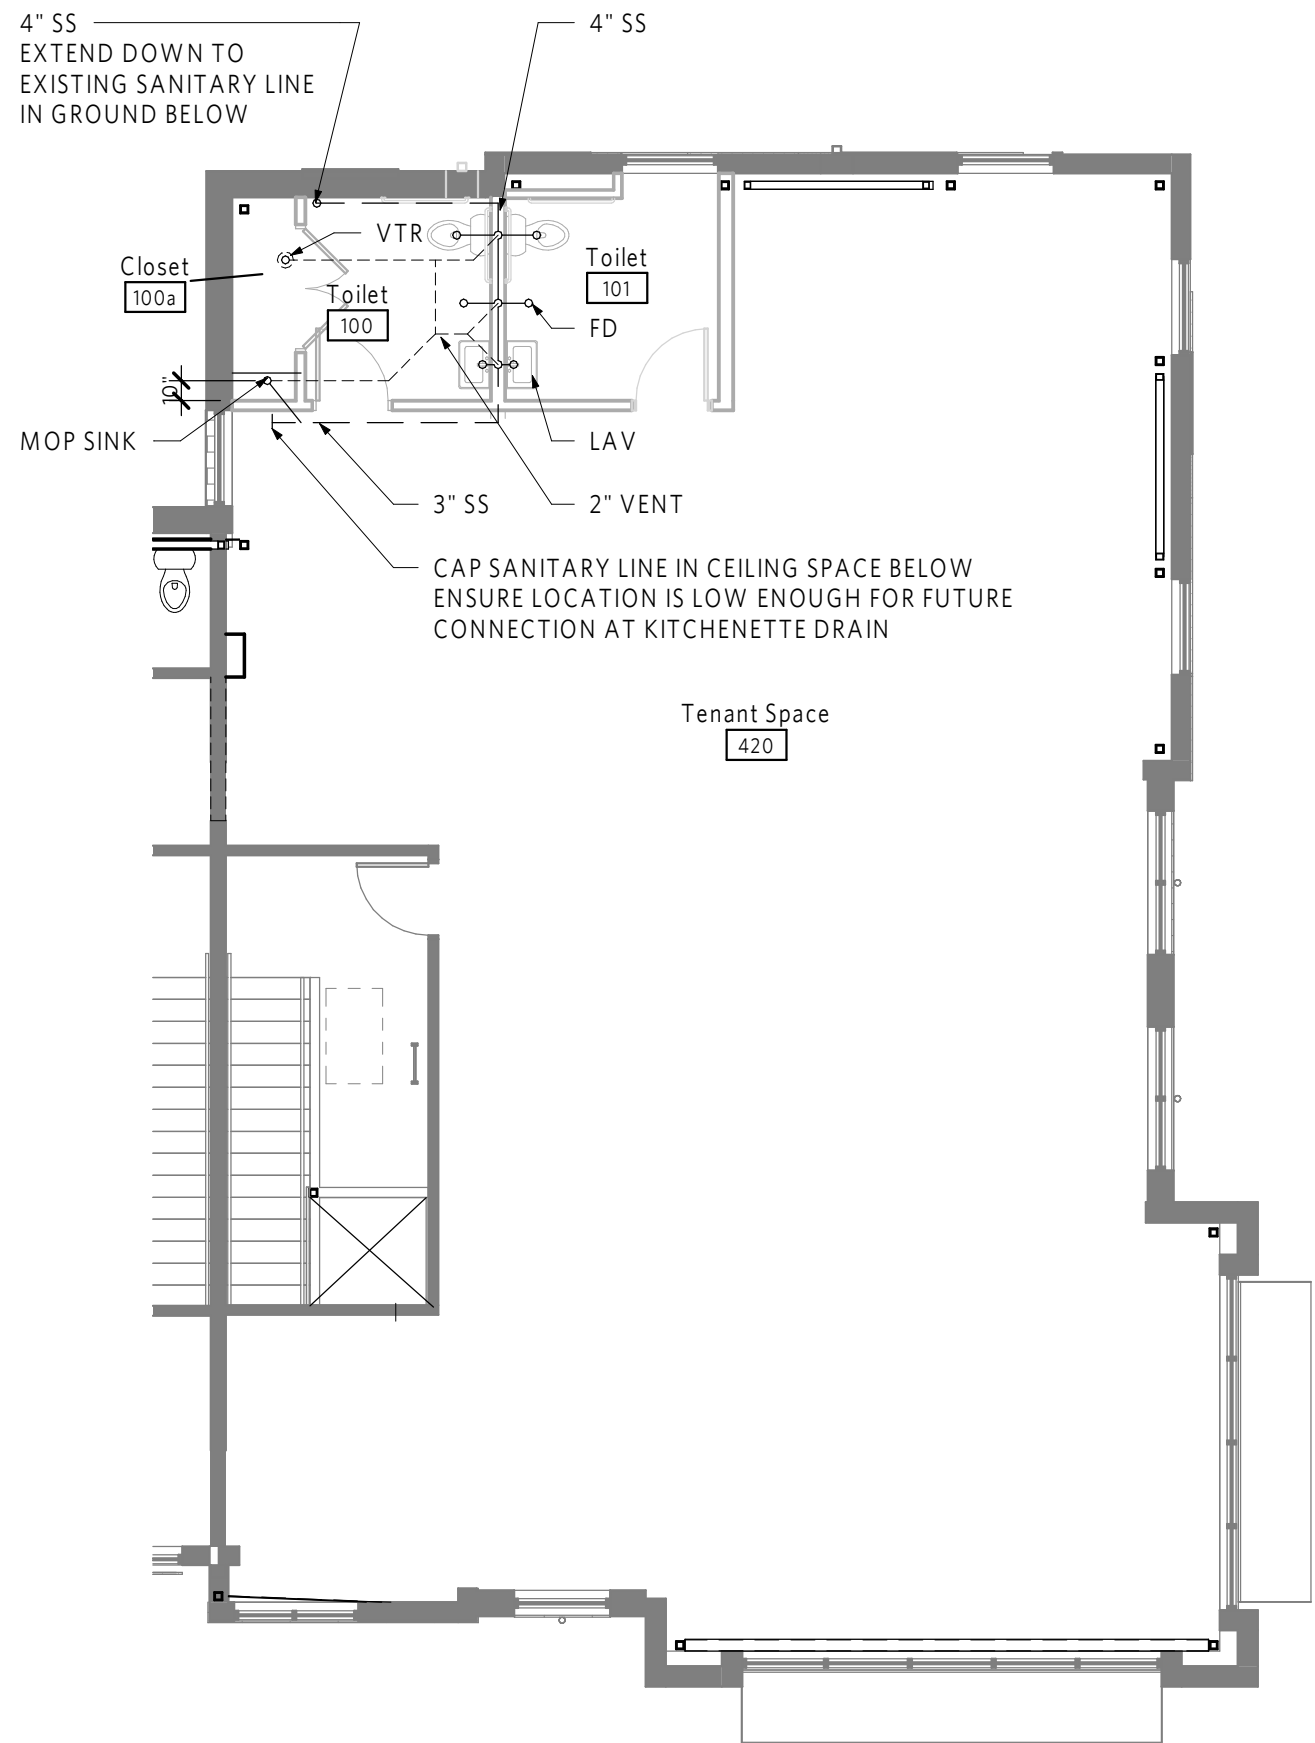

NOTE: ANY PIPING UNDER SLAB IN TENANT SPACE BELOW TO BE CAST IRON

1

Waste & Vent Plan - 420

1/8" = 1'-0"

BUILDING 31 - UNIT 420 - SUITE 200

420 SW LONGVIEW BLVD
LEE'S SUMMIT, MO. 64081



REV	ISSUE	DATE
	FOR PERMIT	10.19.2023

MEP PLANS

MEP100