


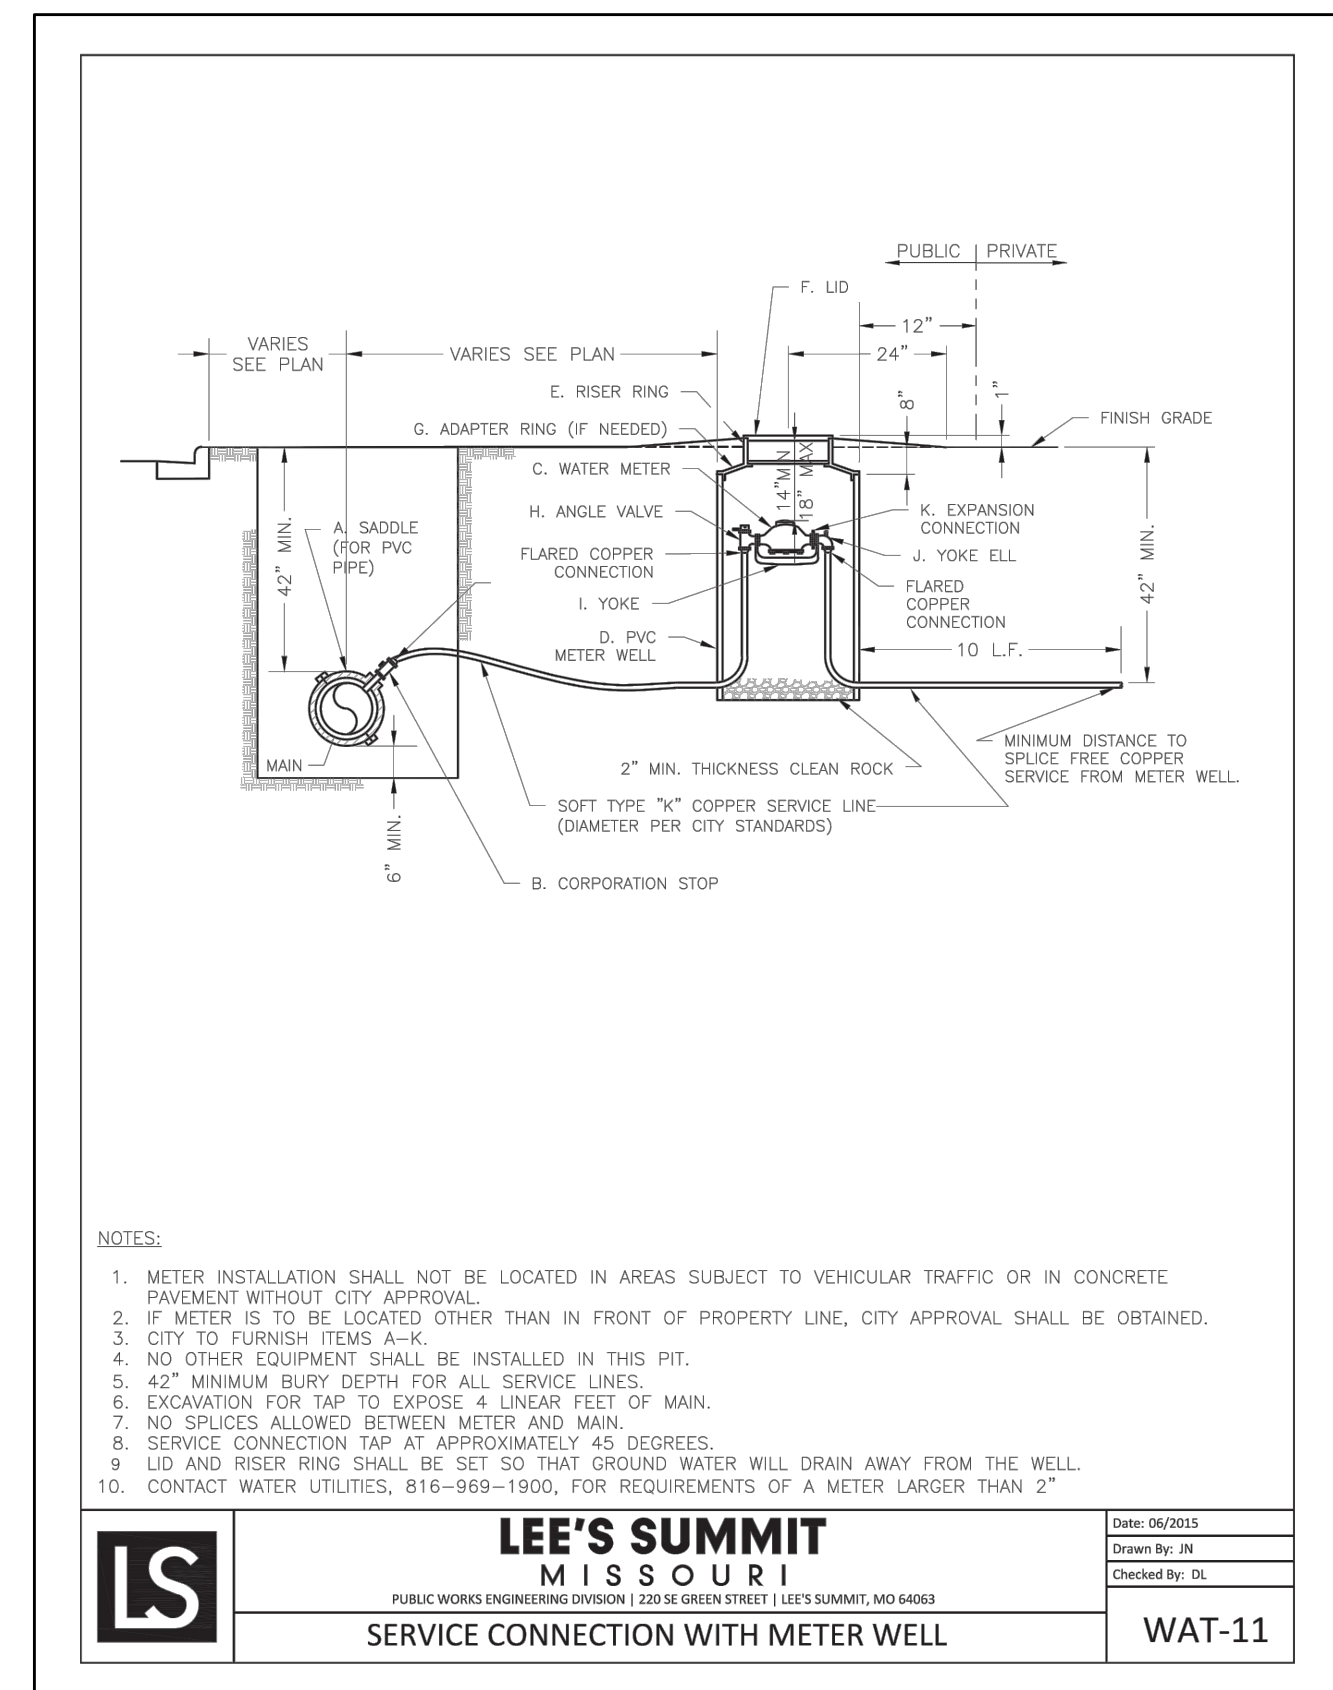

MARK	REVISION	DATE	BY
Engineer: SD	Checked By: SD	Scale: 1" = 20'	
Technician: JS	Date: 04-26-2022	T-R-S: 47N-32W-24	
Snyder & Associates Engineers & Planners, Inc. Missouri State Certificate of Authority #200608544			Sheet C4.1



SHAWN DUKE - ENGINEER
MO PE#2013006489


LEE'S SUMMIT, MO

802 FRANCIS STREET
ST. JOSEPH, MISSOURI 64501
816-364-5222 | www.snyder-associates.com

SNYDER & ASSOCIATES
ENGINEERS & PLANNERS, INC.

WHISPERING WOODS AMENITY AREA

DETAILS

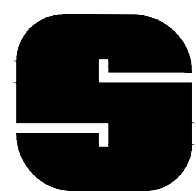

SNYDER
& ASSOCIATES

Project No: 120.0484.11

Sheet C4.1