
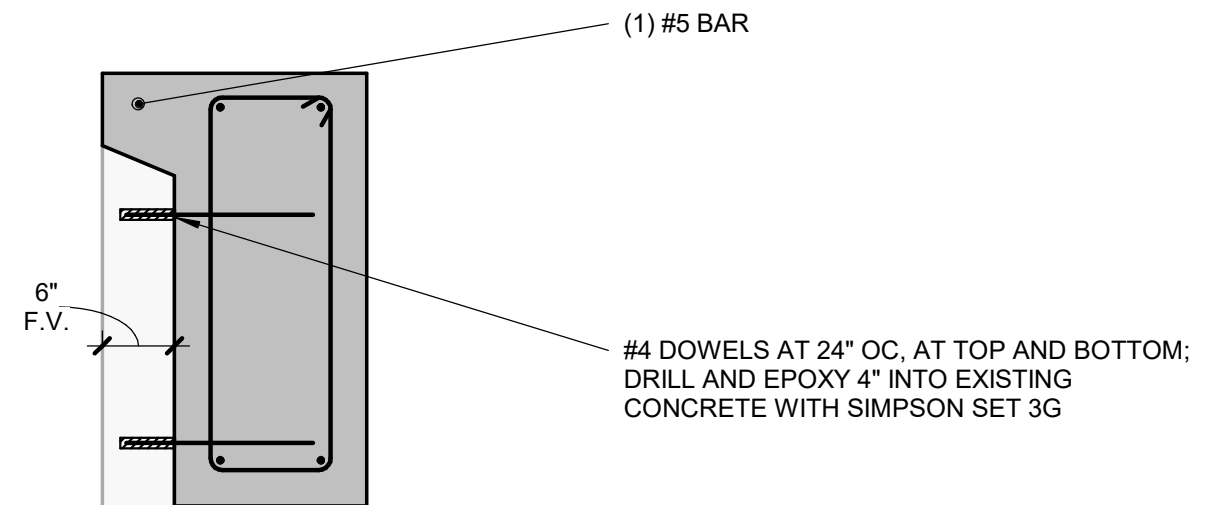


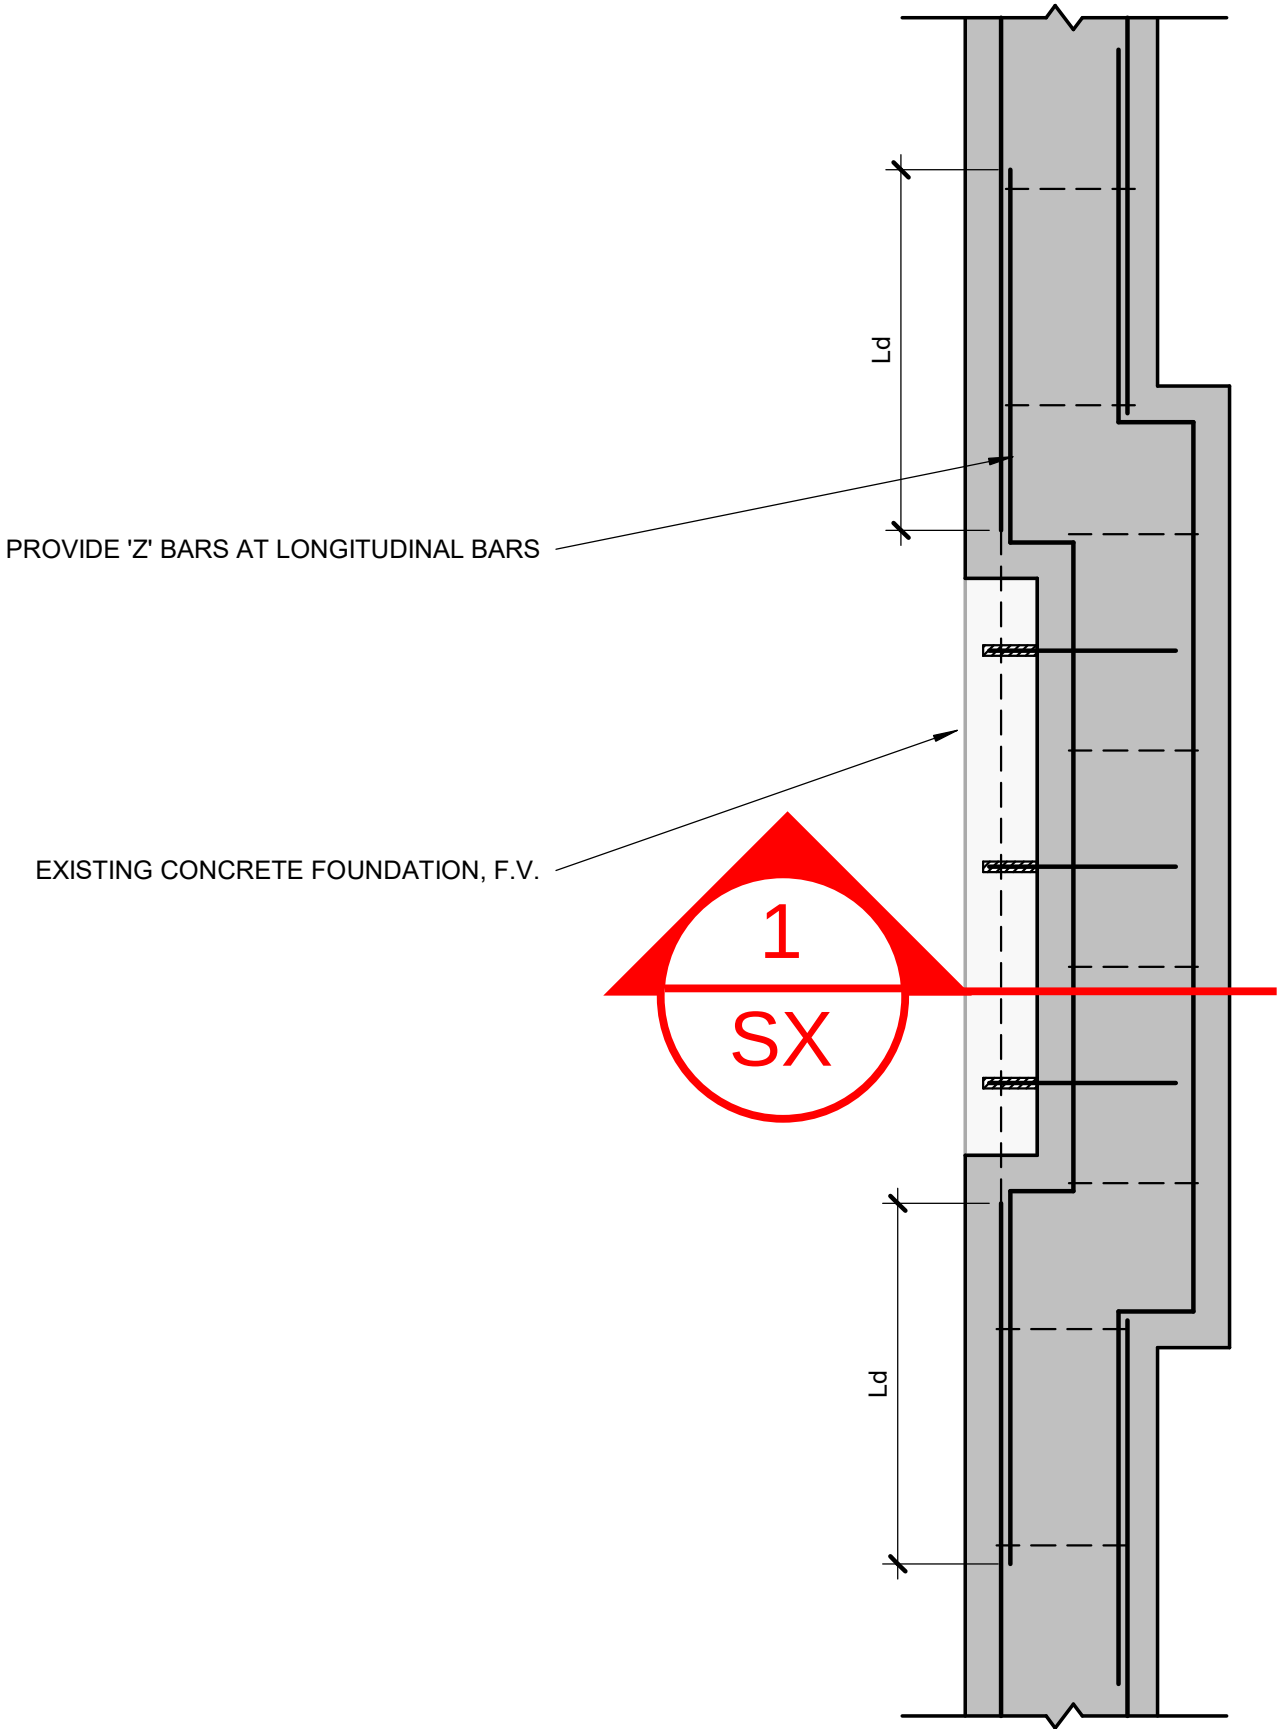

1	FOUNDATION AT OBSTRUCTION
SX	SCALE: 3/4" = 1'-0"