


ROOF TRUSS LAYOUT (NTS)

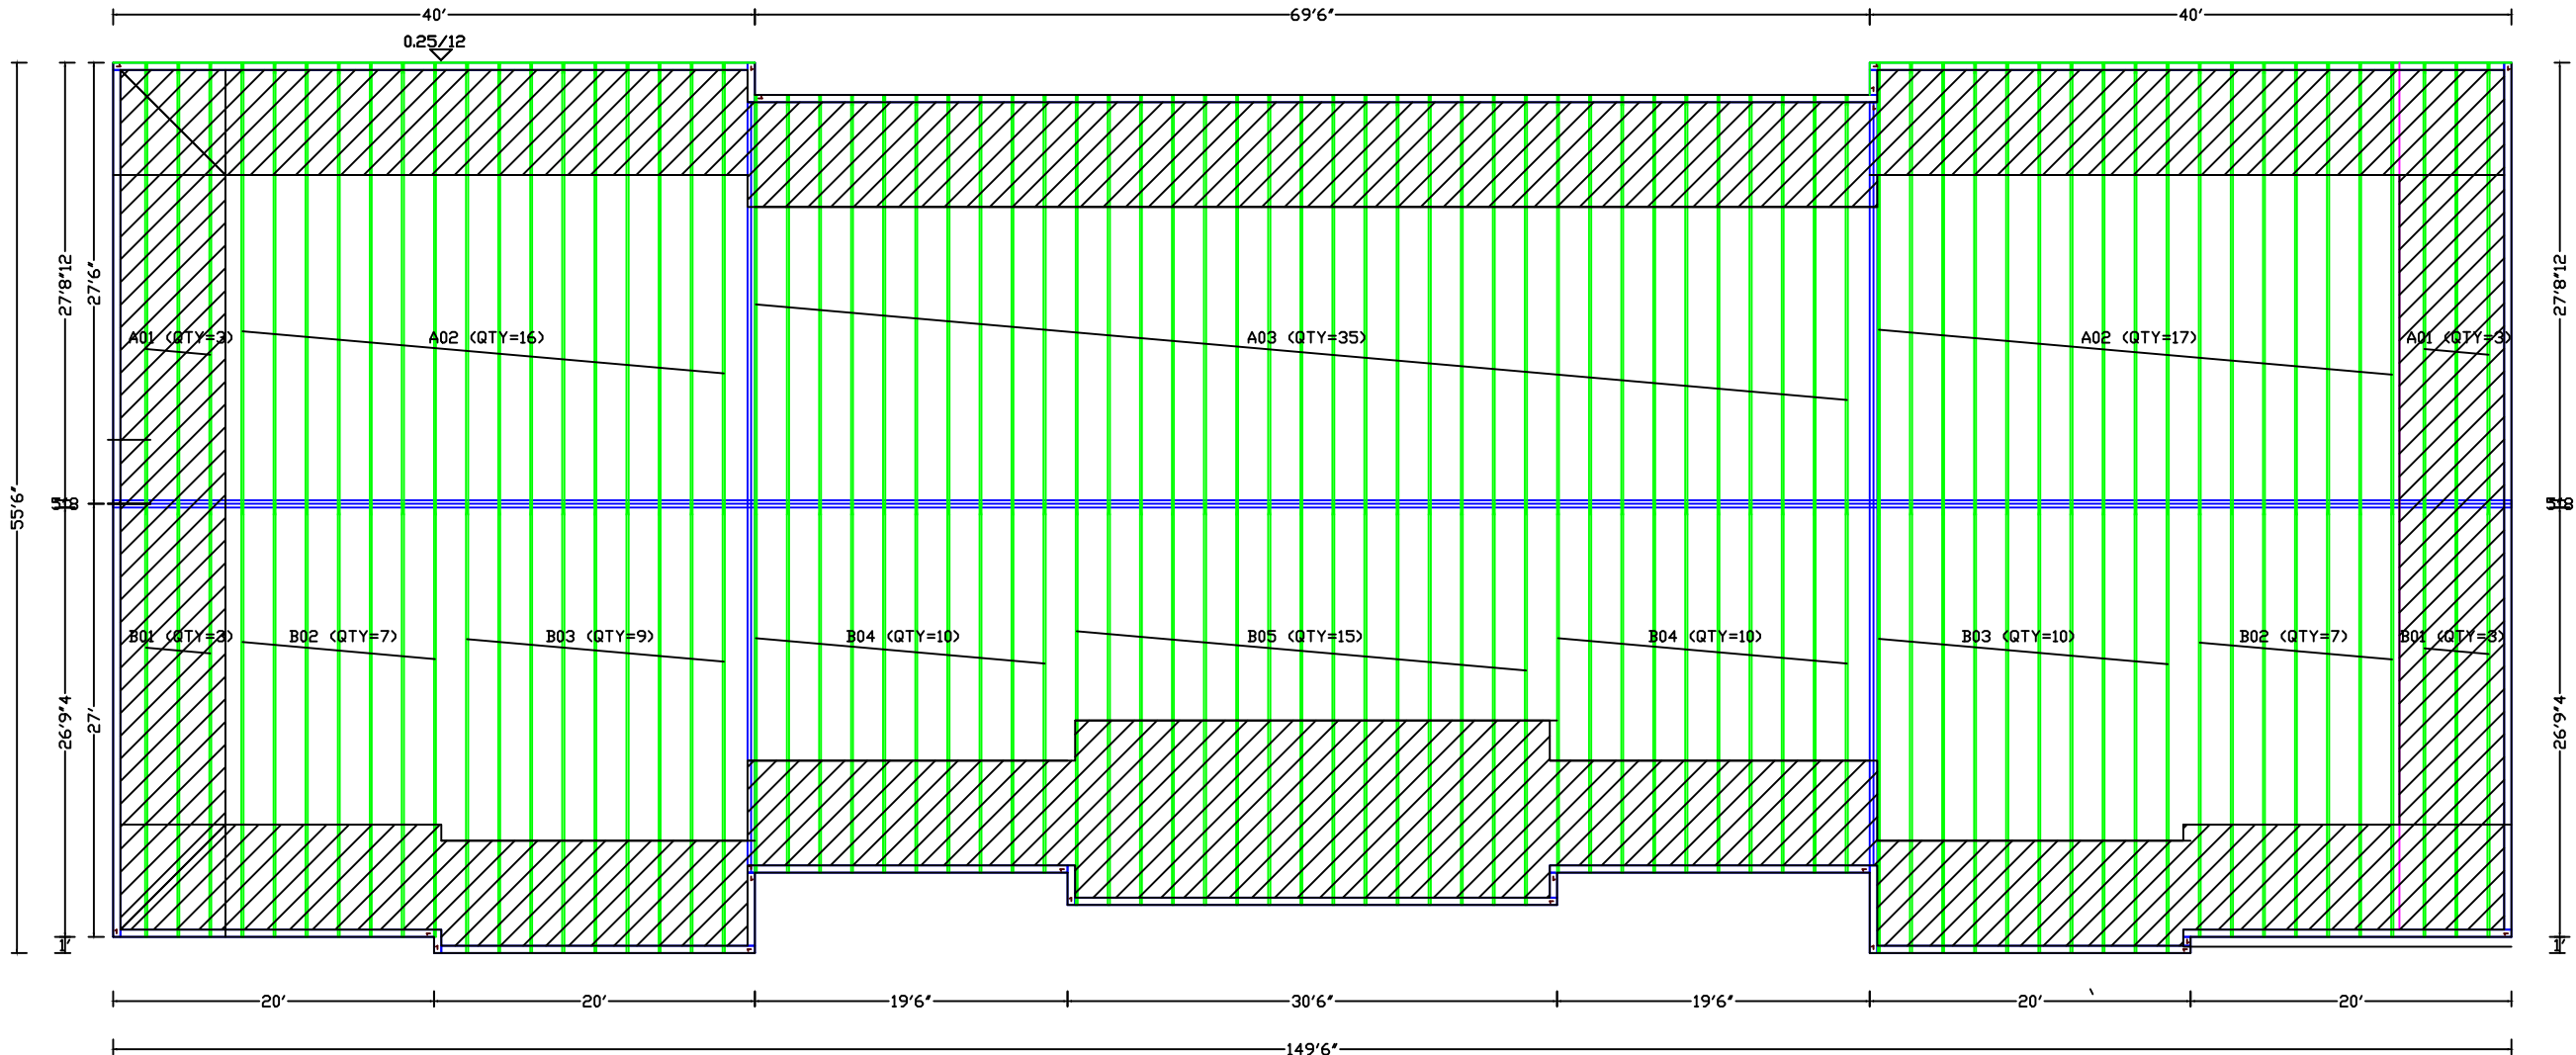

0.25/12 TRUSSES
24" MIN HEEL
LOADING PER PLAN
SNOW AND DRIFT LOADING INCLUDED

DO NOT Erect Backwards/Upside Down or Cut, Alter, Installed Trusses

Customer:
CAPITAL BUILDERS LLC

Address:
100 NE Tudor Rd
Lee Summit
MO 64086

Job Name:
Capital Builders

Designer: Michael Berry
Reference #: JB-232208R
Date: 12/29/2023



NOTE: Yellow ID Tag Location Indicates
Left/Front/Bottom of Truss