

I:\PROJECTS\2023\23-230\3.0 Design\23-230 & 23-231.dwg, 23-231 LOT 55 PLOT PLAN, 1/5/2024 9:25:59 AM, 1:1

LEGEND:

	DAYLIGHT
	WALKOUT
TF	TOP OF FOUNDATION
BF	BASEMENT FLOOR
GF	GARAGE FLOOR
EX	EXISTING
PR	PROPOSED
MBOE	MINIMUM BUILDING OPENING ELEVATION

HUB ELEVATIONS AS STAKED:



HUB (1)	996.51 EX	F-2.99 TF
HUB (2)	996.32 EX	F-3.18 TF
HUB (3)	997.38 EX	F-2.12 TF
HUB (4)	998.15 EX	F-1.35 TF

LOT AREA = 16,199.49 SQ. FT.

NOTES:

1. THIS PLOT PLAN WAS PREPARED FOR FOUNDATION CONSTRUCTION ONLY.
2. BUILDER IS REQUIRED TO VERIFY ALL DIMENSIONS, GRADES, EXISTING UTILITIES AND ADEQUATE FALL TO SEWER PRIOR TO CONSTRUCTION.
3. WALL HEIGHTS AND LOCATIONS SHOWN ARE APPROXIMATE. BUILDER TO VERIFY WALL HEIGHTS AND LOCATIONS WITH EXCAVATOR AND FOUNDATION CONTRACTOR.
4. ONLY PLATTED EASEMENTS HAVE BEEN SHOWN. NO TITLE INFORMATION WAS FURNISHED, THEREFORE, NOT RESPONSIBLE FOR UNPLATTED EASEMENTS.
5. DRIVEWAY ALIGNMENT SHOWN IS CONCEPTUAL IN NATURE AND IS SUBJECT TO CHANGE DUE TO CITY REQUIREMENTS.

SW WARD ROAD

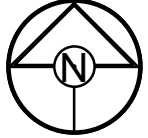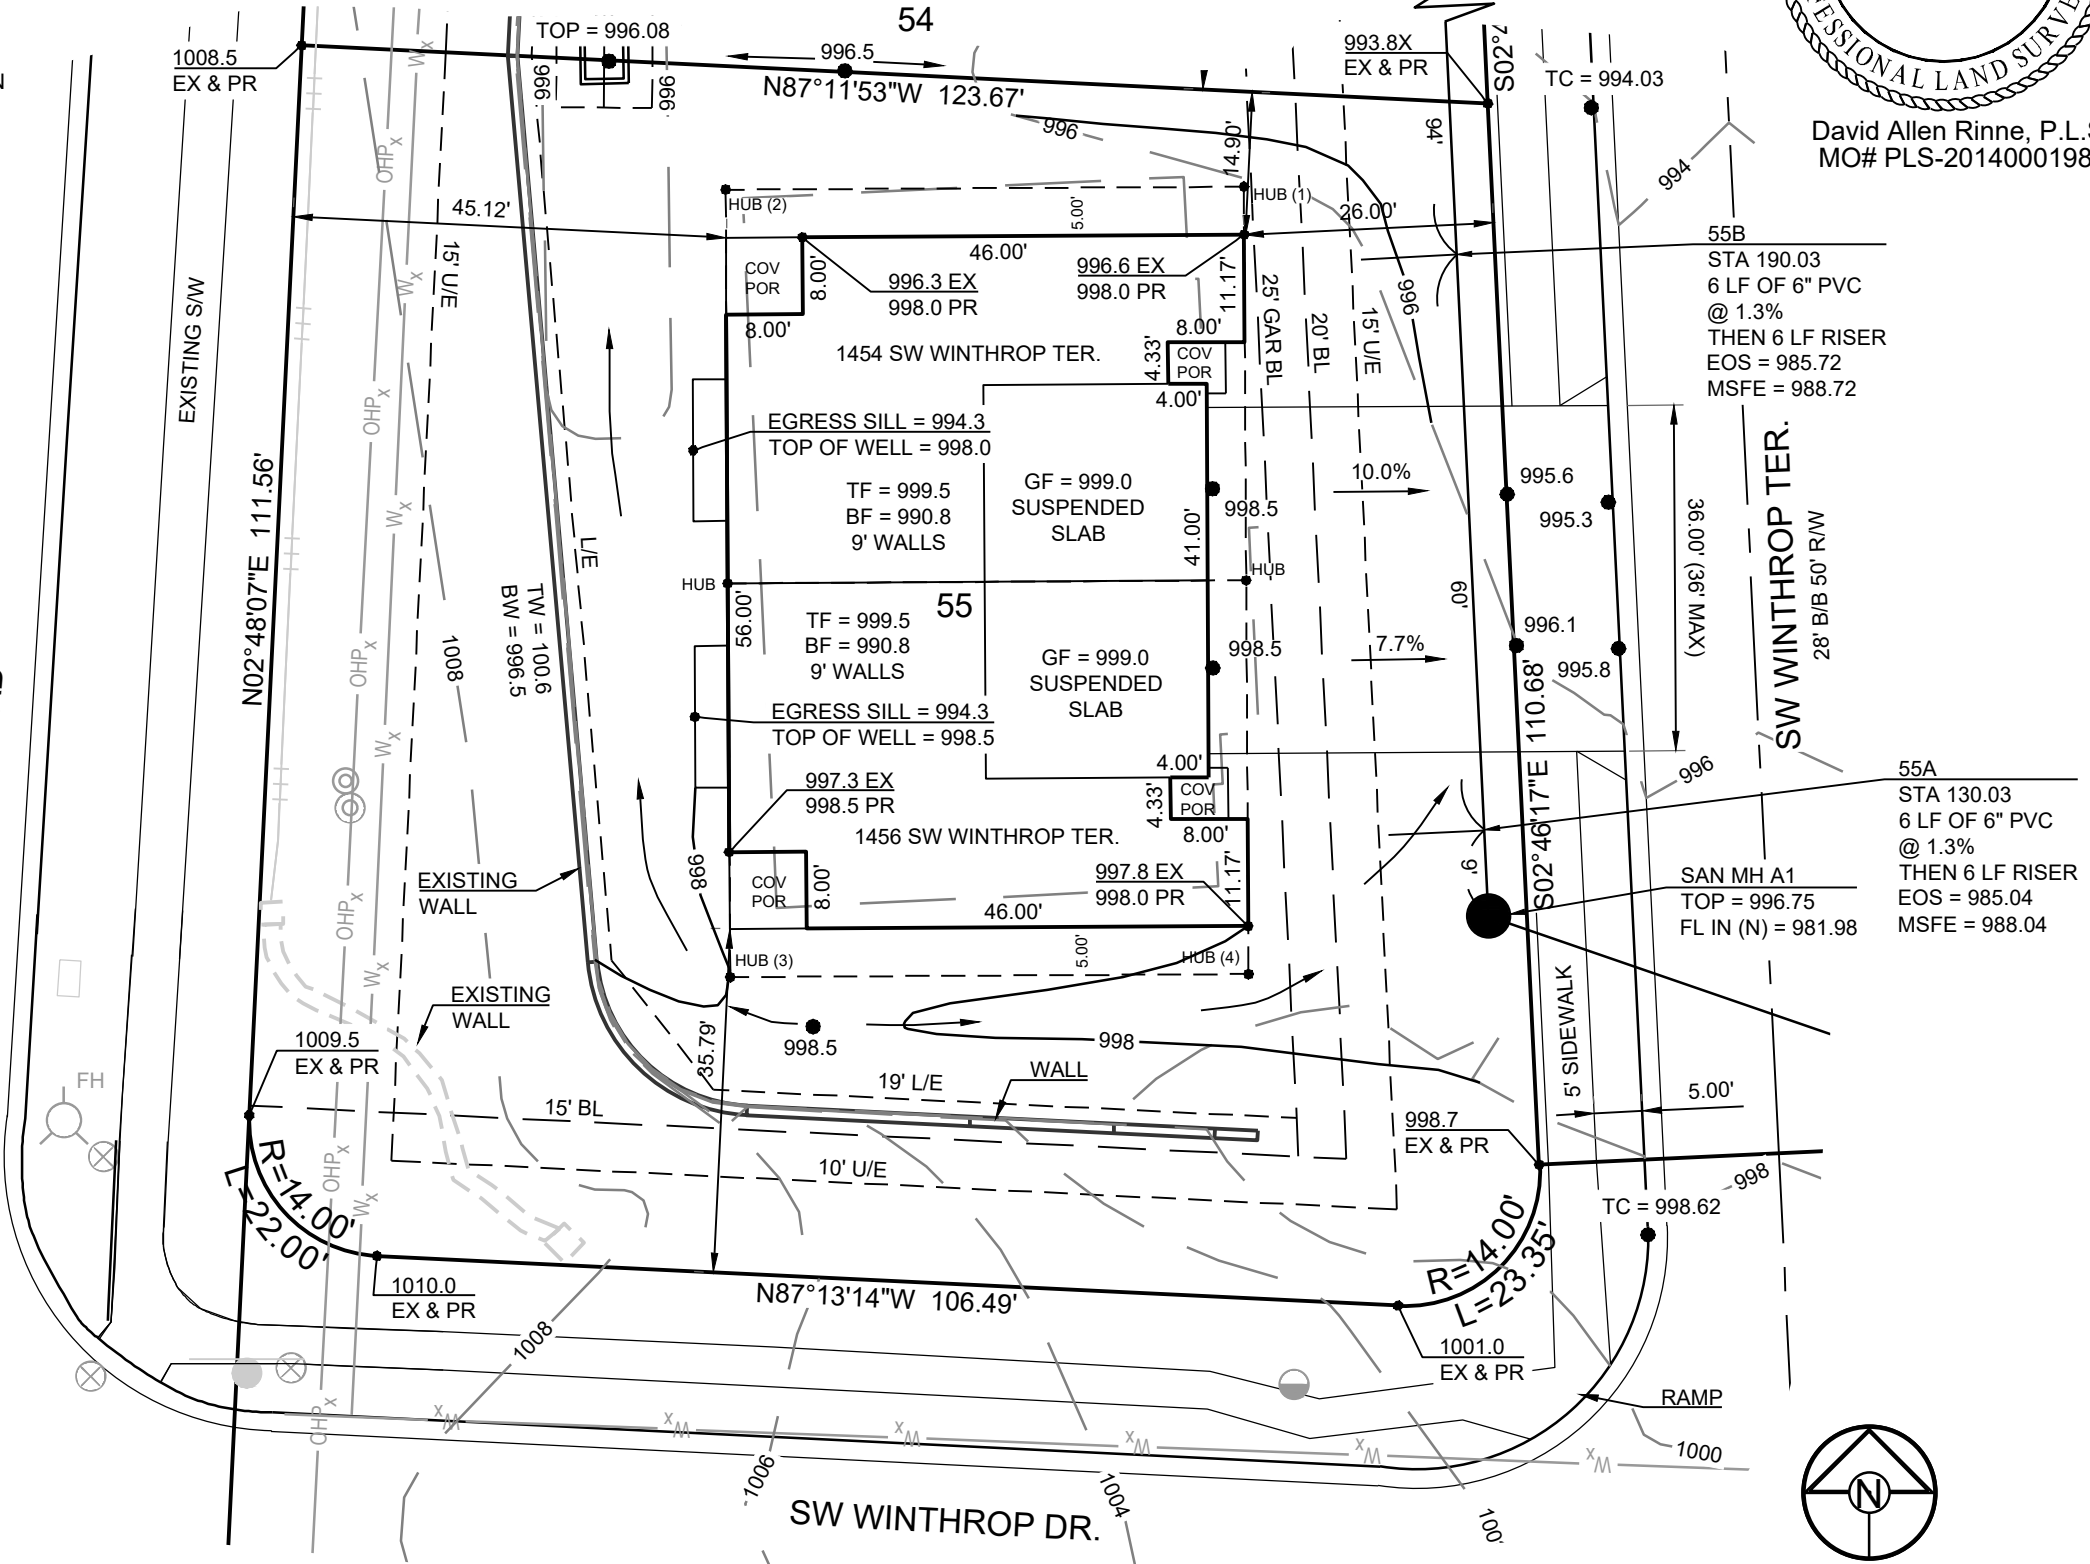

SCALE: 1" = 20'



David Allen Rinne, P.L.S.
MO# PLS-2014000198

SCHLAGEL

ENGINEERS PLANNERS SURVEYORS LANDSCAPE ARCHITECTS

14920 West 107th Street Lenexa, Kansas 66215
(913) 492-5158 Fax: (913) 492-8400
WWW.SCHLAGELASSOCIATES.COM

Missouri State Certificates of Authority
#E2002003800-F #LAC2001005237 #LS2002008659-F

LOT 55
WOODLAND GLEN,
2ND PLAT
1454 / 1456 SW WINTHROP TER.
LEE'S SUMMIT, MO

DRAWN BY:	AC
DATE PREPARED:	01.05.24
PROJ. NUMBER:	23-231

PLOT PLAN

SHEET

1