


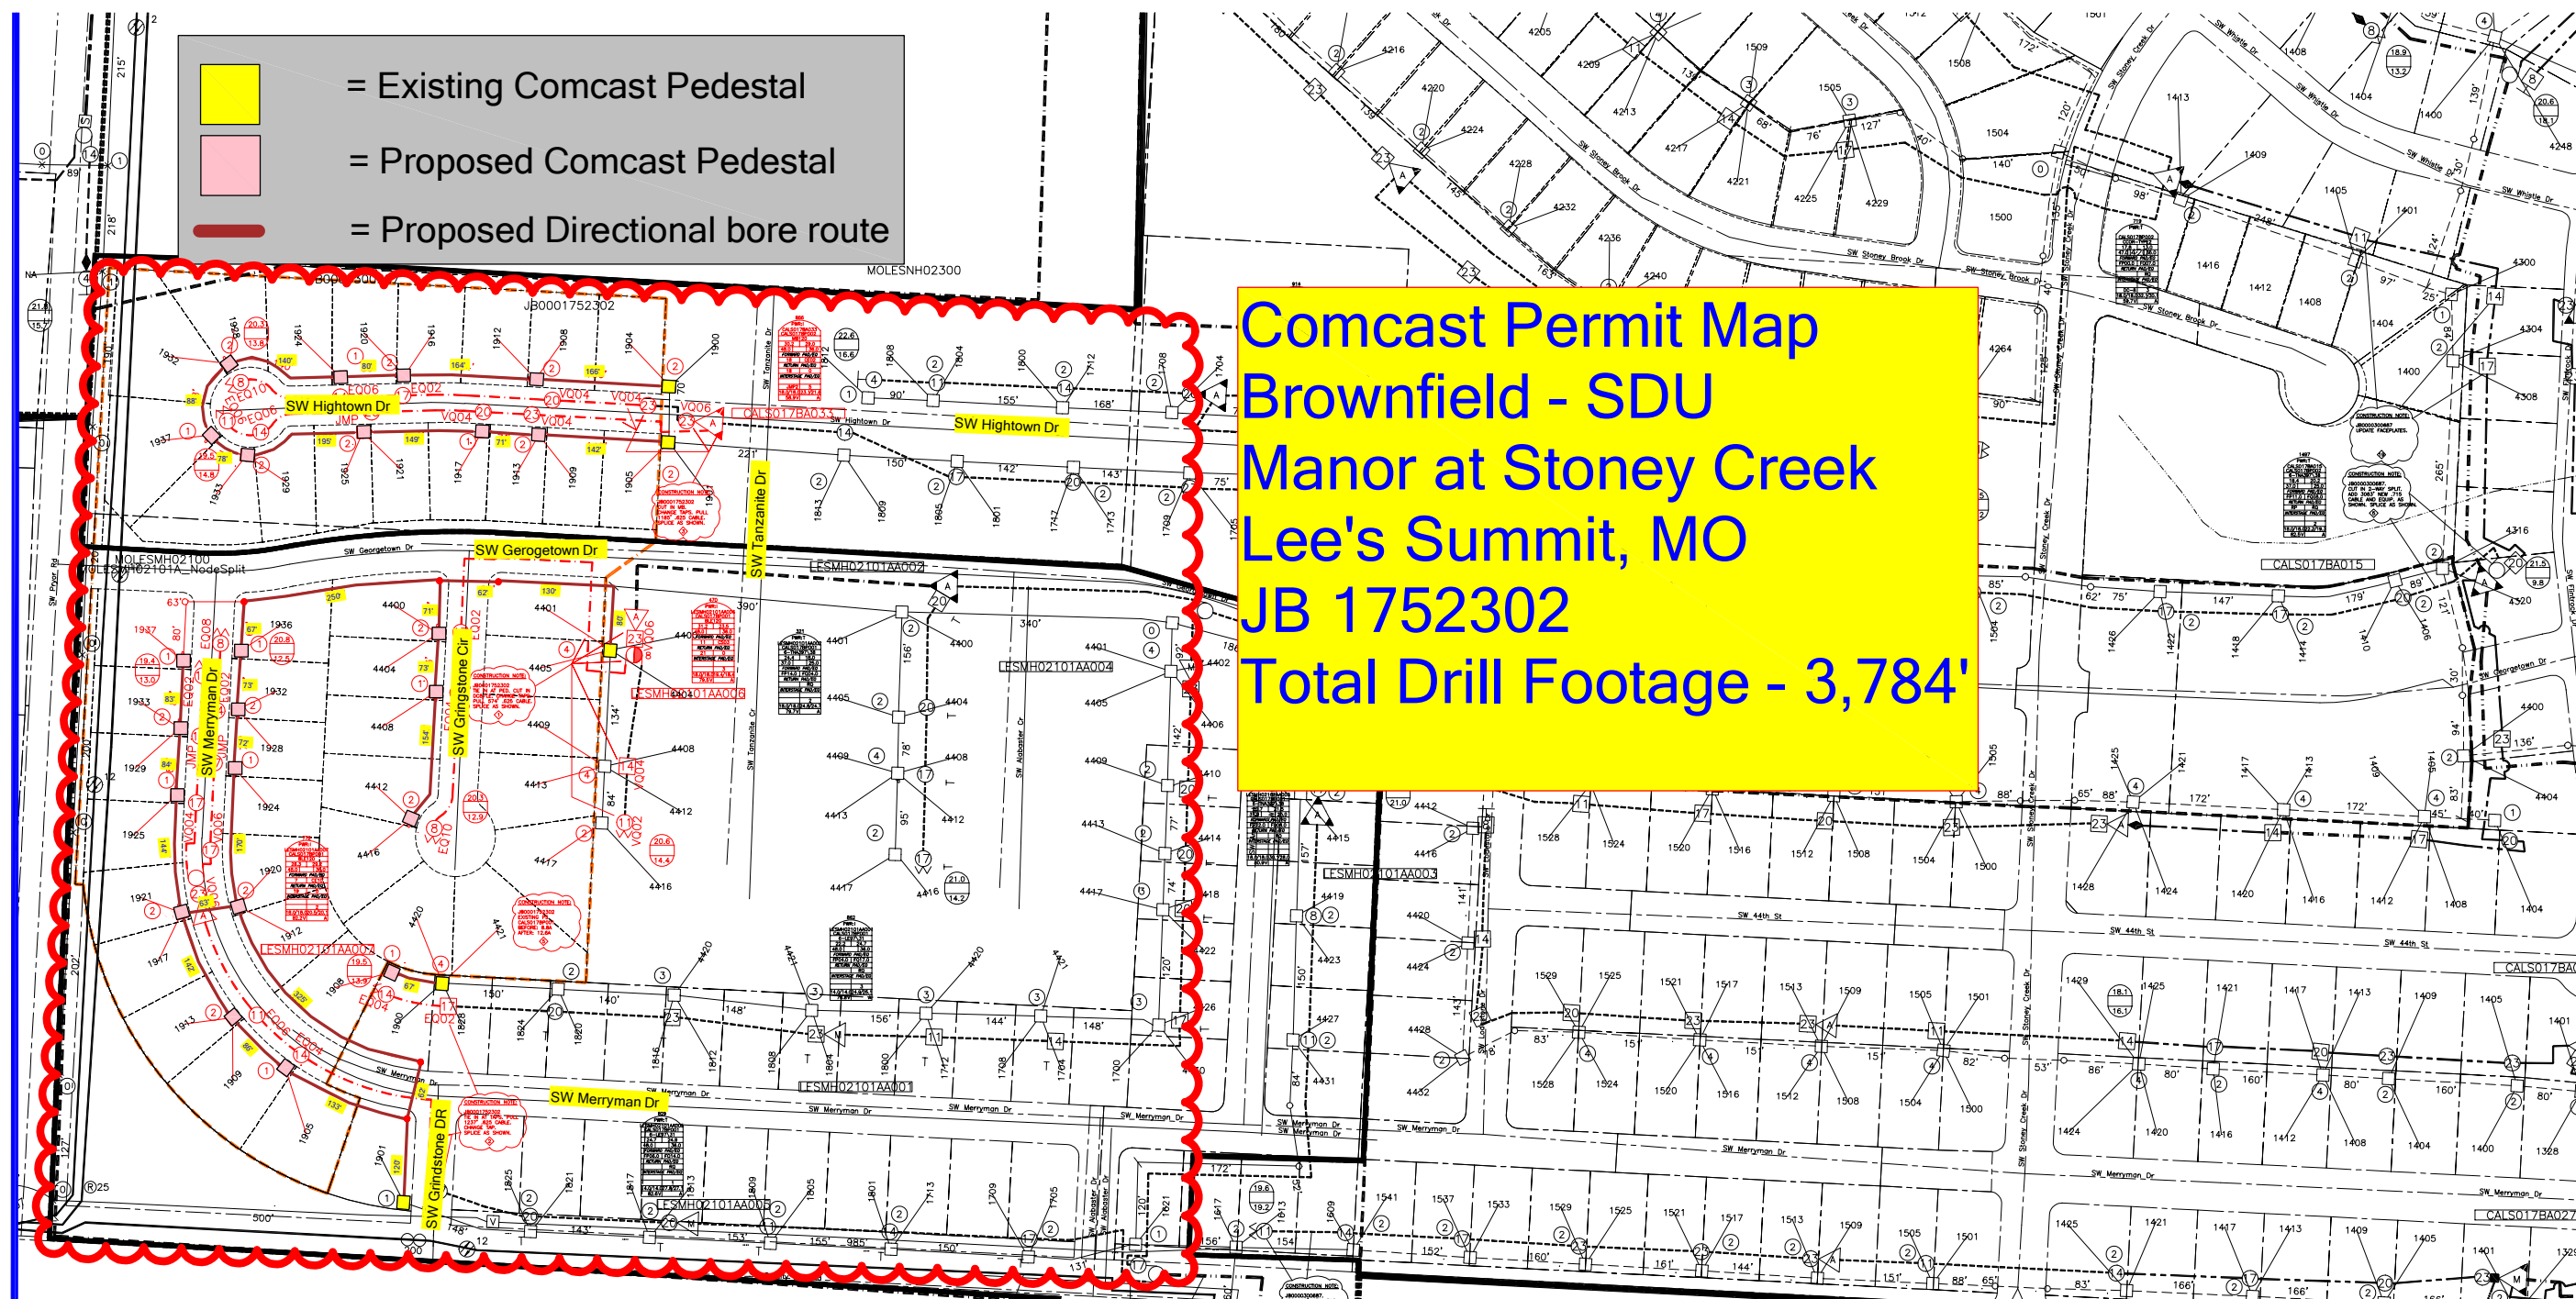

-  = Existing Comcast Pedestal
-  = Proposed Comcast Pedestal
-  = Proposed Directional bore route

Comcast Permit Map
Brownfield - SDU
Manor at Stoney Creek
Lee's Summit, MO
JB 1752302
Total Drill Footage - 3,784'