


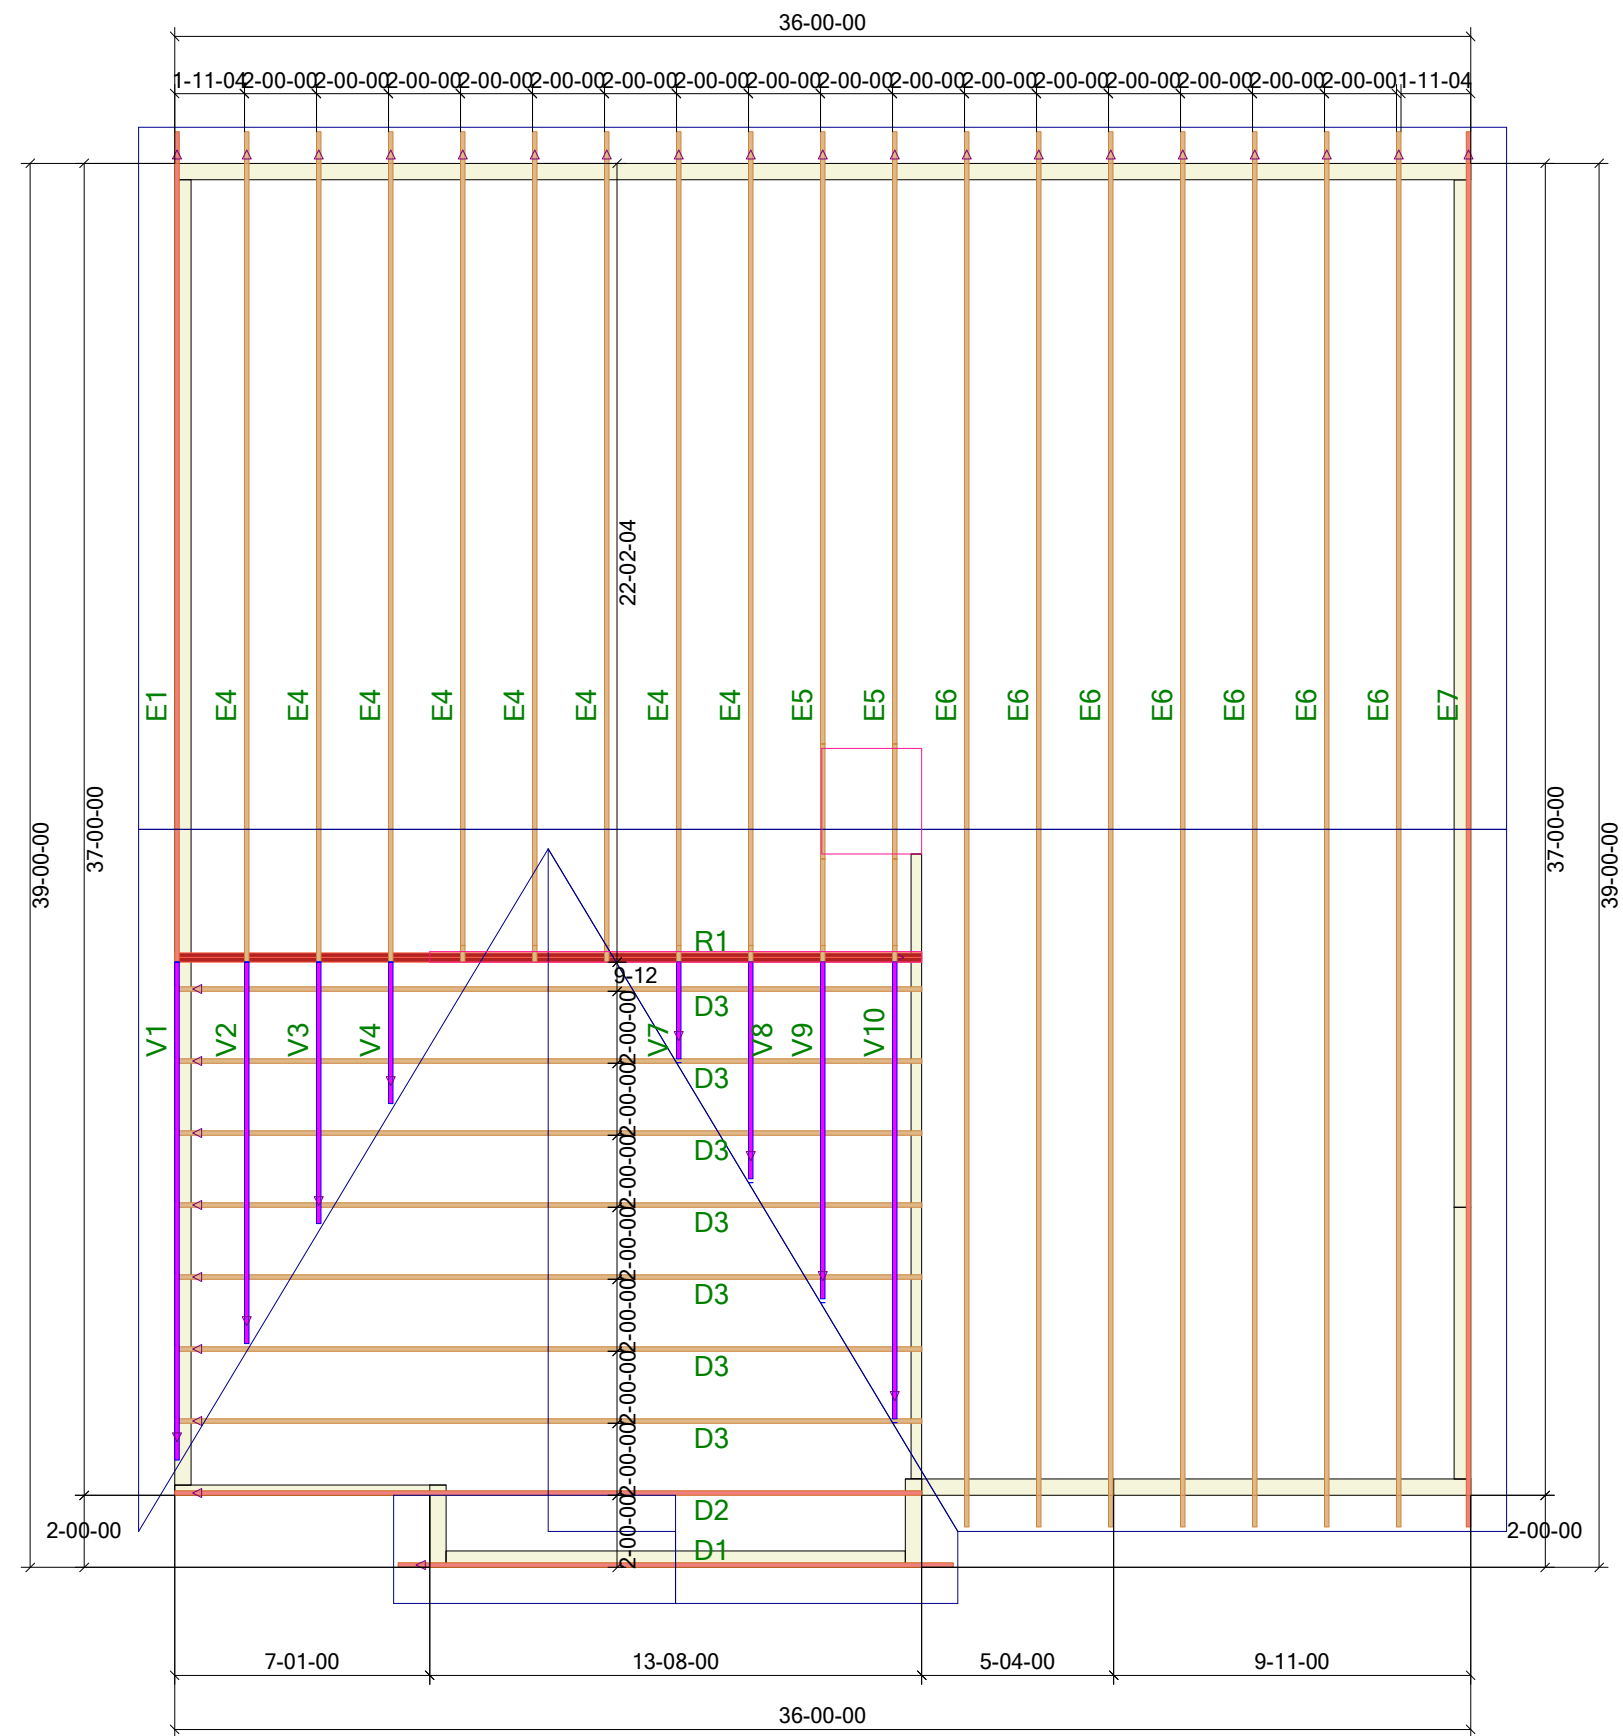

HANGER SCHEDULE	QUANTITY
● LUS24	11
● LUS26	0
● HUS26	0
▲ HHUS26-2	0
▲ HGUS26-2	0
▲ HGUS28-2	0
■ THJA26	0
■ TJC37	0
■ THJU26	0
● HUS28	0
● HUS28-2	0
● HHUS210-2	0
▲ HHUS28-2	1
▲ LUS28	0
▲ SUL24	0
■ SUL26	0
■ SUR24	0
■ SUR26	0
● THA422	0
● THA426	0
● THAC422	0
● THAC426	0
▲ THASL29	0
▲ THASR29	0
■ TBE4	1
■ TBE6	0
■ LGT3-SDS2.5	0

EVERSTEAD
SHOP DRAWINGS/SUBMITTAL REVIEW

SUBMITTAL WAS REVIEWED FOR DESIGN CONFORMITY
AND GENERAL CONFORMANCE TO CONTRACT
DOCUMENTS ONLY. THE CONTRACTOR IS RESPONSIBLE
FOR CONFIRMING AND CORRECTING DIMENSIONS AT
JOBSITE FOR TOLERANCE, CLEARANCE, QUANTITIES,
FABRICATION, COORDINATION OF HIS OR HER WORK
WITH OTHER TRADES, AND FULL COMPLIANCE WITH
CONTRACT DOCUMENTS.

STATUS:

APPROVED

04/25/2024

REVIEWED BY:

HCJ

ENGINEER, EVERSTEAD ENGINEERING & DESIGN LLC.

TRUSS QUANTITY:	54
ROOF AREA:	1,899
GABLE AREA:	488
HORIZONTAL OVERHANGS:	85
HIP LINES:	0
RAKED OVERHANGS:	145
RIDGE LINES:	62
VALLEY LINES:	48

SEE PLACEMENT PLAN FOR ADDITIONAL