



LEE'S SUMMIT MISSOURI

Scope of Work Statement

Applicant: <u>Neighbors Construction</u> <u>Contractor</u> Homeowner/Tenant? (Circle one)	
Primary Contact: <u>MARK A. RINE</u> Phone: <u>913-515-9613</u> Email: <u>markr@neighborsconstruction.com</u>	
Project Address: <u>800 NW WARD RD Lees Summit, MO 64086</u>	
Name of Owner: <u>North Point Development</u> Phone: <u>816-888-7380</u>	
Residential <u>Commercial?</u> (Circle one)	
Water service repair/replace: ☐	Work in right of way? ☐
Sewer service repair/replace: ☐	Work in right of way? ☐
Electrical service repair/replace ☒	Amperage: <u>200</u> (Engineer required of ≥ 400)
HVAC repair/replace ☐	
Uncovered deck: ☐	Covered deck: ☐ Square feet: _____
Accessory Structure: ☐	Description: _____ Square feet _____
Interior Alterations: ☐	Description: _____ Square feet _____
Addition: ☐	Description: _____ Square feet _____
Retaining wall over 48" ☐	
Swimming pool ☐	Electrical contractor _____ Plumber (NG?) _____
Lawn irrigation ☐	
Other: ☐	Cost of project including labor \$ _____
Detailed description of work:	
<u>ESI - CHANGE CURRENT 3 WIRE 3PHASE 100 AMP TO A</u>	
<u>4 WIRE 3PHASE 200 AMP</u>	

AFFIDAVIT: I hereby certify that I have the authority to make the foregoing application and that the application, the best of my knowledge, is complete and correct and that the permitted construction will conform to the regulations in the Codes adopted by the City of Lee's Summit and all applicable ordinances.


Signature of Applicant

Mark A. Rine
Printed Name of Applicant


5/23/24
Date

C-0200

ASI #2 - RFI #13 Response Grading and Site Revisions

Search in this sheet

CHANGE TO A 4 WIDE
3 PHASE 200 AMP

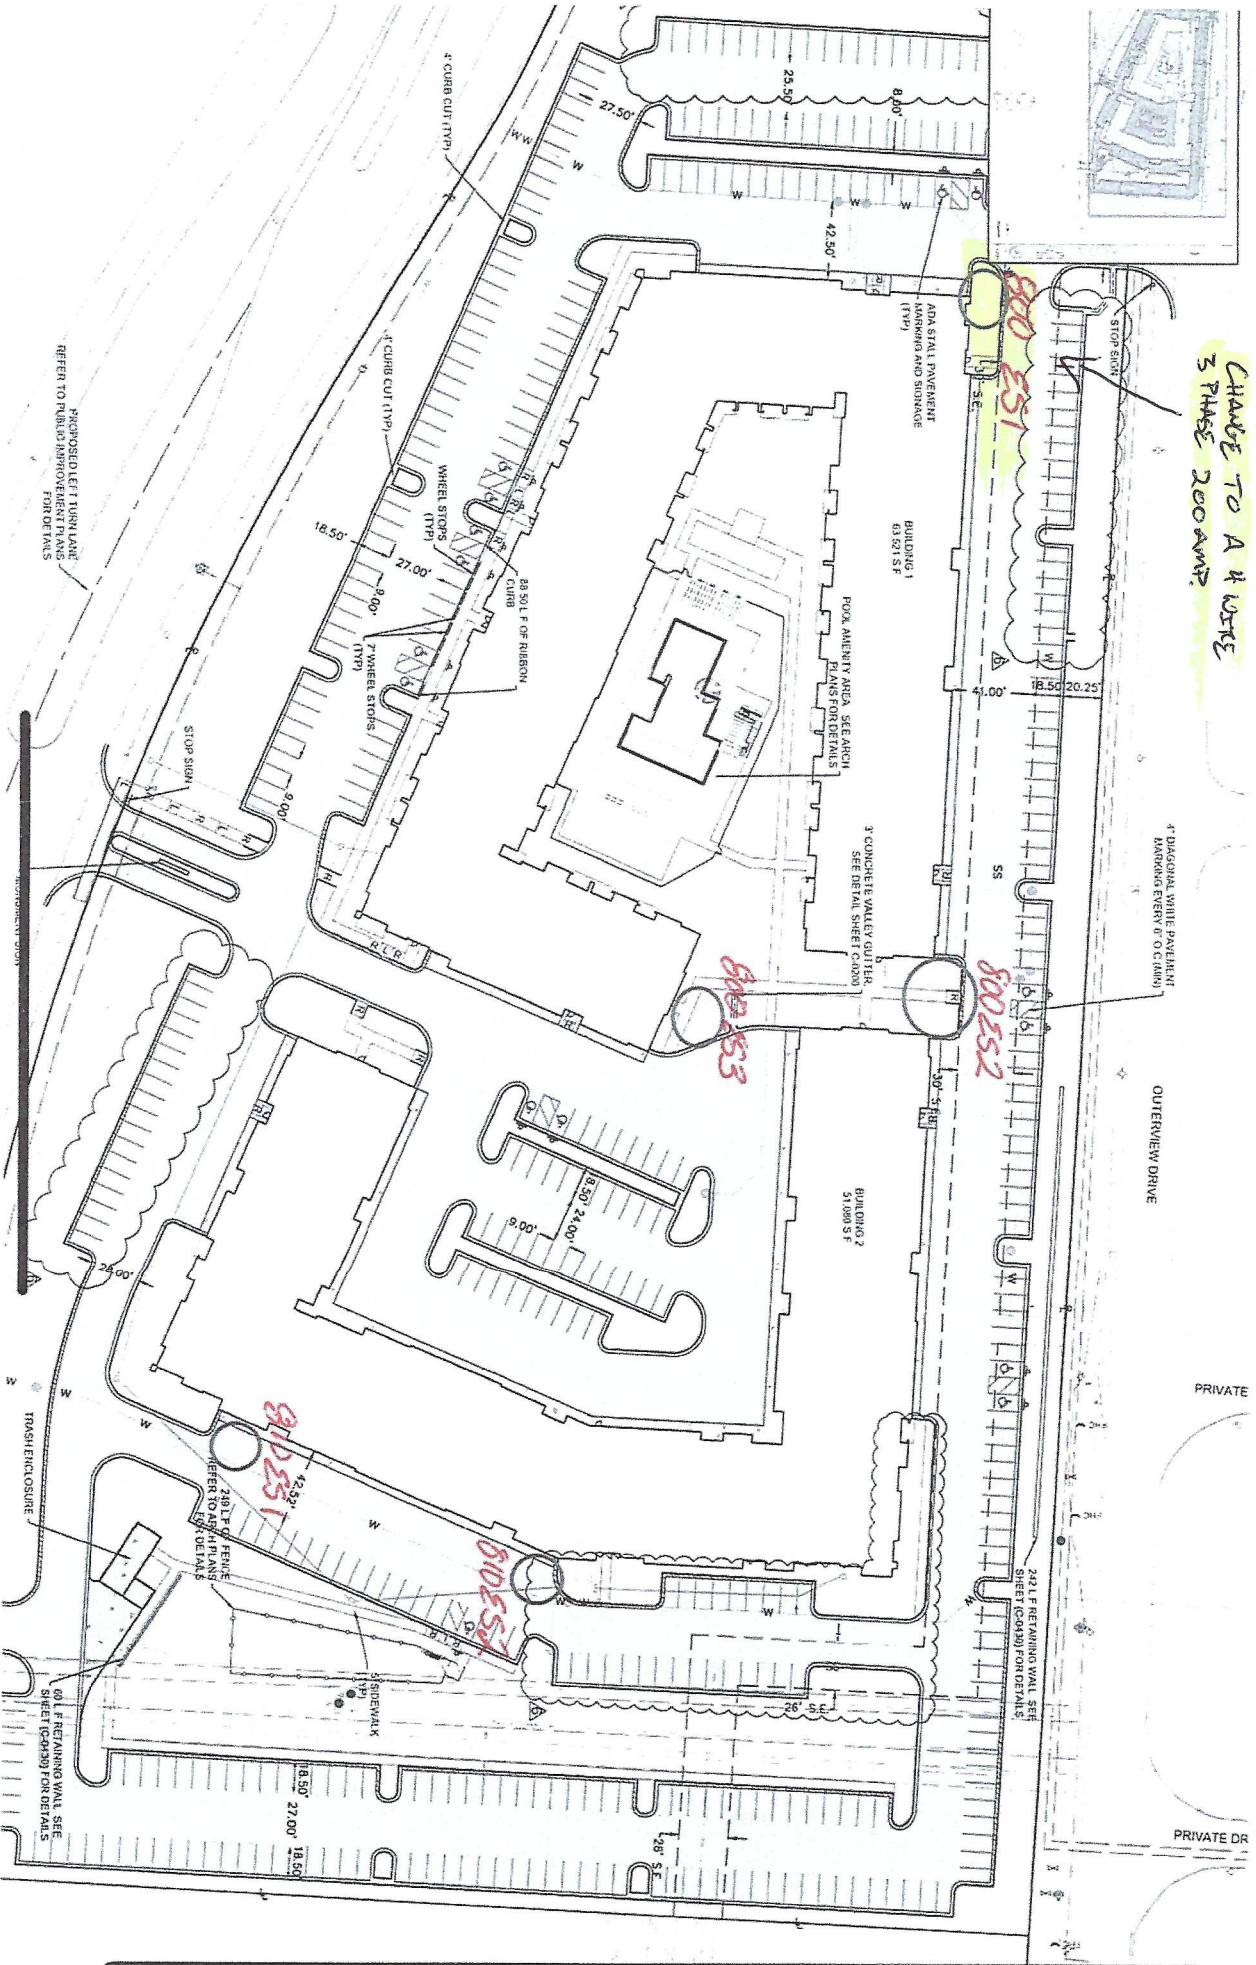

PROPOSED LEFT TURN LANE
REFER TO PUBLIC IMPROVEMENT PLANS
FOR DETAILS