
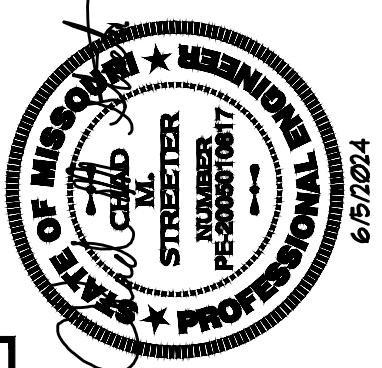


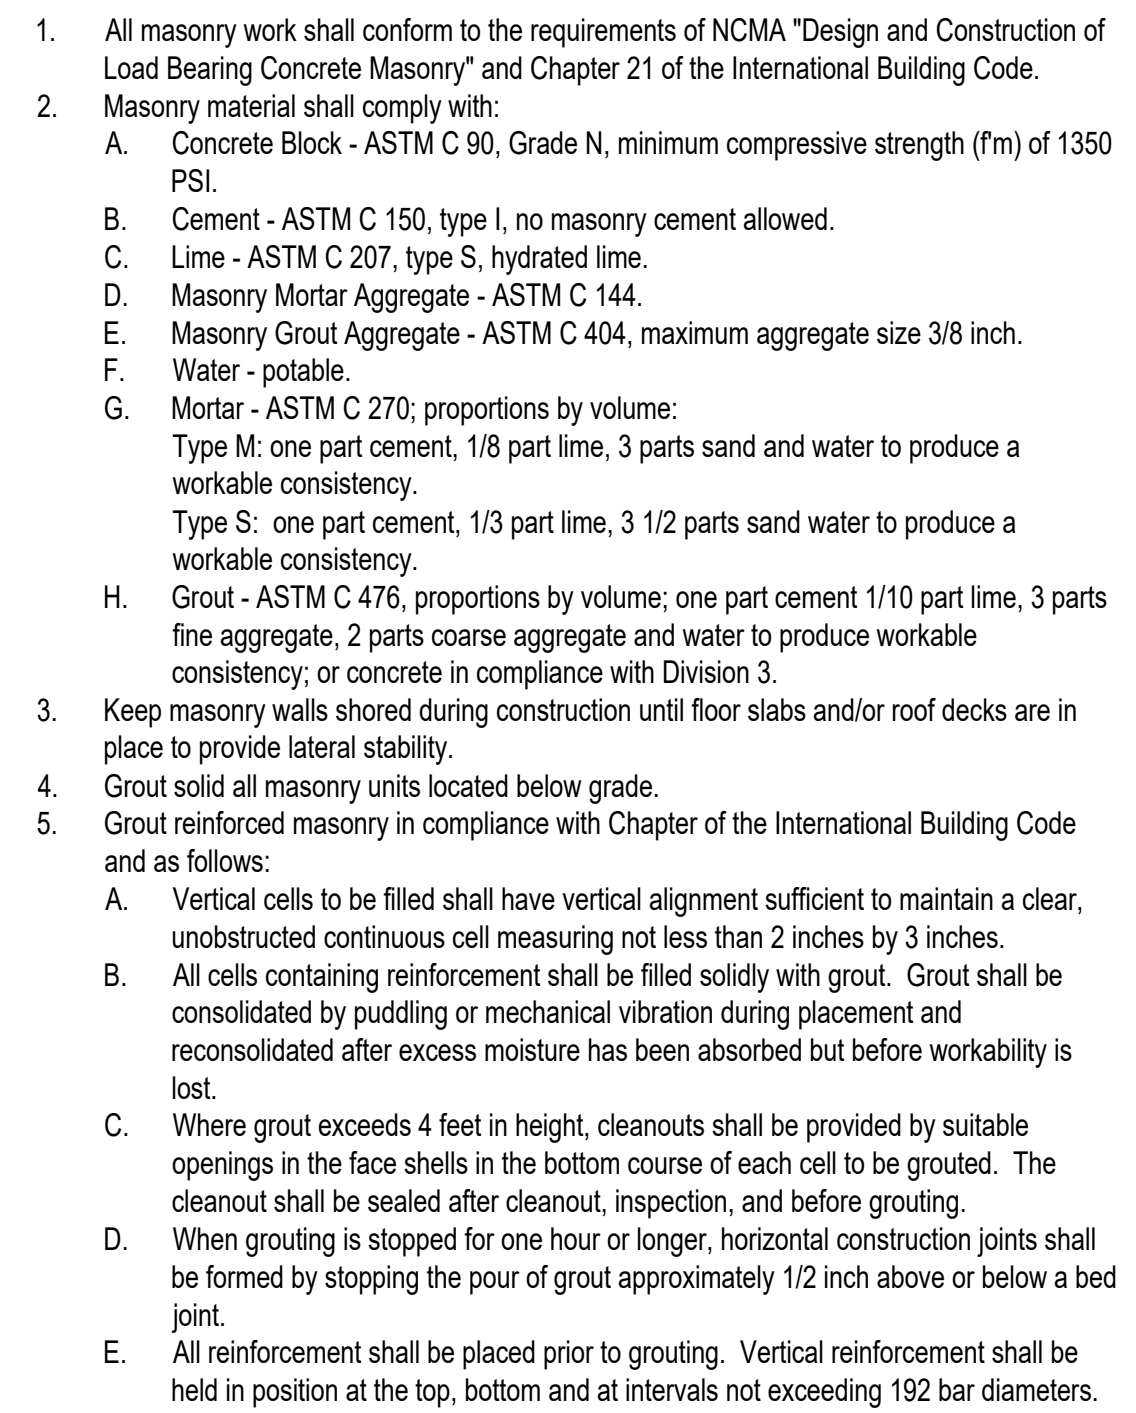

DATE: 06/05/24

REVISED:

JOB NO.:

RAUN BY: MEJ

DESIGNED BY: CMS

Van Der Zien & Associates, P.A.
11011 KING STREETS SUITE 130
OVERLAND PARK, KS 66210
(913) 451-6305 FAX (913) 451-1021
WEB PAGE WWW.VANDERZIENASOC.COM
E-MAIL VO@VANDERZIENASOC.COM

Van Deurzen and Associates, P.A. © 2024

RELEASE FOR CONSTRUCTION
AS NOTED FOR PLAN REVIEW
DEVELOPMENT SERVICES
LEE'S SUMMIT, MISSOURI
06/06/2024

CMU RETAINING WALL FOR:
2116 NW O'BRIEN RD
LEE'S SUMMIT, MISSOURI
LOT 164-WOODSIDE RIDGE

SHEET NO:

RW1.1