PREMIER BUILDING SUPPLY OF KANSAS CITY 20300 W 207TH St Spring Hill, KS 66083 Phone: 913.686.1812 www.premierbuildingsupply.com Clayton Properties Wildflower - Transitional 3 Car 1612 SW Buckthorn St. HR Lot 161 Kyle Clifford Designer: Michael Dueker 5/22/2024 | P240463 | NTS ROOF TRUSS PLACEMENT

EVERSTEAD

SHOP DRAWING / SUBMITTAL

DIAGRAM

SUBMITTAL WAS REVIEWED FOR DESIGN
CONFORMITY AND GENERAL CONFORMACE TO
CONTRACT DOCUMENTS ONLY. THE CONTRACTOR
IS RESPONSIBLE FOR CONFIRMING AND
CORRELATING DIMENSIONS AT JOBSITE FOR
TOLERANCE, CLEARANCE, QUANTITIES,
FABRICATION, COORDINATION OF HIS OR HER
WORK WITH OTHER TRADES, AND FULL

COMPLIANCE WITH CONTRACT DOCUMENTS. STATUS:

> **APPROVED** 06/05/2024

> > REVIEWED BY: CPD

ENGINEER, EVERSTEAD ENGINEERING & DESIGN LLC.

RELEASE FOR CONSTRUCTIO **AS NOTED ON PLANS REVIEW DEVELOPMENT SERVICES** LEE'S SUMMIT, MISSOURI 06/07/2024 4:03:25

- EL EXTREMO IZQUIERDO DE LOS TRUSSES (VEA LOS PERFILES)

TODAS LAS DIMENSIONES PARA LAS TRUSSES SON DE FUERA DE LA MADERA ESTABLECER LOS TRUSSES NIVELADAS CON LA ESTRUCTURA (u.n.o.)

- LEFT END OF TRUSS (SEE TRUSS PROFILES)

ALL ROOF TRUSS DIMENSIONS ARE FROM OUTSIDE EDGE OF STUD (u.n.o.) SET ROOF TRUSSES FLUSH WITH FRAMING (u.n.o.)


WARNING: Trusses must be handled with care to prevent damage and injury.

This truss placement diagram is to be used only as an installation aid; it is not a structural diagram. These trusses are designed as individual building components to be incorporated into the building design at the the specification of the building designer. See individual design sheets for each truss design identified on the placement drawing.

Professional advice should be sought regarding handling, installation, temporary and permanent bracing before erecting trusses. Temporary and permanent bracing is required during installation of trusses to prevent possible collapse.

For general guidance regarding bracing, consult "BCSI-06" available jointly from WTCA & TPI.

Premier Building Supply must be notified of any issues requiring a back charge prior to any work being done. Premier Building Supply reserves the right to use it's service staff in lieu of being back charged.

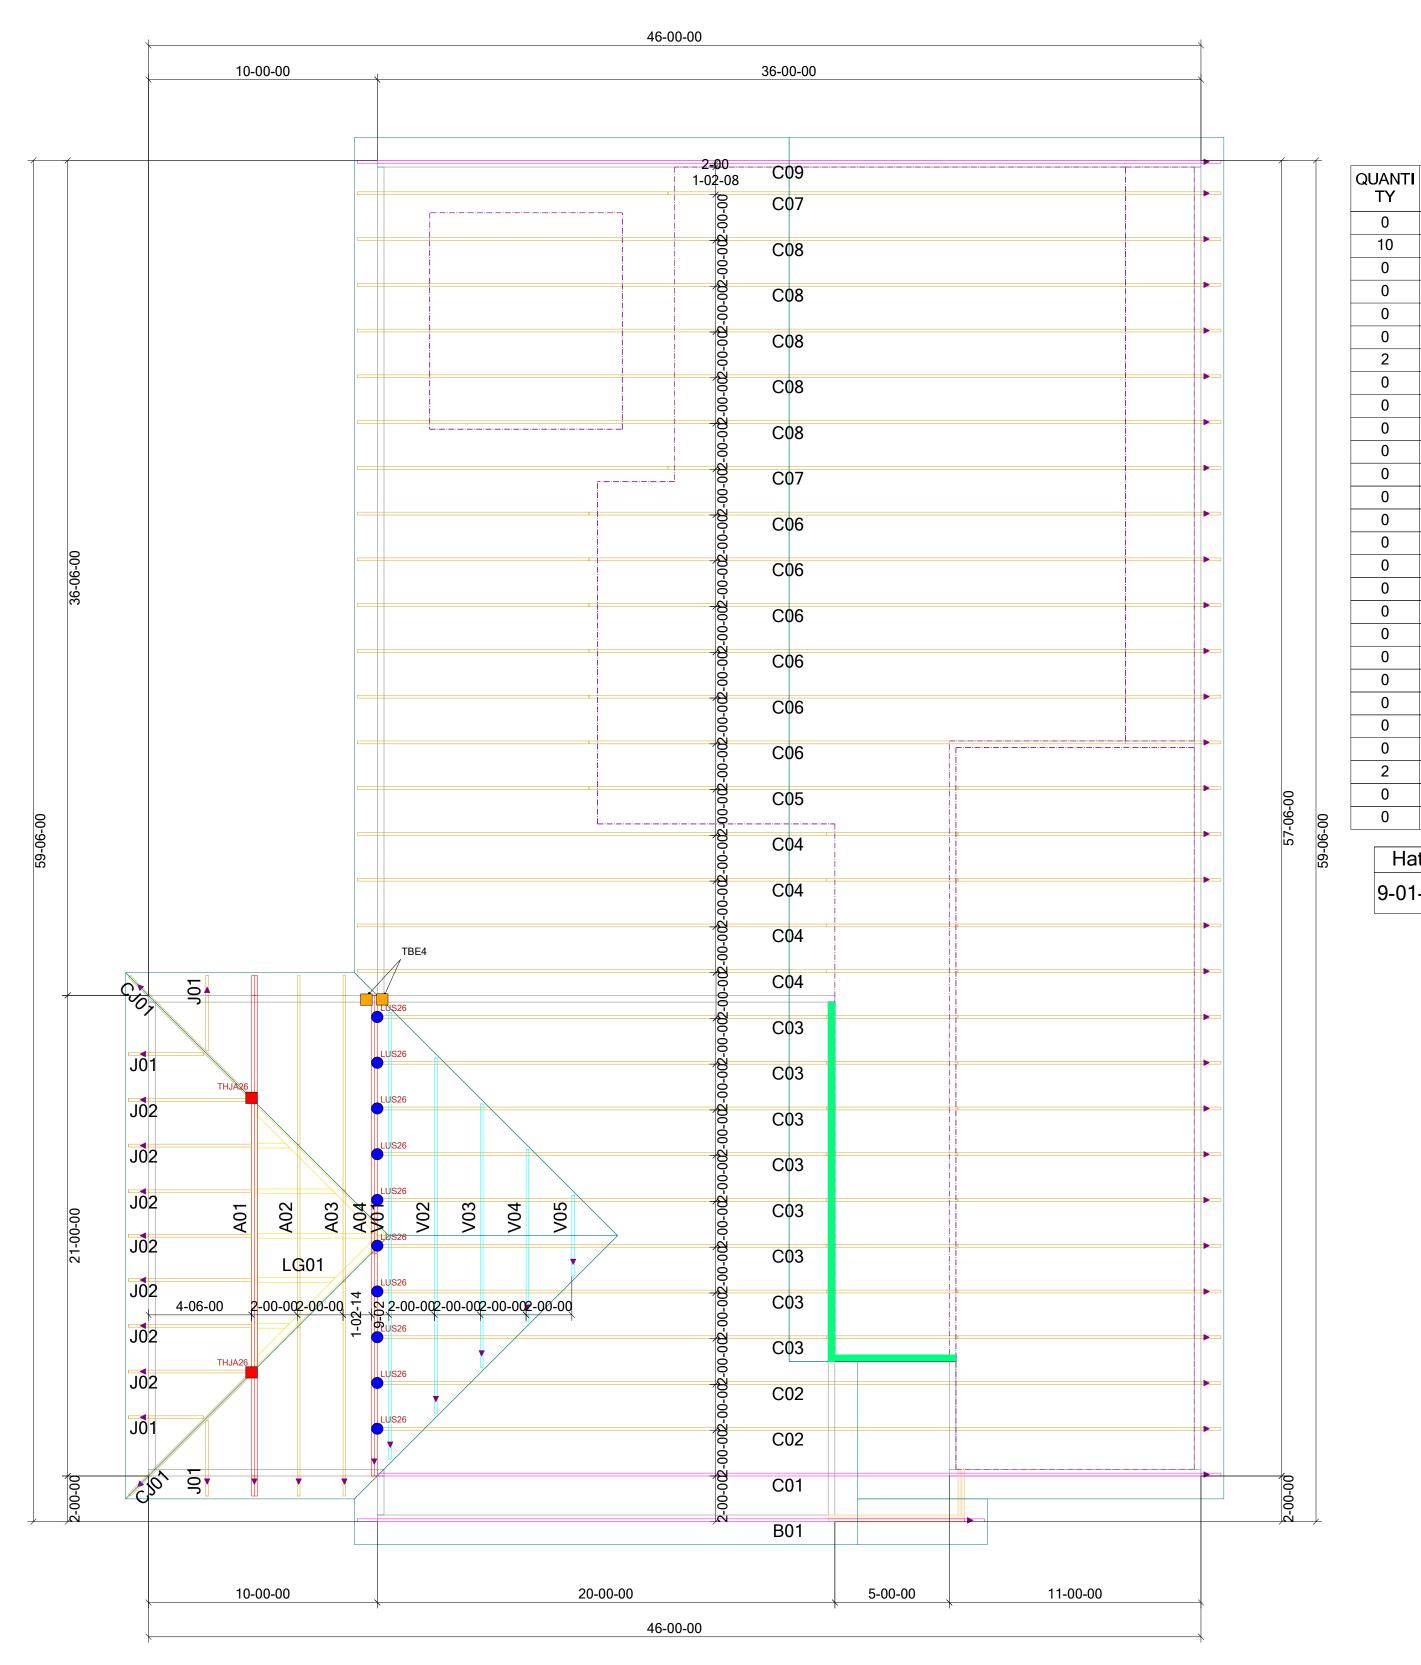

1 - SDWC 15600 REQUIRED AT ALL BEARING LOCATIONS (u.n.o.) ALL TRUSS TO TRUSS CONNECTIONS = 'NAILED" (u.n.o.)

- SDWC 15600 NECESARIO EN TODO LOS PUNTOS DE APOYO (u.n.o.) TODAS LAS CONEXIONES DE TRUSS A TRUSS = 'CLAVADAS " (u.n.o.)

SCHEDULE ΤY LUS24 0 10 LUS26 HUS26 0 HHUS26-2 **▲** 0 HGUS26-2 0 HGUS28-2 ▲ 2 THJA26 TJC37 0 0 THJU26 HUS28 0 HUS28-2 0 | HHUS210-2 | | HHUS28-2 0 LUS28 0 0 SUL24 0 SUL26 0 SUR24 0 SUR26 0 THA422 THA426 THAC422 0 THAC426 0 THASL29 0 THASR29 2 TBE 4 0 0

HANGER

Hatch Legend 9-01-02