


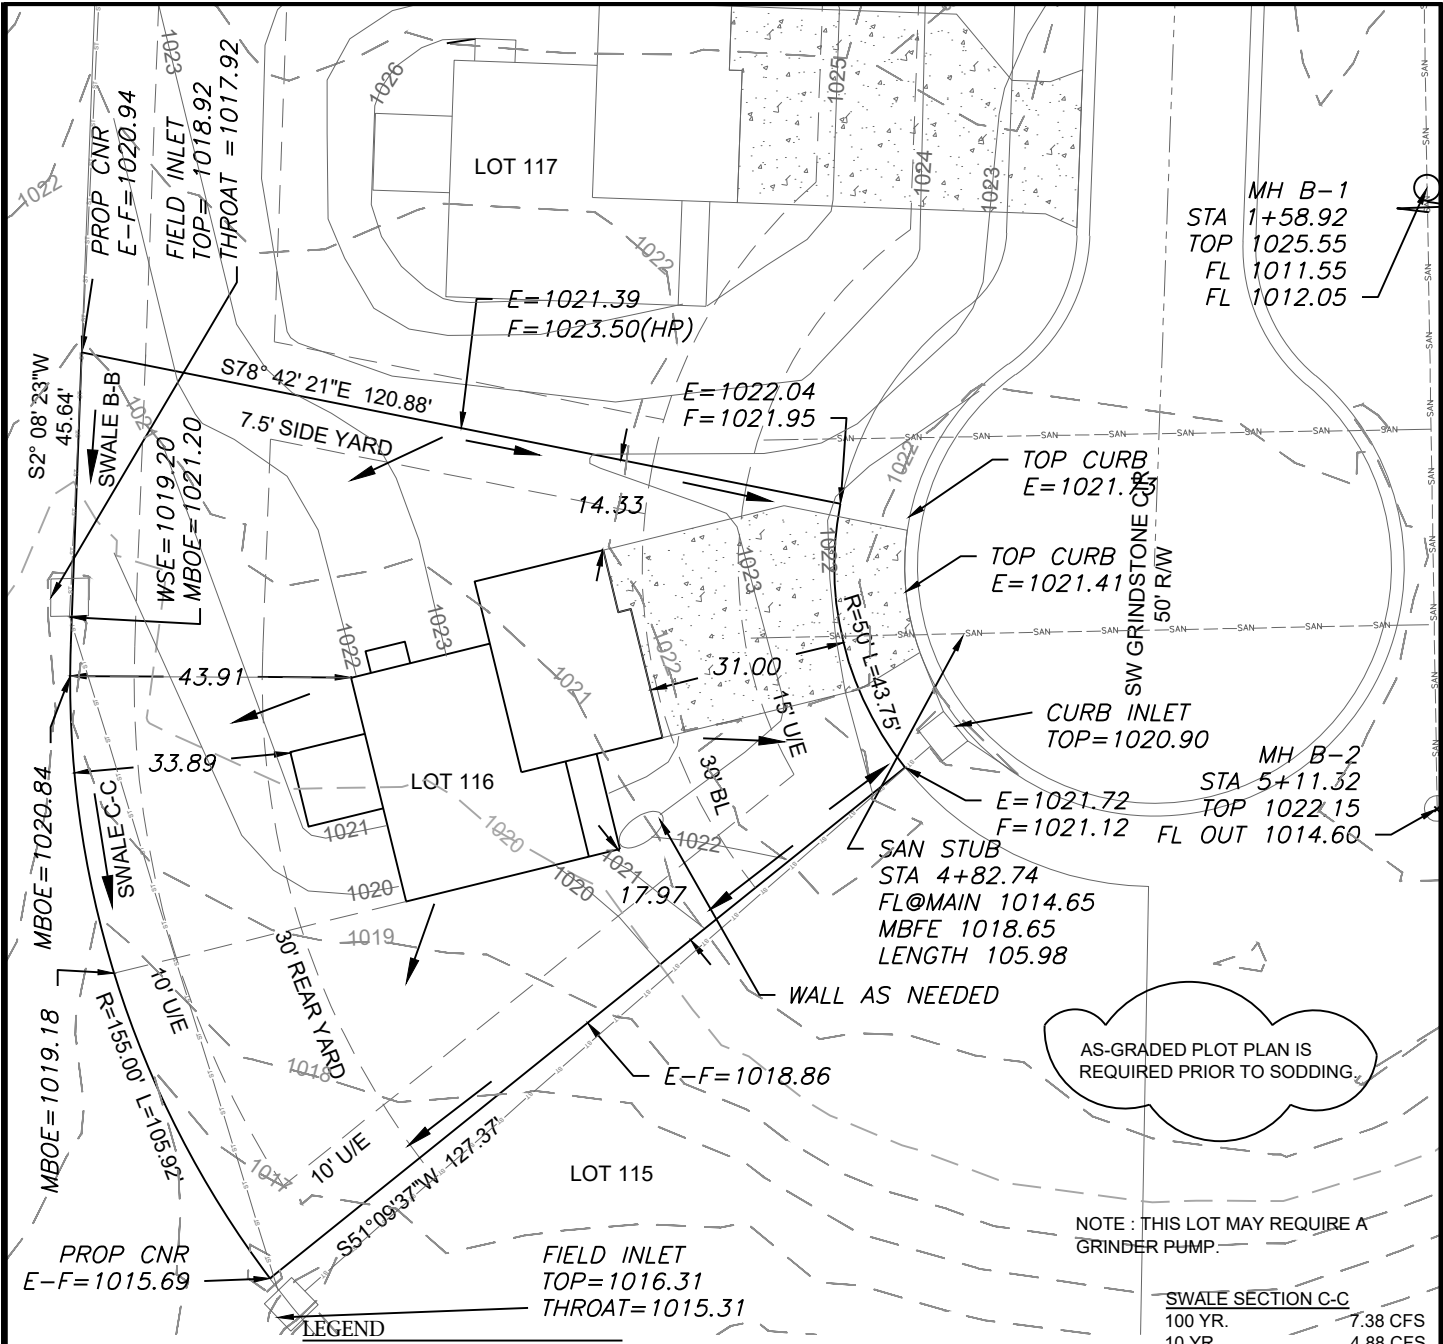

MH B-1
STA 1+58.92
TOP 1025.55
FL 1011.55
FL 1012.05

MH B-2
STA 5+11.32
TOP 1022.15
FL OUT 1014.60

AS-GRADED PLOT PLAN IS
REQUIRED PRIOR TO SODDING.

NOTE: THIS LOT MAY REQUIRE A
GRINDER PUMP.

SWALE SECTION C-C	
100 YR.	7.38 CFS
10 YR	4.88 CFS
BED SLOPE	3.48%
BASE WIDTH	8'
SIDE SLOPE(1:V)	8'
100 YR WSE	0.24'

SWALE SECTION B-B	
100 YR.	5.05 CFS
10 YR	3.34 CFS
BED SLOPE	3.48%
BASE WIDTH	8'
SIDE SLOPE(1:V)	8'
100 YR WSE	0.20'



- LEGEND**
- Gas Meter
 - Telephone or Fiber-Optic Pedestal
 - Cable TV Pedestal
 - Electric Pedestal
 - Light Pole
 - Mailbox
 - Fire Hydrant
 - Water Valve

PROPOSED HOUSE
TOP FOUNDATION = 1025.10
GARAGE FLOOR = 1023.10
TOP FOOTING = 1016.10
BASEMENT FLOOR = 1016.43
DRIVE SLOPE = 4.7%


E = EXISTING ELEVATION
F = PROPOSED FINAL ELEVATION
G = ADJACENT GRADE AT EGRESS
U/E = UTILITY EASEMENT
B/L = BUILDING LINE
S/Y/S = SIDE YARD SETBACK
R/Y/S = REAR YARD SETBACK

NOTES

- BUILDER TO VERIFY ALL BUILDING ELEVATIONS AND DIMENSIONS.
- THIS PLOT PLAN DOES NOT CONSTITUTE A BOUNDARY SURVEY.
- THE EASEMENTS SHOWN ON OS BAR THIS PLOT PLAN ARE TAKEN FROM THE FINAL PLAT. OTHER EASEMENTS MAY EXIST.

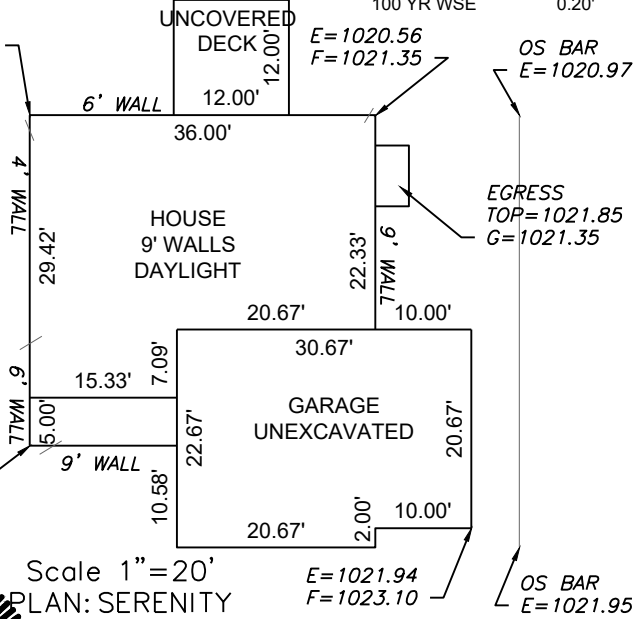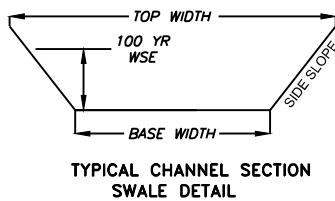

RELEASE FOR CONSTRUCTION
AS NOTED FOR PLAN REVIEW
DEVELOPMENT SERVICES
LEE'S SUMMIT, MISSOURI
03/05/2024

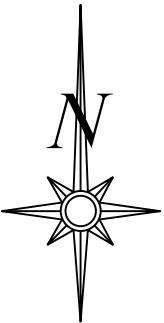

Scale 1"=30'

LOT INFORMATION

11,956.06 SQ. FT.
LEFT MBOE = 1017.24
RIGHT MBOE = 1023.47
MBFE = 1018.65
ADDRESS
4416 SW GRINDSTONE CIR
LEGAL DESCRIPTION
LOT 116, THE MANOR AT STONEY CREEK 4TH PLAT, A SUBDIVISION AS RECORDED IN LEE'S SUMMIT, JACKSON COUNTY, MISSOURI.

Scale 1"=20'
PLAN: SERENITY

ENGINEERING SOLUTIONS
ENGINEERING & SURVEYING
50 SE 30TH STREET
LEE'S SUMMIT, MO 64082
P:(816) 623-9888 F:(816)623-9849
WWW.ENGINEERINGSOLUTIONSKC.COM

STATE OF MISSOURI
MATTHEW J. SCHLICHT
NUMBER
PE-2006019708
3/5/2024
PROFESSIONAL ENGINEER

PLOT PLAN - LOT 116
THE MANOR AT STONEY CREEK 4TH PLAT
LEE'S SUMMIT, JACKSON COUNTY, MISSOURI
AVITAL PROPERTIES GROUP
P.O. BOX 23100
OVERLAND PARK, KS 66283
PROJECT NO. 1 FILE NAME LOT 116 & 117 NEW, MANOR AT STONEY CREEK DATE 2/16/24 SHEET 1 OF 1
Rev:

THIS DRAWING IS NOT VALID UNLESS THE SIGNATURE, DATE AND SEAL OF THE ENGINEER WHO SUPERVISED THE PREPARATION OF THIS DRAWING HAS BEEN AFFIXED HERETO.