


PROPOSED

198'-9"

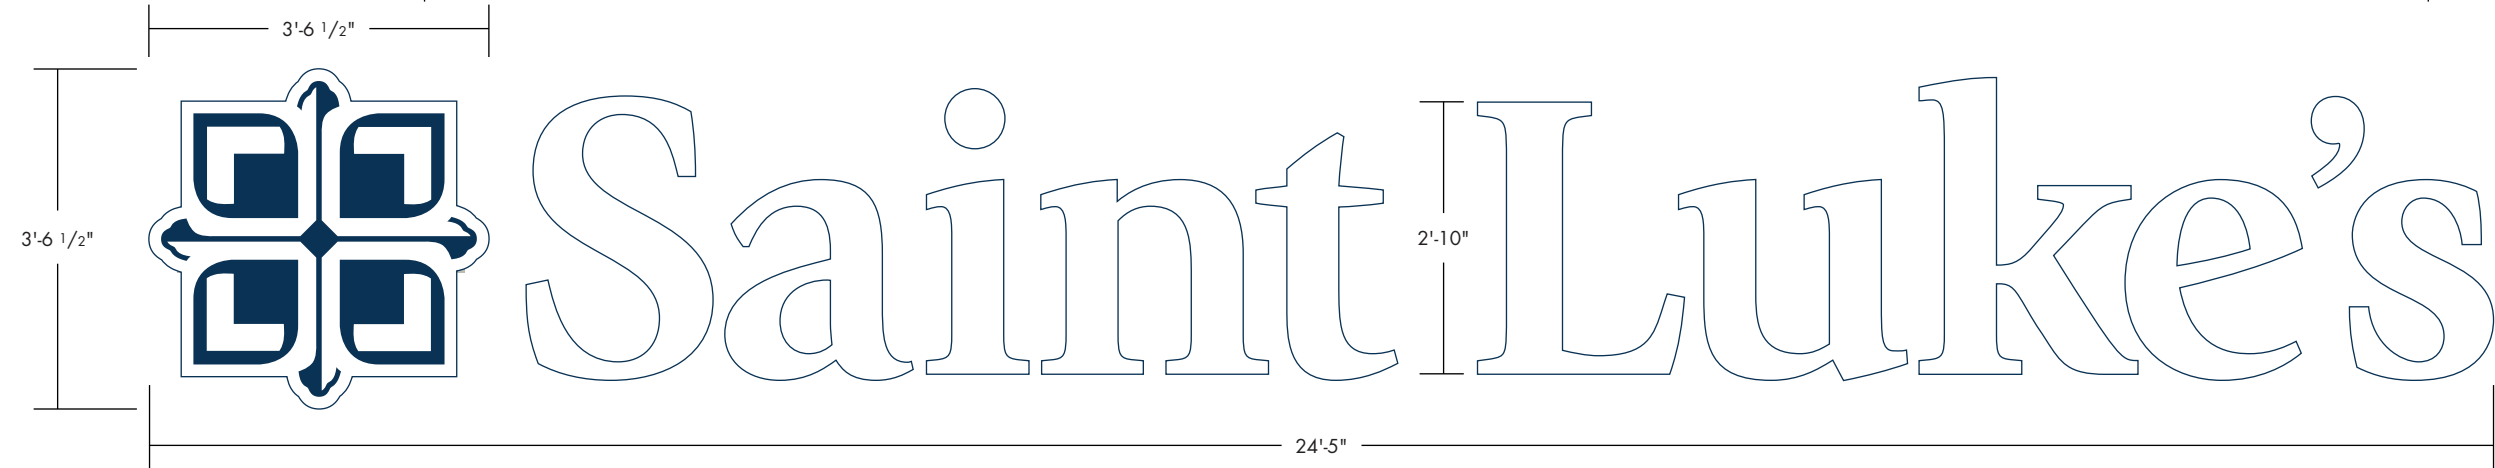

All noted dimensions are approximate and may be modified slightly during manufacturing to allow proper component usage.

PMS 540C BLUE
3630-36 BLUE

- SPECIFICATIONS:**
- SAINT LUKE'S EAST OUTPATIENT MAIN ID
- PRODUCE AND INSTALL (1) SET OF FLUSH MOUNTED INTERNALLY-ILLUMINATED PAN CHANNEL LETTERS/LOGO
 - "LOGO/SAINT LUKE'S" - WHITE FACES WITH BLUE TRIM CAPS, PMS 540C BLUE RETURNS, LOGO OVERLAID WITH 3630-36 BLUE VINYL ILLUMINATES WITH WHITE LEDS
 - INSTALLS FLUSH TO STONE FASCIA WITH TRANSFORMERS LOCATED BEHIND BUILDING WALL.
 - REQUIRES INTERNAL SCAFFOLDING/STAGING FOR INSIDE STAIRWELL AS WELL AS RENTAL LIFT FOR OUTSIDE REACH

CUSTOMER: SAINT LUKE'S EAST HOSPITAL
NAME: ANDY AMOR
LOCATION: 100 NE ST LUKES BLVD
LEE'S SUMMIT, MO 64086

DATE: 6/18/24
DESIGN NO: QT-J25265
ARTIST: JH

SCALE: 1/2" = 1'

APPROVED:

DATE:



LUMINOUSNeonInc
ART & SIGN SYSTEMS

✗ INDICATES WHERE POWER NEEDS TO BE LOCATED

