




PROPOSED

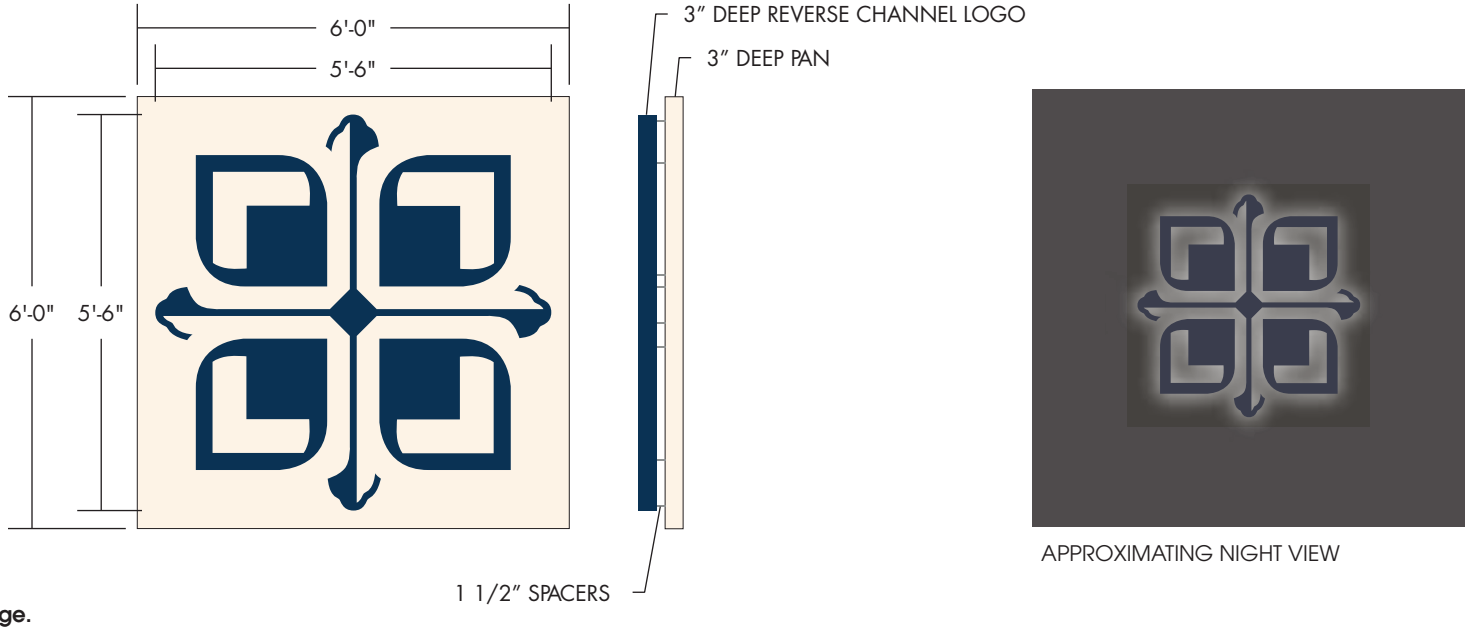

All noted dimensions are approximate and may be modified slightly during manufacturing to allow proper component usage.

**SPECIFICATIONS:**  
SAINT LUKE’S EAST OUTPATIENT SURGERY CENTER

- PRODUCE AND INSTALL (1) HALO LIT REVERSE CHANNEL LOGO FOR DRIVE THROUGH AREA
- LOGO - REVERSE CHANNEL LOGO PAINTED PMS 540C BLUE AND HALO LIT WITH WHITE LEDS AND 1 1/2" STAND-OFFS.  
MOUNTS TO 3" DEEP ALUMINUM PAN PAINTED TO MATCH STONE FACADE (COLOR TO BE DETERMINED) TO HOUSE ELECTRICAL

<b>CUSTOMER:</b> <b>NAME:</b> <b>LOCATION:</b>	SAINT LUKE'S EAST HOSPITAL <b>ANDY AMOR</b> 100 NE ST LUKES BLVD LEE'S SUMMIT, MO 64086	<b>DATE:</b>	5/15/24
		<b>DESIGN NO:</b>	QT-J24652
		<b>ARTIST:</b>	JH
		<b>SCALE:</b>	1/2" = 1'

APPROVED:	DATE:
-----------	-------

PMS 540C BLUE

TBD



LUMINOUSNeonInc  
ART & SIGN SYSTEMS