



LEE'S SUMMIT MISSOURI

Permit #PRSGN _____ - _____

SIGN PERMIT APPLICATION

Project Business Name: St. Luke's Hospital
Project Address/Location: 100 NE Saint Lukes Blvd
Applicant: Luminous Neon LLC / Celia Gerling
Applicant's Address: 1805 E. 123rd St. Olathe KS 66061
Applicant's Phone & Fax #: 913-780-3330
Applicant's Email Address: celinagerling@gmail.com

Type of Sign: Check only one

- | | |
|---|---|
| ☒ Wall Sign (\$100) | ☐ Monument/Detached Sign (\$100) |
| ☐ Temporary Sign (\$50) | ☐ Directional Sign (\$50) |

Illumination: Specify whether the sign is illuminated

- | | |
|---|--|
| ☒ Illuminated * | ☐ Non-Illuminated |
|---|--|

***NOTE:** IF BRANCH CIRCUIT IS NOT CURRENTLY AVAILABLE FOR ILLUMINATED SIGN, A LICENSED ELECTRICAL CONTRACTOR MUST OBTAIN ELECTRICAL PERMIT PRIOR TO INSTALLATION. ALL SIGNS INVOLVING INTERNAL LIGHTS OR OTHER ELECTRICAL DEVICES OR CIRCUITS SHALL DISPLAY A LABEL CERTIFYING IT AS BEING APPROVED BY THE UNDERWRITER'S LABORATORIES, INC.

Sign Dimensions and Setbacks for Wall and Monument/Detached Signs

Height of sign: 6 ft (X) Width of sign: 6 ft (=) Area of sign: 36 sq ft
Area of building façade/wall: 12471 sq ft Total height of detached sign: _____ ft

Setbacks: front property line: _____ ft rear property line: _____ ft
side property line: _____ ft side property line: _____ ft

The applicant understands that this permit is issued only for work described here in and included in **accompanying plans and specifications**. All rights and privileges acquired under the provisions of this Ordinance, or any application thereto, are merely licenses revocable at any time by the Director of Development Services Department.

Celia Gerling
Signature of Applicant

6/25/24
Date

For City use only, do not write below this line.

Electrical Permit Required:
☐ N/A ☐ Yes ☐ No

Zoning: _____ Permit Fee: _____

Receipt #: _____

Signature of Plans Examiner _____

Approved: _____
Planning Division Approval Date

Remarks:



LEE'S SUMMIT MISSOURI

SIGN PERMIT AUTHORIZATION

Comes now Saint Luke's East Hospital, who being
(landlord or property owner)

duly sworn upon his/her oath, does state that he/she is the landlord or property owner that has
given permission to the applicant to place signage at: _____


100-120 NE Saint Luke's Boulevard, Lee's Summit, MO 64086
(location address)

Dated this 25th day of June, 2024

Signature of Landlord or Property Owner


Sean Handley, Project Manager

Printed Name

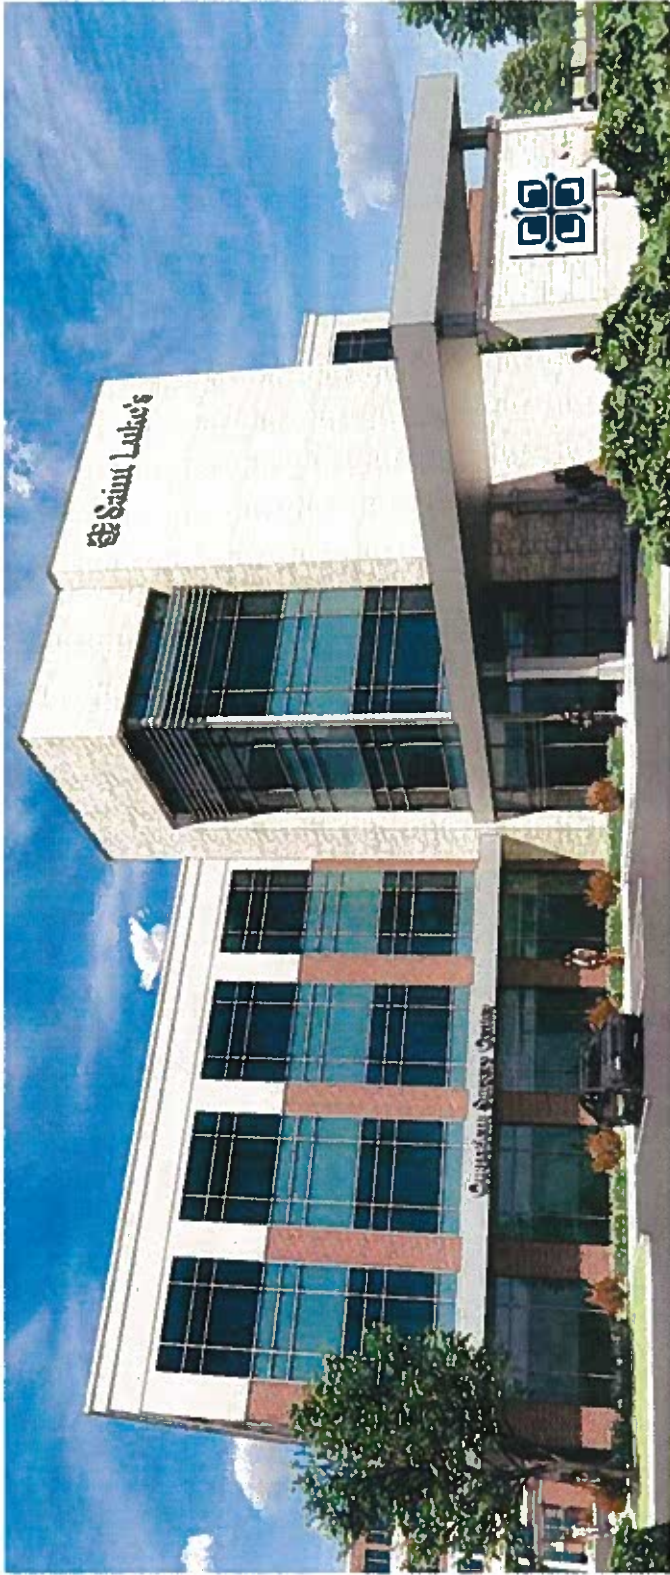

PROPOSED

3" DEEP REVERSE CHANNEL LOGO
3" DEEP PAN

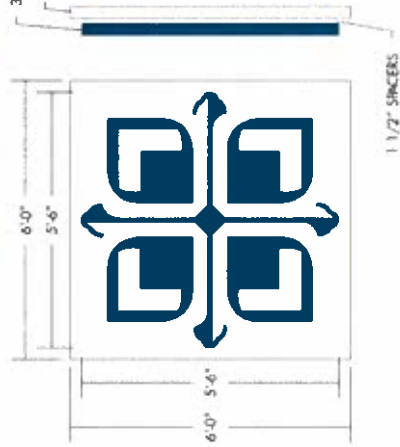

APPROXIMATING NIGHT VIEW



All noted dimensions are approximate and may be modified slightly during manufacturing to allow proper component usage.

SPECIFICATIONS:

SAINT LUKE'S EAST OUTPATIENT SURGERY CENTER

- PRODUCE AND INSTALL (1) HALO UT REVERSE CHANNEL LOGO FOR DRIVE THROUGH AREA
- LOGO - REVERSE CHANNEL LOGO PAINTED PMS 540C BLUE AND HALO UT WITH WHITE LEDS AND 1 1/2" STAND-OFFS.
- MOUNTS TO 3" DEEP ALUMINUM PAN PAINTED TO MATCH STORE FACADE (COLOR TO BE DETERMINED) TO HOUSE ELECTRICAL

CUSTOMER: NAME ANDY AMOR LOCATION: LEE S SUMMIT, MO 64086	DATE: 5/15/24
	DESIGN NO: Q3-124652
ARTIST: JH	SCALE: 1/2" = 1'

APPROVED:	DATE:
-----------	-------



LUMINOUS SIGN SYSTEMS
ART & SIGN SYSTEMS