


JOB# MSA2406

Hatch Legend	
	OVERFRAME BY OTHERS

ROOF INFO	
ROOF AREA:	3260.43
VALLEY LINE:	22.79
HIP LINE:	144.53
RIDGE LINE:	34
HOR. EAVE:	227.17
RAKE EAVE:	0

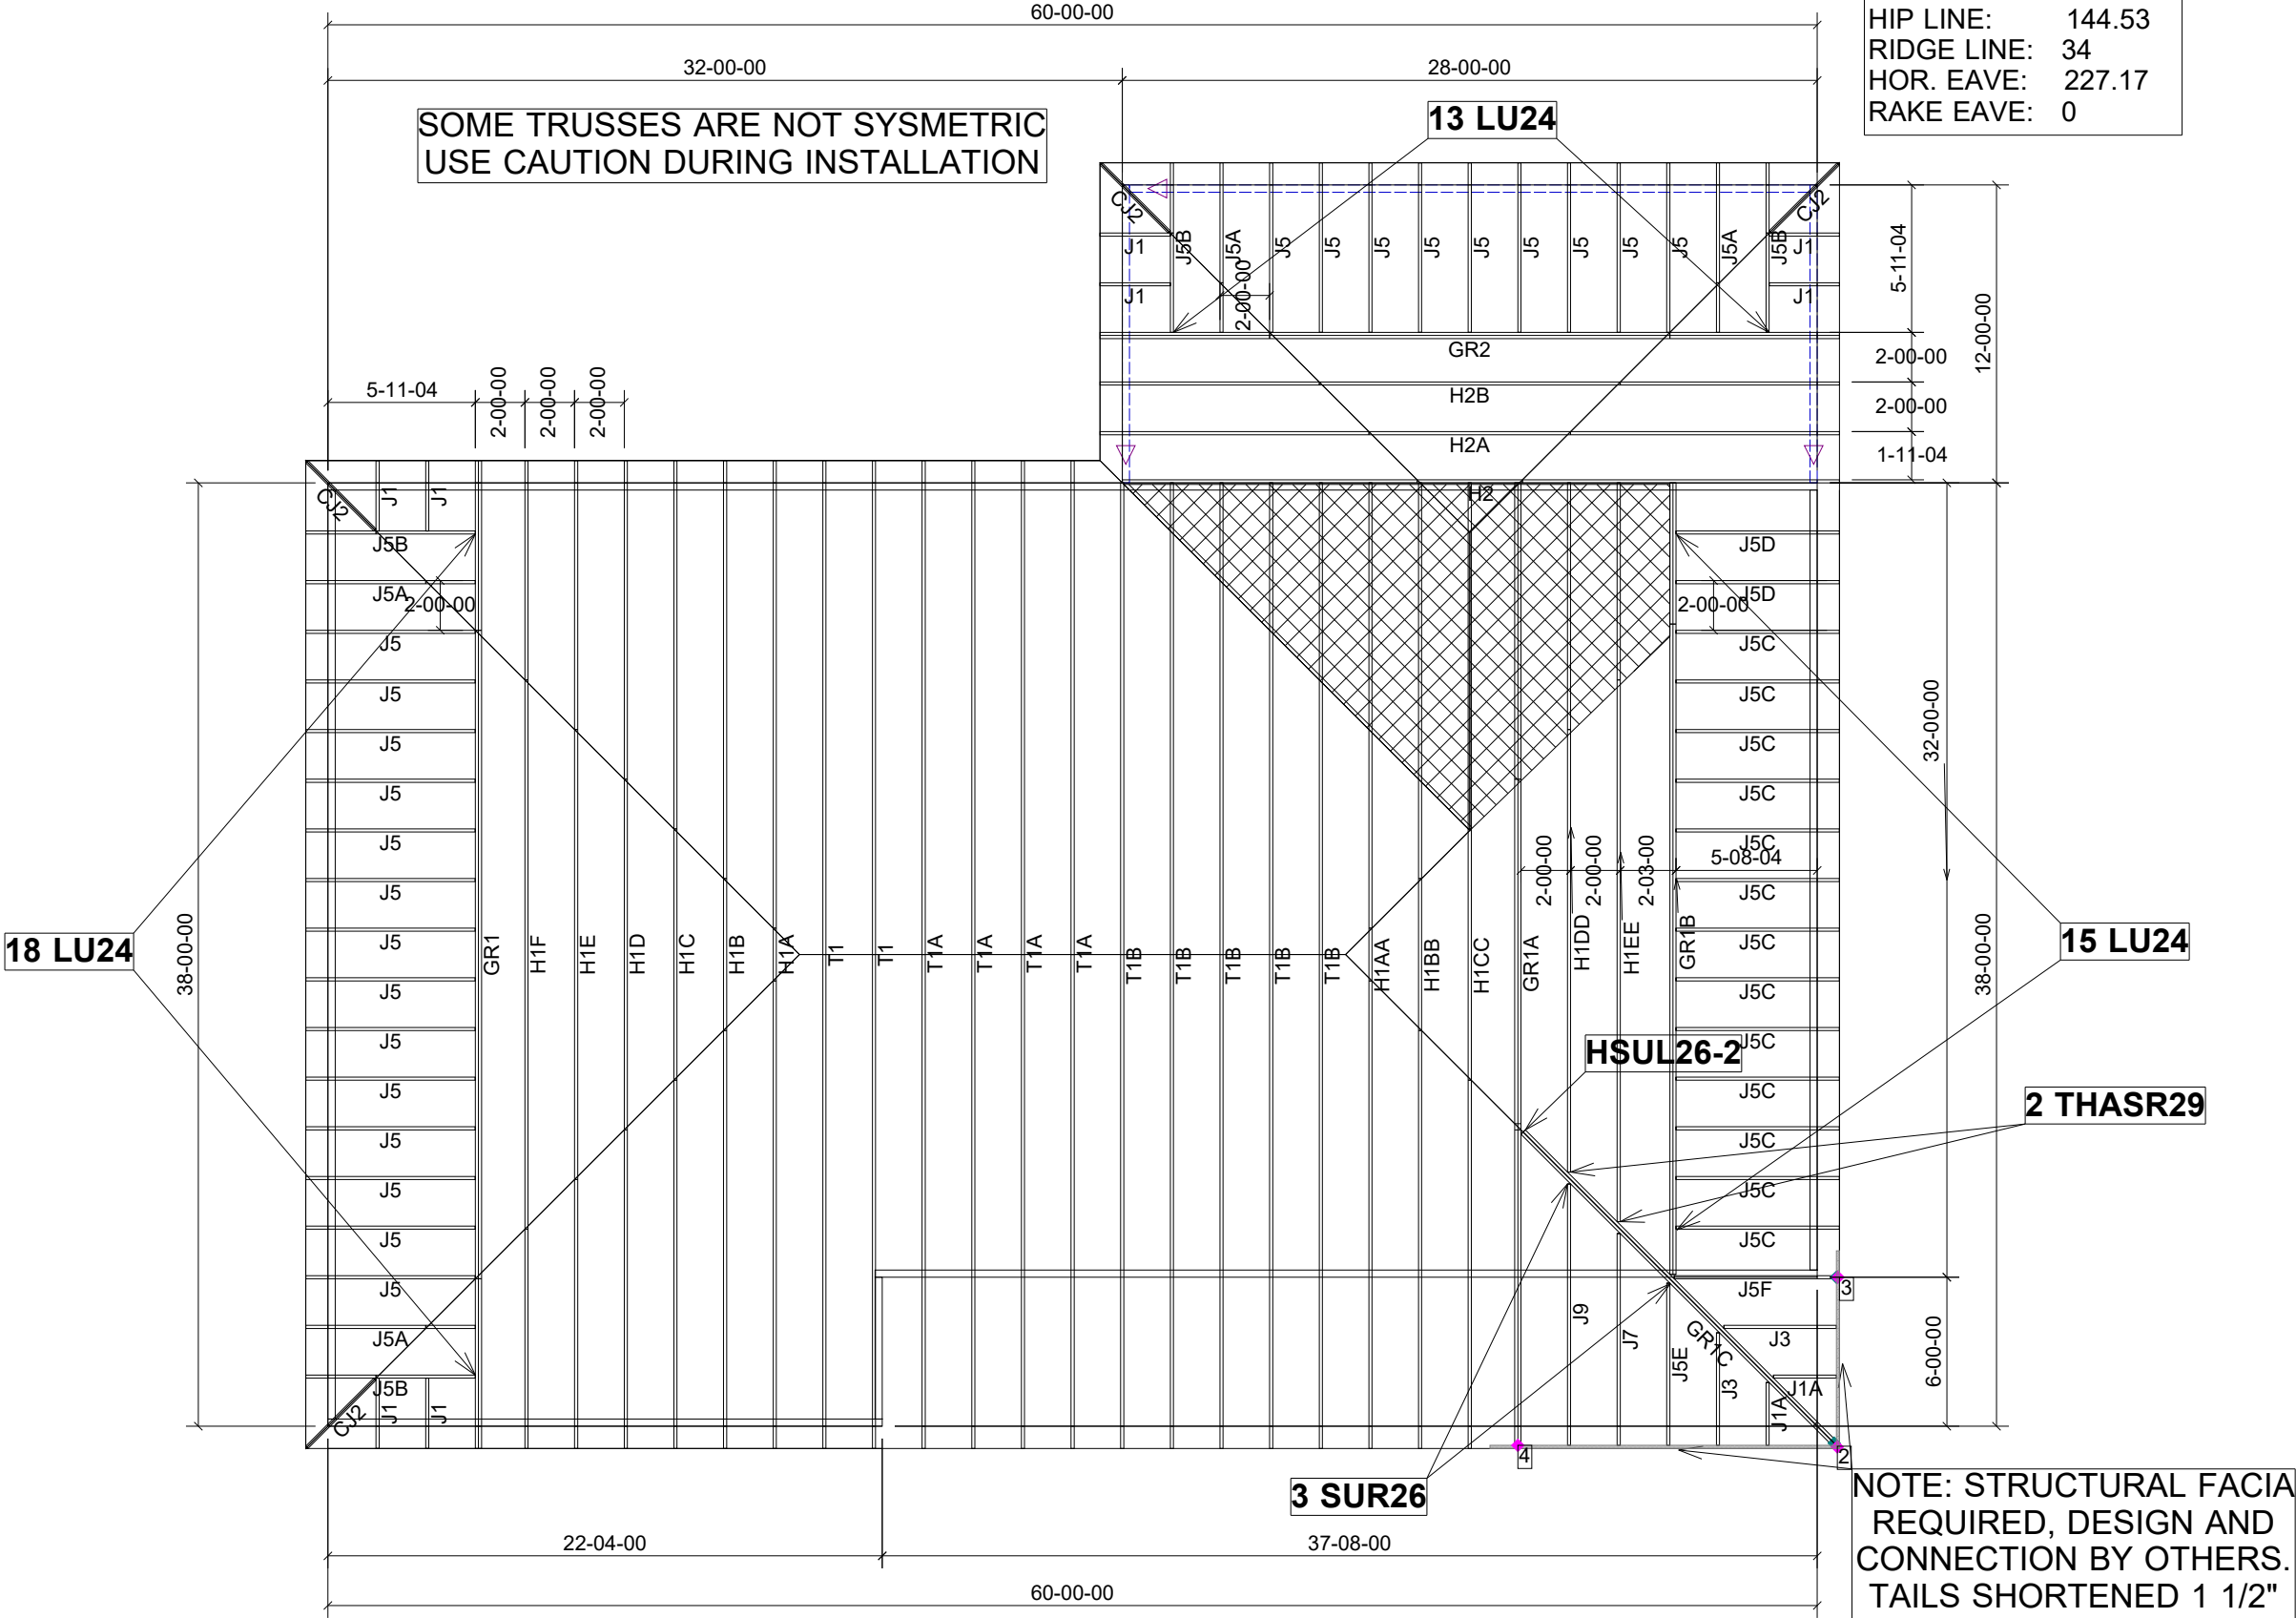

THIS LAYOUT IS THE SOLE SOURCE FOR FABRICATION OF TRUSSES AND VOIDS ALL PREVIOUS ARCHITECTURAL OR OTHER TRUSS LAYOUTS. REVIEW AND APPROVAL OF THIS LAYOUT MUST BE RECEIVED BEFORE ANY TRUSSES WILL BE BUILT. VERIFY ALL CONDITIONS TO INSURE AGAINST CHANGES THAT WILL RESULT IN EXTRA CHARGES TO YOU.

Approved By:		Date:
Customer: MEAD LUMBER		Date:
Job Desc: MSA2406		Date:
Site Information:		Date:
Address: 300 DUCK ROAD GRANDVIEW, MO 64030		Date:
Telephone: (816) 767-1500		Date:
Fax: (816) 767-1999		Date:
Contact: SID ADAMSON (816) 877-6352		Date:
Scale:		Date:
Designed By: AMMAR QASHSHU		Date:

THIS IS A TRUSS PLACEMENT DIAGRAM ONLY. These trusses are designed as individual building components to be incorporated into the building design at the specification of the building designer. See individual design sheets for each truss design identified on the placement drawing. The building designer is responsible for temporary and permanent bracing of the roof and floor system and for the overall structure. The design of the truss support structure including headers, beams, walls, and columns is the responsibility of the building designer. For general guidance regarding bracing, consult "BCS-B1 Guide for Handling, Installing, Restraining, and Bracing of Trusses" available from the Structural Building Components Association 6300 Enterprise Lane, Madison, WI 53179. www.sbaindustry.com/fbsi.php



Established in 1992

18410 N 169 HWY
Smithville, MO 64089

Phone: (816) 532-3000
Fax: (816) 532-8400
qtc@qualitytrusscompany.com