


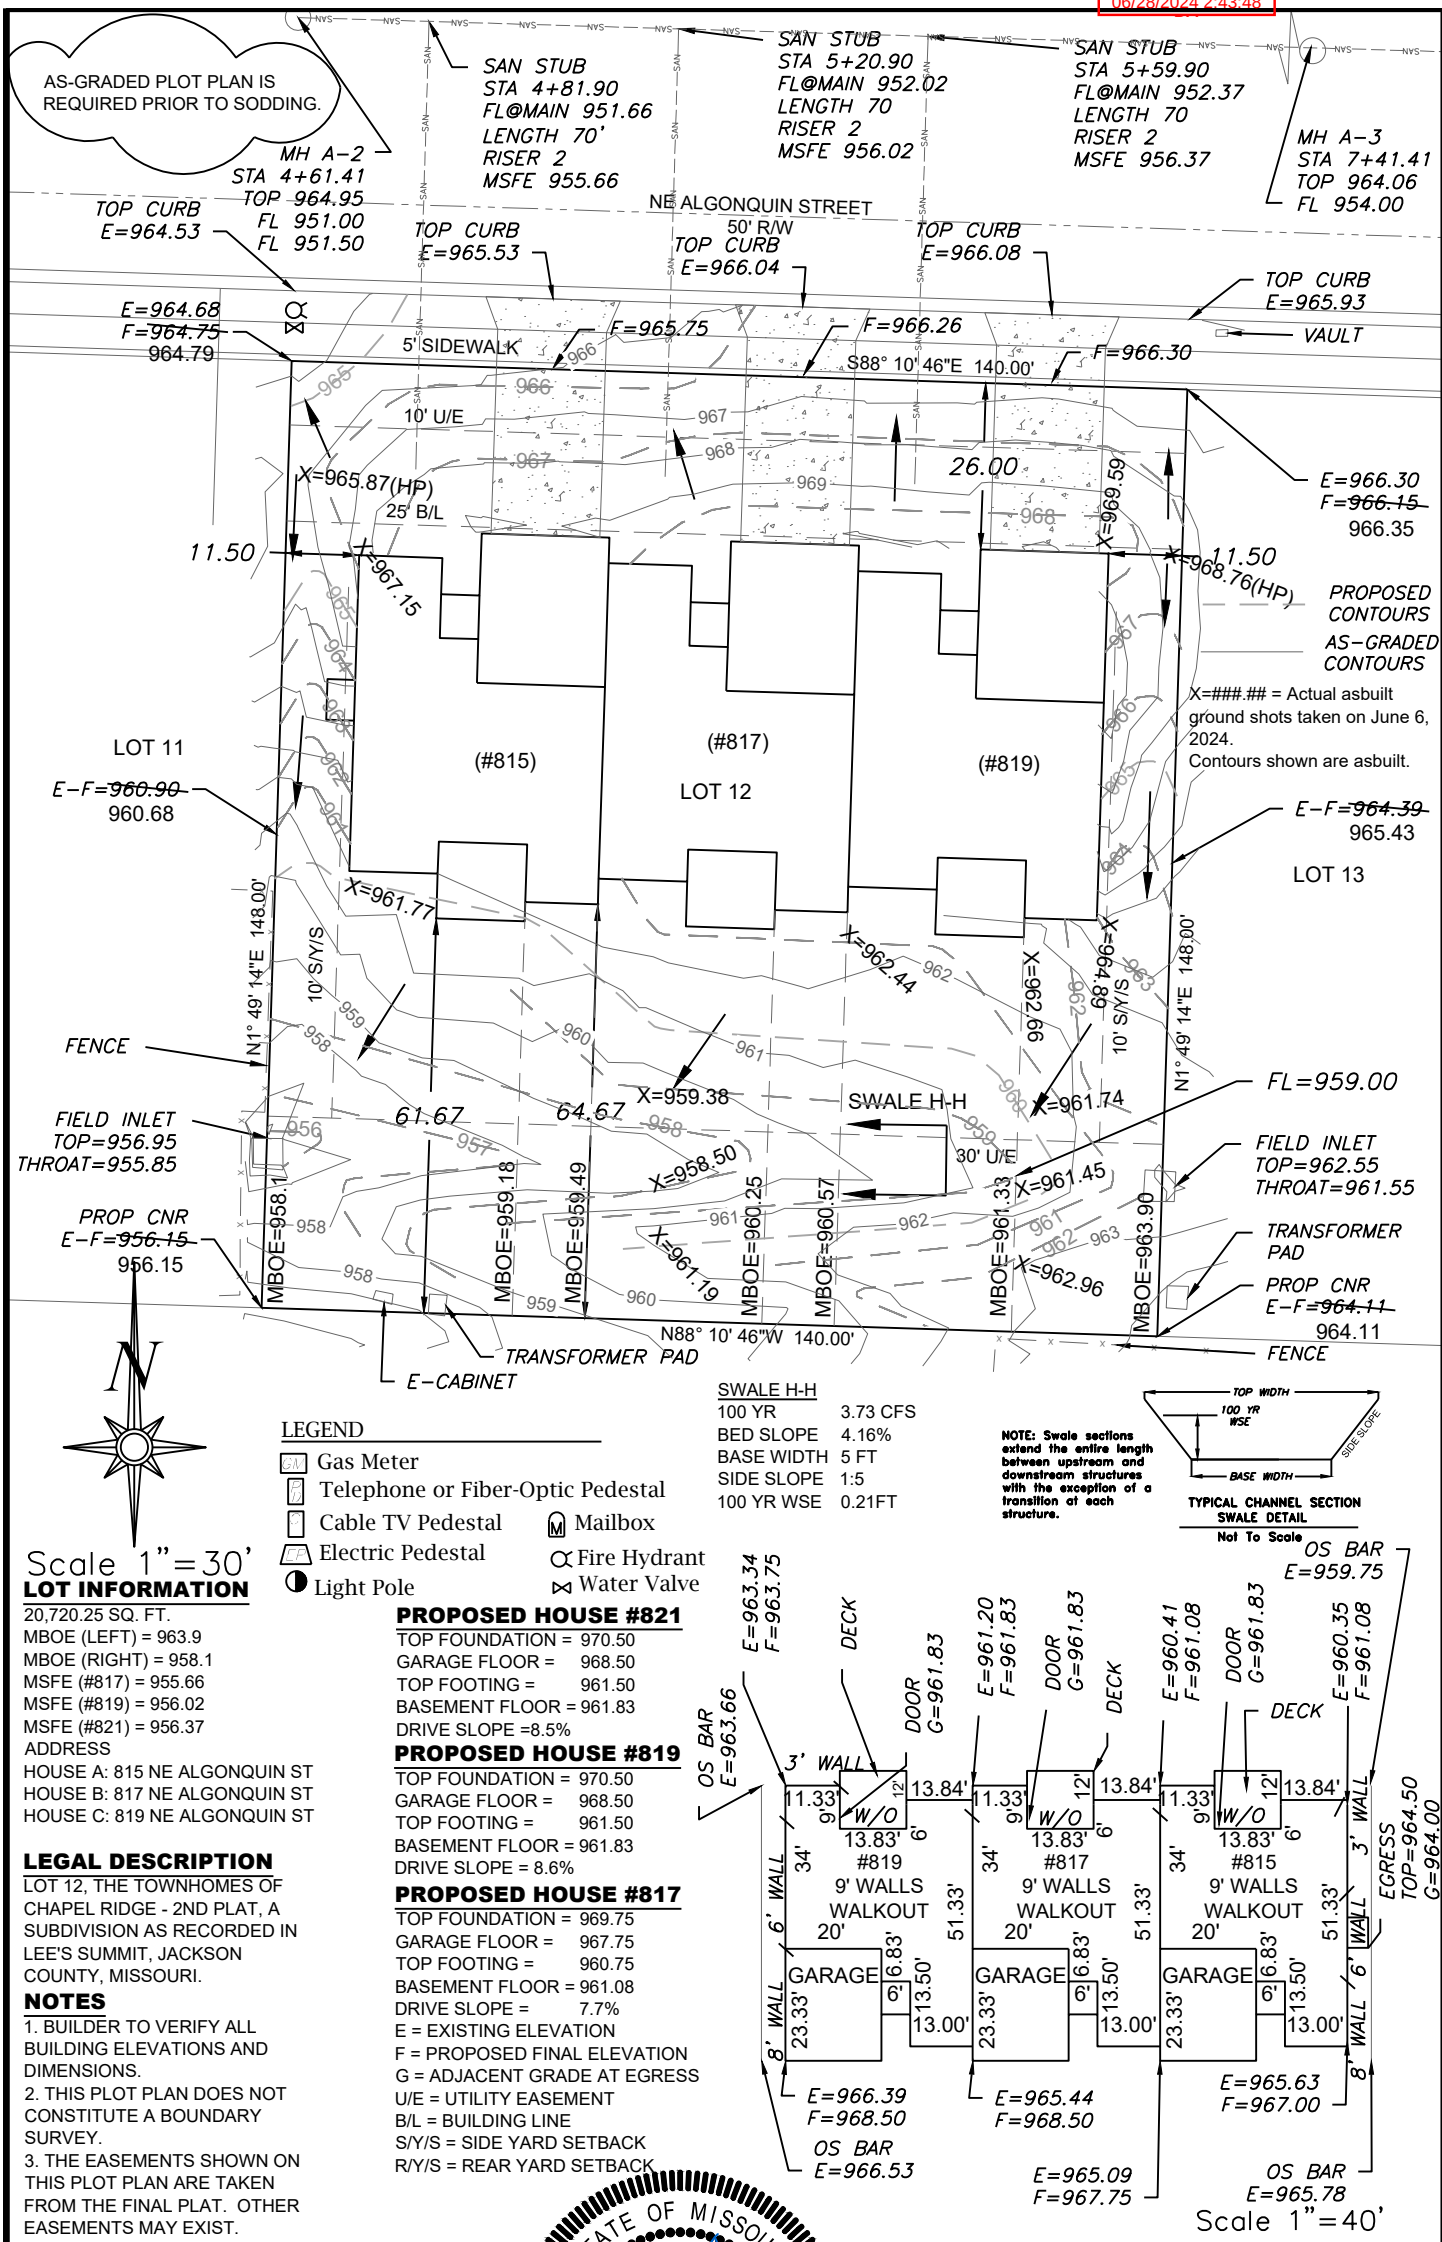



ENGINEERING SOLUTIONS
ENGINEERING & SURVEYING
50 SE 30TH STREET
LEE'S SUMMIT, MO 64082
P:(816) 623-9888 F:(816)623-9849
WWW.ENGINEERINGSOLUTIONKC.COM



MATTHEW J. SCHLICHT
NUMBER
PE-2006019708
6/28/2024

AS-GRADED PLOT PLAN - LOT 12

THE TOWNHOMES OF CHAPEL RIDGE - 2ND PLAT
LEE'S SUMMIT, JACKSON COUNTY, MISSOURI

KEVIN HIGDON CONSTRUCTION
P.O. BOX 847
LEE'S SUMMIT, MO 64063

PROJECT NO. 1	FILE NAME LOT 12, TOWNHOMES OF CHAPEL RIDGE	DATE 9/6/23	SHEET 1	OF 1
------------------	--	----------------	------------	---------

THIS DRAWING IS NOT VALID UNLESS THE SIGNATURE, DATE AND SEAL OF THE ENGINEER WHO SUPERVISED THE PREPARATION OF THIS DRAWING HAS BEEN AFFIXED HERETO.