
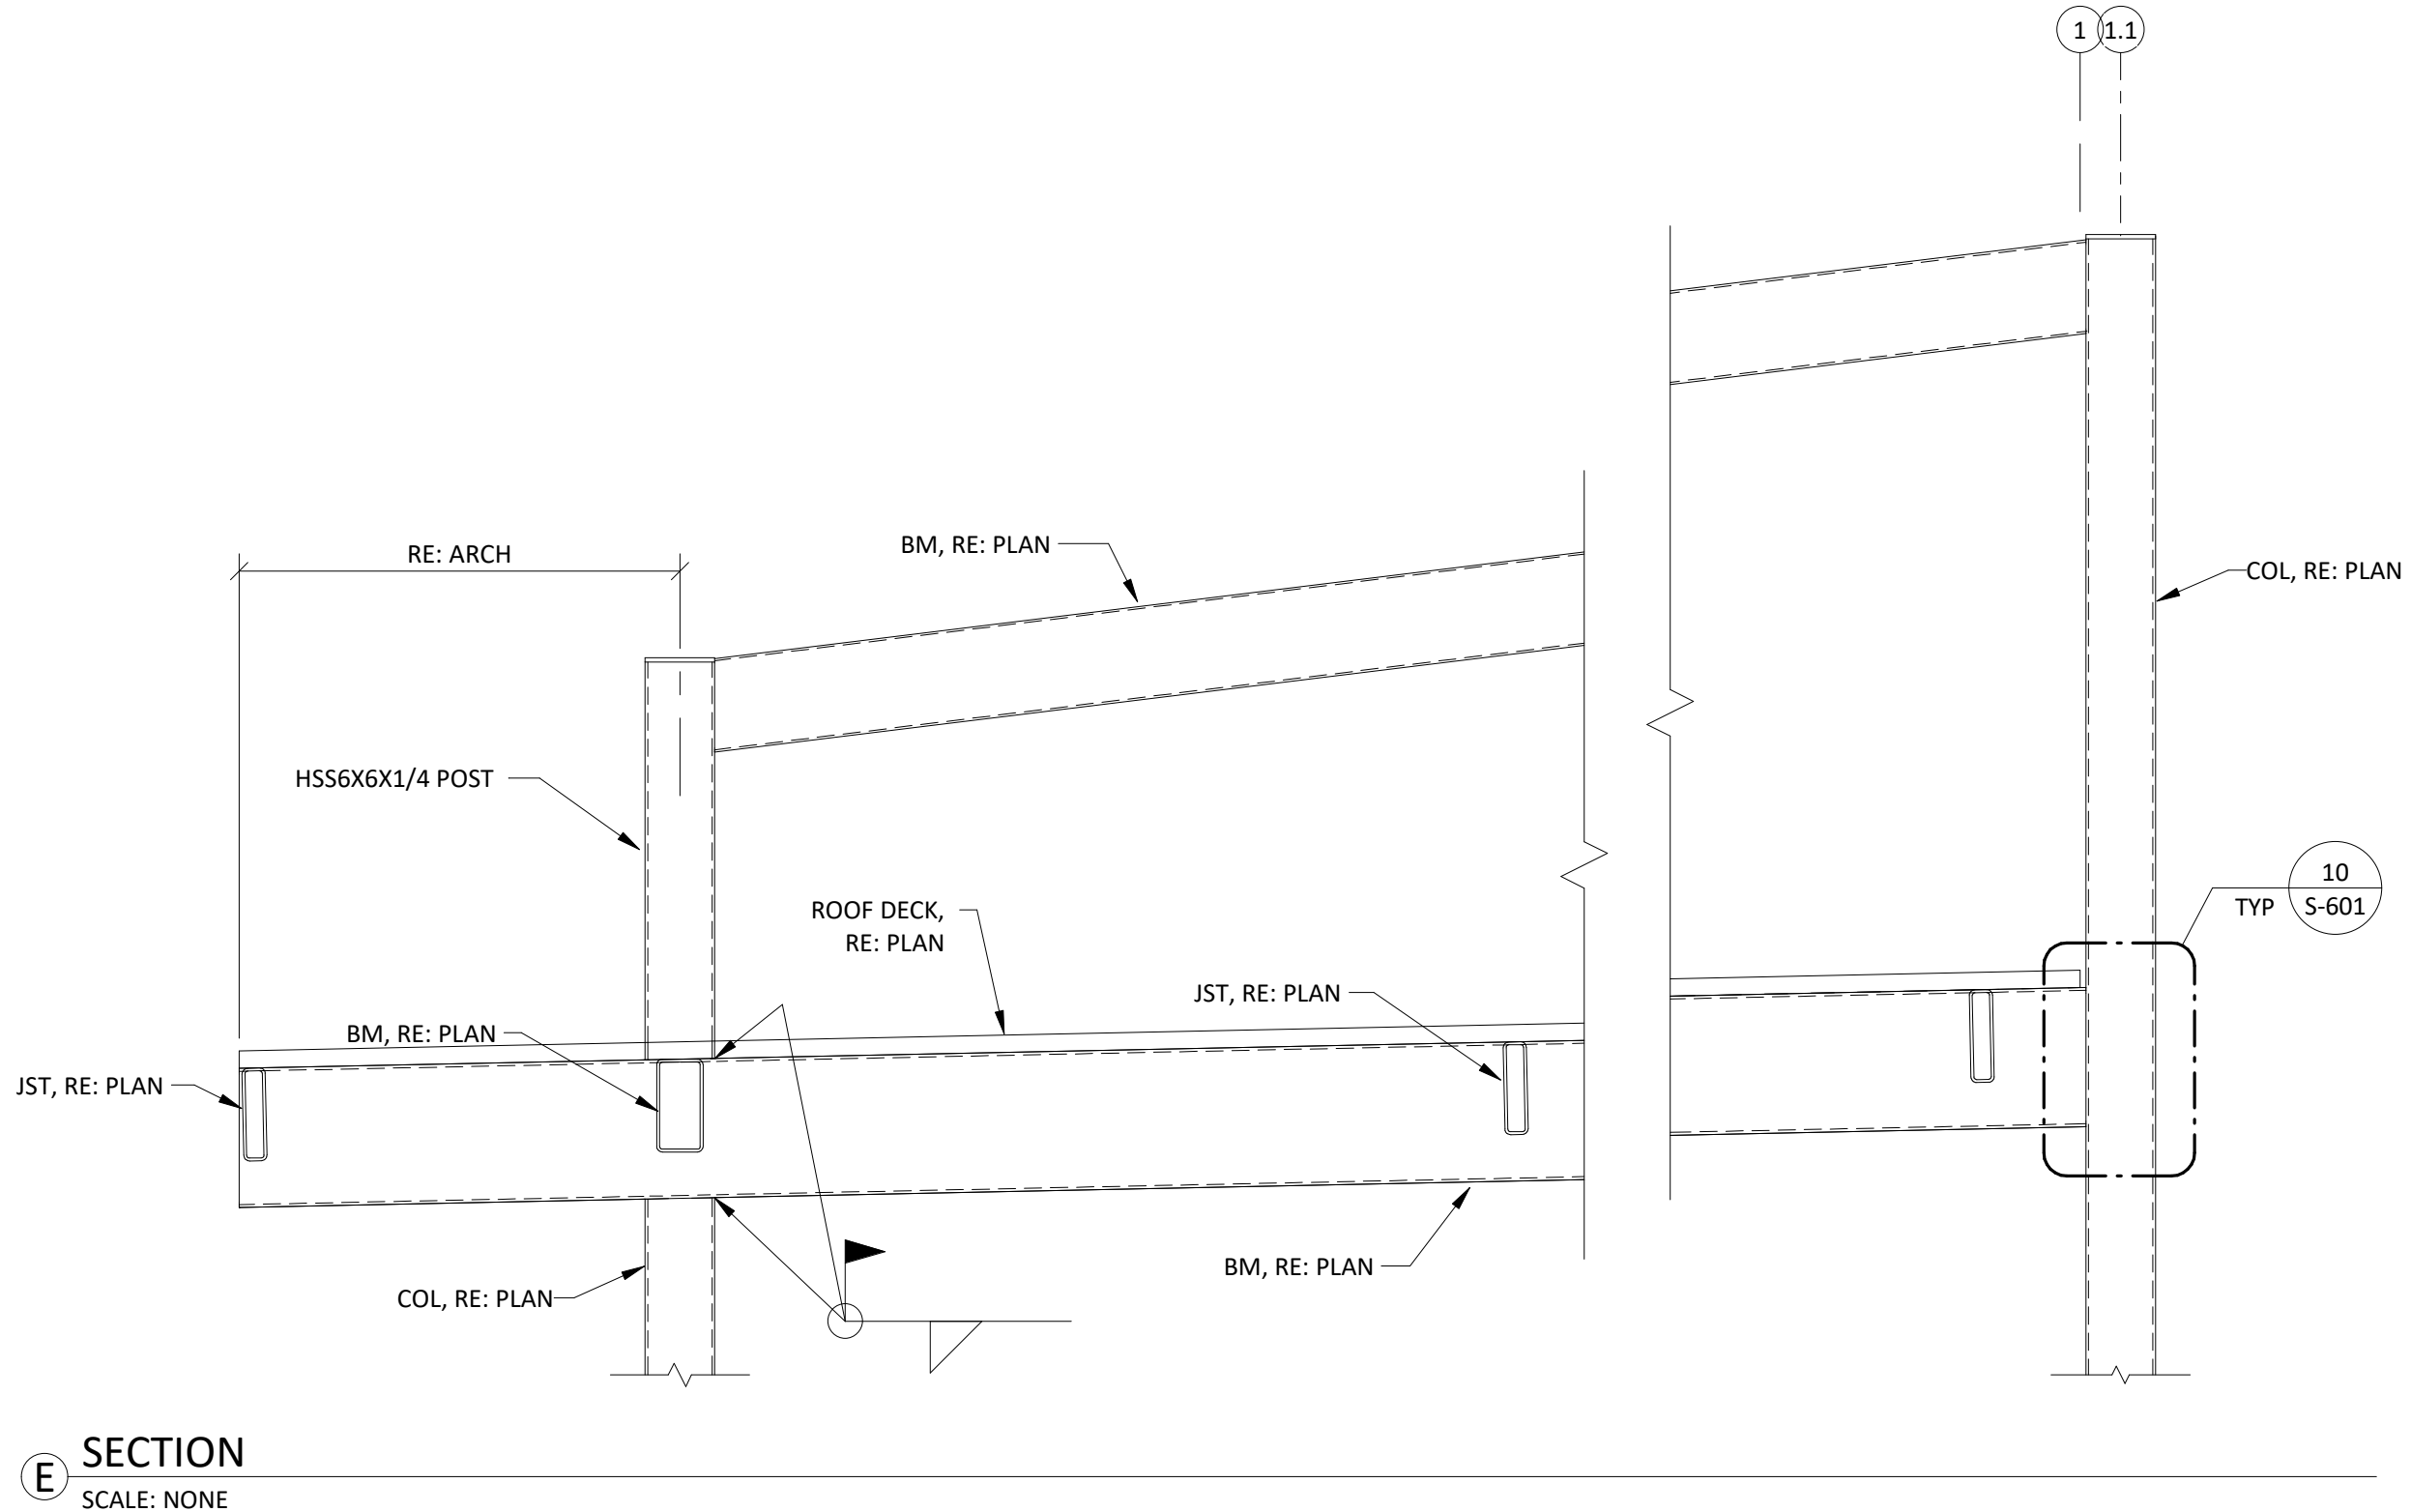
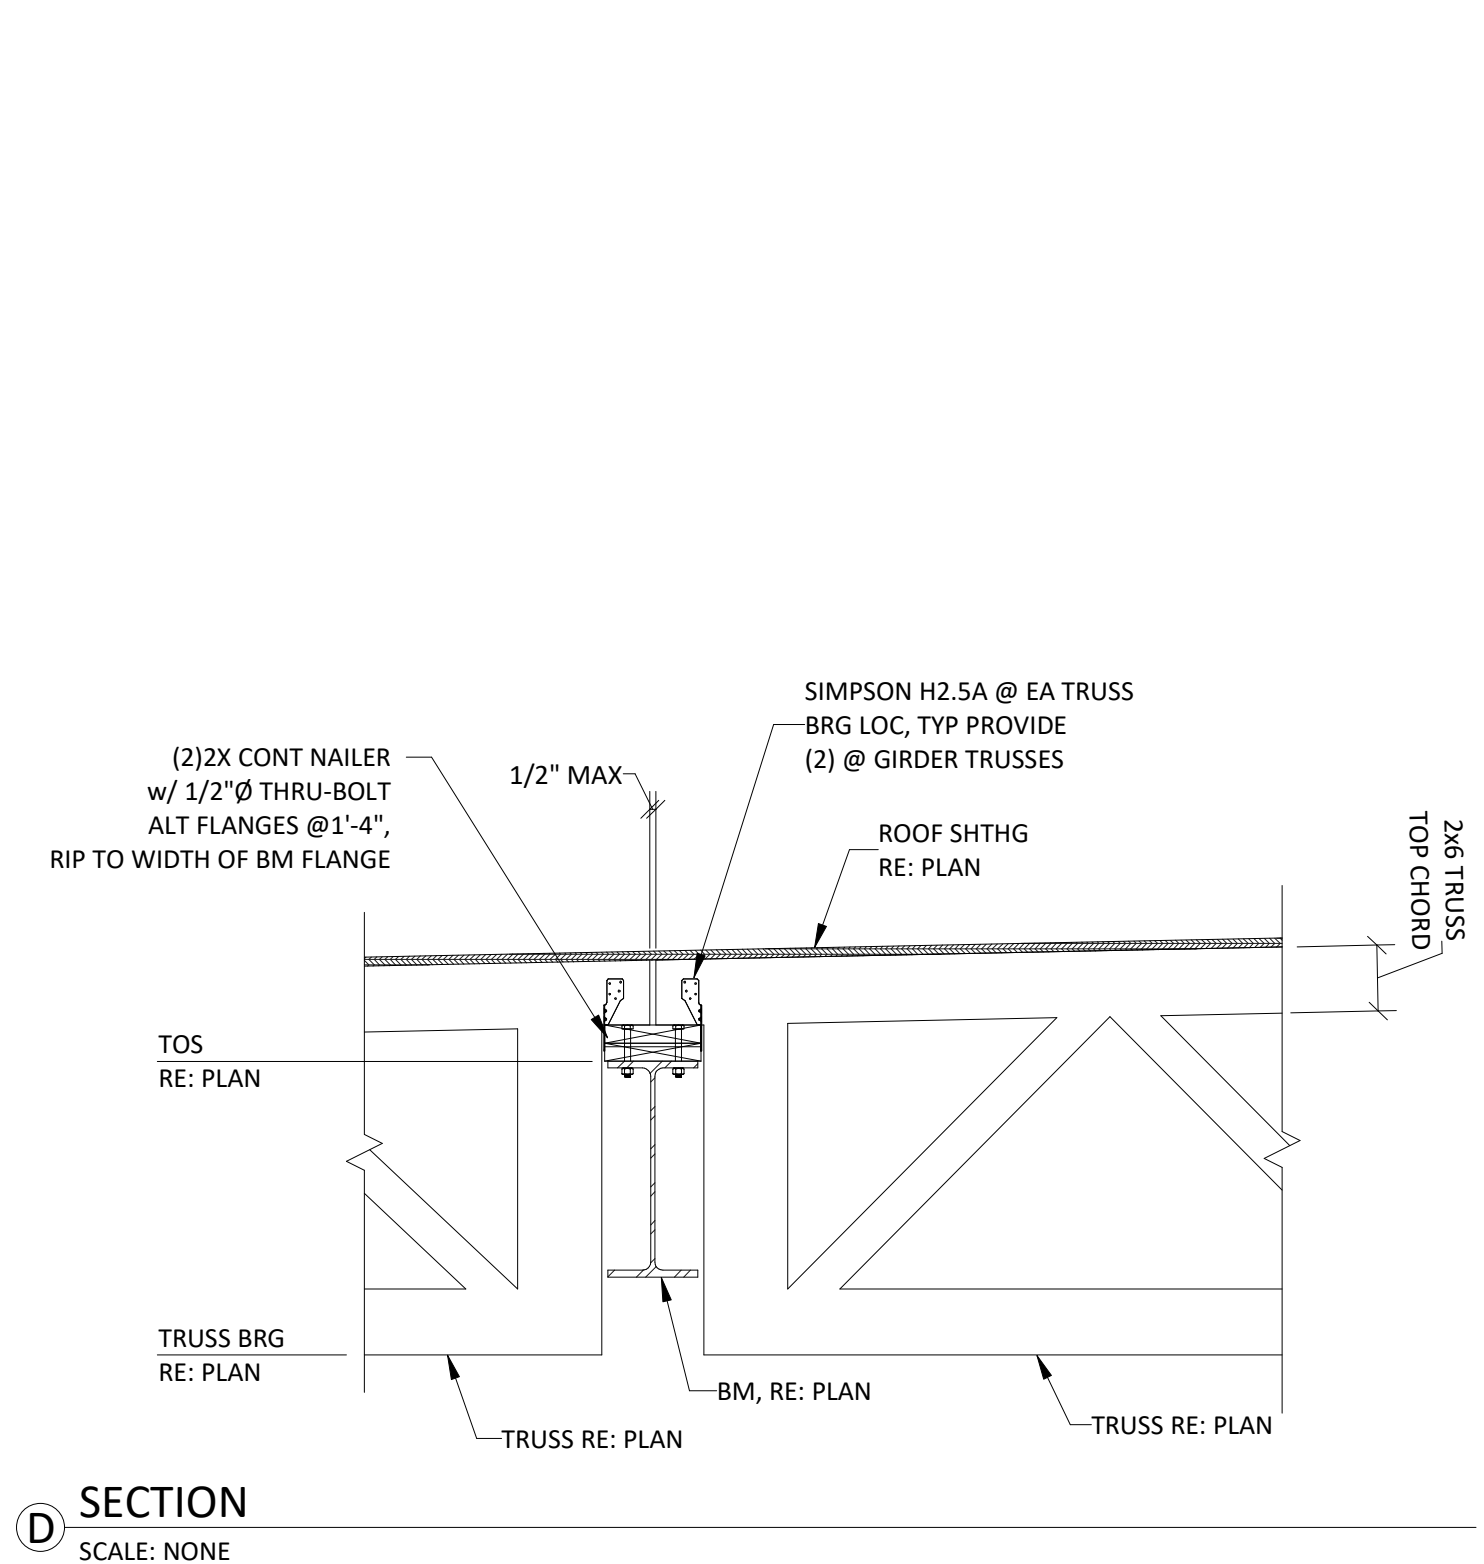
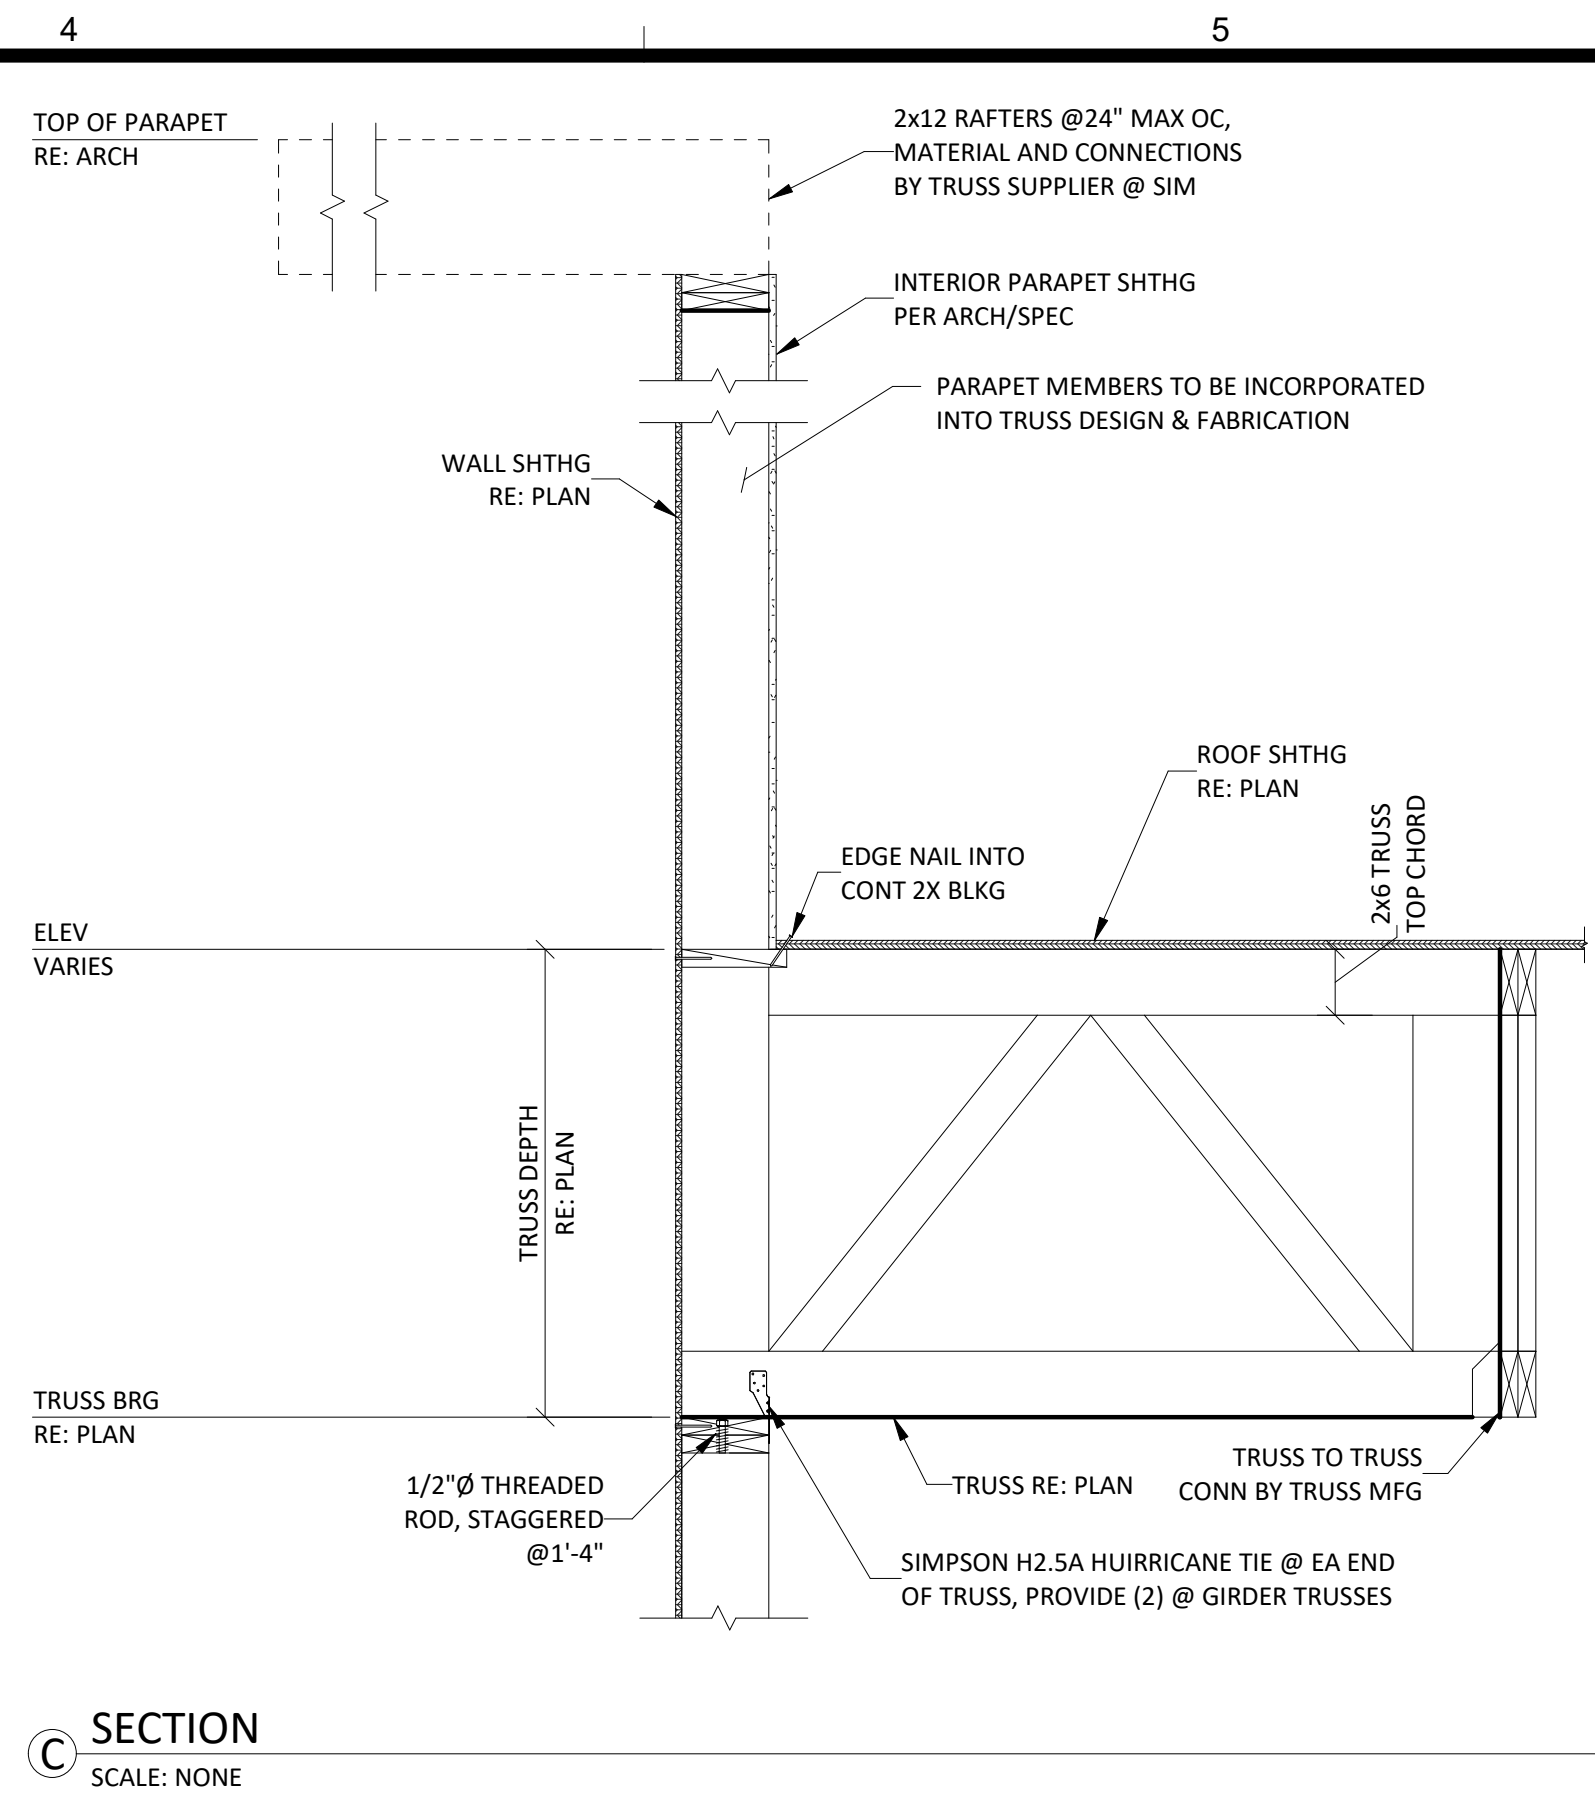
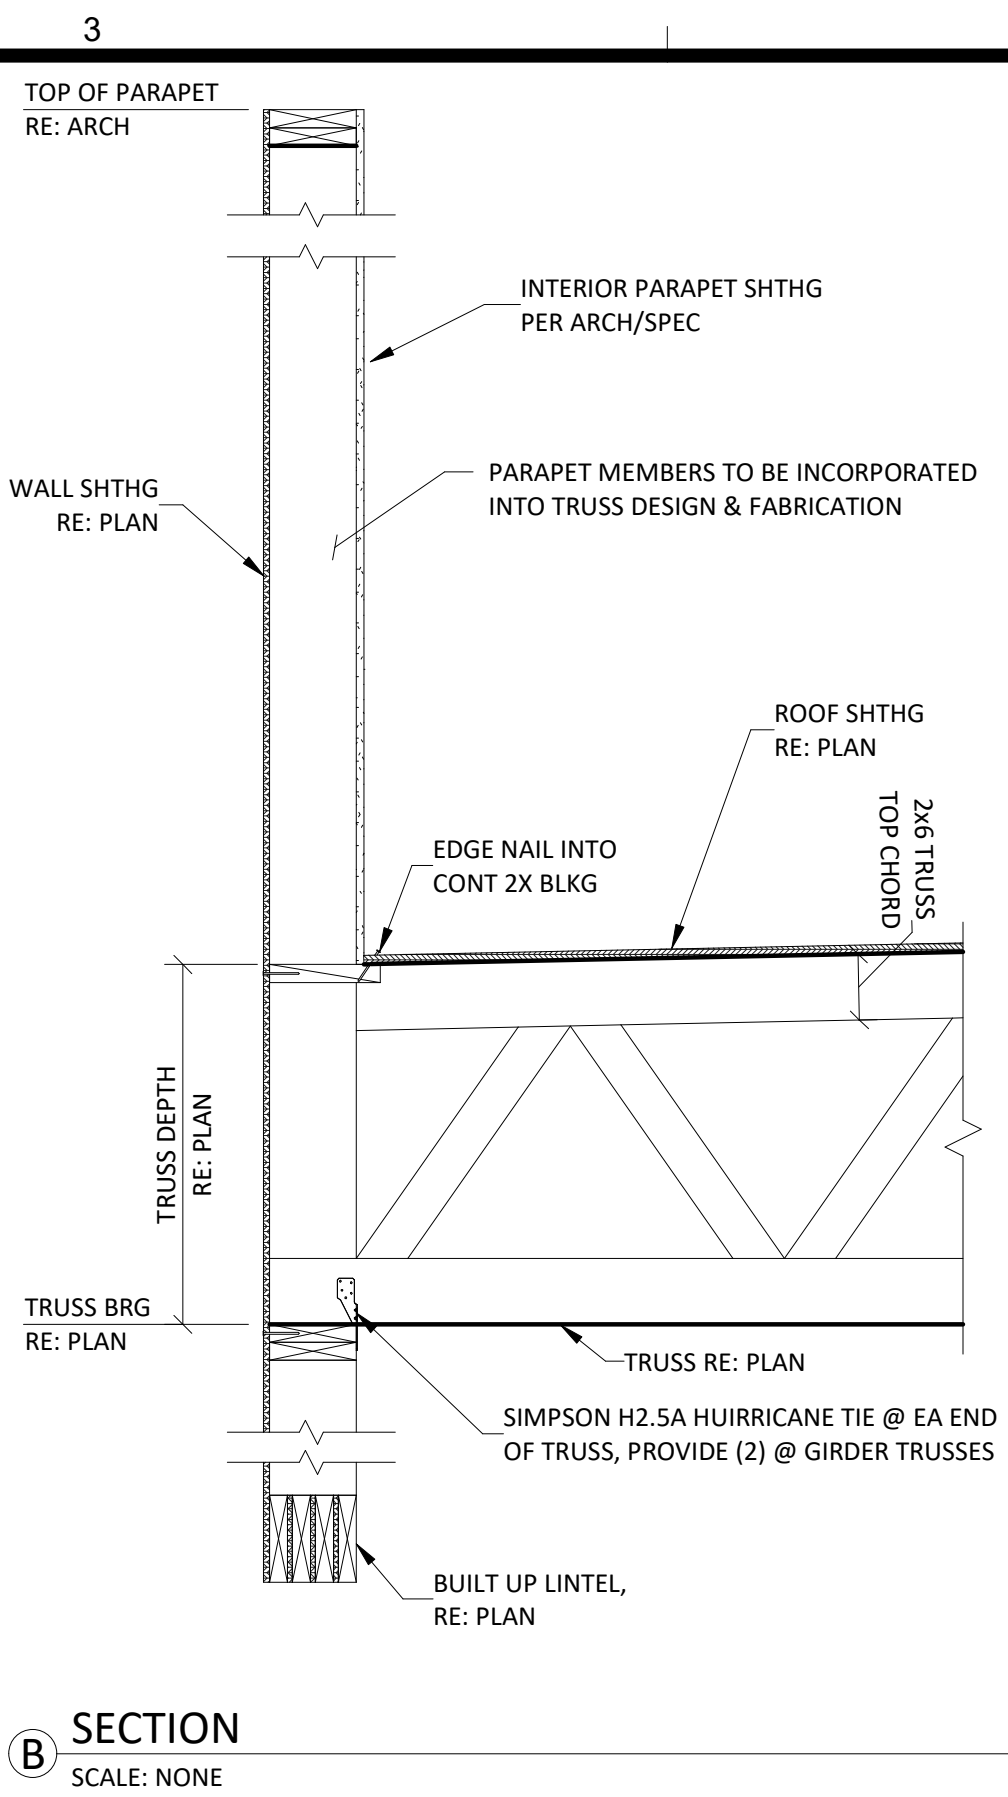


FILEPATH: C:\Users\leoxi\Documents\01190008.125 - Streets of West Pryor - Lot 13_JohnDon7.rvt
DATE: 3/19/2024 5:08:59 PM
DRAWN BY: Author

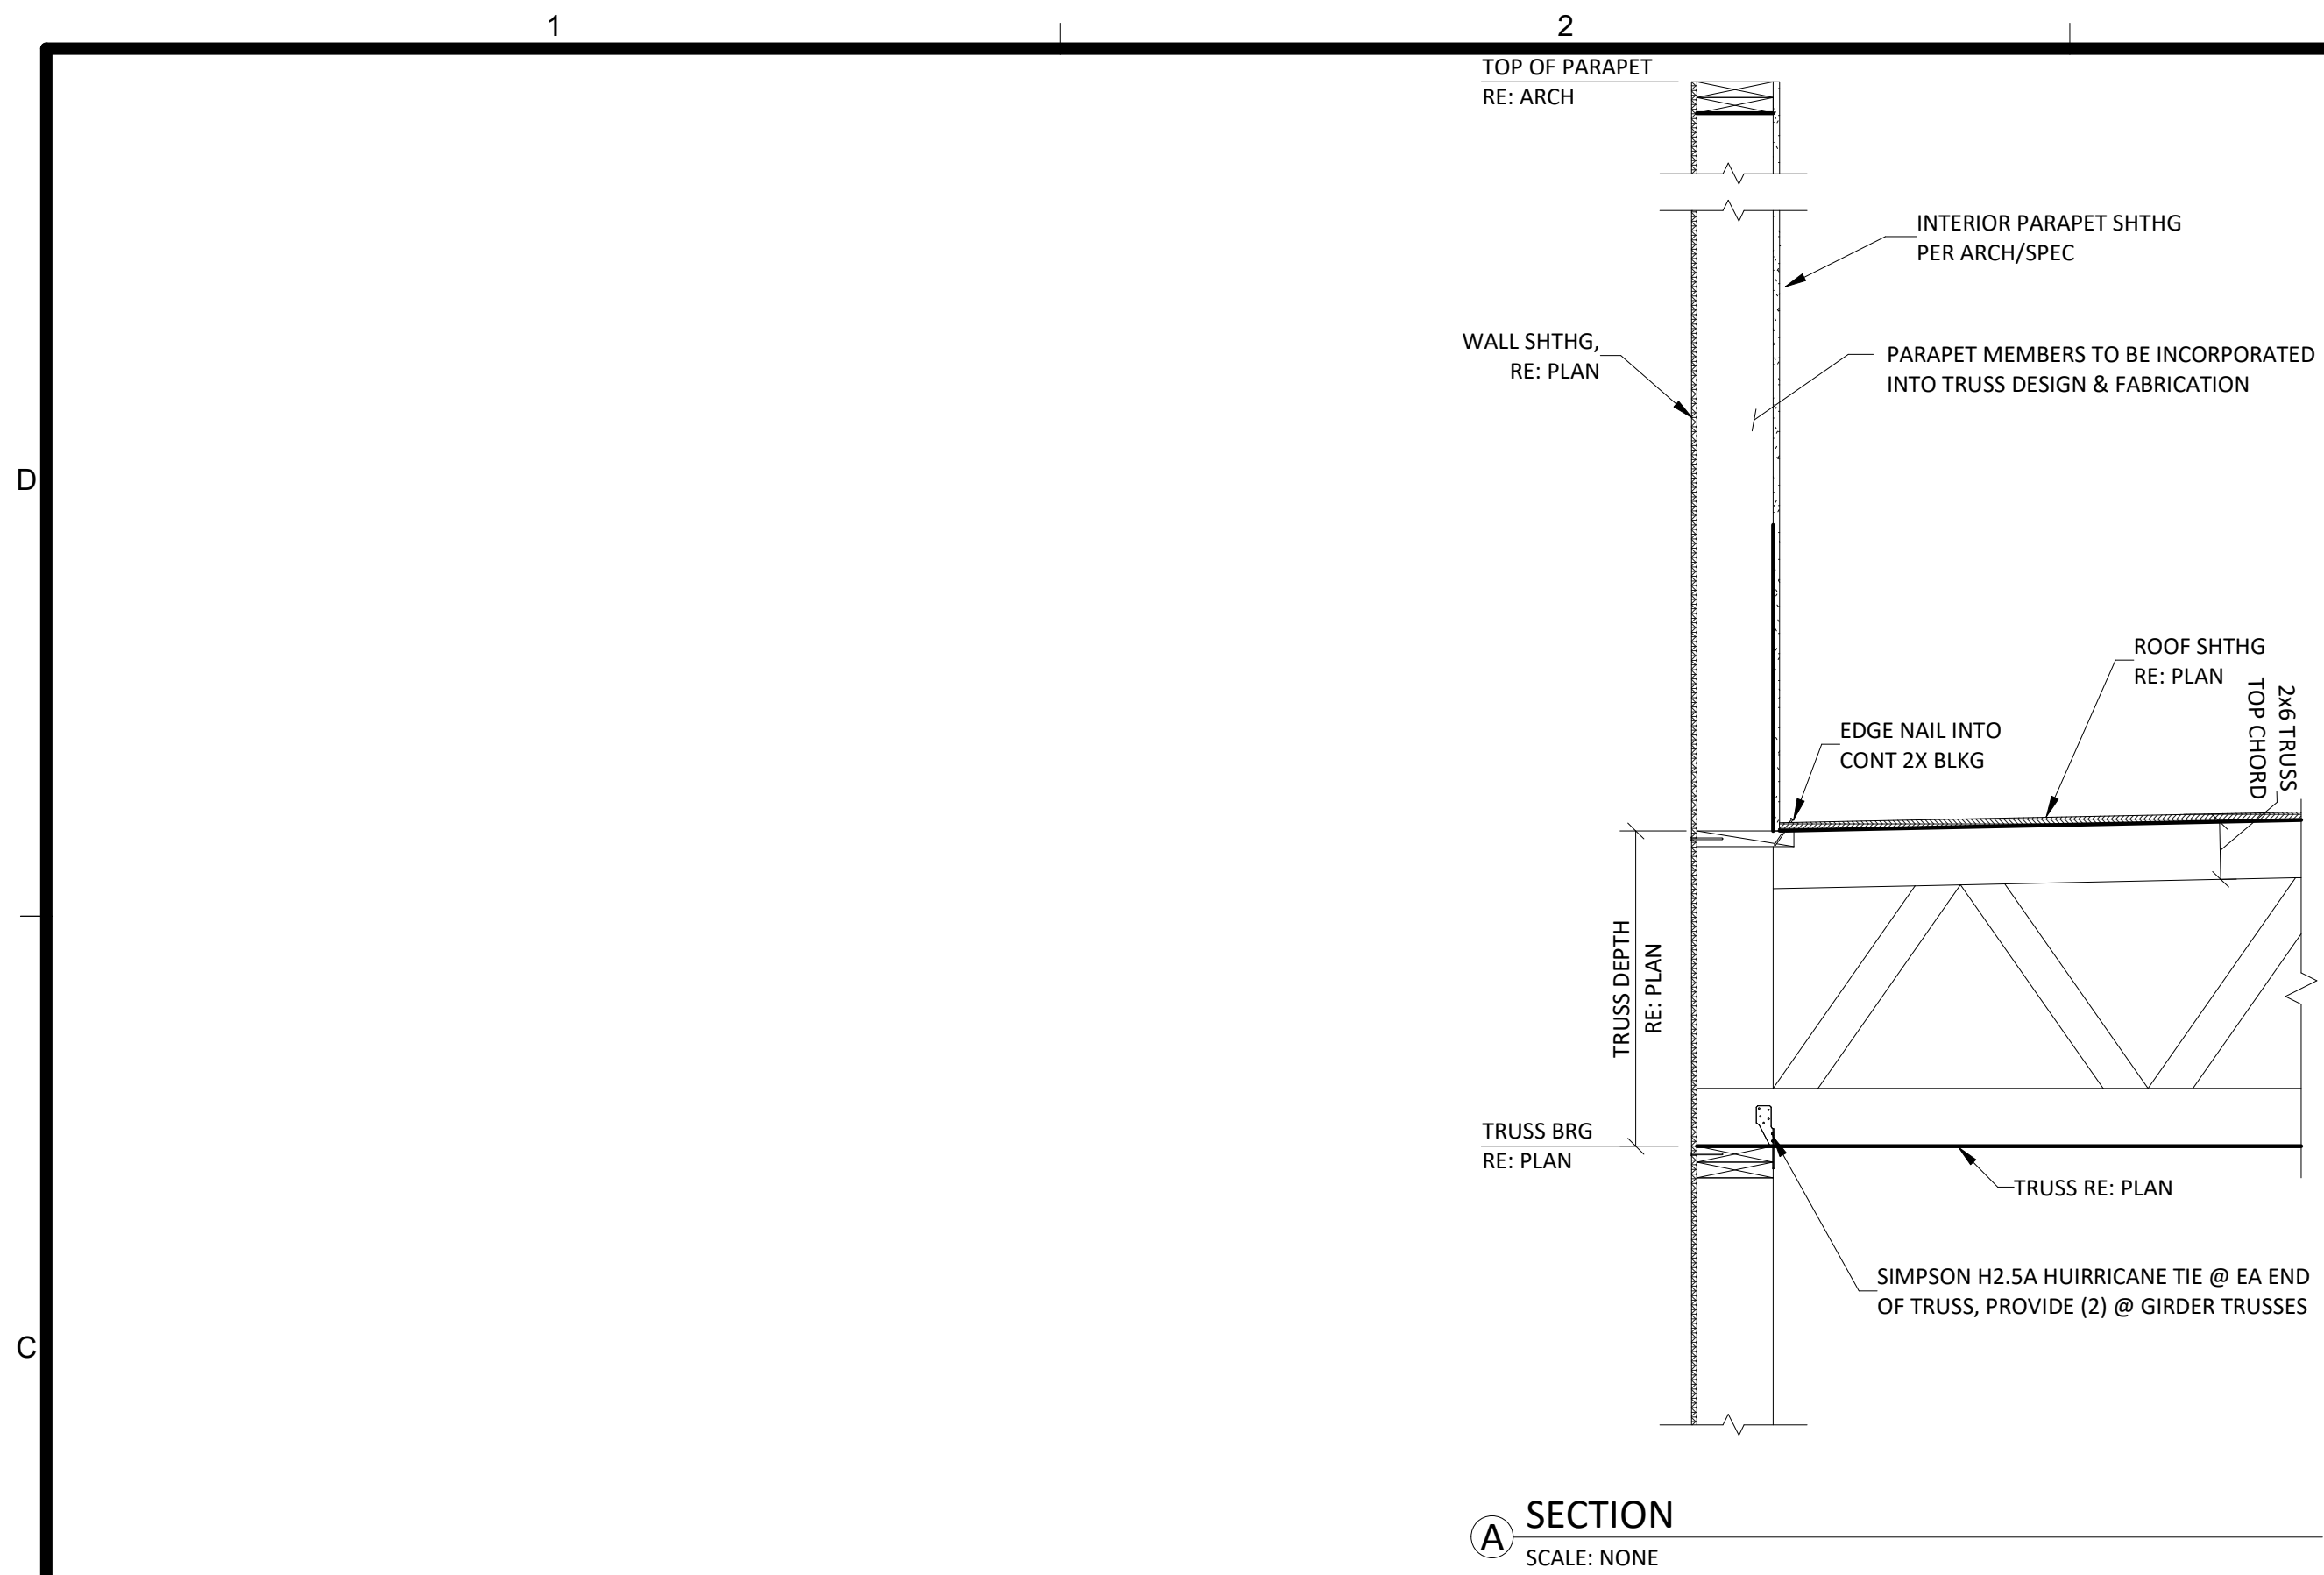

CERTUS
STRUCTURAL ENGINEERS
900 S. Kansas Avenue; Suite 400
Topeka, Kansas 66612
Phone: (785) 291-0400
Fax: (785) 291-0401
Proj #:01190008.125
Certificate Of Authorization
E-1392
REVIT 2023 LOCAL

schwerdt design group
architecture | interiors | planning
2231 sw wanamaker rd, suite 303
topeka, kansas 66614-4275
phone: 785.233.7540
fax: 785.233.7579
500 north broadway, suite 200
oklahoma city, ok 73102
phone: 405.231.3105
fax: 405.231.3115

**CORE & SHELL BUILDING FOR
STREETS OF WEST PRYOR LOT 13**
LEES SUMMIT, MISSOURI

SUBMISSION DATES
12/27/2023
ADD #1 01/19/2024

SHEET TITLE
FRAMING DETAILS &
SECTIONS II

PROJECT NUMBER
230117

SHEET NUMBER
S-602