




FOR
INFORMATION ONLY
-NOT TO SCALE-

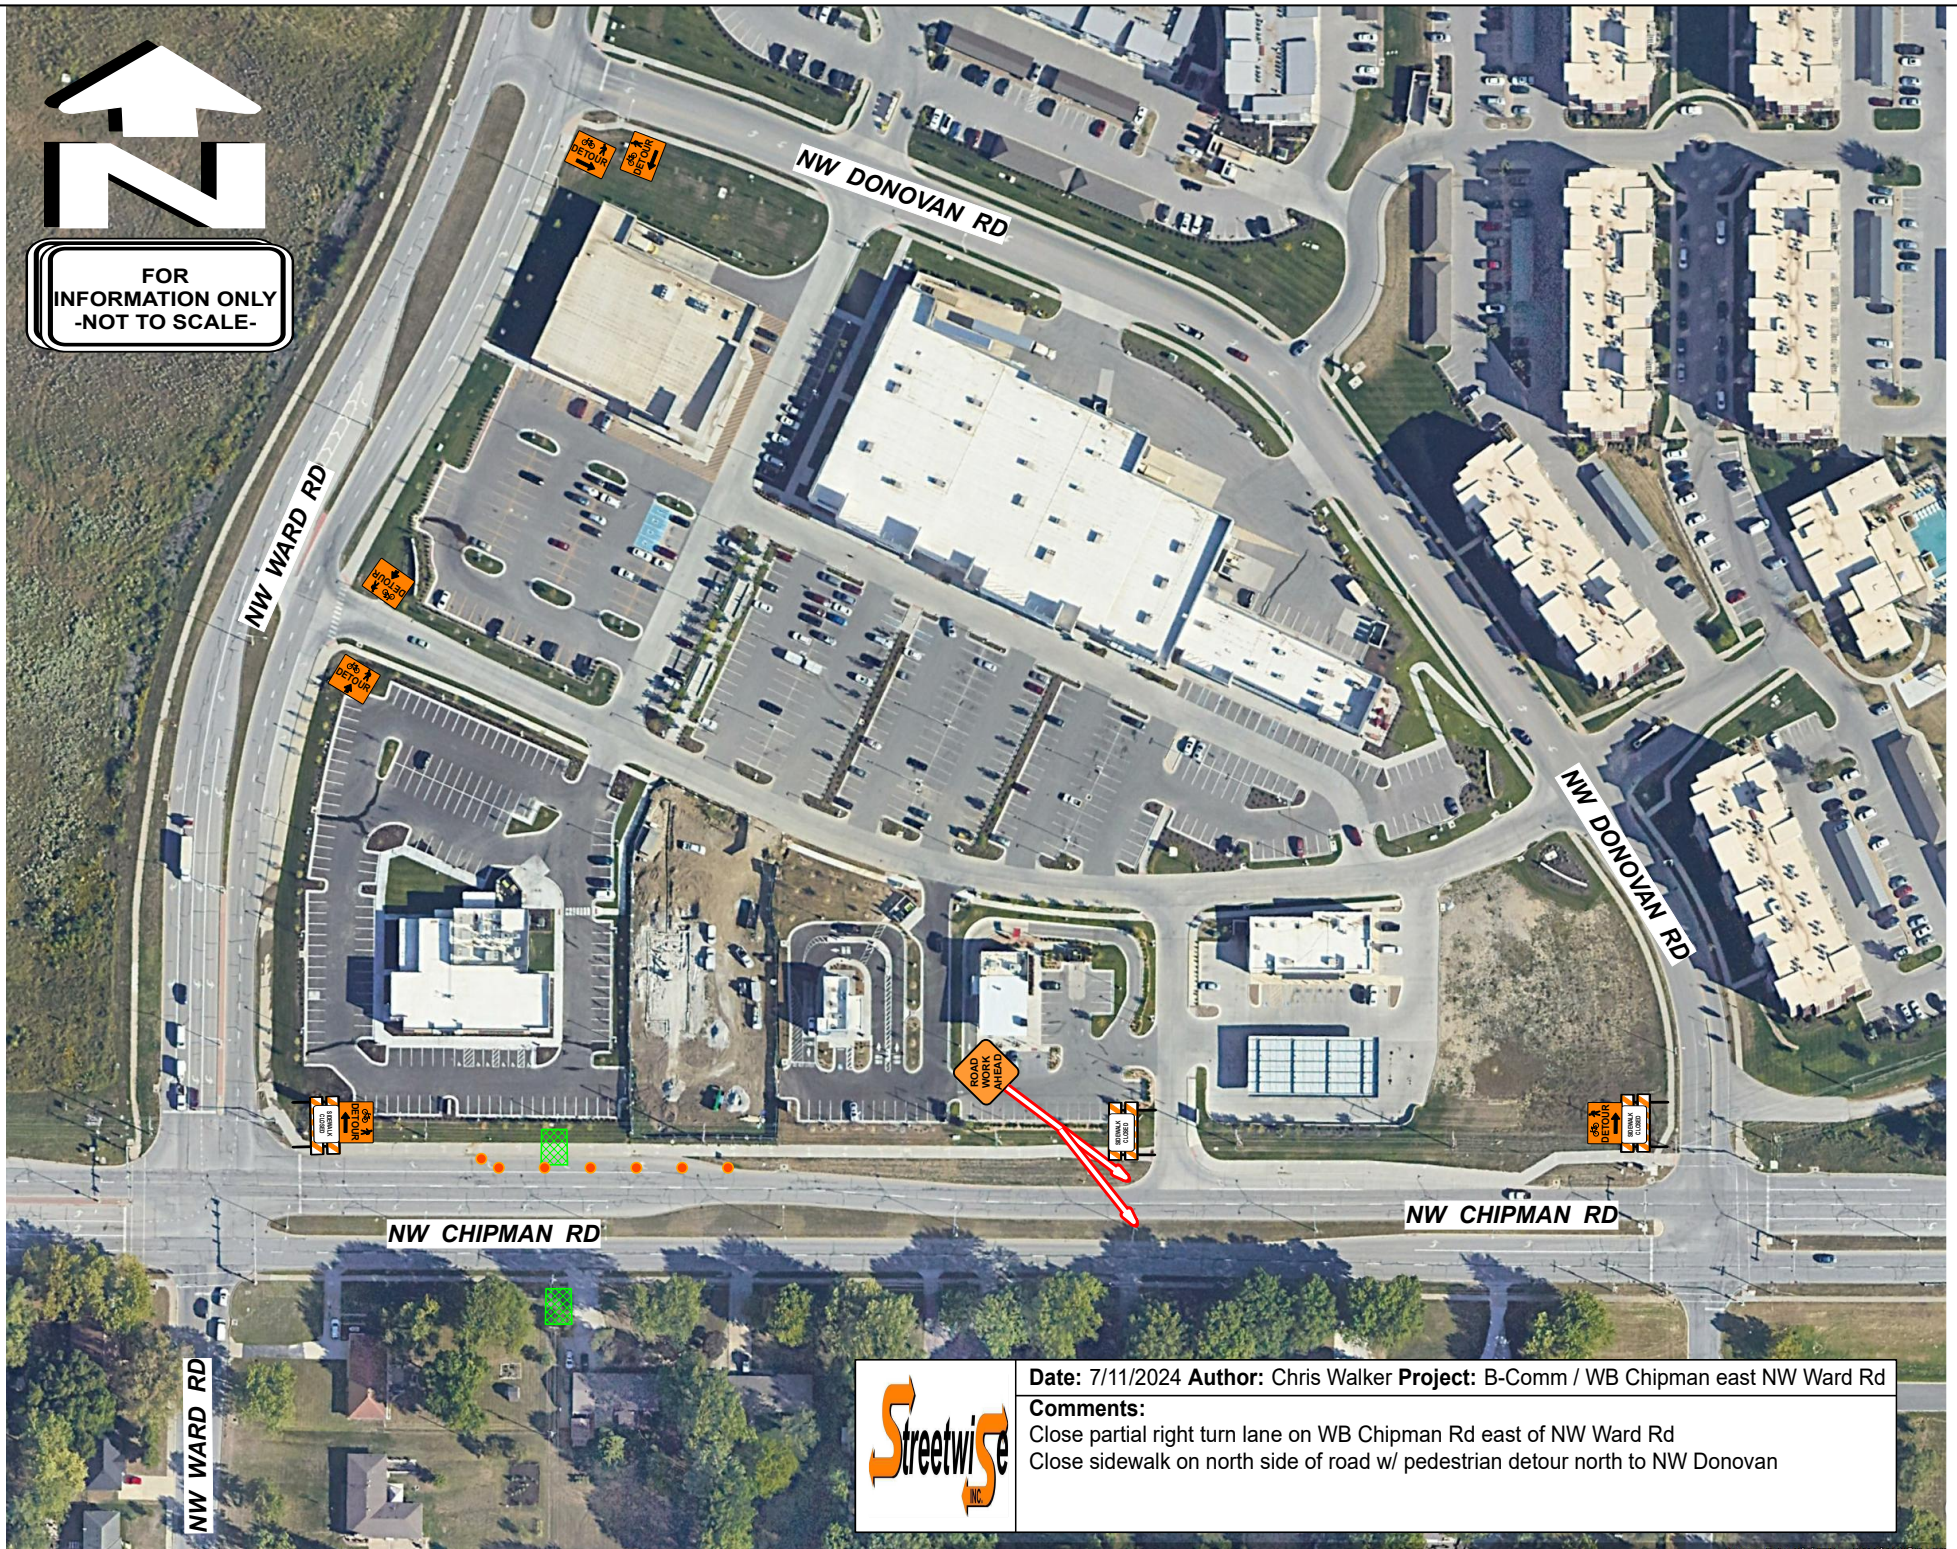

Date: 7/11/2024 **Author:** Chris Walker **Project:** B-Comm / WB Chipman east NW Ward Rd

Comments:

Close partial right turn lane on WB Chipman Rd east of NW Ward Rd
Close sidewalk on north side of road w/ pedestrian detour north to NW Donovan