

LEE'S SUMMIT POLICE RENOVATION

10 NE TUDOR RD
LEE'S SUMMIT, MO 64086

HOEFER WELKER

HW PROJECT NO: 138191

OWNER



CITY OF LEE'S SUMMIT
220 SE GREEN
LEE'S SUMMIT, MO 64083
P: 916.969.1000

ARCHITECT

HOEFER WELKER
4622 PENNSYLVANIA AVENUE, SUITE 1400
KANSAS CITY, MO 64112
P: 913.307.3700

CONSTRUCTION MANAGER

TITAN BUILT
8207 MELROSE DRIVE, SUITE 200
LENEXA, KANSAS 66214
P: 913.782.6700

 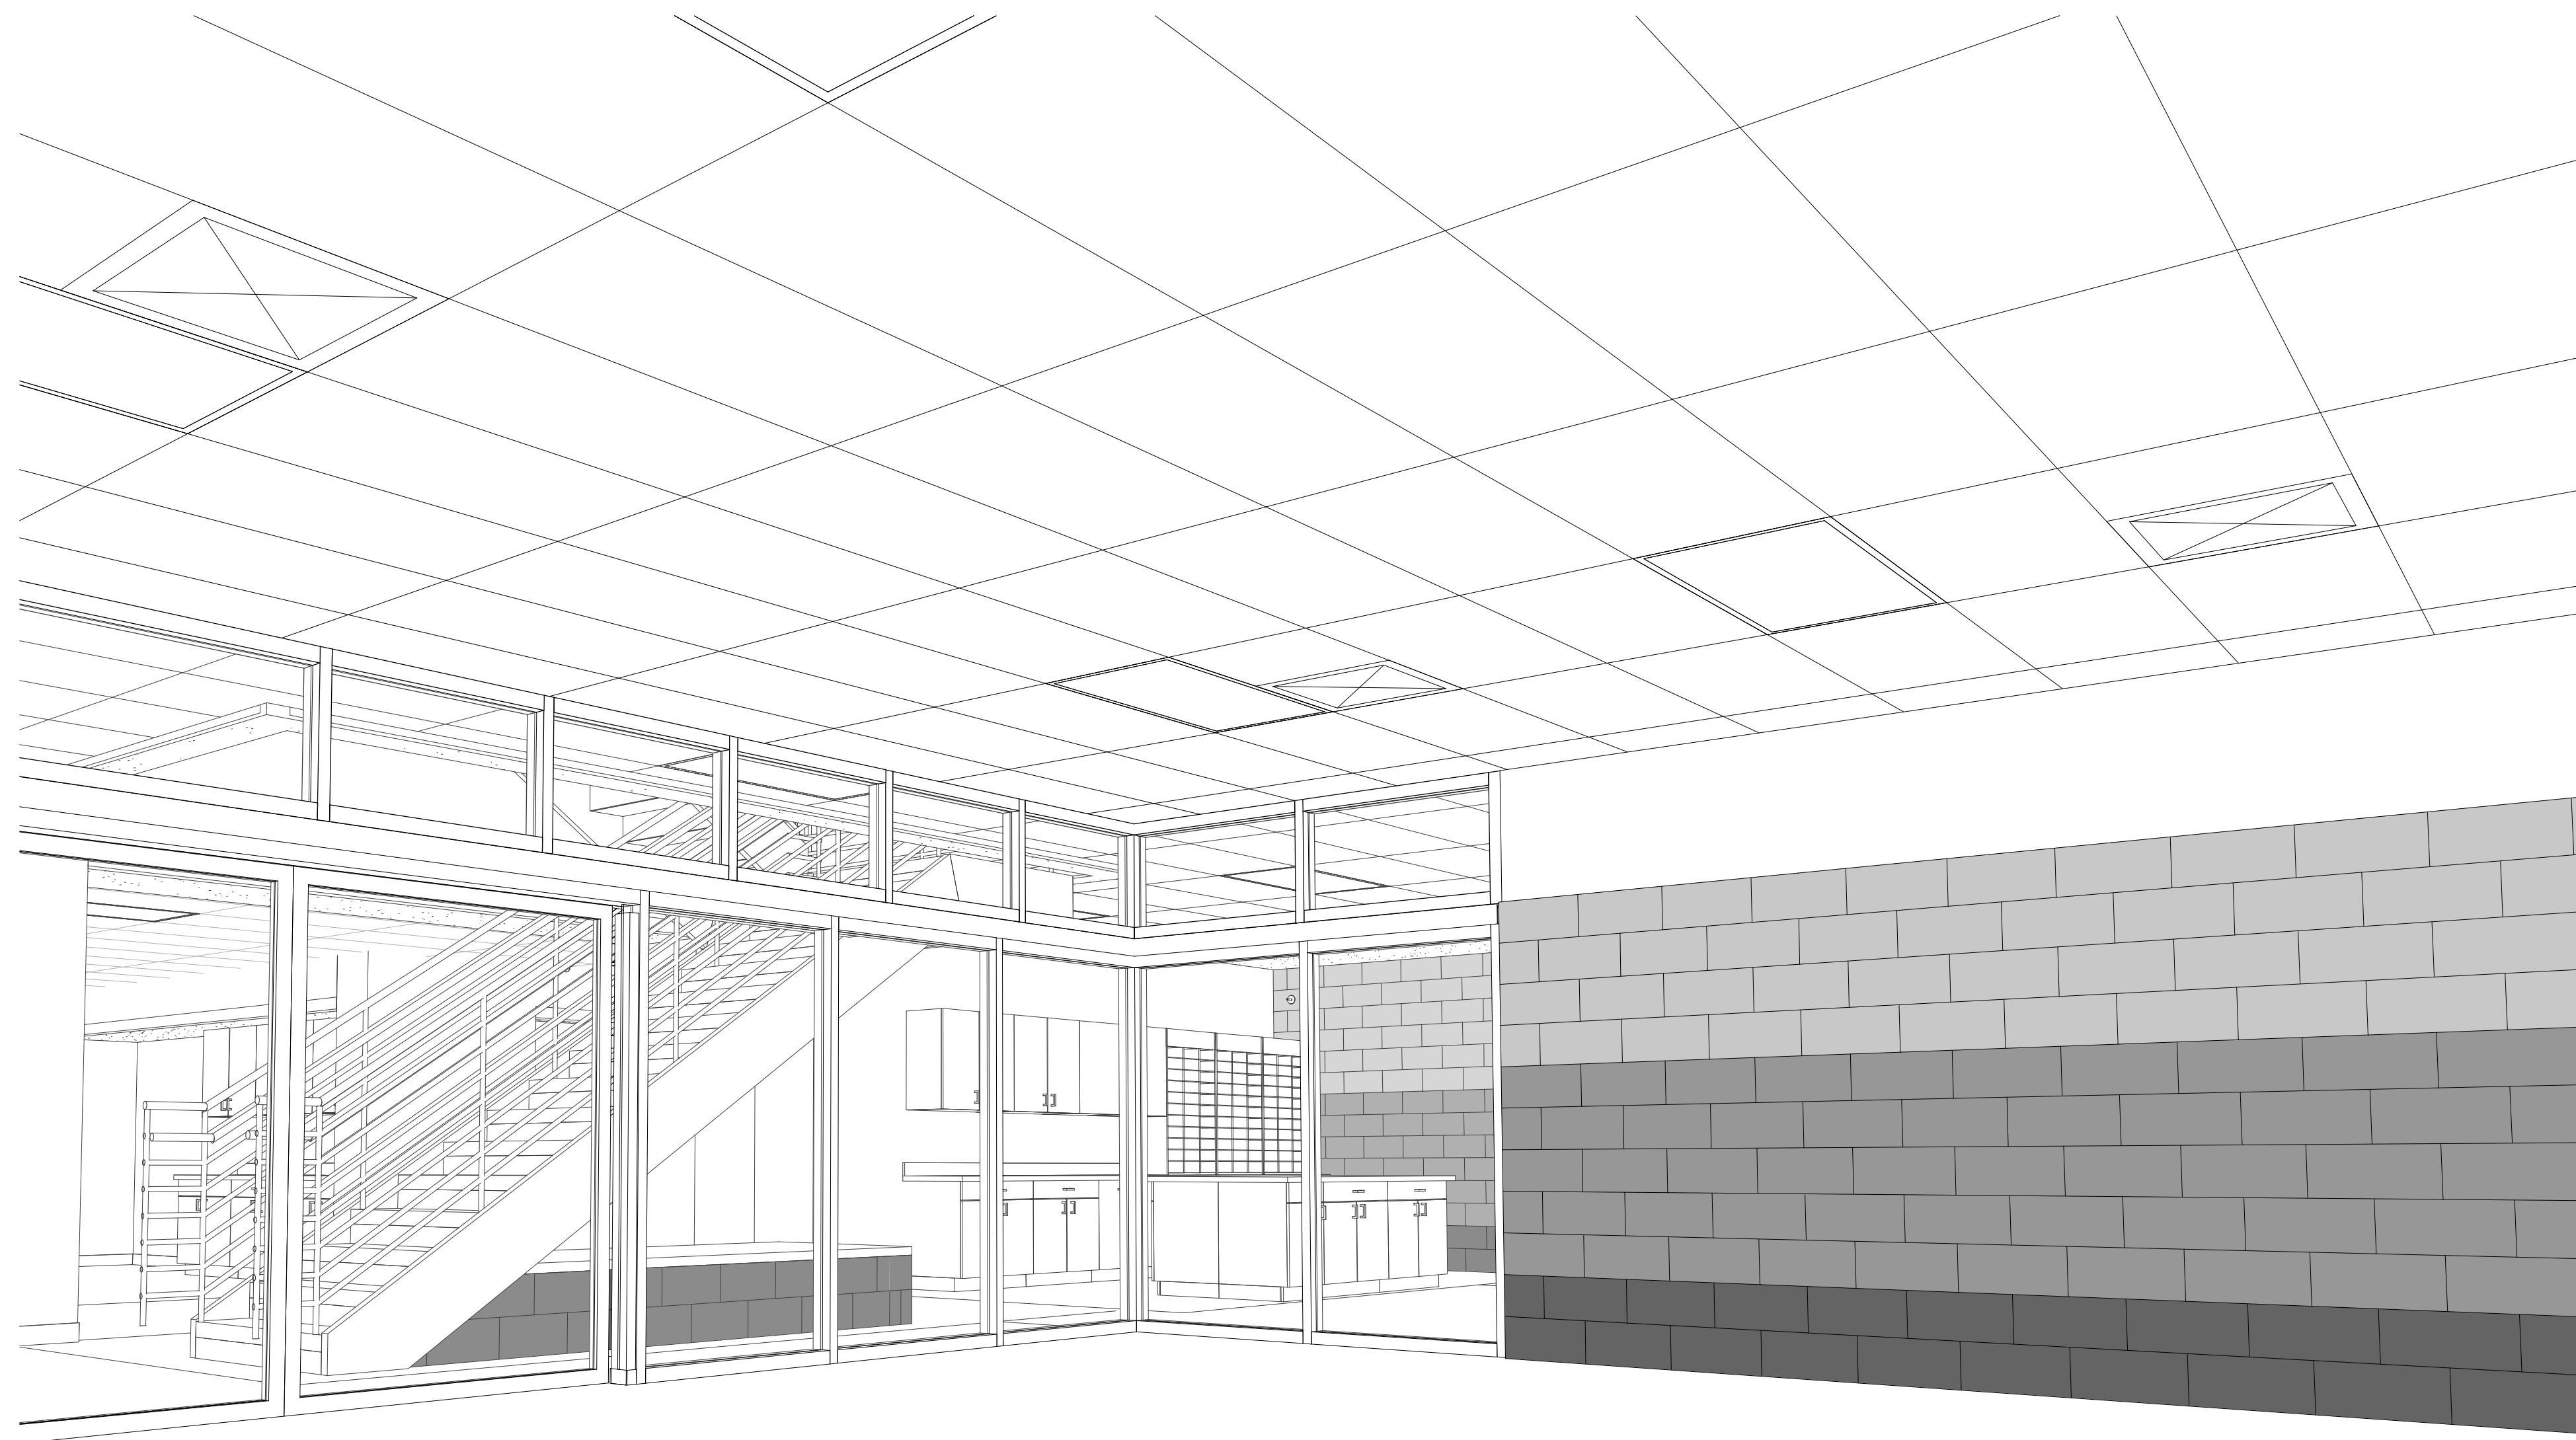


DRAWING INDEX	
00 - COVER SHEET	
X-001	COVER SHEET
08 - ARCHITECTURE	
A6.21	SCOPE ITEM 1


- GENERAL NOTES - FLOOR PLANS:**
1. DIMENSIONS SHOWN ON THE FLOOR PLAN ARE TO THE FACE OF MASONRY (FOM), FACE OF CONCRETE WALLS (FCO), AND COLUMN GRID LINES, UNLESS NOTED OR SHOWN OTHERWISE.
 2. FOR METAL STUD CONSTRUCTION DIMENSIONS SHOWN ON THE FLOOR PLAN ARE TO THE FACE OF GYP. BOARD/ WALL (FG), UNLESS NOTED OR SHOWN OTHERWISE.
 3. NOTE: WALL THICKNESSES ARE ACTUAL DIMENSIONS.
 4. ALL PUBLIC SPACES: THE WALLS WILL BE FINISHED WITH 5/8" GYP. BD. TO A LEVEL 4 FINISH AND PAINTED, UNLESS NOTED OR SPECIFIED OTHERWISE.
 5. CONTRACTOR TO VERIFY WITH FIRE MARSHAL IF SPRINKLER HEADS NEED TO BE ADJUSTED.

GLASS TYPE LEGEND	
DESIGNATION NUMBER	DESCRIPTION
①	1/2" CLEAR GLASS TEMPERED


MATERIAL KEYNOTES	
07.21E	3 1/2-INCH BATT INSULATION
07.21F	6-INCH BATT INSULATION
07.92A	JOINT SEALANT
08.41	ALUMINUM-FRAMED STOREFRONT SYSTEM
09.22C	3 5/8-INCH METAL STUDS @ 16-INCHES O.C.
09.28A	INTERIOR 5/8-INCH GYP. BD. REF. WALL TYPES

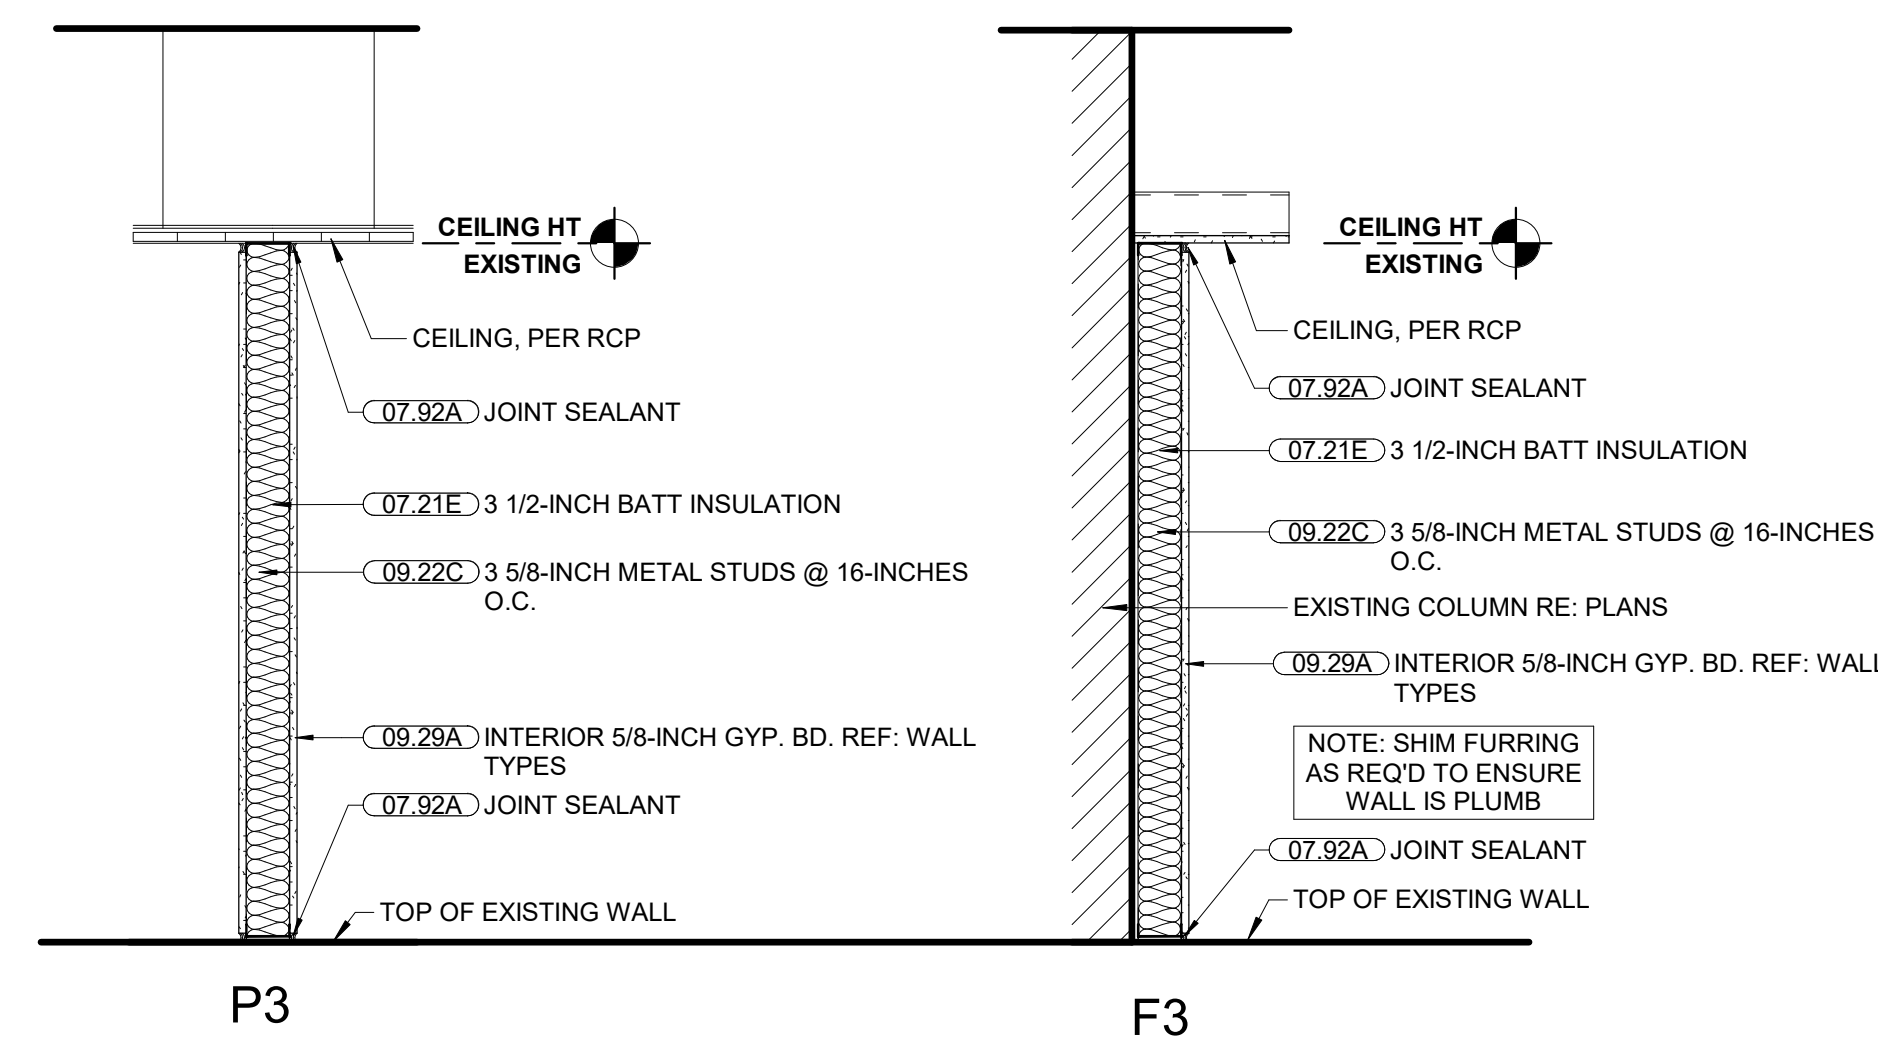


D4 PARTITION TYPES - ROLL CALL
 3/4" = 1'-0"

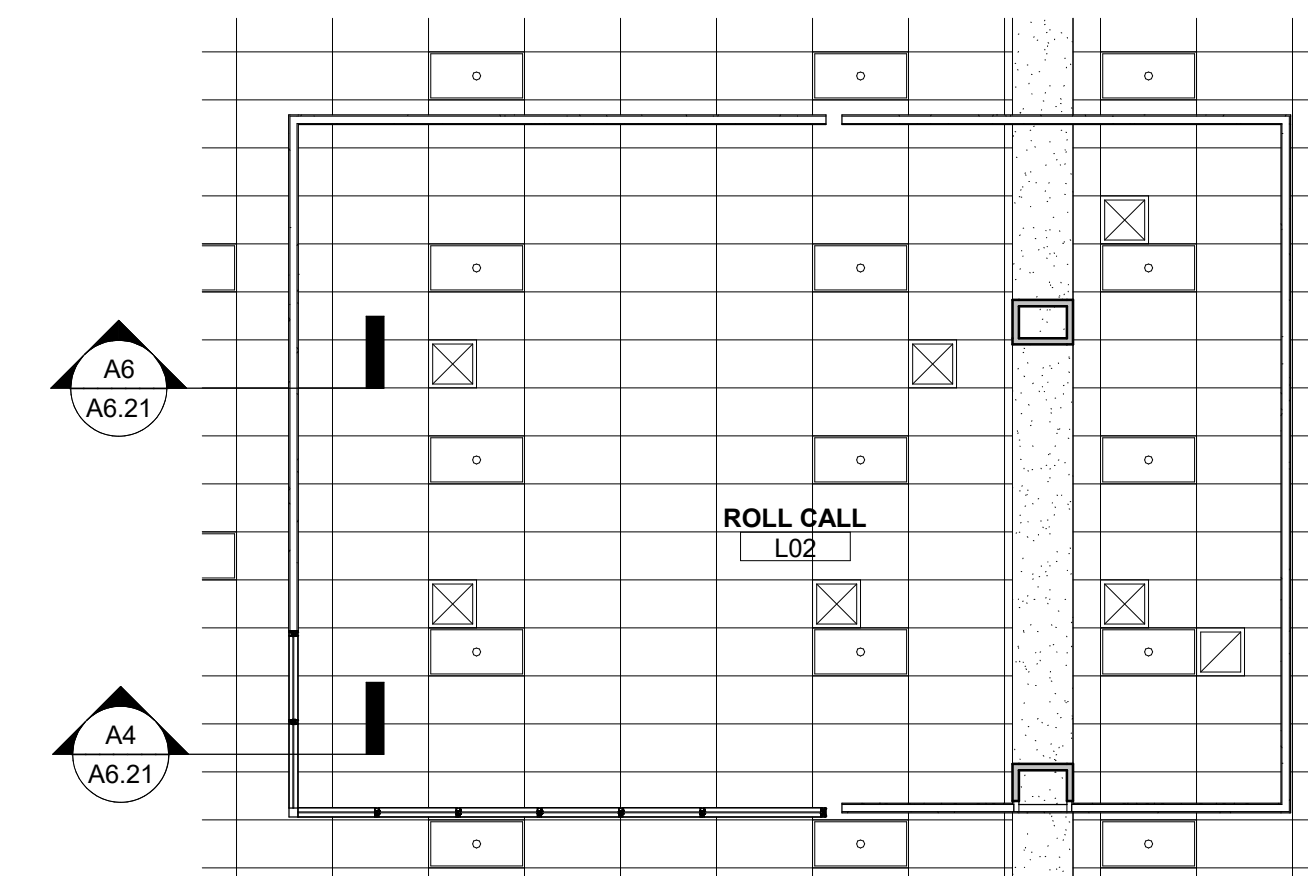

D1 LOWER LEVEL RCP - ROLL CALL
 1/8" = 1'-0"

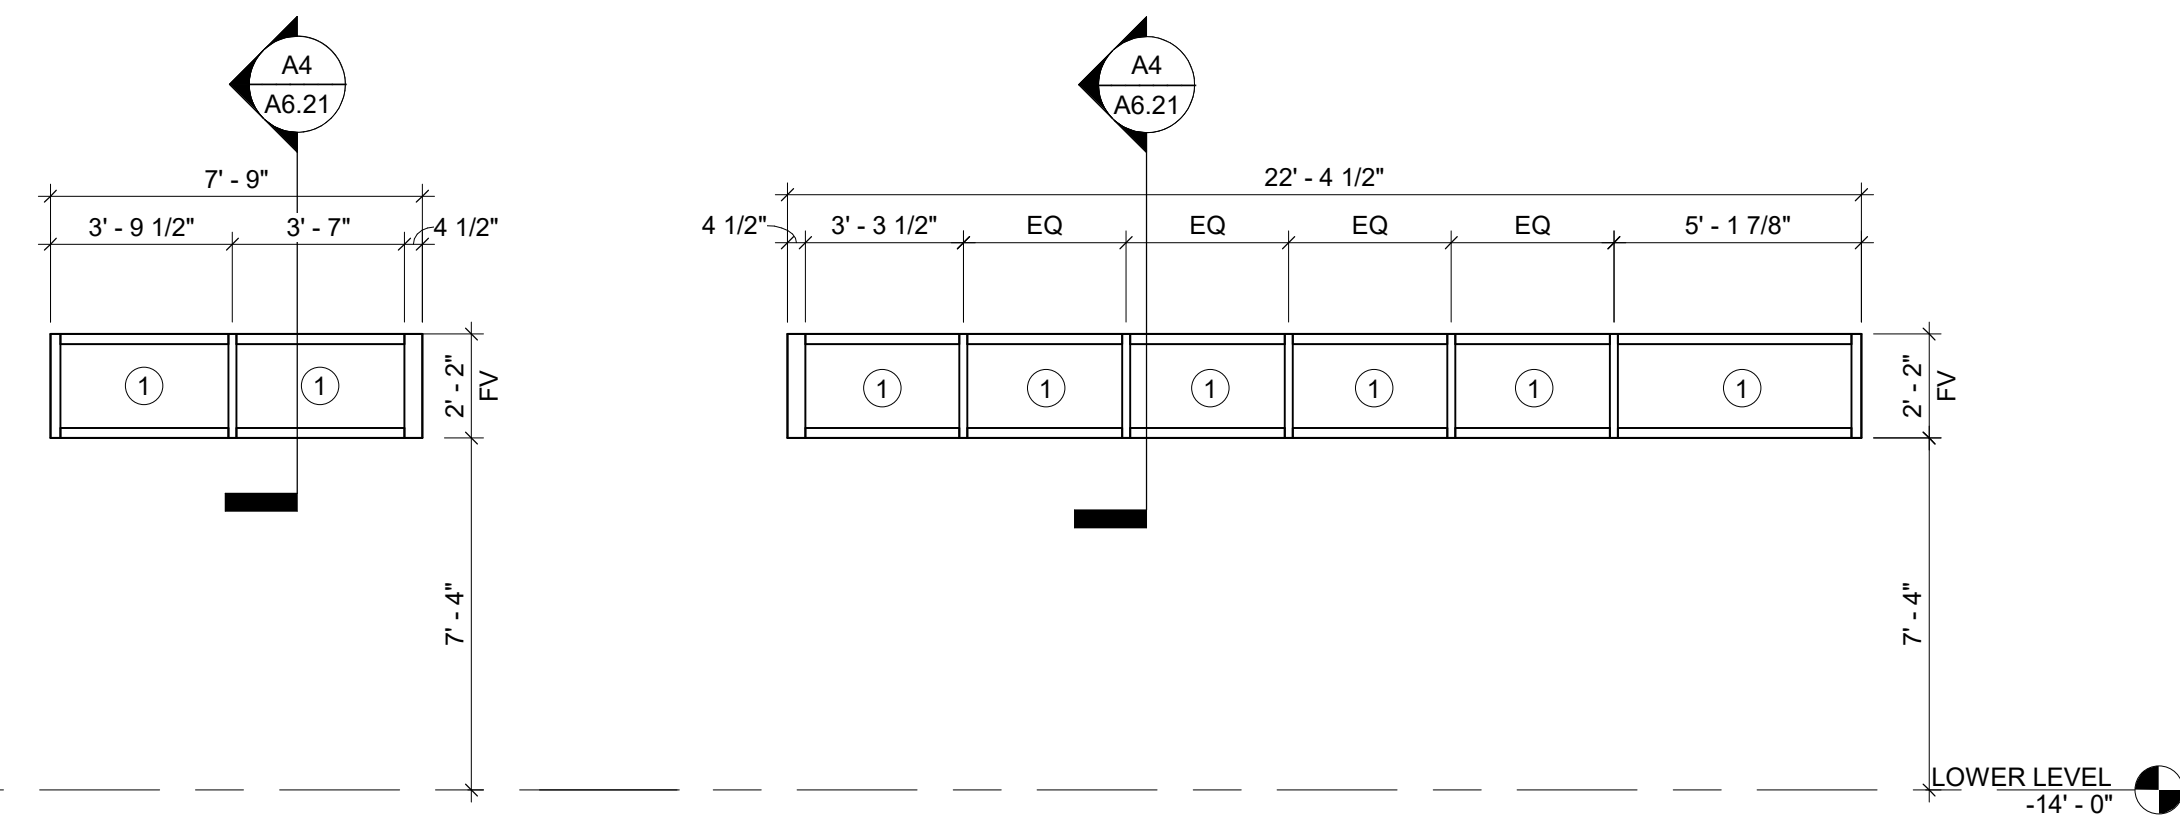


A9 WINDOW TYPES
 1/4" = 1'-0"

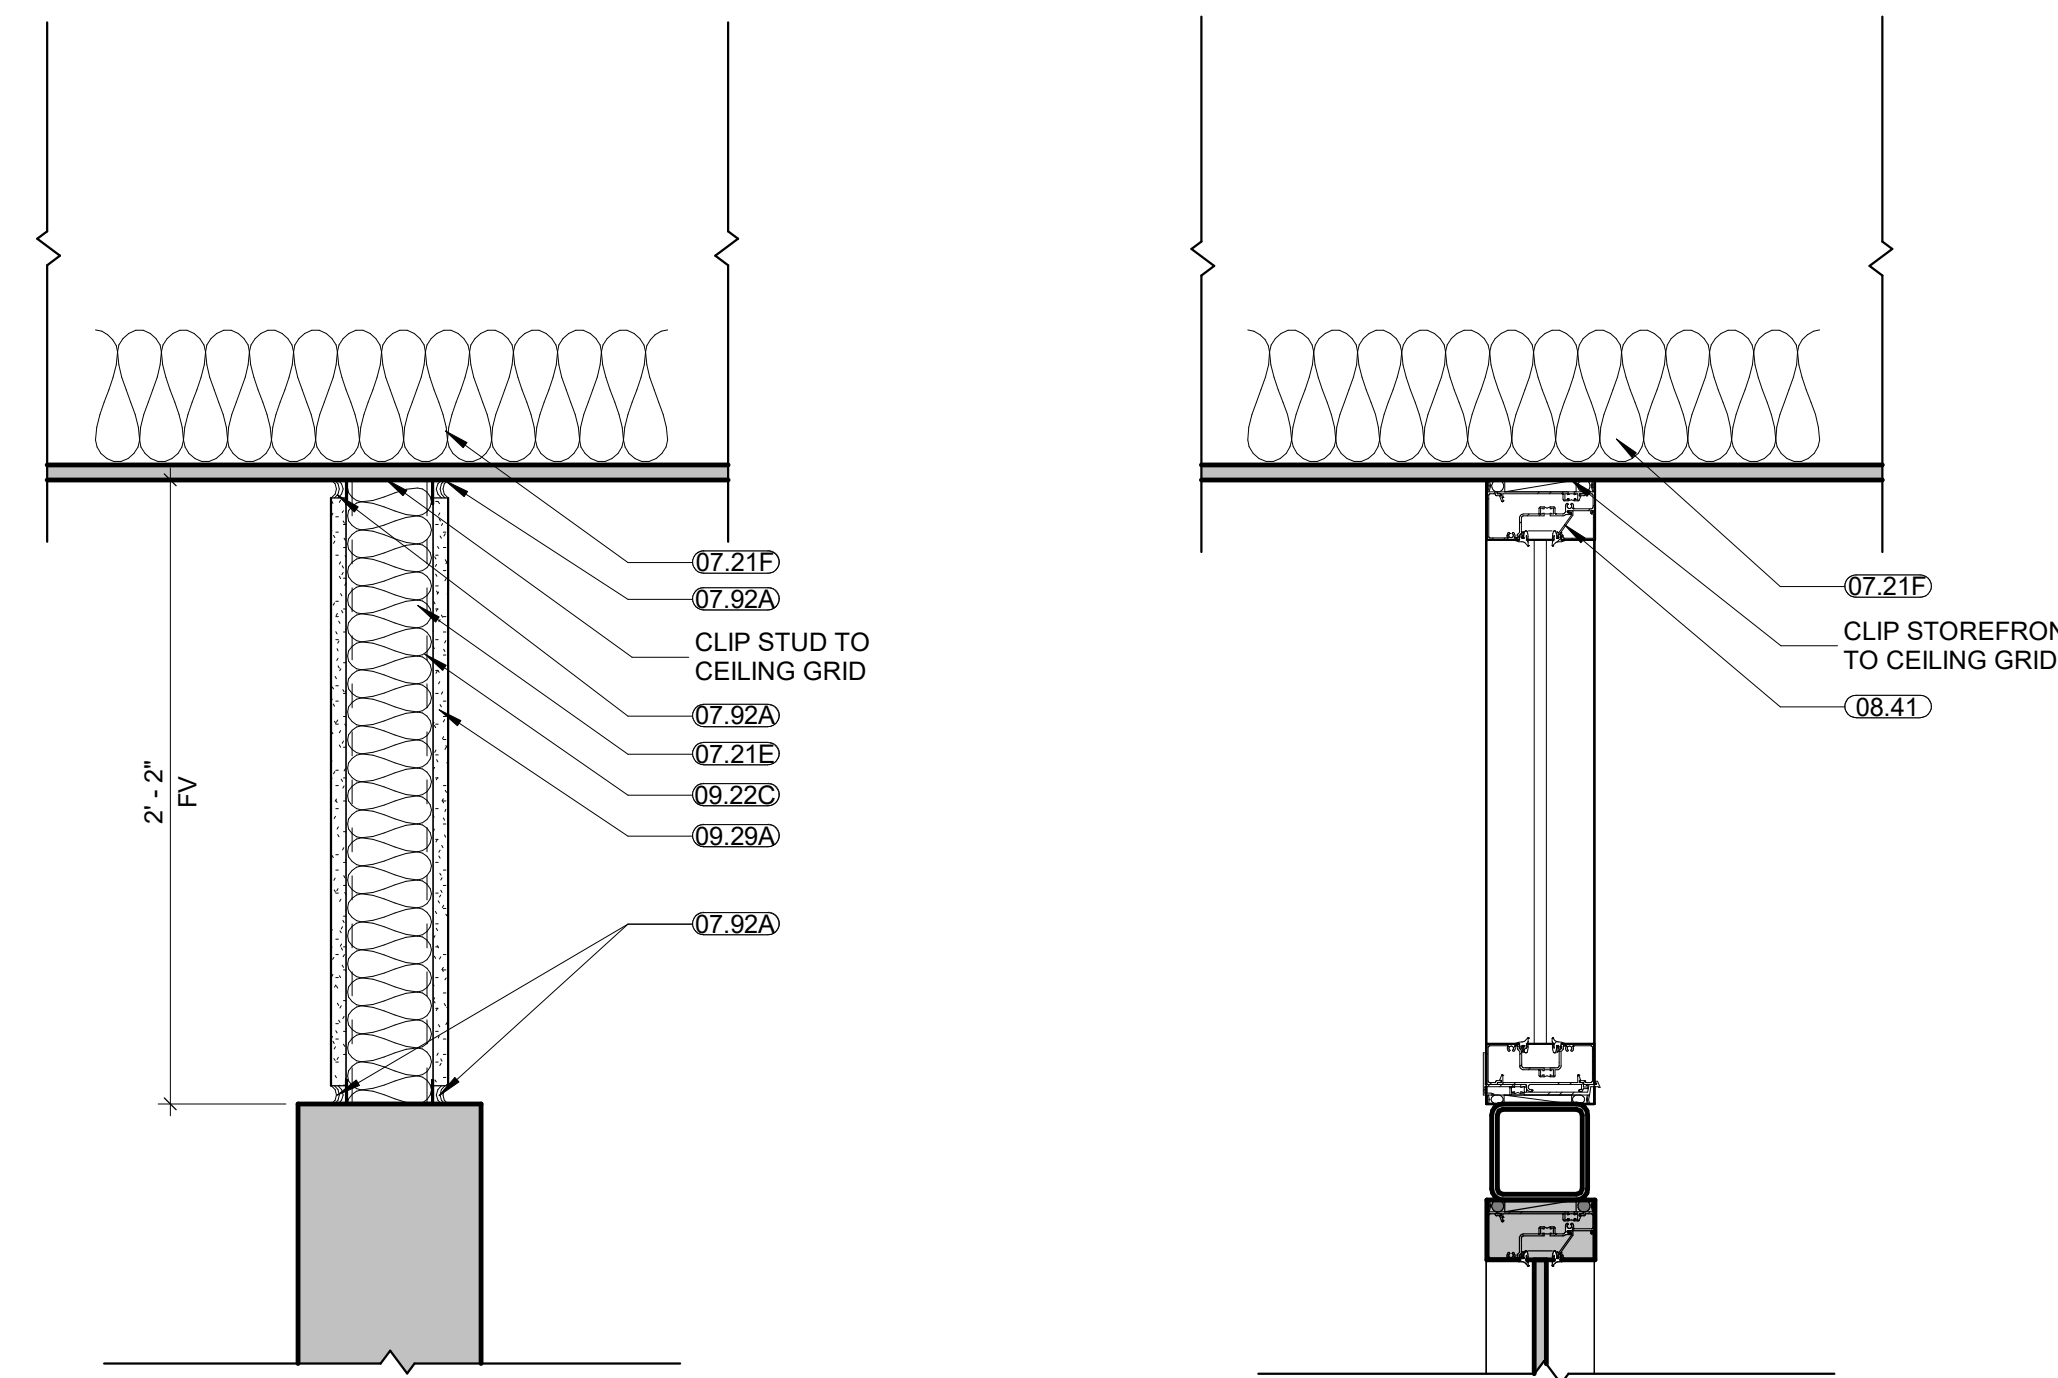

A6 SECTION THROUGH GYP PARTITION
 1 1/2" = 1'-0"

A4 SECTION THROUGH STOREFRONT
 1 1/2" = 1'-0"

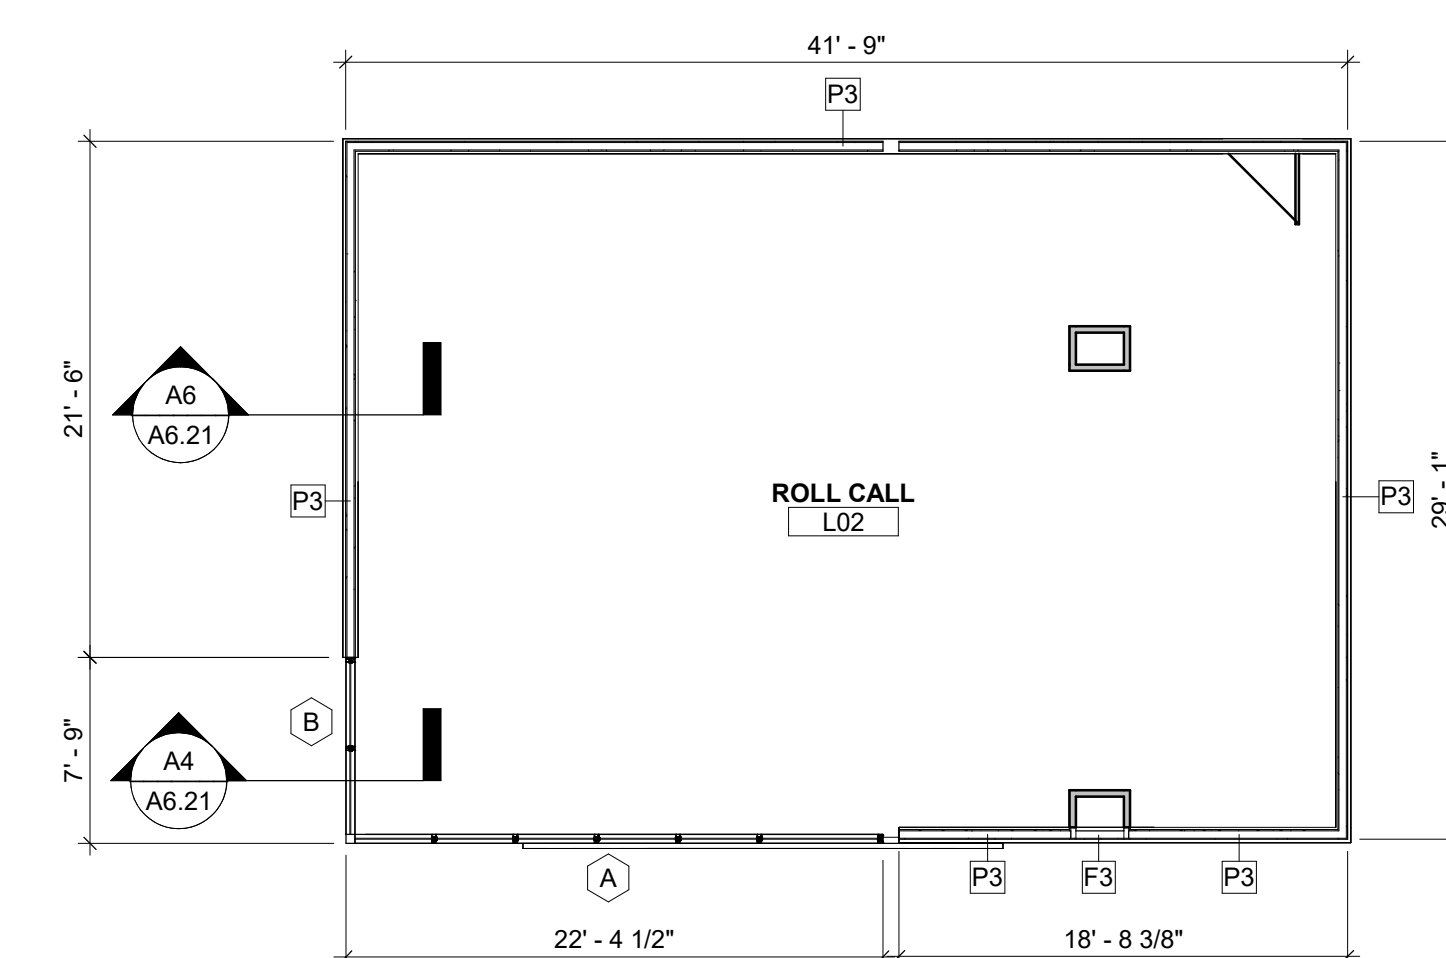

A1 LOWER LEVEL FLOOR PLAN - ROLL CALL
 1/8" = 1'-0"

LEE'S SUMMIT POLICE

RENOVATION

10 NE TUDOR RD
 LEE'S SUMMIT, MO 64086

REVISION DATES:



PROFESSIONAL SEAL

A6.21
 ISSUE DATE: JUNE 22, 2024
 HOEFER WELKER #: 138191

SCOPE ITEM 1